


PLAN DE SITUATIE / LAYOUT

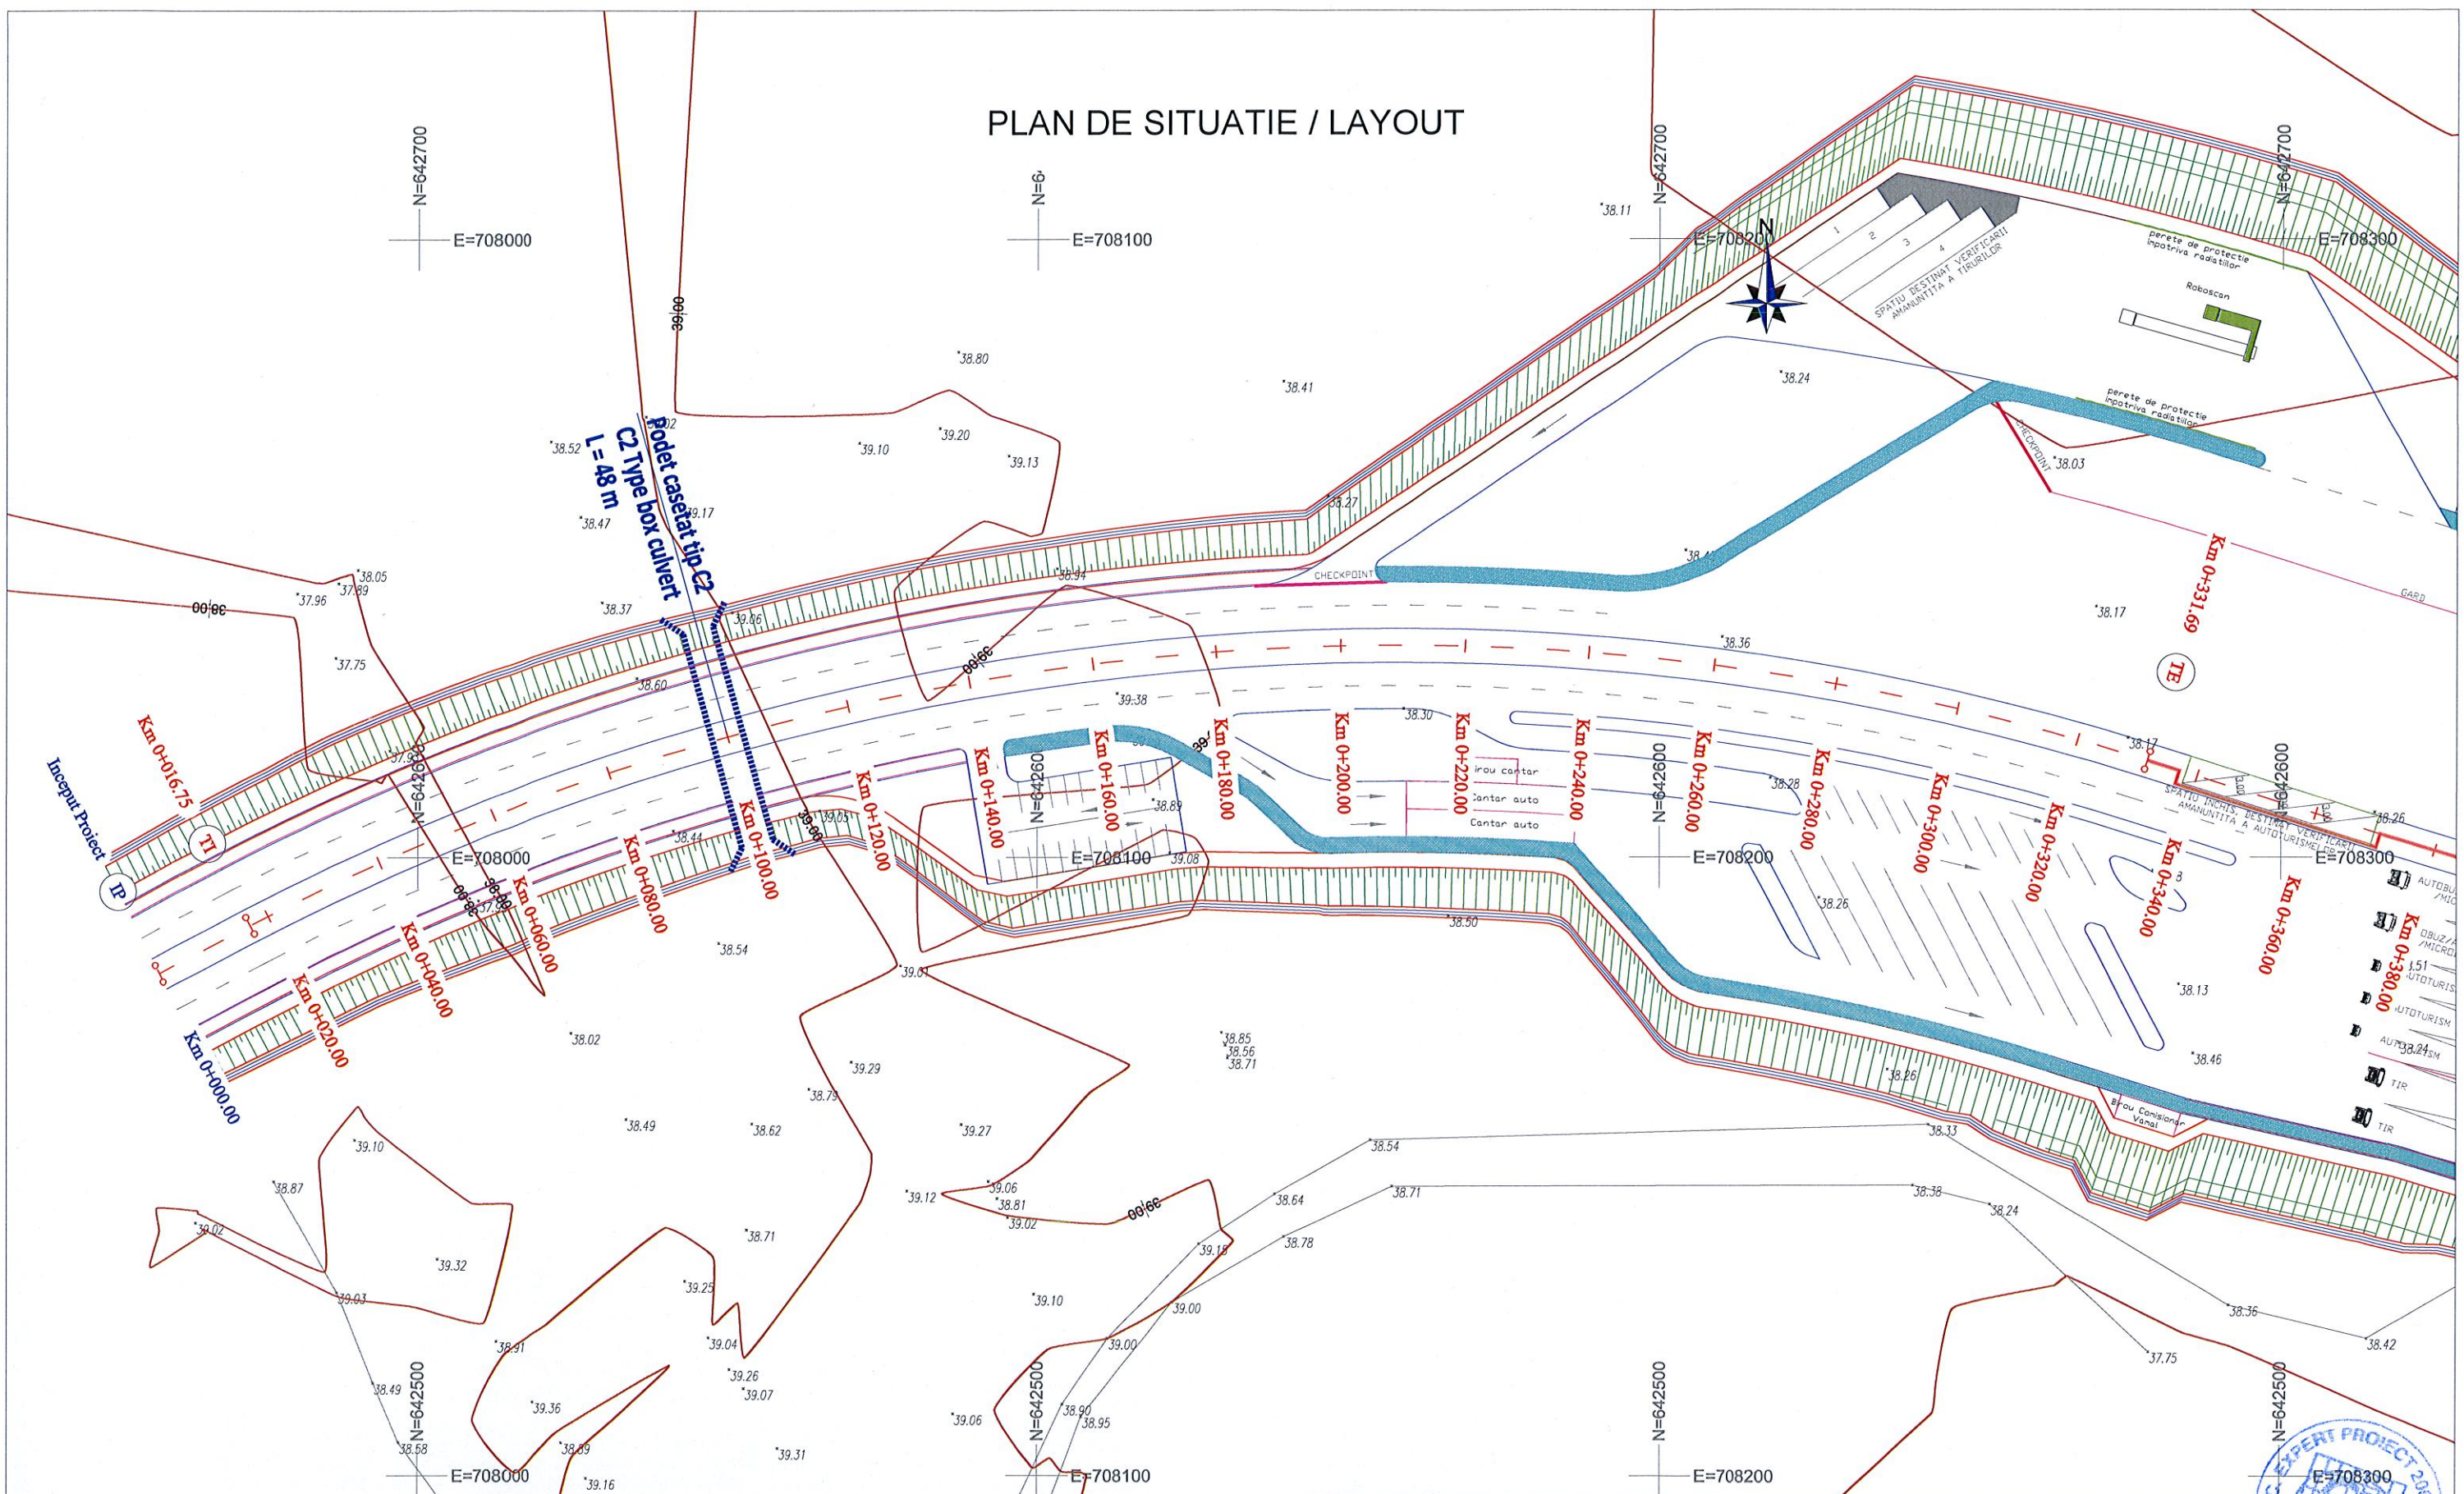


REV.	DATA DATE	DESCRIEREA MODIFICARII MODIFICATION DESCRIPTION	VERIFICAT VERIFIED	APROBAT APPROVED

PROIECTAT DESIGN	VERIFICAT VERIFIED	APROBAT APPROVED
eng. F. PASARE	eng. M. PETRE	eng. C. VILCU
Client: COMPANIA NATIONALA DE AUTOSTRAZI SI DRUMURI NATIONALE NATIONAL COMPANY FOR MOTORWAYS AND NATIONAL ROADS		Scara: 1:1.000 Scale:
Date: Oct. 2015		PLANSA: PLAN DE SITUATIE / LAYOUT DRAWING:
EXPERT PROIECT 2002 S.R.L.		Faza: Studiu de fezabilitate / Feasibility study Stage:

ELABORARE STUDIU DE FEZABILITATE PENTRU "POD PESTE PRUT LA UNGHENI" FEASIBILITY STUDY FOR "BRIDGE OVER PRUT AT UNGHENI"		
COD DESEN: DWG NO.:	V05/01/PS-01	COD PROIECT: PROJECT NO.:
P345	Rev. 0	




PLAN DE SITUATIE / LAYOUT

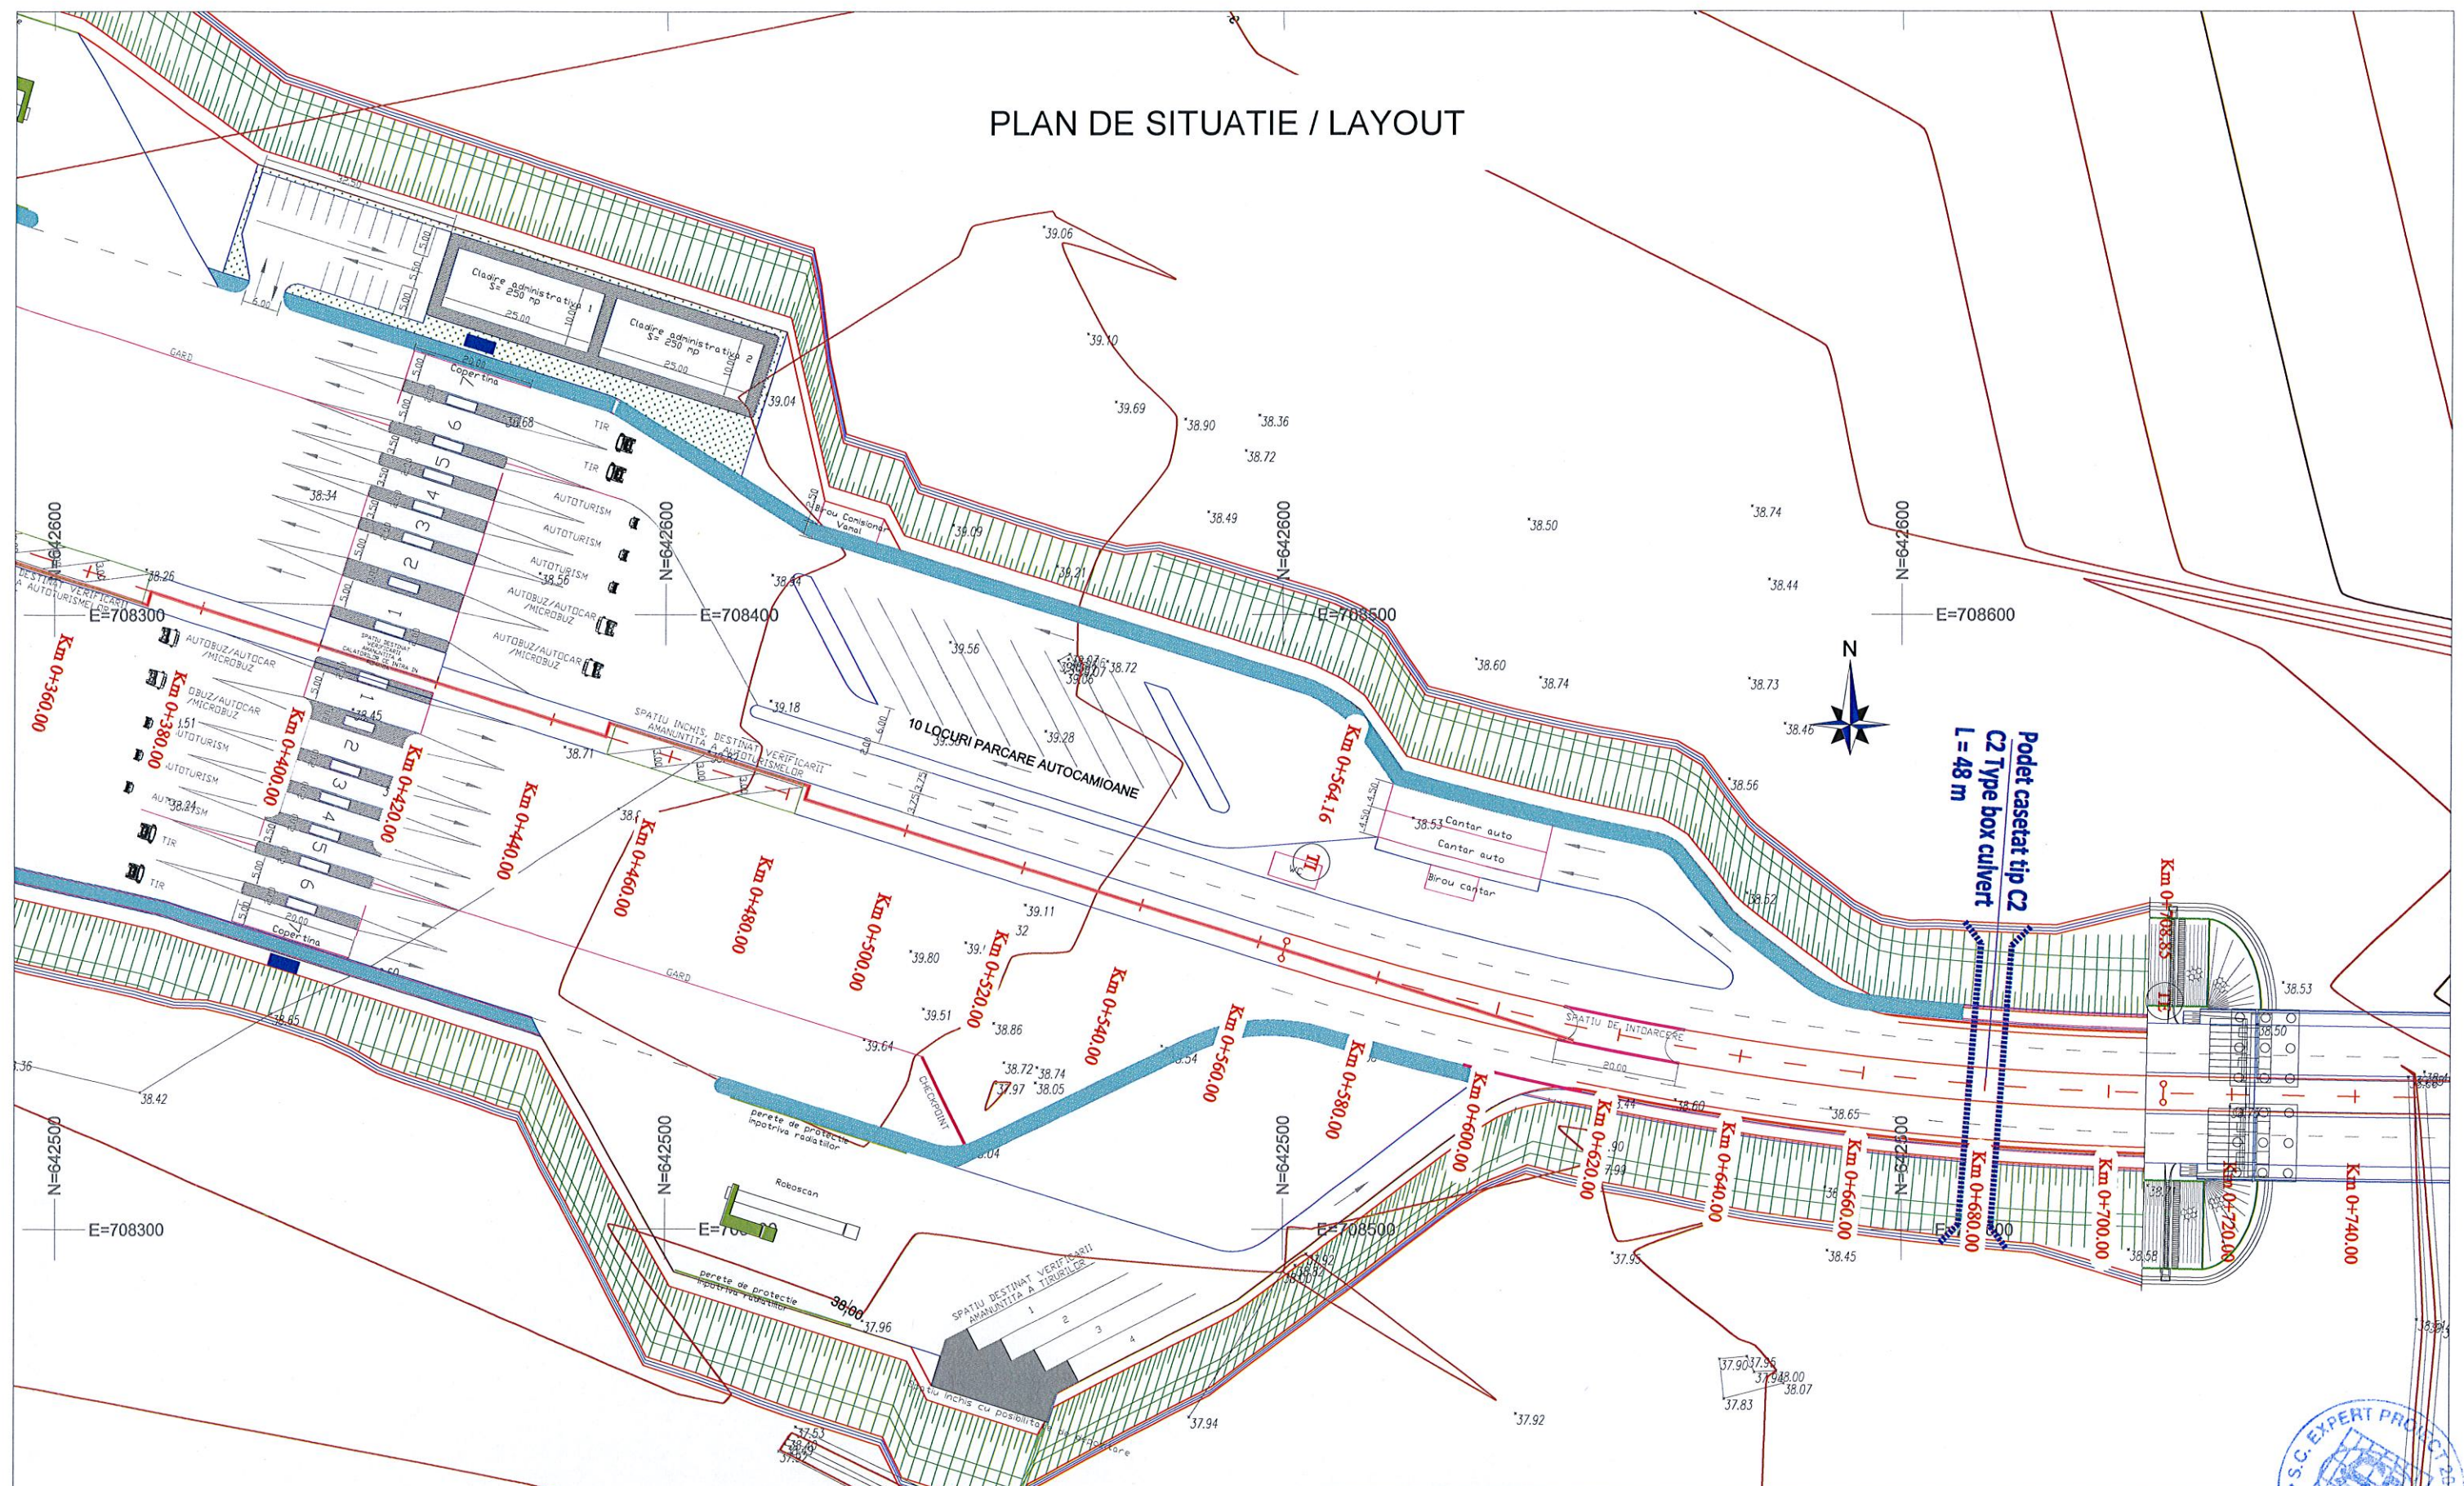

PROIECTAT DESIGN		VERIFICAT VERIFIED		APROBAT APPROVED		ELABORARE STUDIU DE FEZABILITATE PENTRU "POD PESTE PRUT LA UNGHENI" FEASIBILITY STUDY FOR "BRIDGE OVER PRUT AT UNGHENI"			
eng. F. PASARE		eng. M. PETRE		eng. C. VILCU					
Client: COMPANIA NATIONALA DE AUTOSTRAZI SI DRUMURI NATIONALE NATIONAL COMPANY FOR MOTORWAYS AND NATIONAL ROADS						Scara: 1:1.000		PLANSĂ: PLAN DE SITUATIE / LAYOUT	
Data: Oct. 2015						Data: Oct. 2015		COD DESEN: V05/01/PS-02	
Faza: Studiu de fezabilitate / Feasibility study						Faza: Studiu de fezabilitate / Feasibility study		COD PROIECT: P345	
REV. DATA DATE						DESCRIEREA MODIFICARII / MODIFICATION DESCRIPTION		VERIFICAT / VERIFIED	
APROBAT / APPROVED						EXPERT PROIECT 2002 S.R.L.		Rev. 0	



PLAN DE SITUATIE / LAYOUT

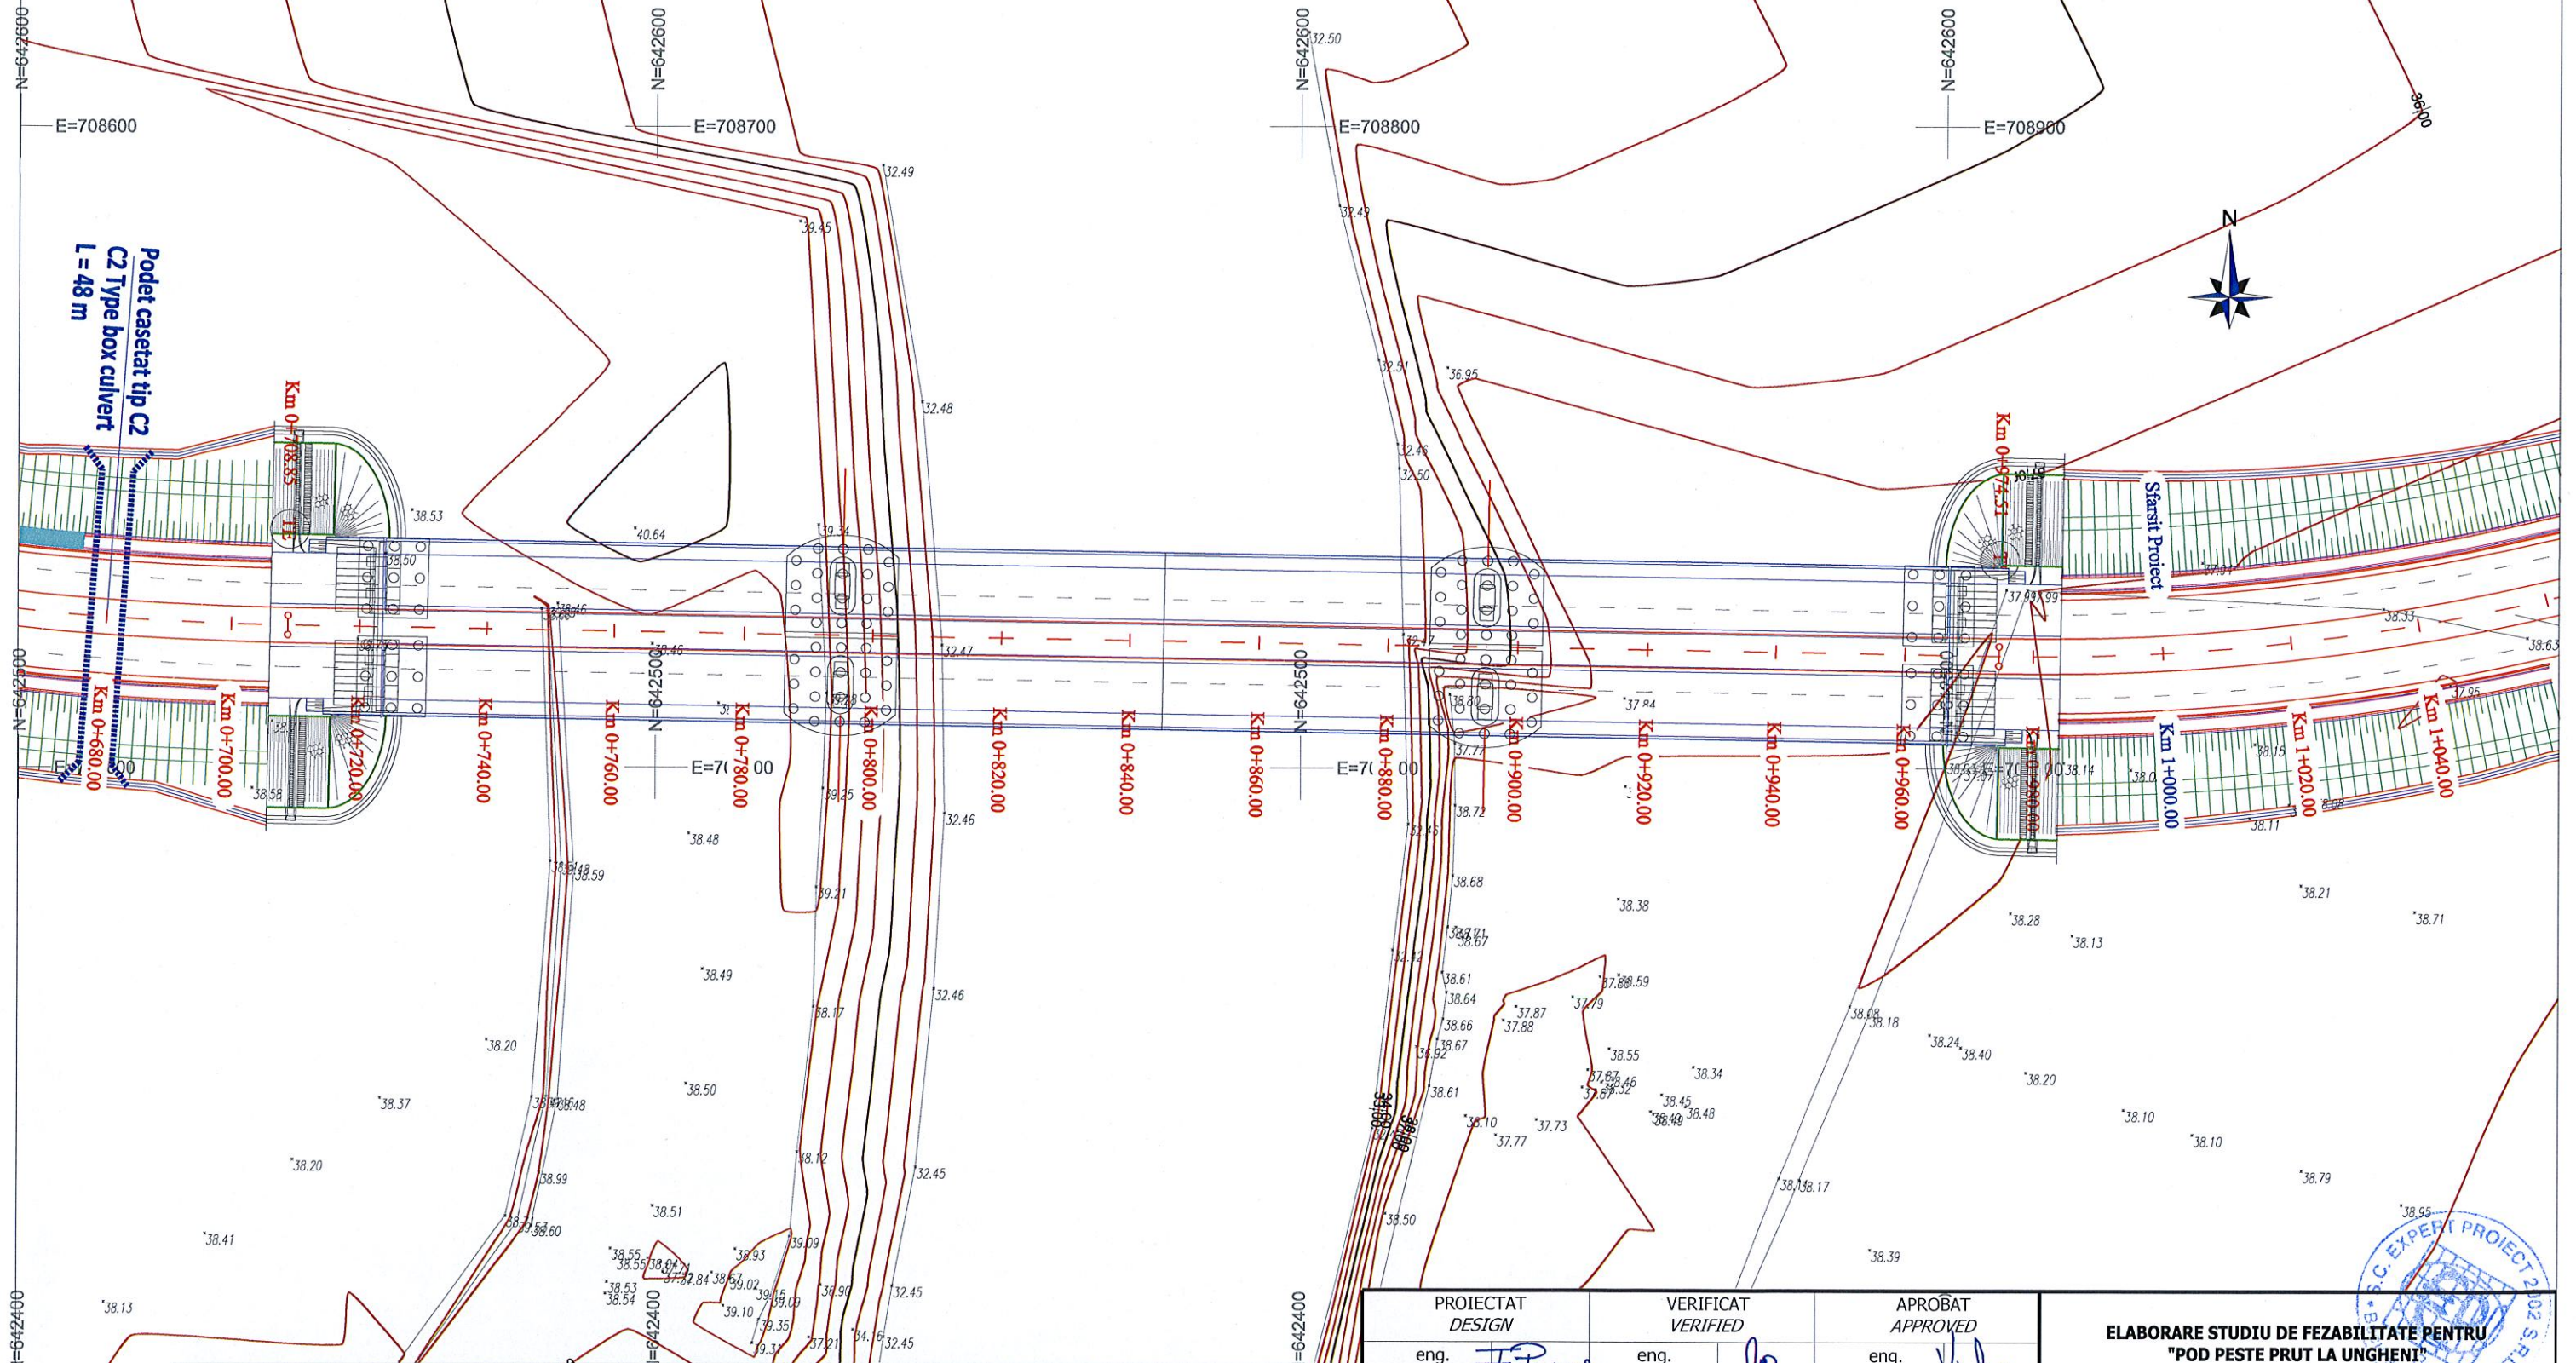

PROIECTAT DESIGN	VERIFICAT VERIFIED	APROBAT APPROVED	ELABORARE STUDIU DE FEZABILITATE PENTRU "POD PESTE PRUT LA UNGHENI"		
eng. F. PASARE	eng. M. PETRE	eng. C. VILCU	FEASIBILITY STUDY FOR "BRIDGE OVER PRUT AT UNGHENI"		
Client: COMPANIA NATIONALA DE AUTOSTRAZI SI DRUMURI NATIONALE NATIONAL COMPANY FOR MOTORWAYS AND NATIONAL ROADS		Scara: Scale:	1:1.000	PLANSA: DRAWING: PLAN DE SITUATIE / LAYOUT	
EXPERT PROJECT 2022 S.R.L.		Data: Date:	Oct. 2015 Oct. 2015	COD DESEN: DWG NO.:	V05/01/PS-03
		Faza: Stage:	Studiu de fezabilitate / Feasibility study	COD PROIECT: PROJECT NO.:	P345
REV.	DATA DATE	DESCRIEREA MODIFICARII MODIFICATION DESCRIPTION	VERIFICAT VERIFIED	APROBAT APPROVED	Rev. 0