
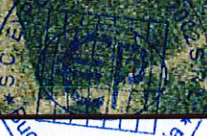



VARIANTA 1
PLAN DE SITUATIE / LAYOUT

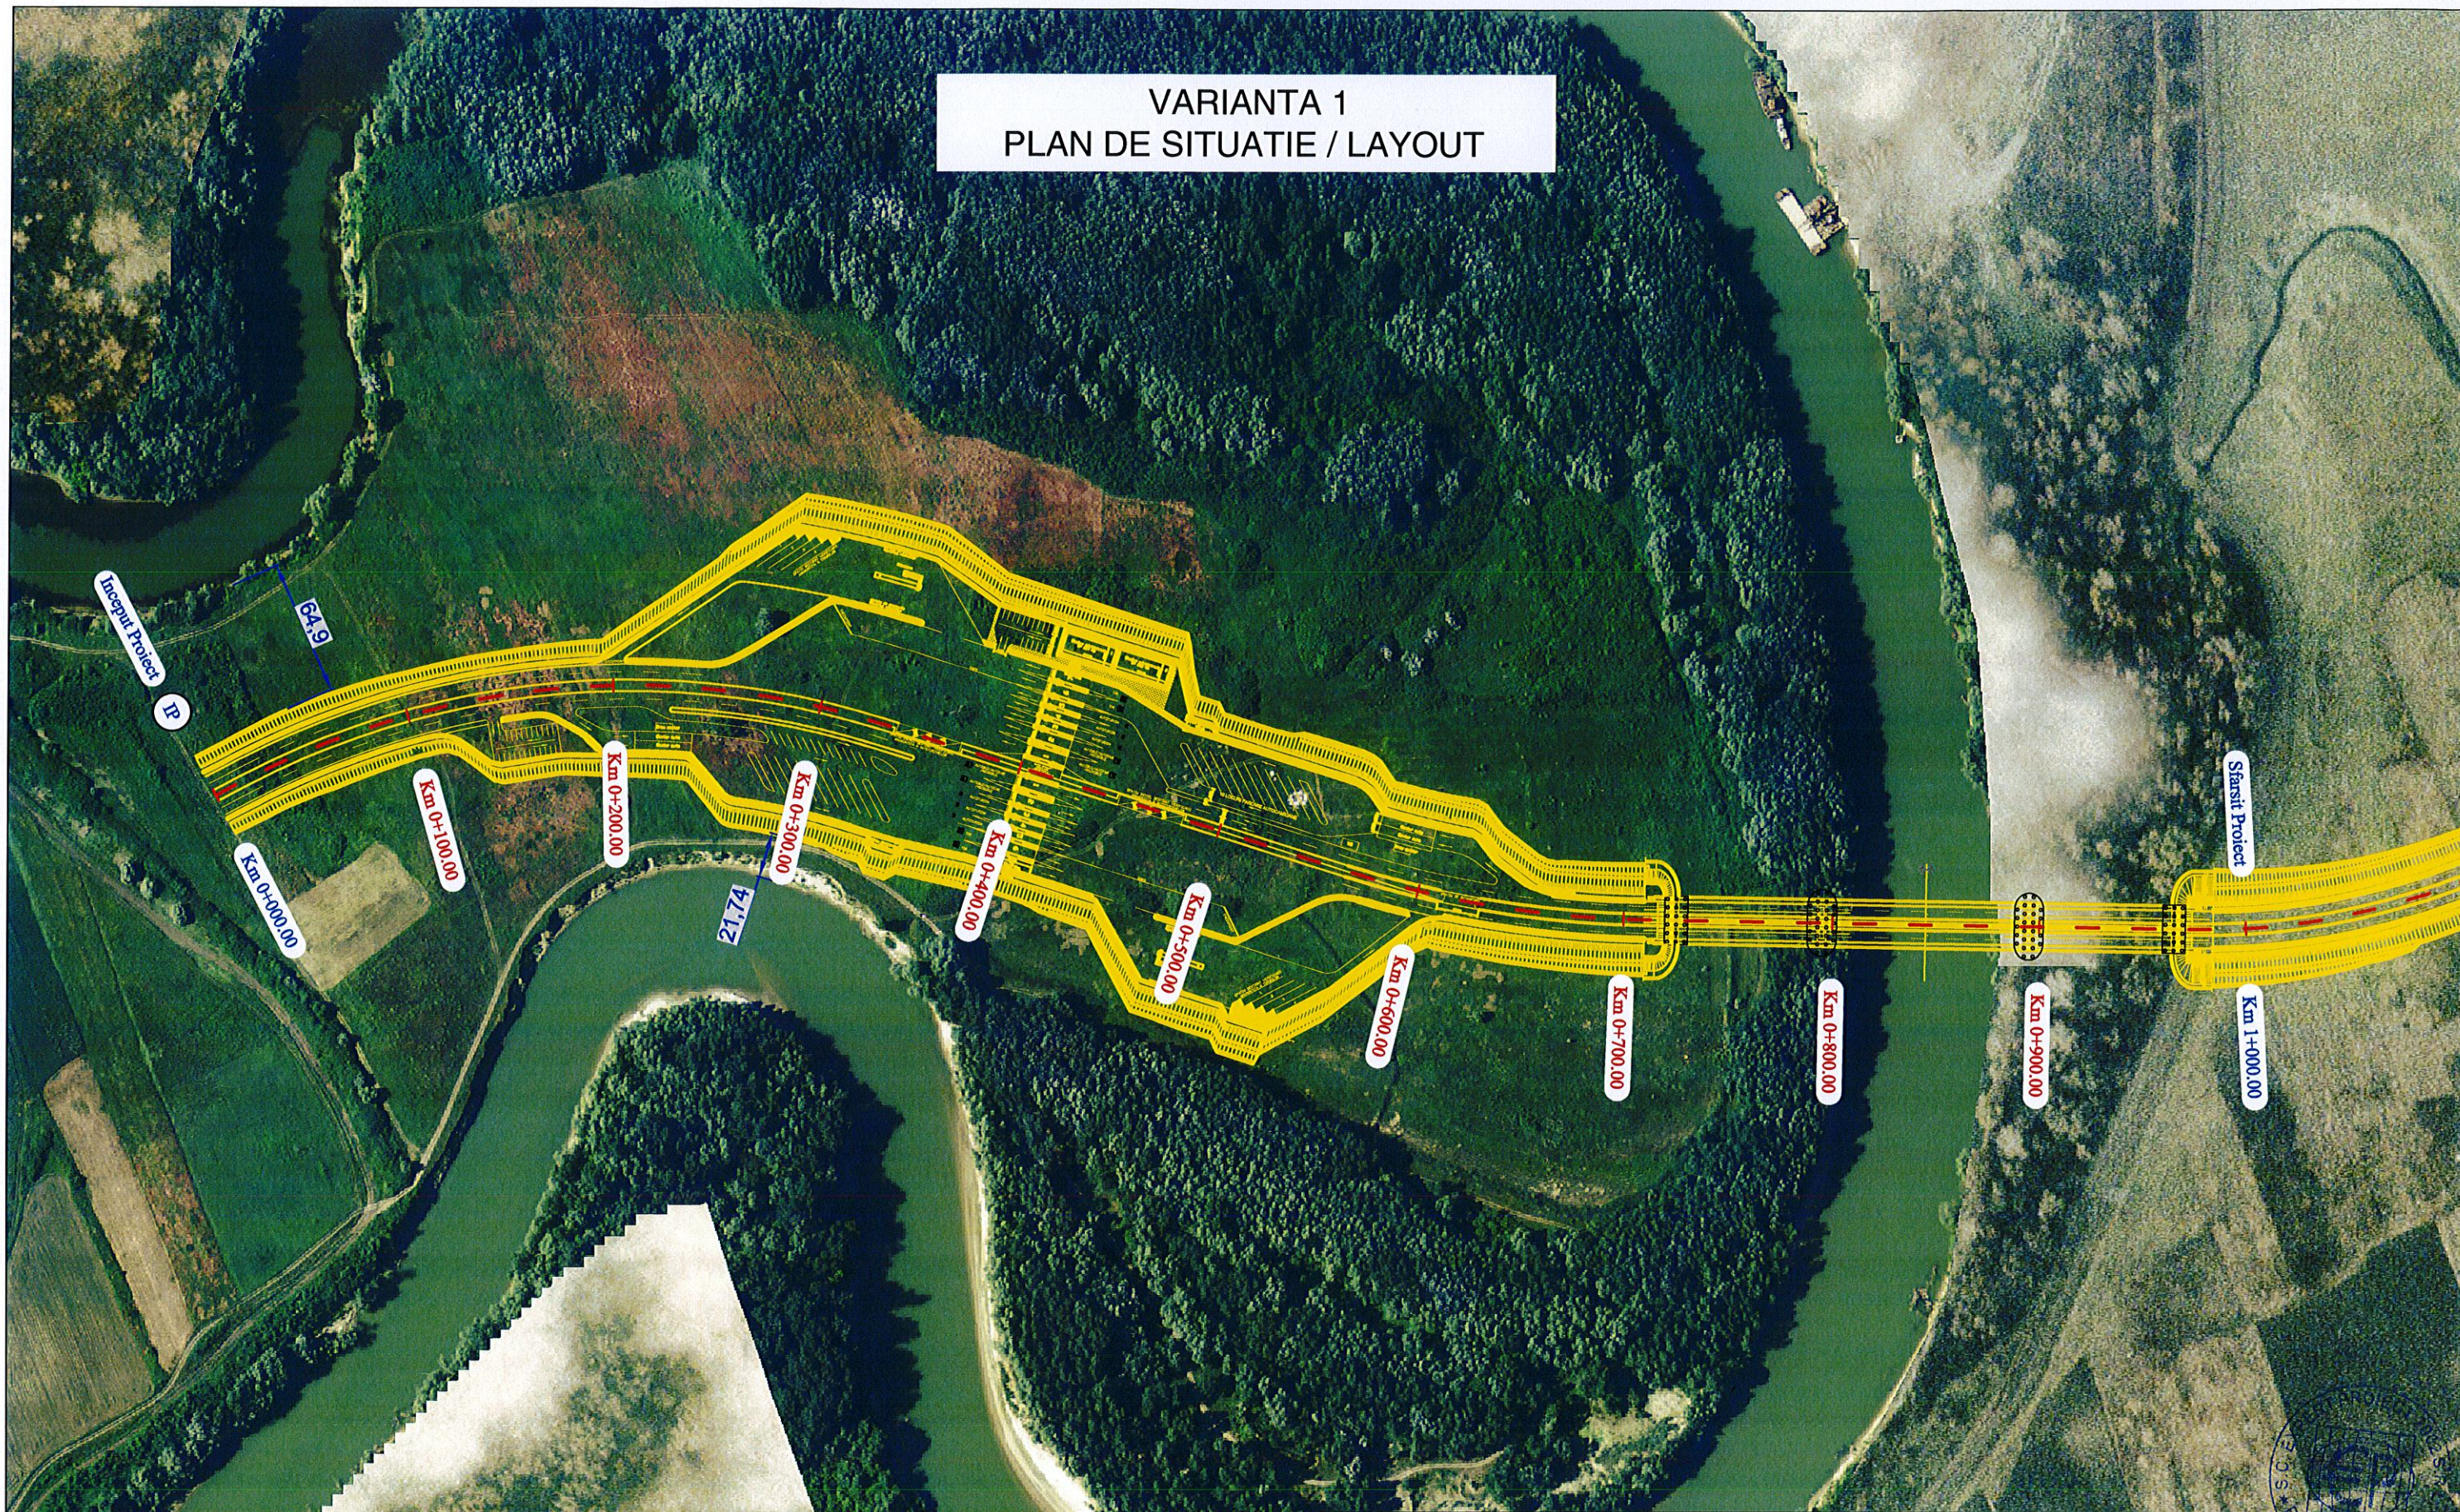

REV.	DATA DATE	DESCRIEREA MODIFICARII MODIFICATION DESCRIPTION	VERIFICAT VERIFIED	APROBAT APPROVED

PROIECTAT DESIGN	VERIFICAT VERIFIED	APROBAT APPROVED	ELABORARE STUDIU DE FEZABILITATE PENTRU "POD PESTE PRUT LA UNGHENI" FEASIBILITY STUDY FOR "BRIDGE OVER PRUT AT UNGHENI"		
eng. F. PASARE	eng. M. PETRE	eng. C. VILCU			
Client: COMPANIA NATIONALA DE AUTOSTRAZI SI DRUMURI NATIONALE NATIONAL COMPANY FOR MOTORWAYS AND NATIONAL ROADS		Scara: Scale:	1:3.000	PLANSA: DRAWING: PLAN DE SITUATIE / LAYOUT	
 EXPERT PROIECT 2002 S.R.L.		Data: Date:	Noi. 2015 Nov. 2015	COD DESEN: DWG NO.:	V05/01/PS-01
		Faza: Stage:	Studiu de fezabilitate / Feasibility study	COD PROIECT: PROJECT NO.:	P345
					Rev. 1