



PLAN DE SITUATIE / LAYOUT
VARIANTA 2

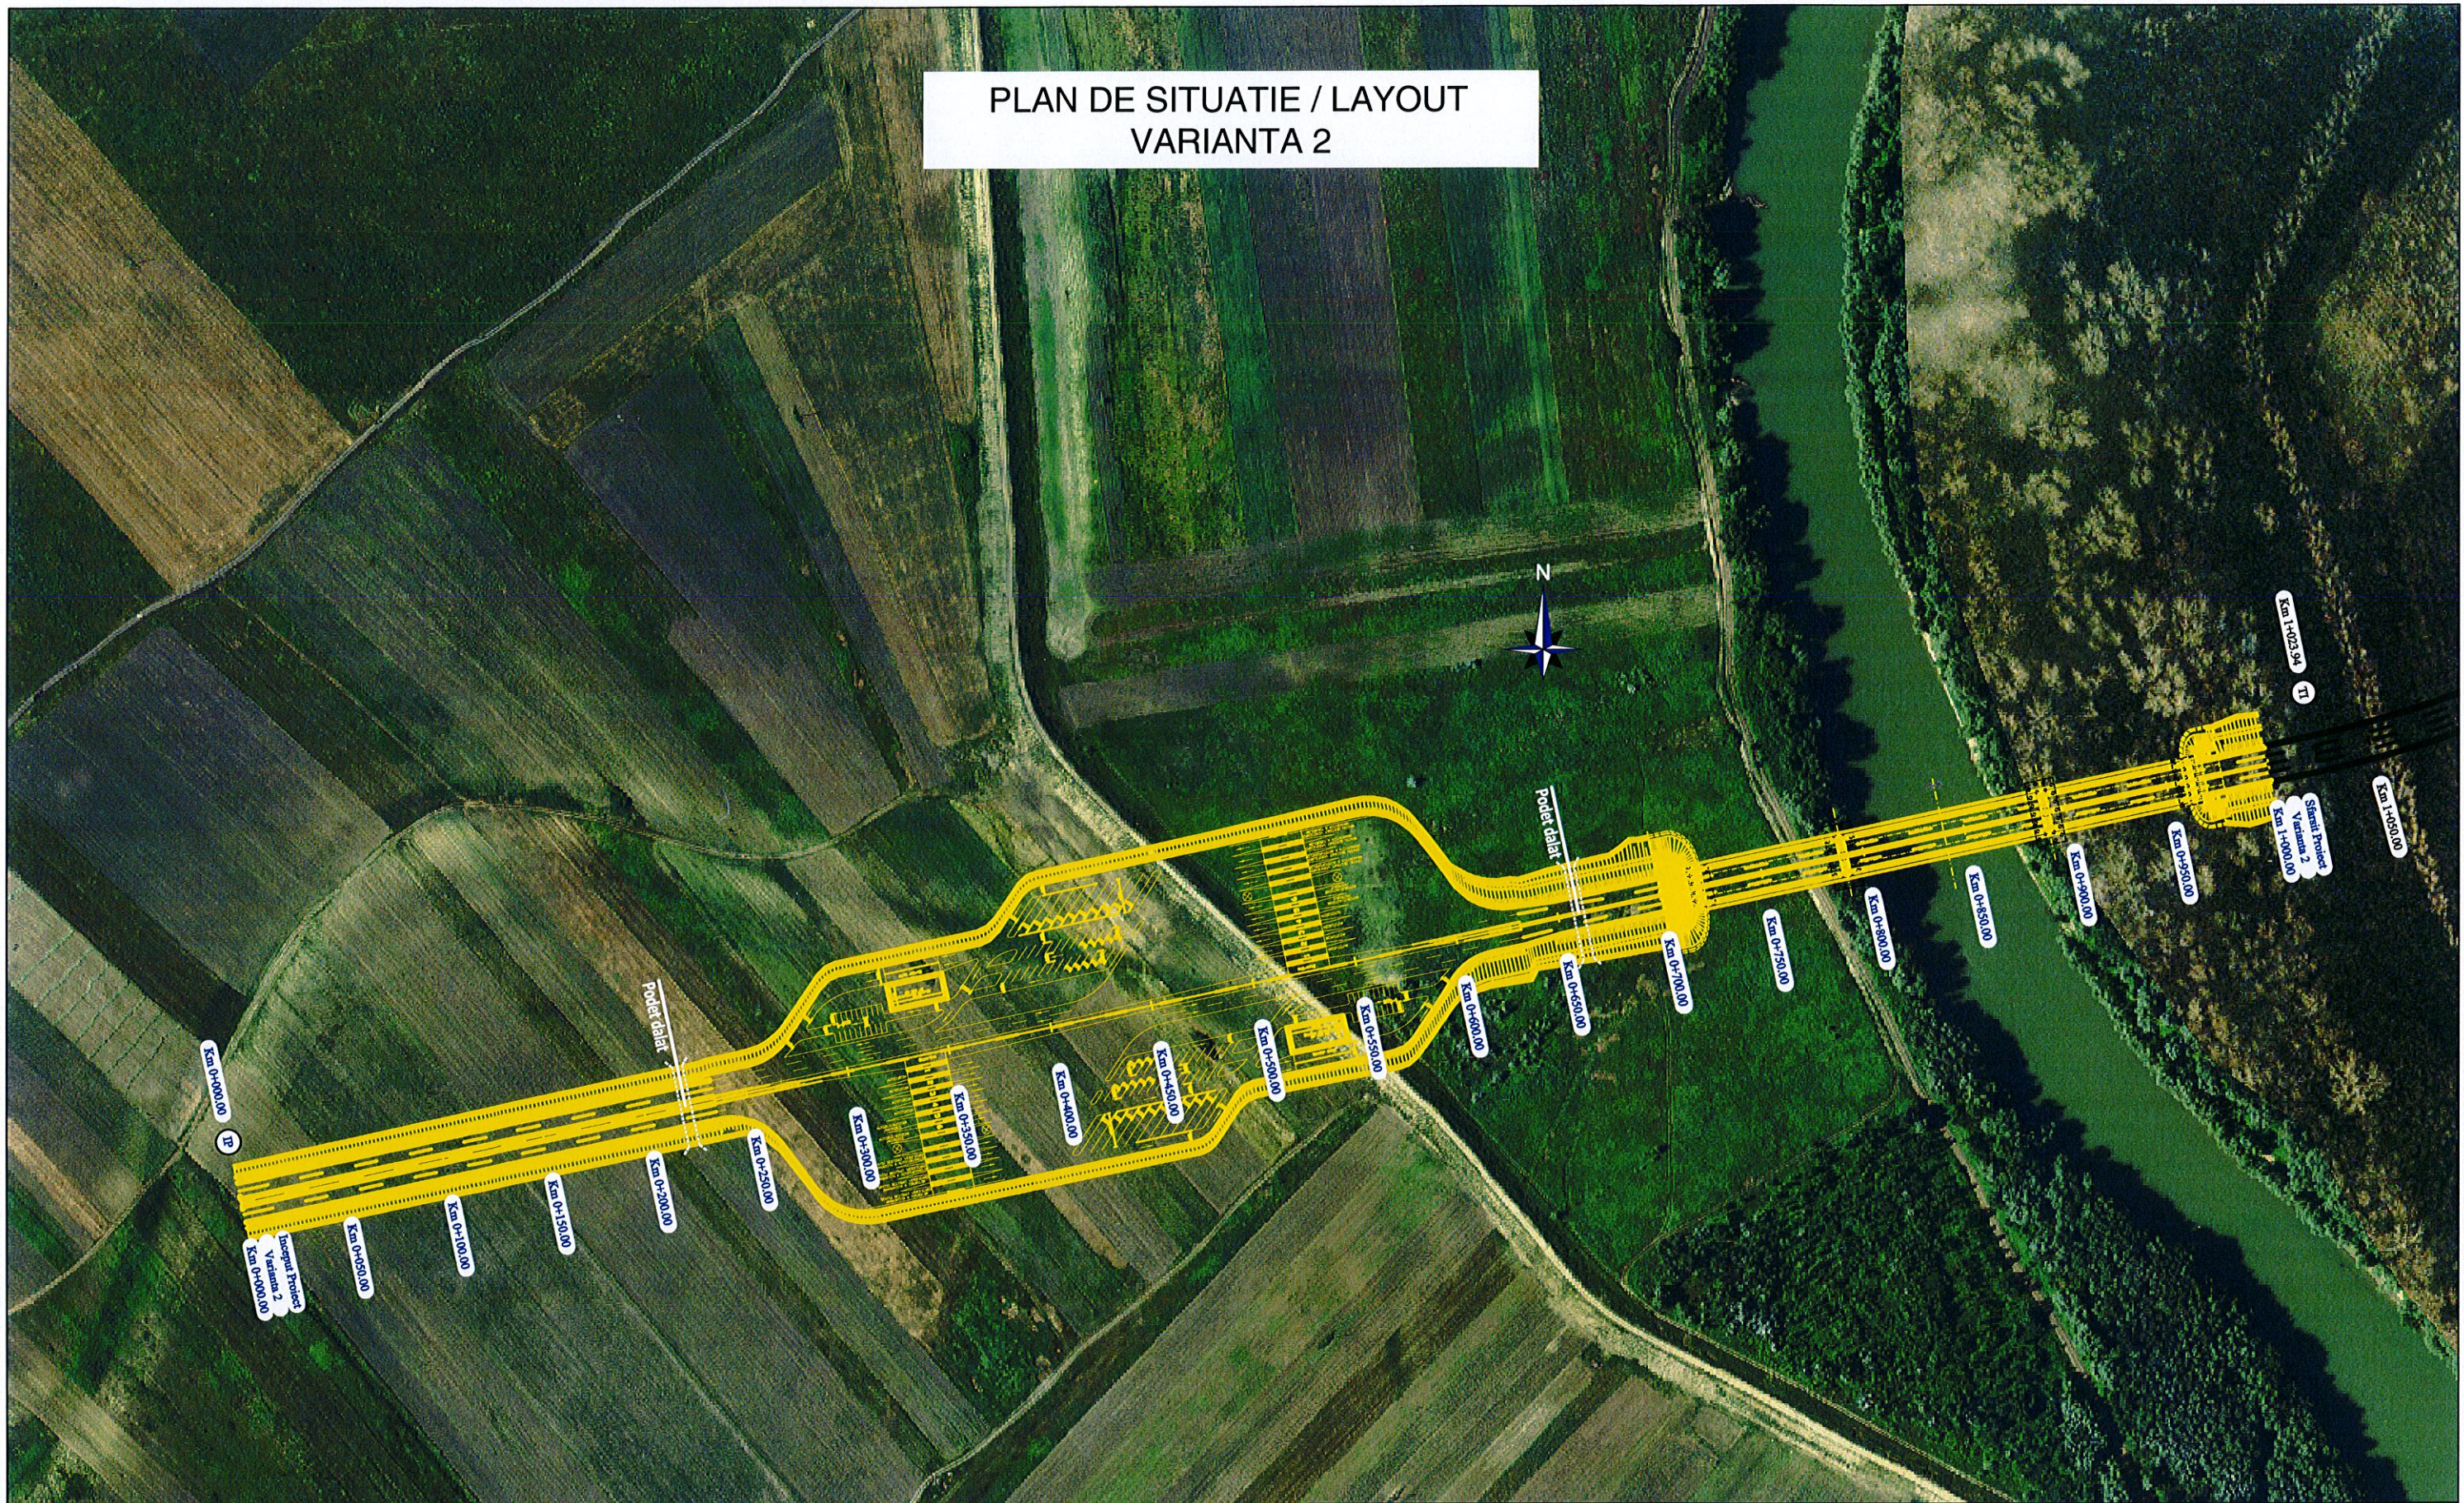

REV.	DATA DATE	DESCRIEREA MODIFICARII MODIFICATION DESCRIPTION	VERIFICAT VERIFIED	APROBAT APPROVED

PROIECTAT DESIGN	VERIFICAT VERIFIED	APROBAT APPROVED
eng. F. PASARE <i>F. Pasare</i>	eng. M. PETRE <i>M. Petre</i>	eng. C. VILCU <i>C. Vilcu</i>
Client: COMPANIA NATIONALA DE AUTOSTRAZI SI DRUMURI NATIONALE NATIONAL COMPANY FOR MOTORWAYS AND NATIONAL ROADS		Scara: 1:3.000 Scale:
Data: July 2015 Date:		Faza: Studiu de fezabilitate / Feasibility study Stage:
 EXPERT PROIECT 2002 S.R.L.		

ELABORARE STUDIU DE FEZABILITATE PENTRU "POD PESTE PRUT LA UNGHENI"	
FEASIBILITY STUDY FOR "BRIDGE OVER PRUT AT UNGHENI"	
PLANSA: DRAWING:	PLAN DE SITUATIE / LAYOUT VARIANTA 2
COD DESEN: DWG NO.:	D01/P1/PS-02
COD PROIECT: PROJECT NO.:	P345
Rev.	0