


CANAL DRENARE APE PLUVIALE

CANAL DRENARE APE PLUVIALE

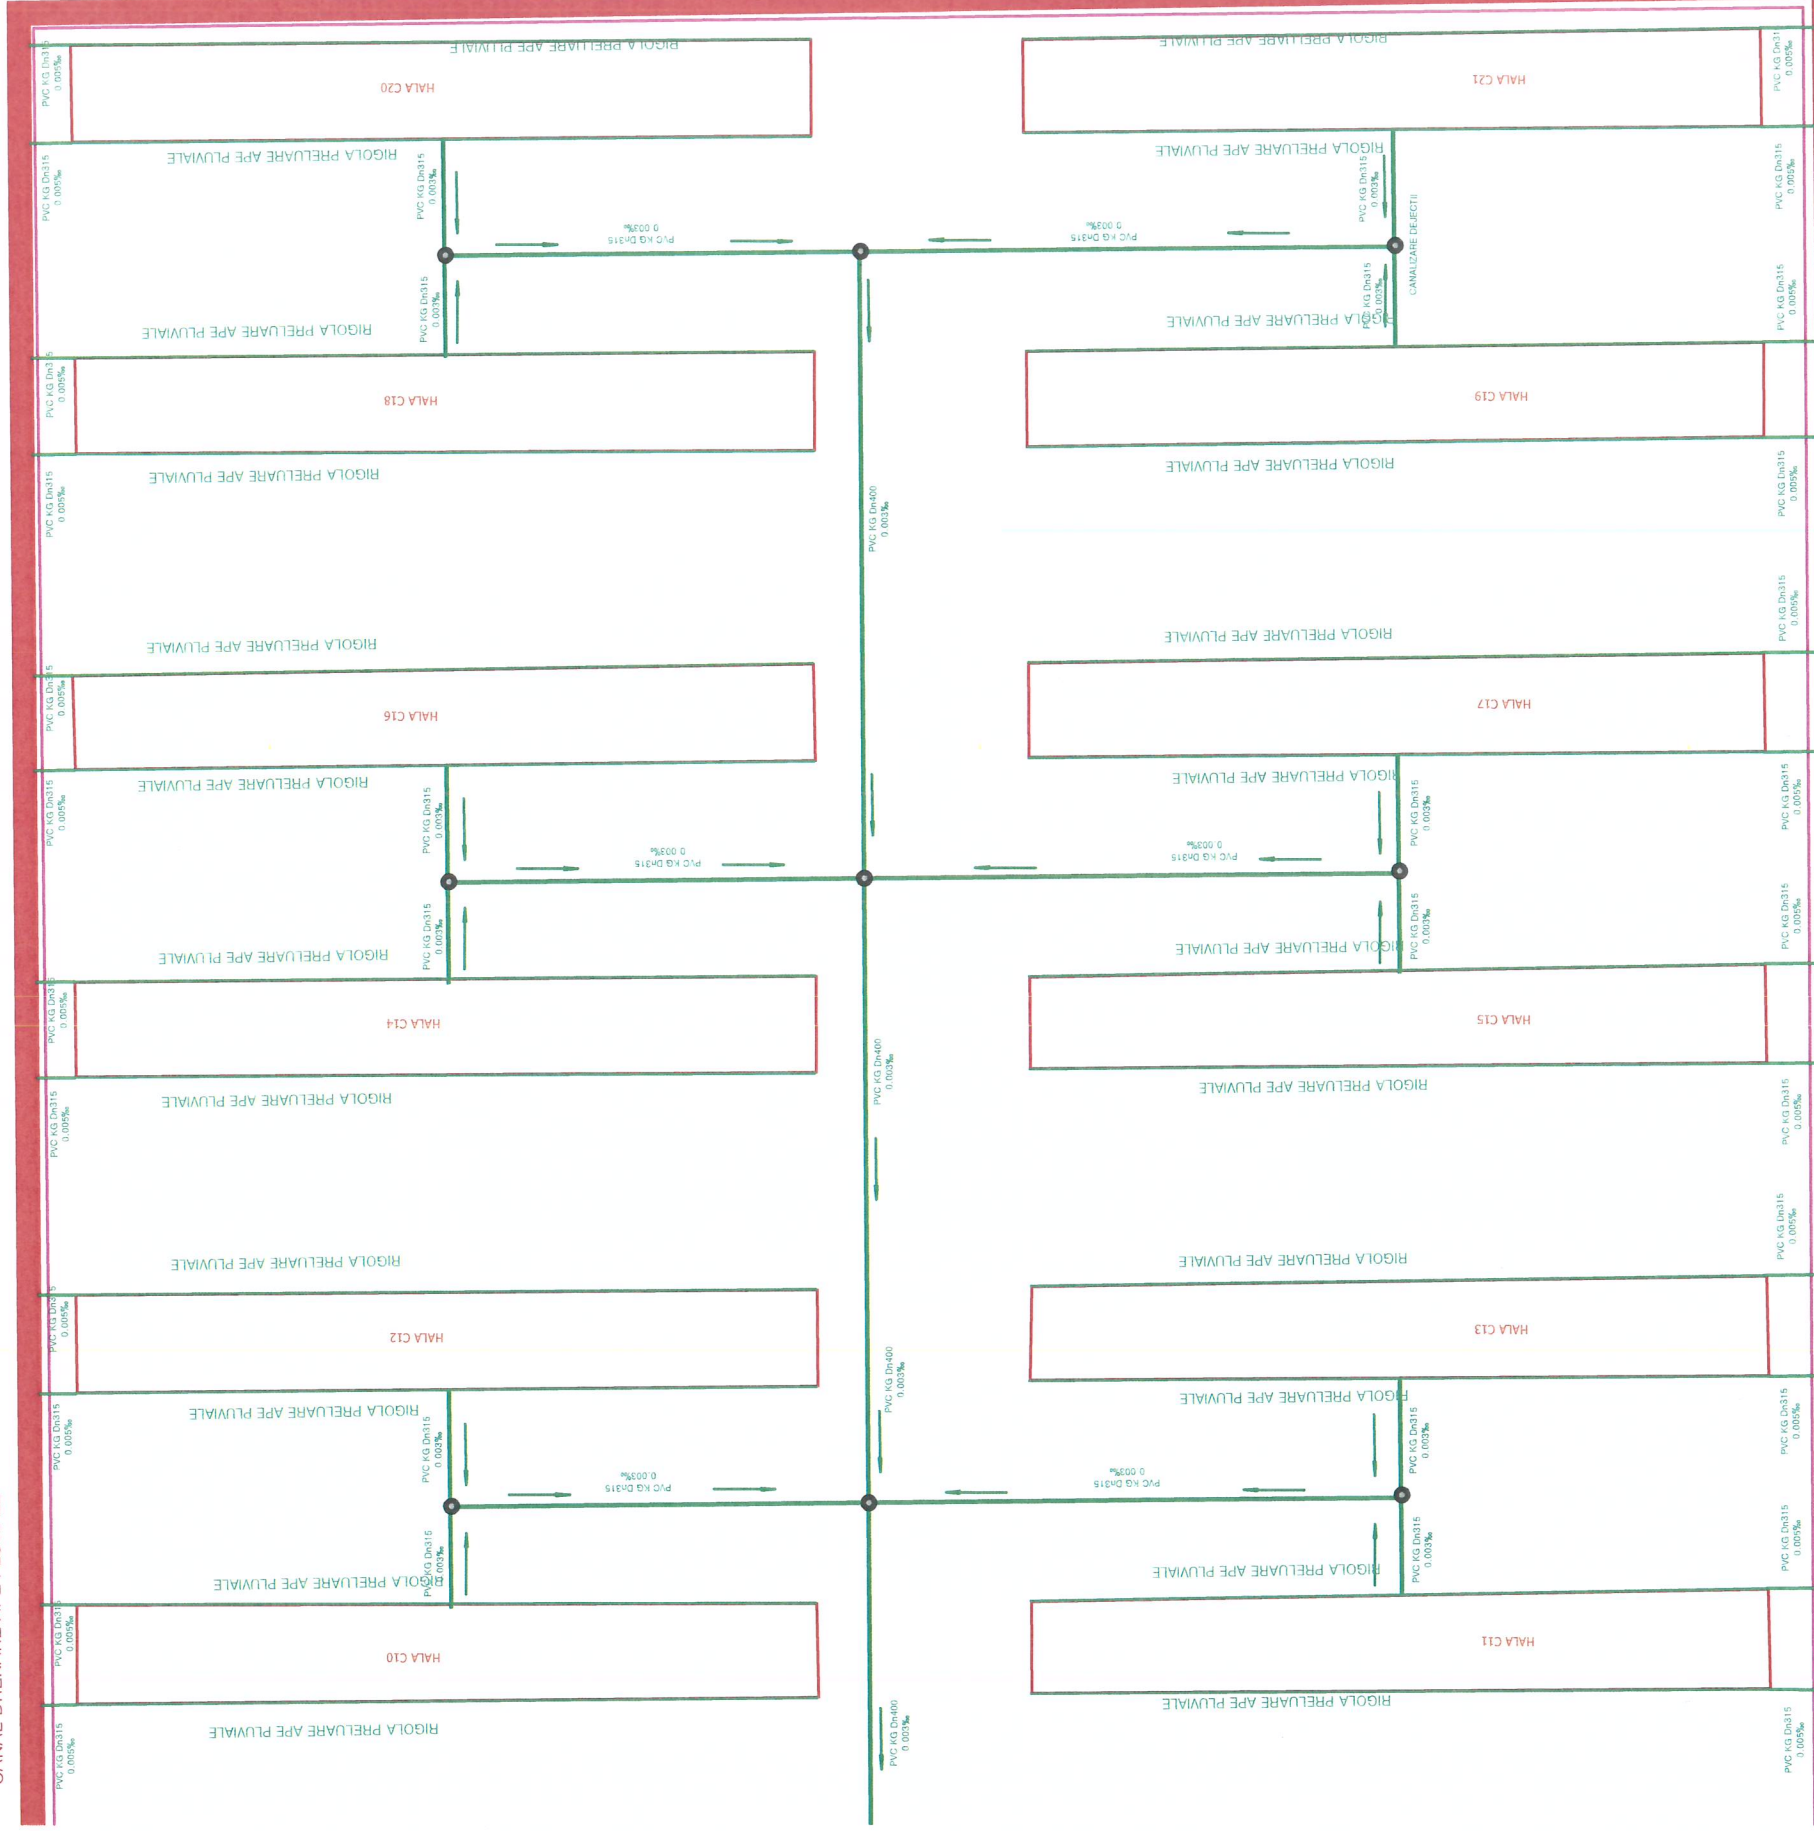

CANAL DRENARE APE PLUVIALE

CANAL DRENARE APE PLUVIALE

CANAL DRENARE APE PLUVIALE

CANAL DRENARE APE PLUVIALE

**LEGENDA**


- Limita proprietate
- Constructie existenta
- - - Instalatii electrice
- Rigole colectare ape pluviale de pe acoperis (Lot=2431.44ml)
- Conducte canalizare pluviala (Lot=115.2ml)
- Canalizare pluviala existenta

ORDINUL ARHITECTILOR  
DIN ROMANIA  
6482  
Liviu  
SBURLAN  
Arhitect cu drept de semnatura

SOCIETEA COMERCIALA  
D&I  
CONSTRUCT  
S.R.L. OBIECT  
RO 176176/2005  
LISTEA

VERIFICATOR/ EXPERT	NUME	SEMNATURA	CERINTA	REFERAT / EXPERTIZA NR. / DATA
	<b>S.C. D&amp;I CONSTRUCT S.R.L.</b> Craiova, str. Bibescu, nr. 8 RO 17643850 J16/1176/2005 Tel: 0741.194.446 Email: office@dojconstruct.ro			<b>Beneficiar:</b> <b>AVIROM PLUS SRL</b> Pr. nr. 78/1/2017
Sef proiect	arh. Liviu Sburulan		scara:	Obiect: AUTORIZAREA EXECUTIEI LUCRARILOR DE CONSTRUIRE - REABILITARE SI MODERNIZARE FERMA DE CRESTEREA A PASARILOR - FERMA NR. 1
Proiectat	ing. Barbu Andrei			Faza D.T.A.C.
Desenat	ing. Ovidiu Vasilescu		10.08.2017	PLAN GENERAL - RELELE PLUVIALE Ip - 1



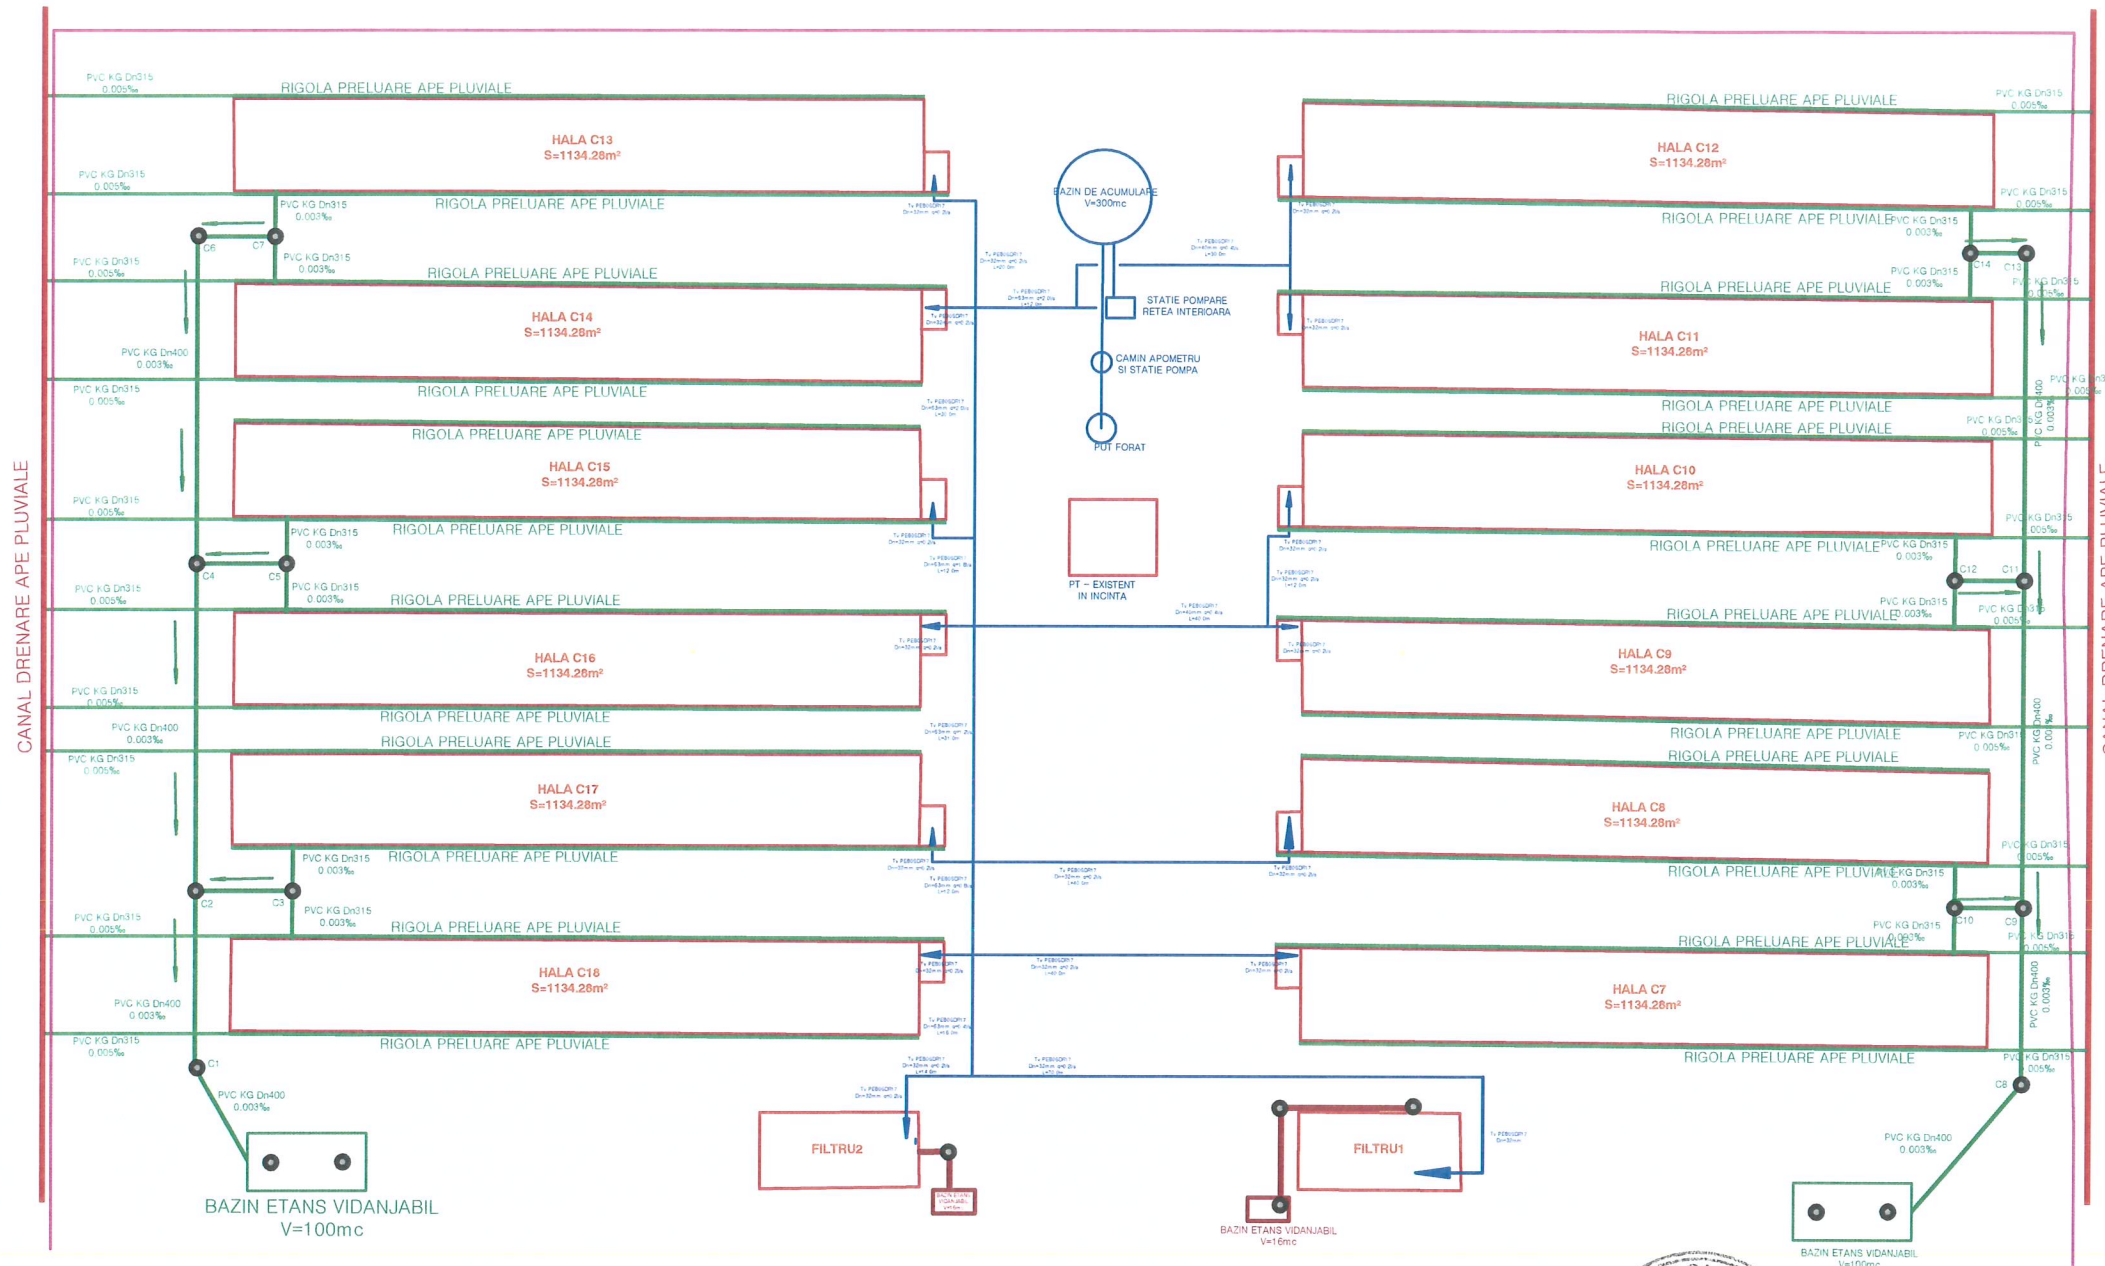


**LEGENDA**

- Limita proprietate
- Constructie existenta
- Instalatii electrice
- Rigole colectare ape pluviale de pe acoperis (Ltot=2220.60ml)
- Conducte canalizare pluviala (Ltot=452.76ml)
- Canalizare pluviala existenta




VERIFICATOR/ EXPERT	NUME	SEMNTURA	CERINTA	REFERAT / EXPERTIZA NR. / DATA
	<b>s.c. D&amp;I CONSTRUCT S.R.L.</b> Craiova, str. Bibescu, nr. 8 RO 17643850 J16/1176/2005		 Certificat nr. 1010 S O 9001:2001	Beneficiar: <b>AVIROM PLUS SRL</b> Pr. nr. 78/6/2017
Sef proiect	arh. Liviu Sburlan		scara:	Obiect: AUTORIZAREA EXECUTIEI LUCRARILOR DE CONSTRUIRE - REABILITARE SI MODERNIZARE FERMA DE CRESTERE A PASARILOR - FERMA NR. 6
Proiectat	ing. Andrei Barbu		1:200	Faza D.T.A.C.
Desenat	ing. Ovidiu Vasilescu		10.08.2017	PLAN GENERAL - RELETE PLUVIALE Ip - 1

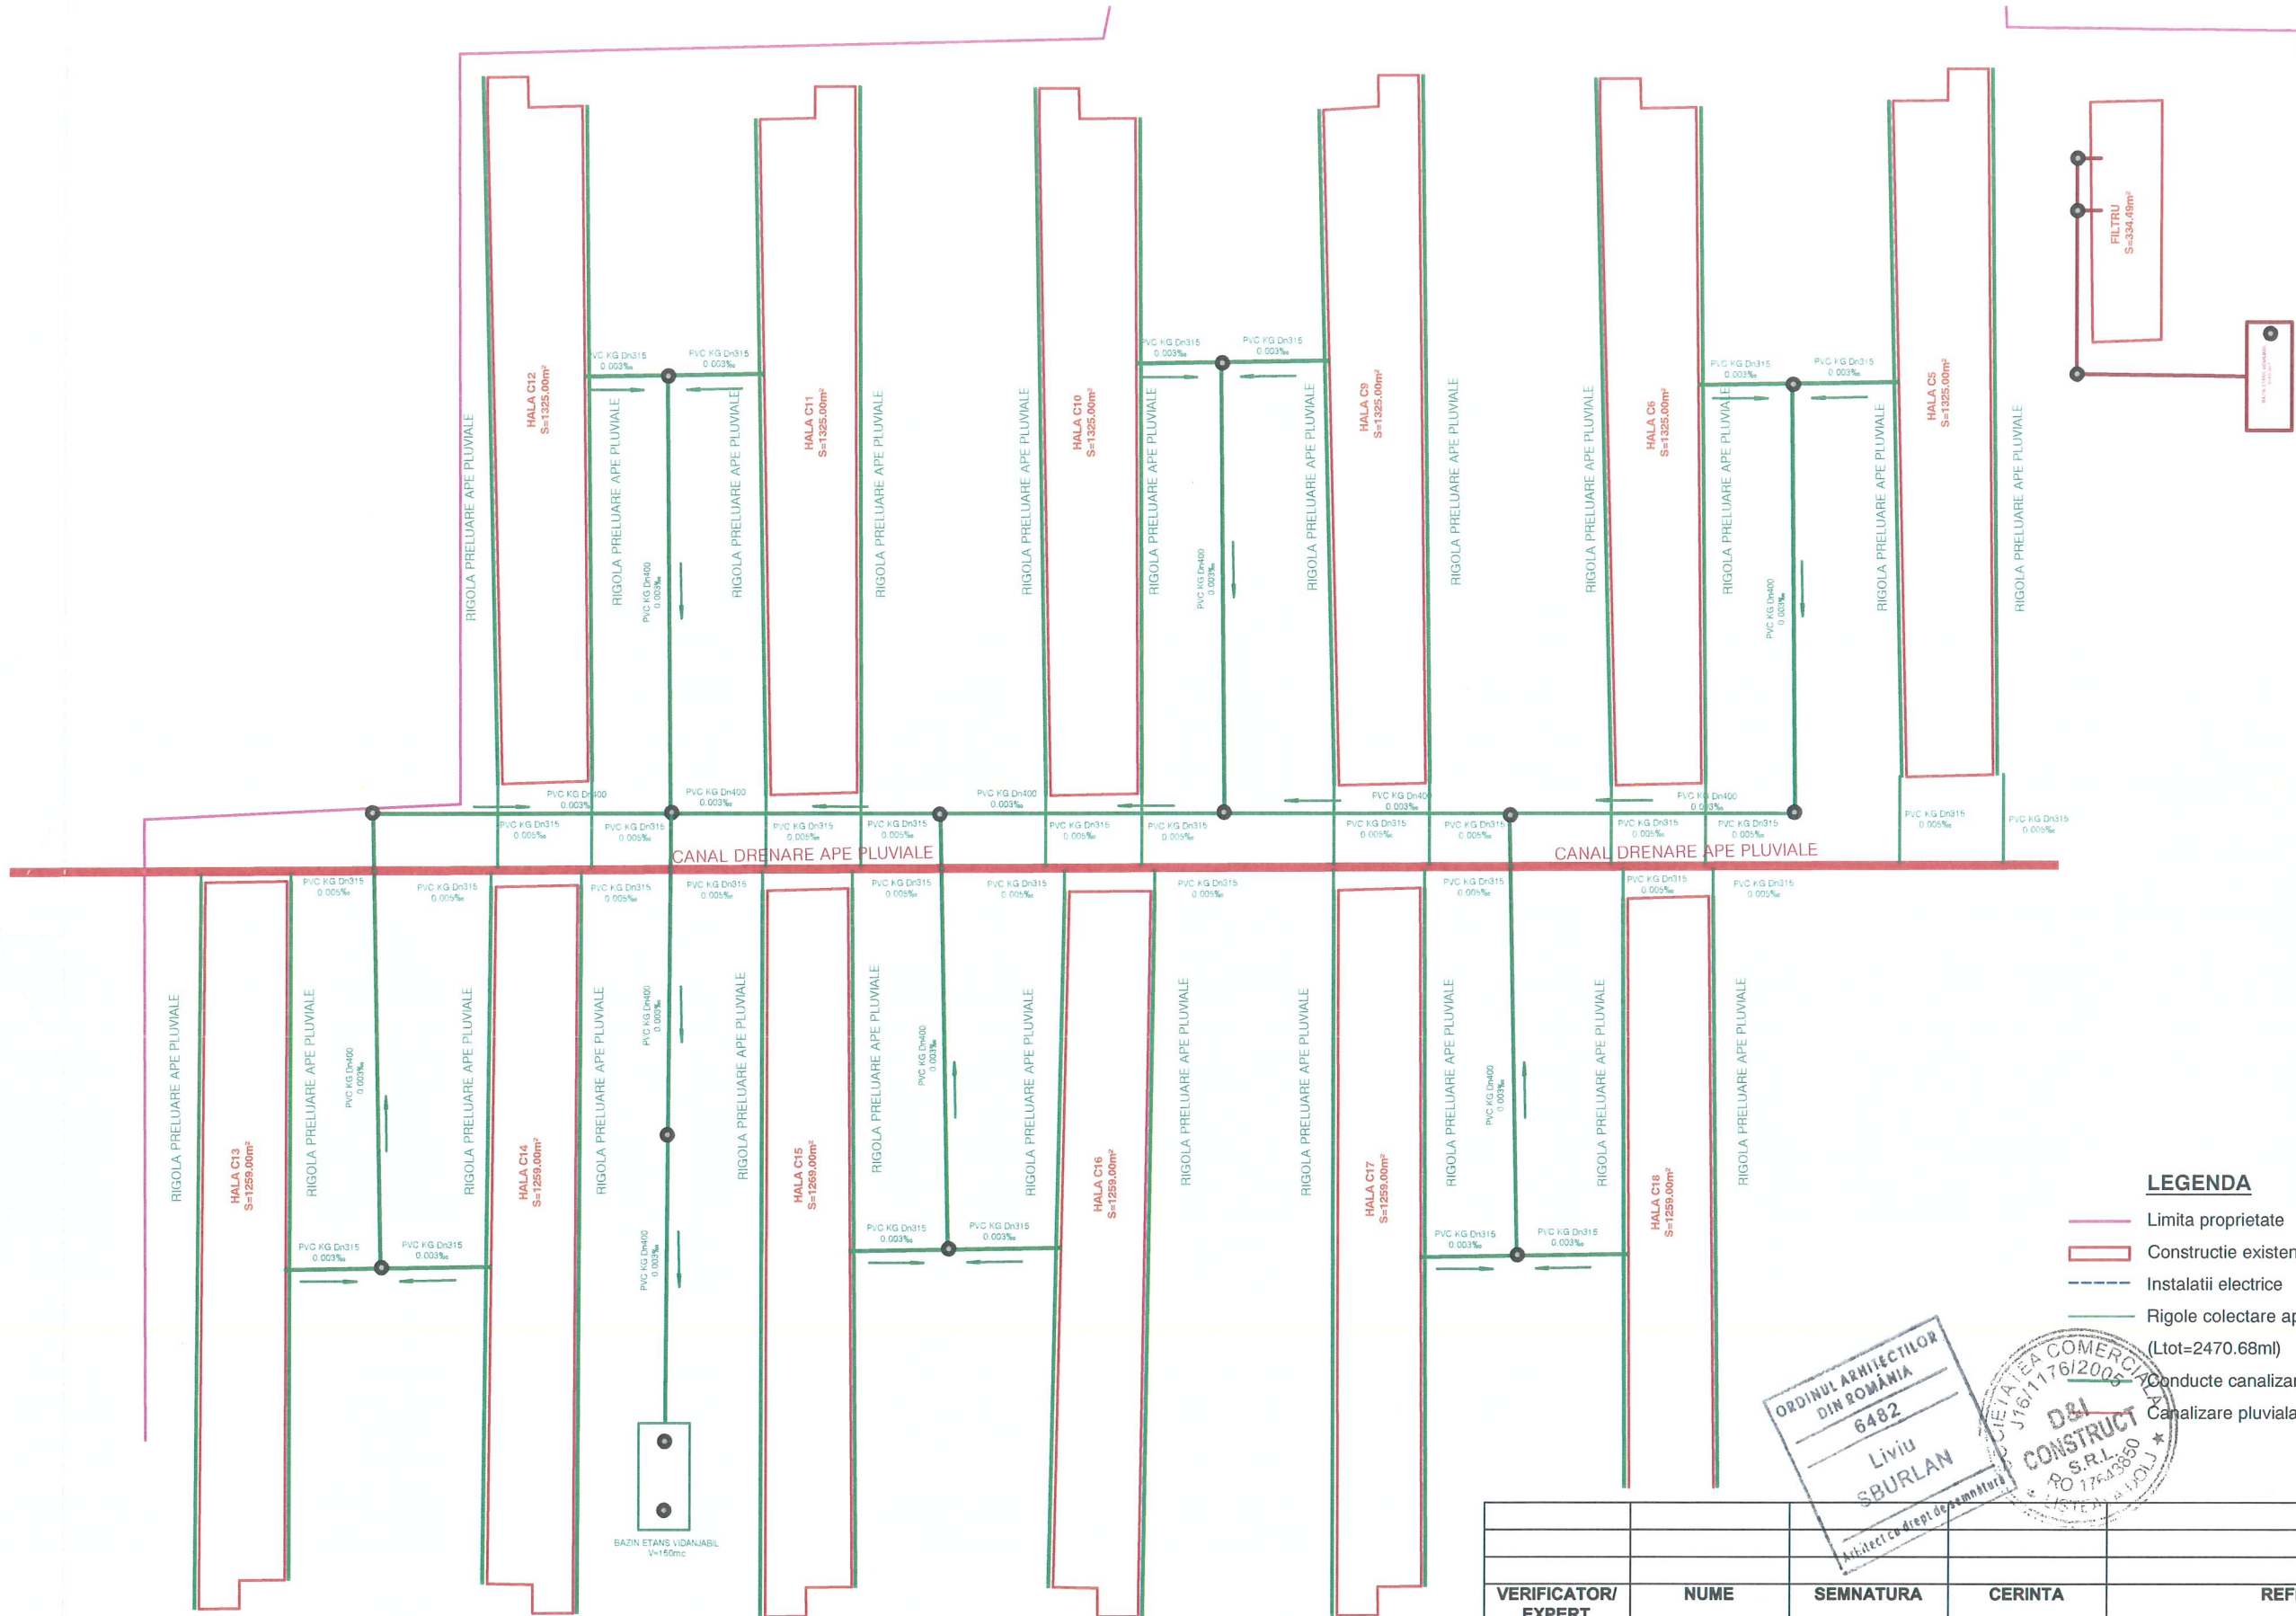

**LEGENDA**

- Limita proprietate
- Constructie existenta
- Instalatii electrice
- Rigole colectare ape pluviale de pe acoperis (Lot=2470.68ml)
- Conducte canalizare pluviala (Lot=171.6ml)
- Canalizare pluviala existenta

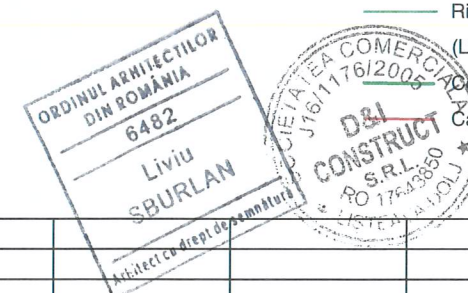

BAZIN ETANS VIDANJABIL  
V=150mc

VERIFICATOR/ EXPERT	NUME	SEMNTURA	CERINTA	REFERAT / EXPERTIZA NR. / DATA
	<b>s.c. D&amp;I CONSTRUCT S.R.L.</b>			Beneficiar: <b>AVIROM PLUS SRL</b>
Craiova, str. Bibescu, nr. 8 RO 17643850 J16/1176/2005	Tel: 0741.194.446 Email: office@doljconstruct.ro		scara: 1:100	Pr. nr. 78/7/2017
Sef proiect	arh. Liviu Sburan			Obiect: AUTORIZAREA EXECUTIEI LUCRARILOR DE CONSTRUIRE - REABILITARE SI MODERNIZARE FERMA DE CRESTERE A PASARILOR - FERMA NR. 7
Proiectat	ing. Barbu Andrei			Faza P.A.C. +Pth.
Desenat	ing. Ovidiu Vasilescu		10.08.2017	PLAN GENERAL - REELE PLUVIALE Ip - 1