


- Legend piping:**
- █ Effluent pipe
 - █ Effluent biotreater
 - █ Excess sludge
 - █ Potable water
 - █ Return sludge
 - █ Sanitary water
 - █ Influent pipe
 - █ Heineken waste water

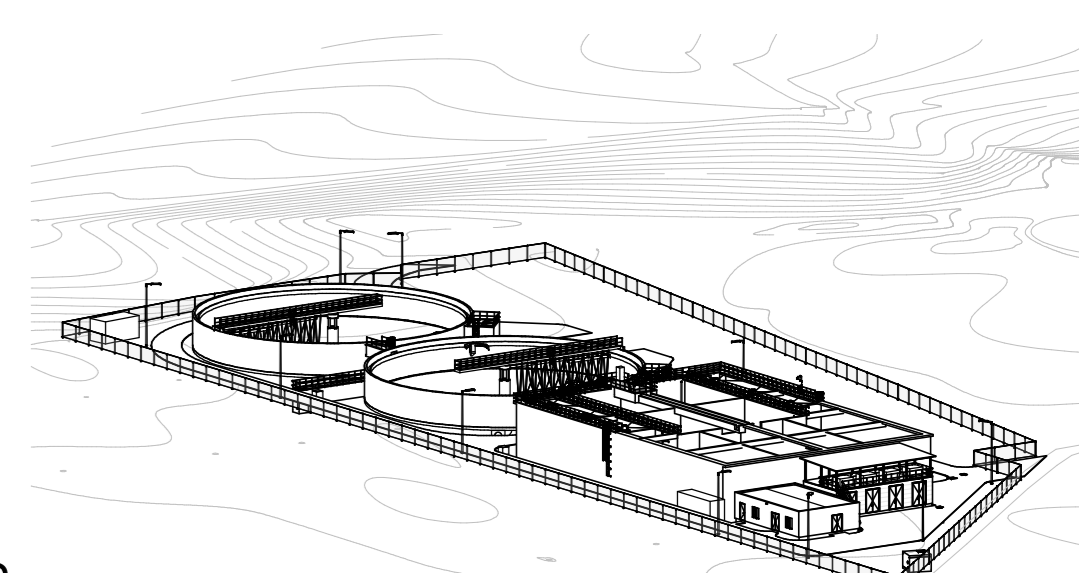

NOTES:

- ALL INFORMATION ON THIS DRAWING IS INDICATIVE AND SHOULD BE CHECKED AND VERIFIED UNDER THE RESPONSIBILITY OF THE CONTRACTOR
- GROUND LEVEL AT +298.805 ABOVE MAIN SEA LEVEL
- GROUNDWATER LEVEL IS APPROX 2M BELOW GROUND LEVEL
- ALL DIMENSIONS ARE IN MILLIMETERS
- ALL LEVELS IN METERS
- ALL DIMENSIONS AND LEVELS TO BE CHECKED ON SITE
- C.L. = CENTERLEVEL HEIGHT

0 50m 100m
SCALE 1:2000

0 5m 10m
SCALE 1:200

Rev.	Description	Drawn	Date	Checked	Approved
4	RE-ISSUED FOR APPROVAL	TP	13-07-2016	FV	[Signature]
3	RE-ISSUED FOR APPROVAL	TP	03-02-2015	FV	[Signature]
2	ISSUED FOR APPROVAL	TP	18-12-2014	FV	HS
1	ISSUED FOR COMMENTS	TP	17-11-2014	FV	HS

SOLID SOLUTIONS IN A FLUID WORLD

Copyright reserved
Do not scale

Witteveen+Bos
WATER TECHNOLOGY

Title		LAYOUT PIPE LINES	
Project	AZOMURES WWTP, ROMANIA	Size	A0
Project Document No	114060-CIV-014	Sheet	1
Document No	102479	Number of sheets	1
Projection		Scale	1:200
Units		mm	

Nijhuis Water Technology B.V. | Dordrecht - The Netherlands | www.nijhuis-water.com | T+31 (0)314748000

Print Date: 15-02-2016 15:56:53

TOP VIEW
SCALE: 1 : 200