
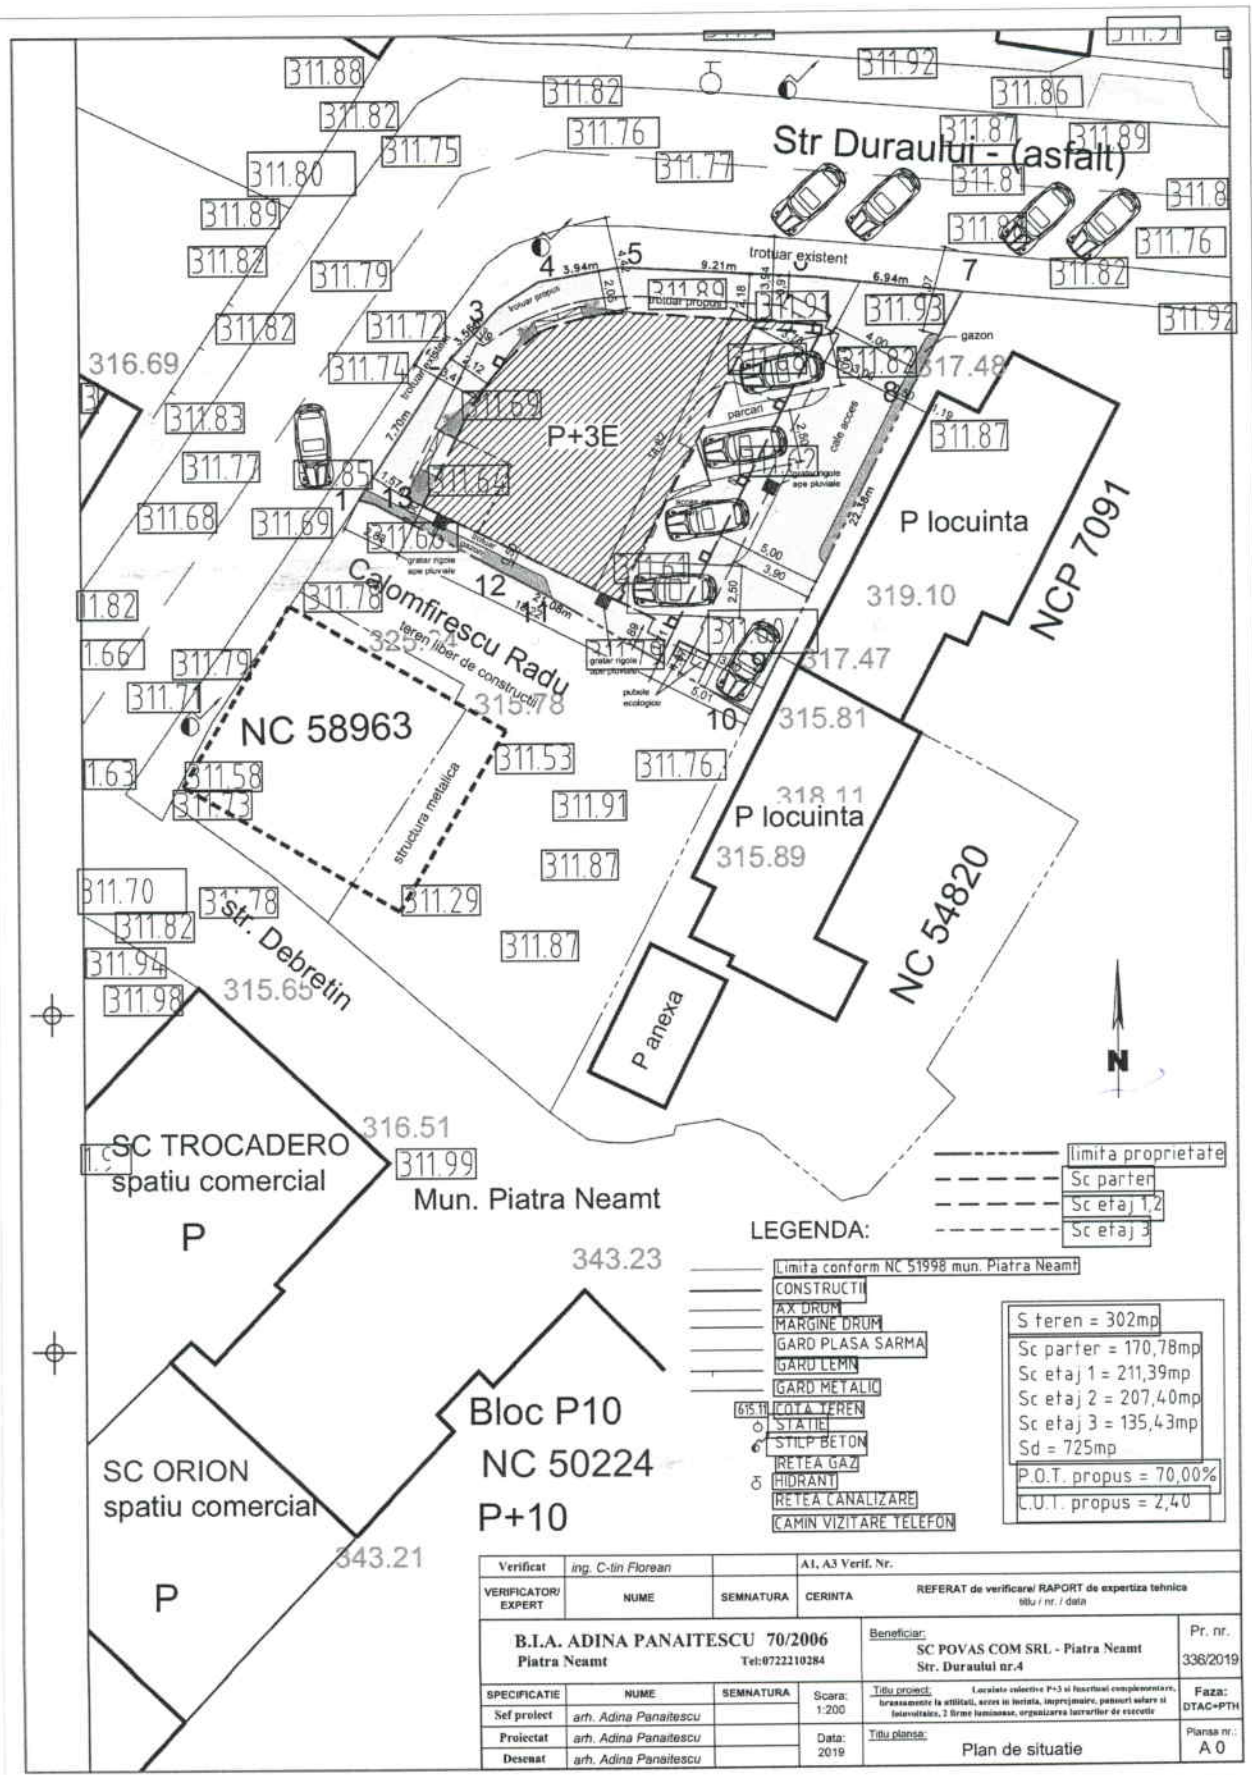


 **AMPLASAMENT STUDIAT**



Verificat		Ing.		A1, A3 Verif. Nr.		Beneficiar:		Pr.:	
BIA Adina Panaitescu - 70/2006				SC POVAS COM SRL - Piatra Neamt				336	
Piatra Neamt				Tel. 0722210284				/2019	
specificatie	nume	semnatura	Scara	Titlu proiect:				Faza:	
Sef proiect	Arh. Adina Panaitescu		1/5000	Locuinte colective P+3 si functiuni complementare, bransamente la utilitati, acces in incinta, imprejmuire, panouri solare si fotovoltaice, 2 firme luminoase, organizarea lucrarilor de executie				CU+DTAC	
Amplasament: Str. Duraului, nr. 4, Piatra Neamt				Titlu planșă:				Pl.nr:	



---	limita proprietate
---	Sc parter
---	Sc etaj 1,2
---	Sc etaj 3

LEGENDA:

- Limita conform NC 51998 mun. Piatra Neamt
- CONSTRUCTII
- AX DRUM
- MARGINE DRUM
- GARD PLASA SARMA
- GARD LEMN
- GARD METALIC
- PATA TEREN
- STATIE
- STILP BETON
- RETEA GAZ
- HIDRANT
- RETEA CANALIZARE
- CAMIN VIZITARE TELEFON

S teren = 302mp
Sc parter = 170,78mp
Sc etaj 1 = 211,39mp
Sc etaj 2 = 207,40mp
Sc etaj 3 = 135,43mp
Sd = 725mp
P.O.T. propus = 70,00%
C.U.T. propus = 2,40

Verificat	ing. C-lin Florean	A1, A3 Verif. Nr.
VERIFICATOR/ EXPERT	NUME	SEMNIATURA CERINTA
B.I.A. ADINA PANAITESCU 70/2006 Piatra Neamt Tel: 0722210284		Beneficiar: SC POVAS COM SRL - Piatra Neamt Str. Duraului nr.4
SPECIFICATIE		Pr. nr. 336/2019
Sef proiect	arh. Adina Panaitescu	Scara: 1:200
Proiectat	arh. Adina Panaitescu	Data: 2019
Desenat	arh. Adina Panaitescu	Titlu planșă: Plan de situatie
		Faza: DTAC+PTH
		Planșă nr.: A 0

PLAN SITUATIE CONSTRUCTIE PROPUSA DE PROIECTANT BIA PANAITESCU ADINA