


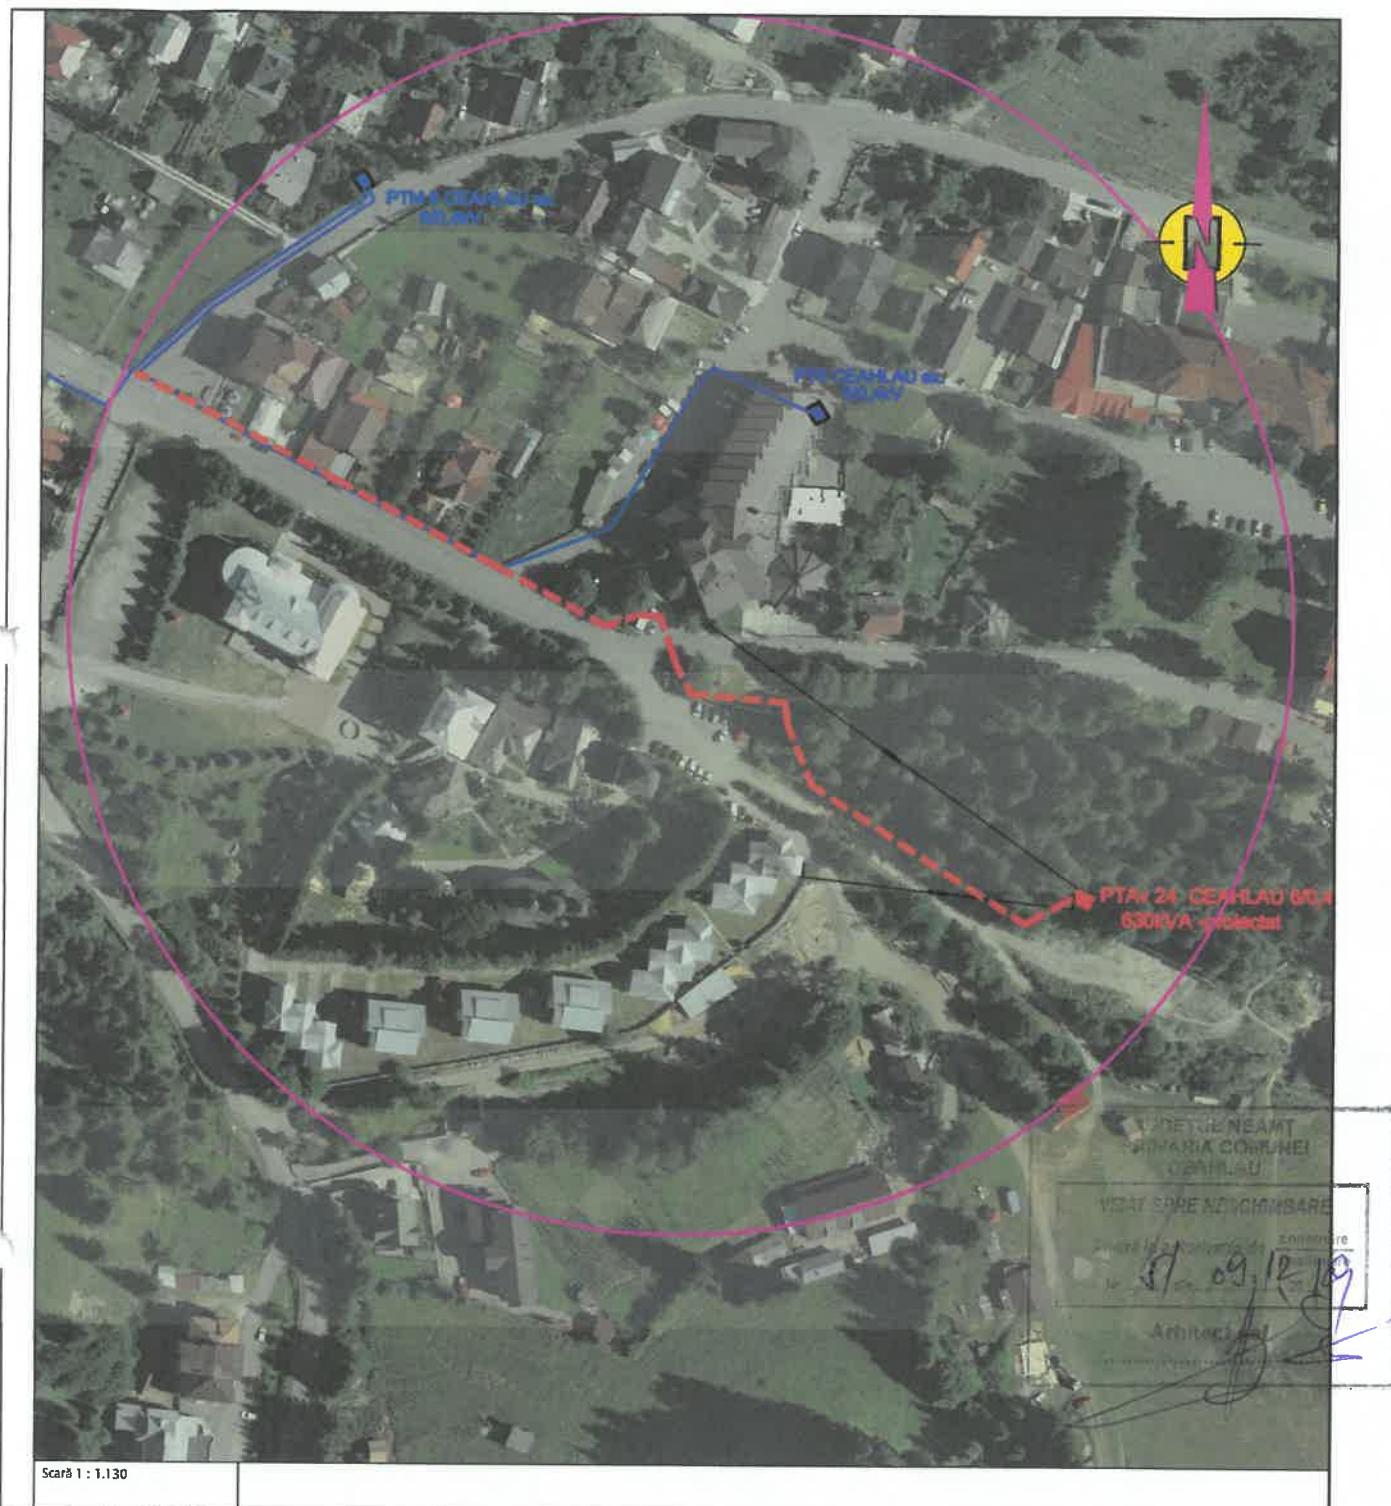

LEGENDA:



AMPLASAMENT STUDIAT

Proiectant: S. C. ENERGOICE S. R. L. J27 / 000 / 1004			Beneficiar: DELGAZ - GRID SA TARGU MURES		Proiect nr. ENERGO_ 40.22/2019
SPECIFICATIE	NUME	SIGNATURA	Denumire proiect: Alimentare cu energie electrica telescaun apartinand SC TEL. ECABLU DURAU, localitatea Ceahlau, jud. Neamt		Faza: PT+CS
SEF PROIECT	Ing. Soric Mariha	Scara 1:2000	NUME DISTRIB: Plan de inlocuire in zona		Planşa nr.1
PROIECTANT	Sing. Ciprian Stingu				
DESENAT	Sing. Ciprian Stingu	Date: 00/2019			