


ing.	Verificator/Expert	Nume	Semnatura	Cerinta	Referat/Expertiza nr./Data
S.C. SURSA COM S.R.L. SUCEAVA					
Proiectat	ing. Munteanu Adrian		<i>Munte</i>		Scara: 1 : 500
Desenat	ing. Munteanu Adrian				
Topometrie	S.C. GEOSIT S.A.				Data: 2020
Verificat	OANA Miron - Onciul				
Administrator	OANA Miron - Onciul		<i>fo</i>		

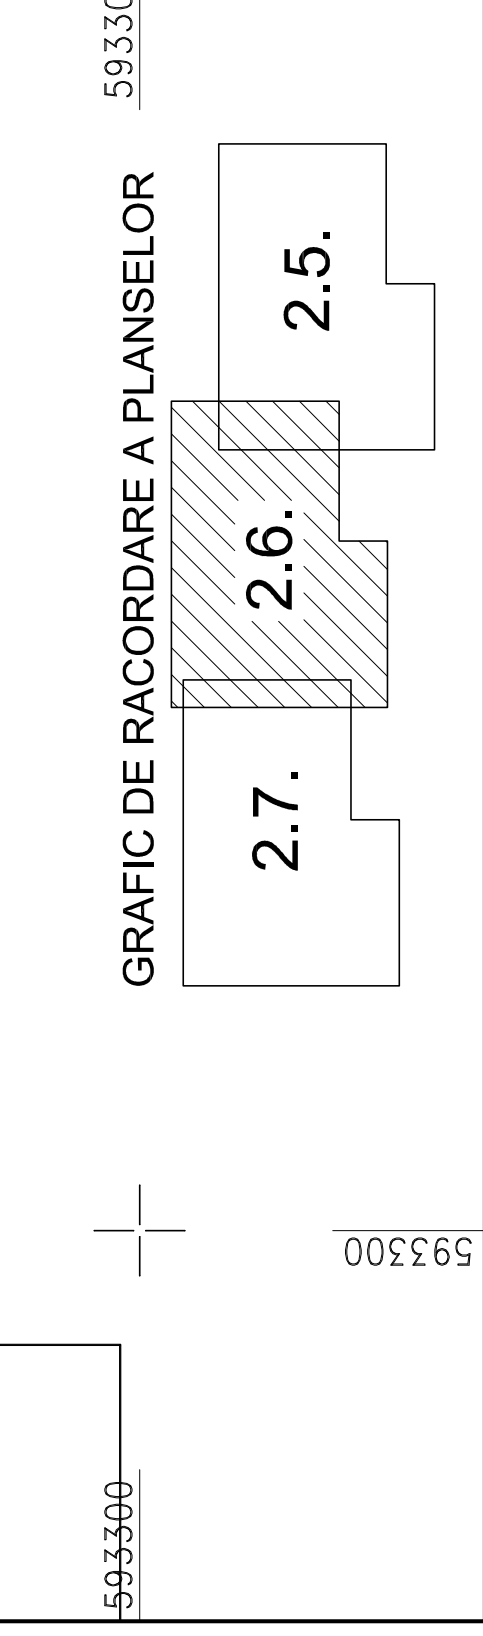

u.a. 90A

u.a. 90A

u.a. 89

GRAFIC DE RACORDARE A PLANSELOR

2.7.

2.6.

2.5.

PLAN DE SITUATIE
in coordonate STEREO '70

Plansa nr.
2.6.

Proiect: DRUM FORESTIER OANTISORU, OCOLUL SILVIC VADURI
Beneficiar: R.R.N.P. ROMSILVA - D.S. NEAMT, O.S. VADURI
Contract: 4963/18.11.2017

Scara:
1 : 500

Data:
2020

ing. Munteanu Adrian

ing. Munteanu Adrian

S.C. GEOSIT S.A.

OANA Miron - Onciul

OANA Miron - Onciul

593300

593300


593400

593300

593400

593400

59330

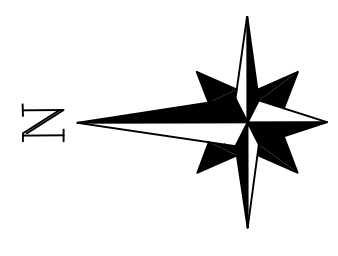

Statie de incrucisare, L = 20.0 m, l = 2.95 m

Necesar Podet tubular
- 800 mm / 5.0 m

TI hm. 8+67.77

TI hm. 7+96.49

TI hm. 7+40.4

TI hm. 7+05.22

R=80.0 C15

R=60.0 C14

R=50.0 C13

60.57+L

43

42

41

40

39

38

37

36

u.a. 89