



PLAN DE SITUATIE

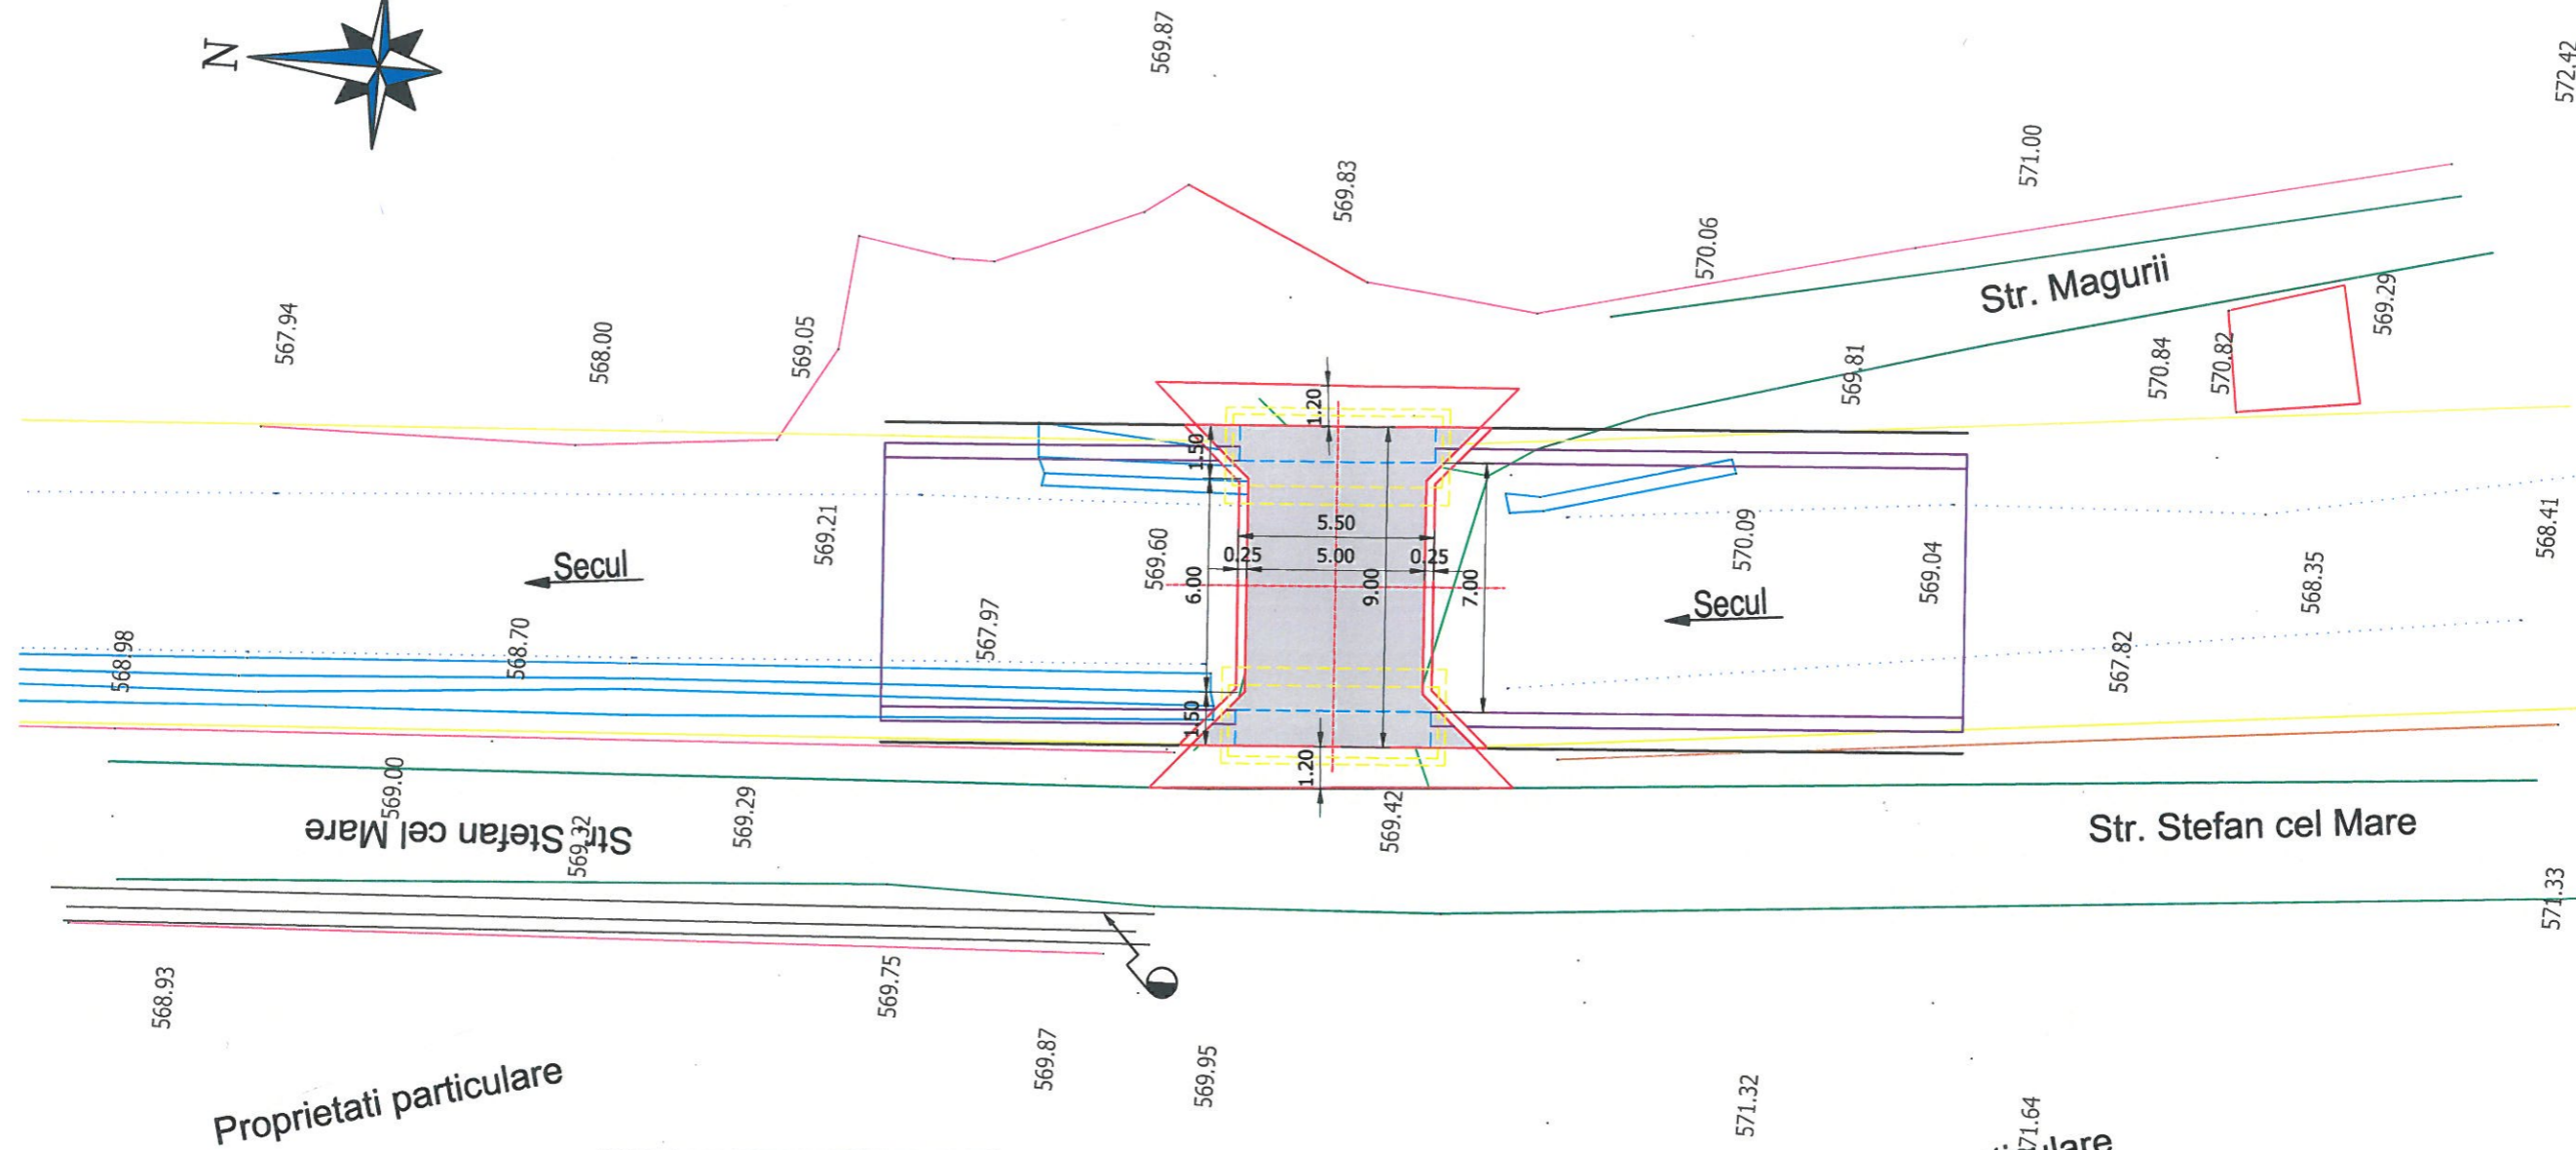

LEGENDA	
Existent	
Drum	
Imprejmuire	
Curs apa	
Pod existent	
Mal	
Taluz	
Gabioane existente	
Proiectat	
Lucrari pod	
Zid protectie albie	
Parapet directiona	

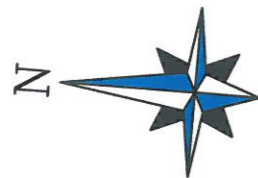

Proiectant / Designer VALURO PROIECT Suceava, Str. Putna, nr 6A, scara C, ap. 2, Romania	Beneficiar / Beneficiary Comuna Tasca, Judetul Neamt	Verificator / Checker Sef proiect / Design Team Leader ing. Jitariuc Robert Proiectat / Designer ing. Franciuc Vasile Proiectat / Designer ing. Rusu Andrei Proiect numar / Project number 07-2020	Data / Date Februarie 2020	Faza / Phase AVIZE	"REABILITARE TORENTI COMUNA TASCA, JUDETUL NEAMT" Titlu plansa / Drawing name Pod 2 - Sat Tasca peste raul Secul	Revizia / Revision 00
				Scara / Scale 1:200		Plan de situatie

Plansa nr./Dw. no.
PS-01