



DETALIU GABIOANE

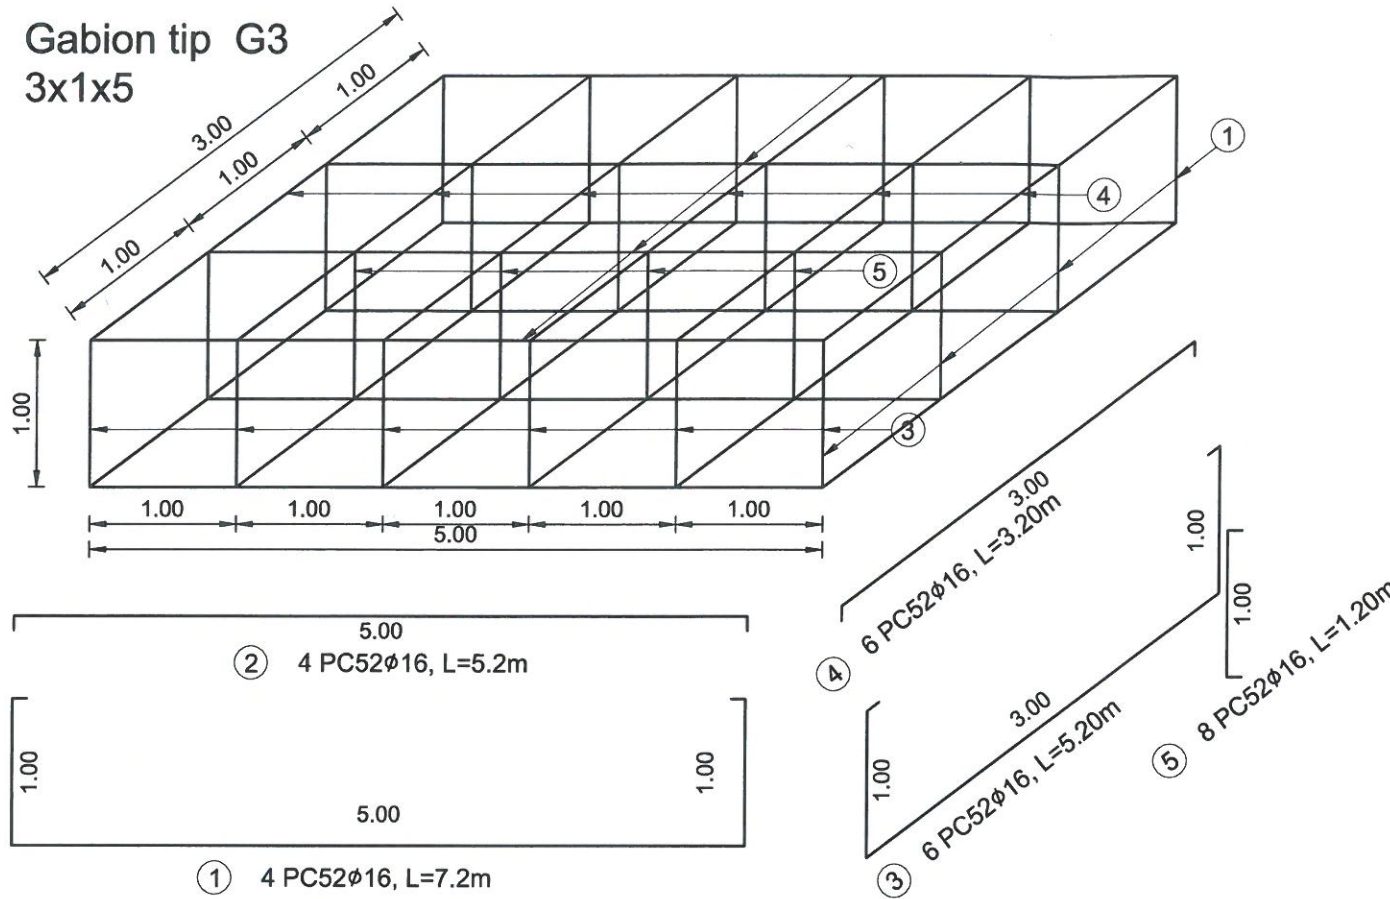

Nr. bara.	Diametru	Nr. bucati	L buc (m)	L total PC52 φ16
1	φ16	4	7.20	28.8000
2	φ16	4	5.20	20.8000
3	φ16	6	5.20	31.2000
4	φ16	6	3.20	19.2000
5	φ16	8	1.20	9.6000
Lungimi / diametru				109.6000
Greutate / ml (kg)				1.58
Greutate / diametru (kg)				173.168000

Plasa de sarma (mp)	46.00
---------------------	-------

Piatra bruta (mc)	15.00
-------------------	-------

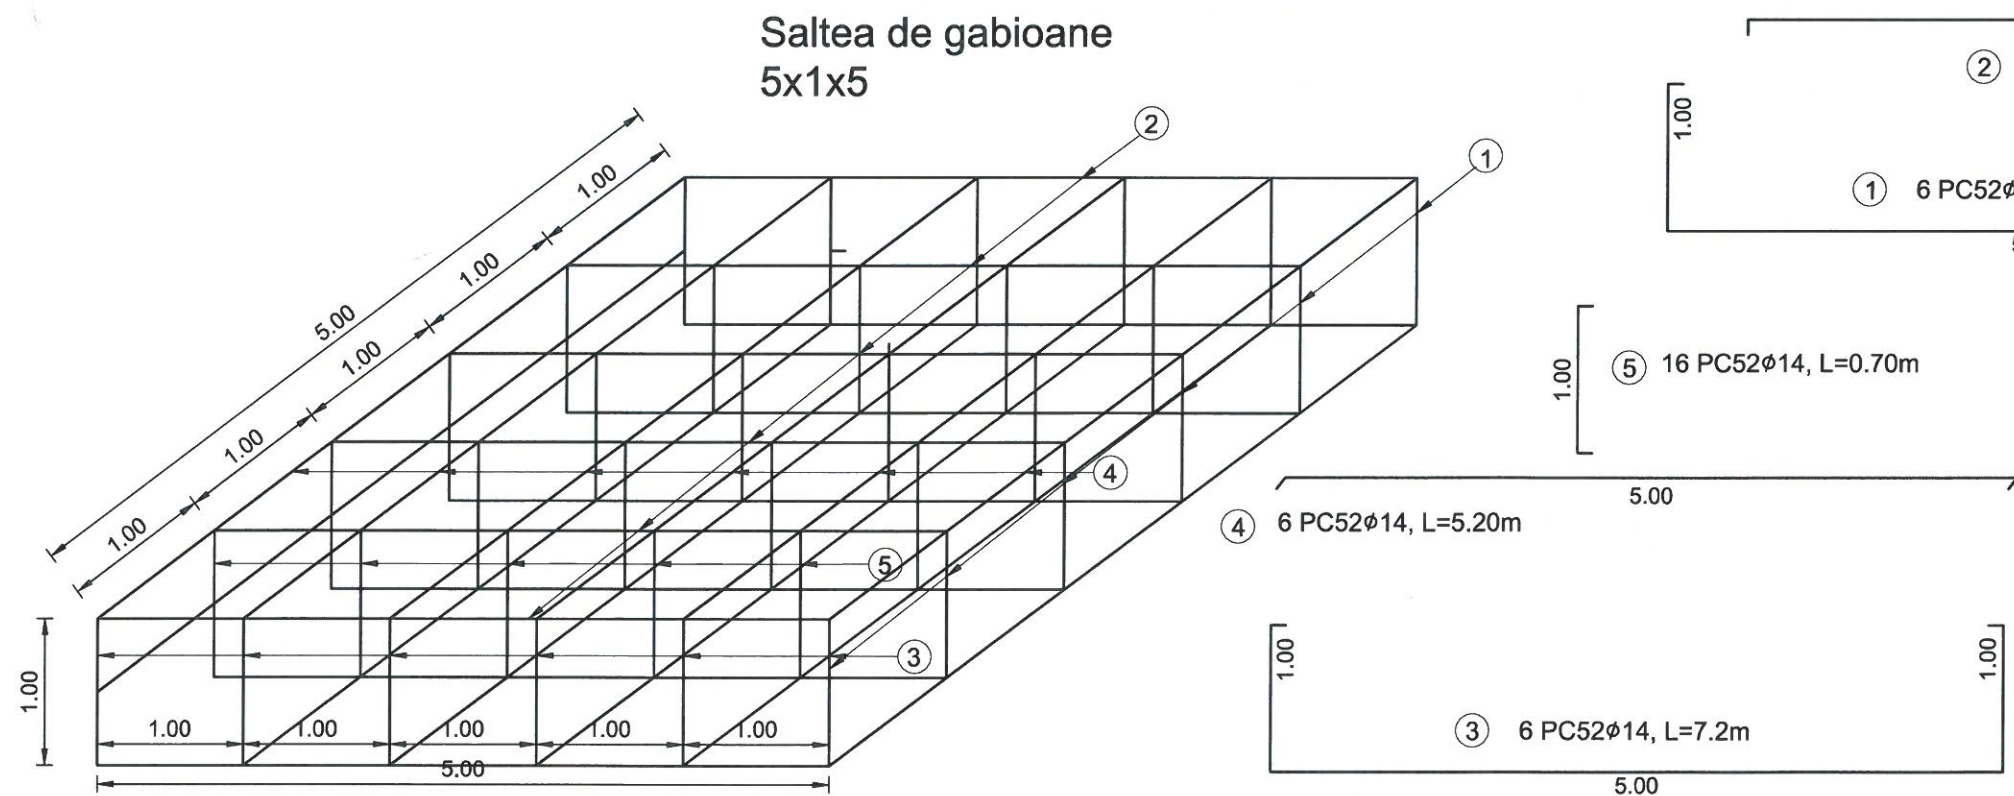

Nr. bara.	Diametru	Nr. bucati	L buc (m)	L total PC52 φ14
1	φ14	6	7.2000	43.2000
2	φ14	6	5.2000	31.2000
3	φ14	6	7.2000	43.2000
4	φ14	6	5.2000	31.2000
5	φ14	16	1.2000	19.2000
Lungimi / diametru				168.0000
Greutate / ml (kg)				1.21
Greutate / diametru (kg)				203.280000

Plasa de sarma (mp)	70.0000
---------------------	---------

Piatra bruta (mc)	25.0000
-------------------	---------



Proiectant / Designer

VALURO PROIECT

Suceava, Str. Putna, nr 6A, scara C, ap. 2, Romania

Comuna Tasca,
Judetul Neamt

Sef proiect / Design Team Leader ing. Jitariuc Robert

Proiectat / Designer ing. Franciuc Vasile

Proiectat / Designer ing. Rusu Andrei

Proiect numar / Project number

Data / Date

Faza / Phase

AVIZE

Scara / Scale

1:50

Titlu proiect / Project name

"REABILITARE TORENTI COMUNA TASCA, JUDETUL NEAMT"

Titlu plansa / Drawing name

Obiect Aparare de maluri: mal drept Raul Bicaz 120 m

Detaliu gabioane

Revizia / Revision

00

Format / Size

A3

Plansa nr./Dw. no.

DG-02