
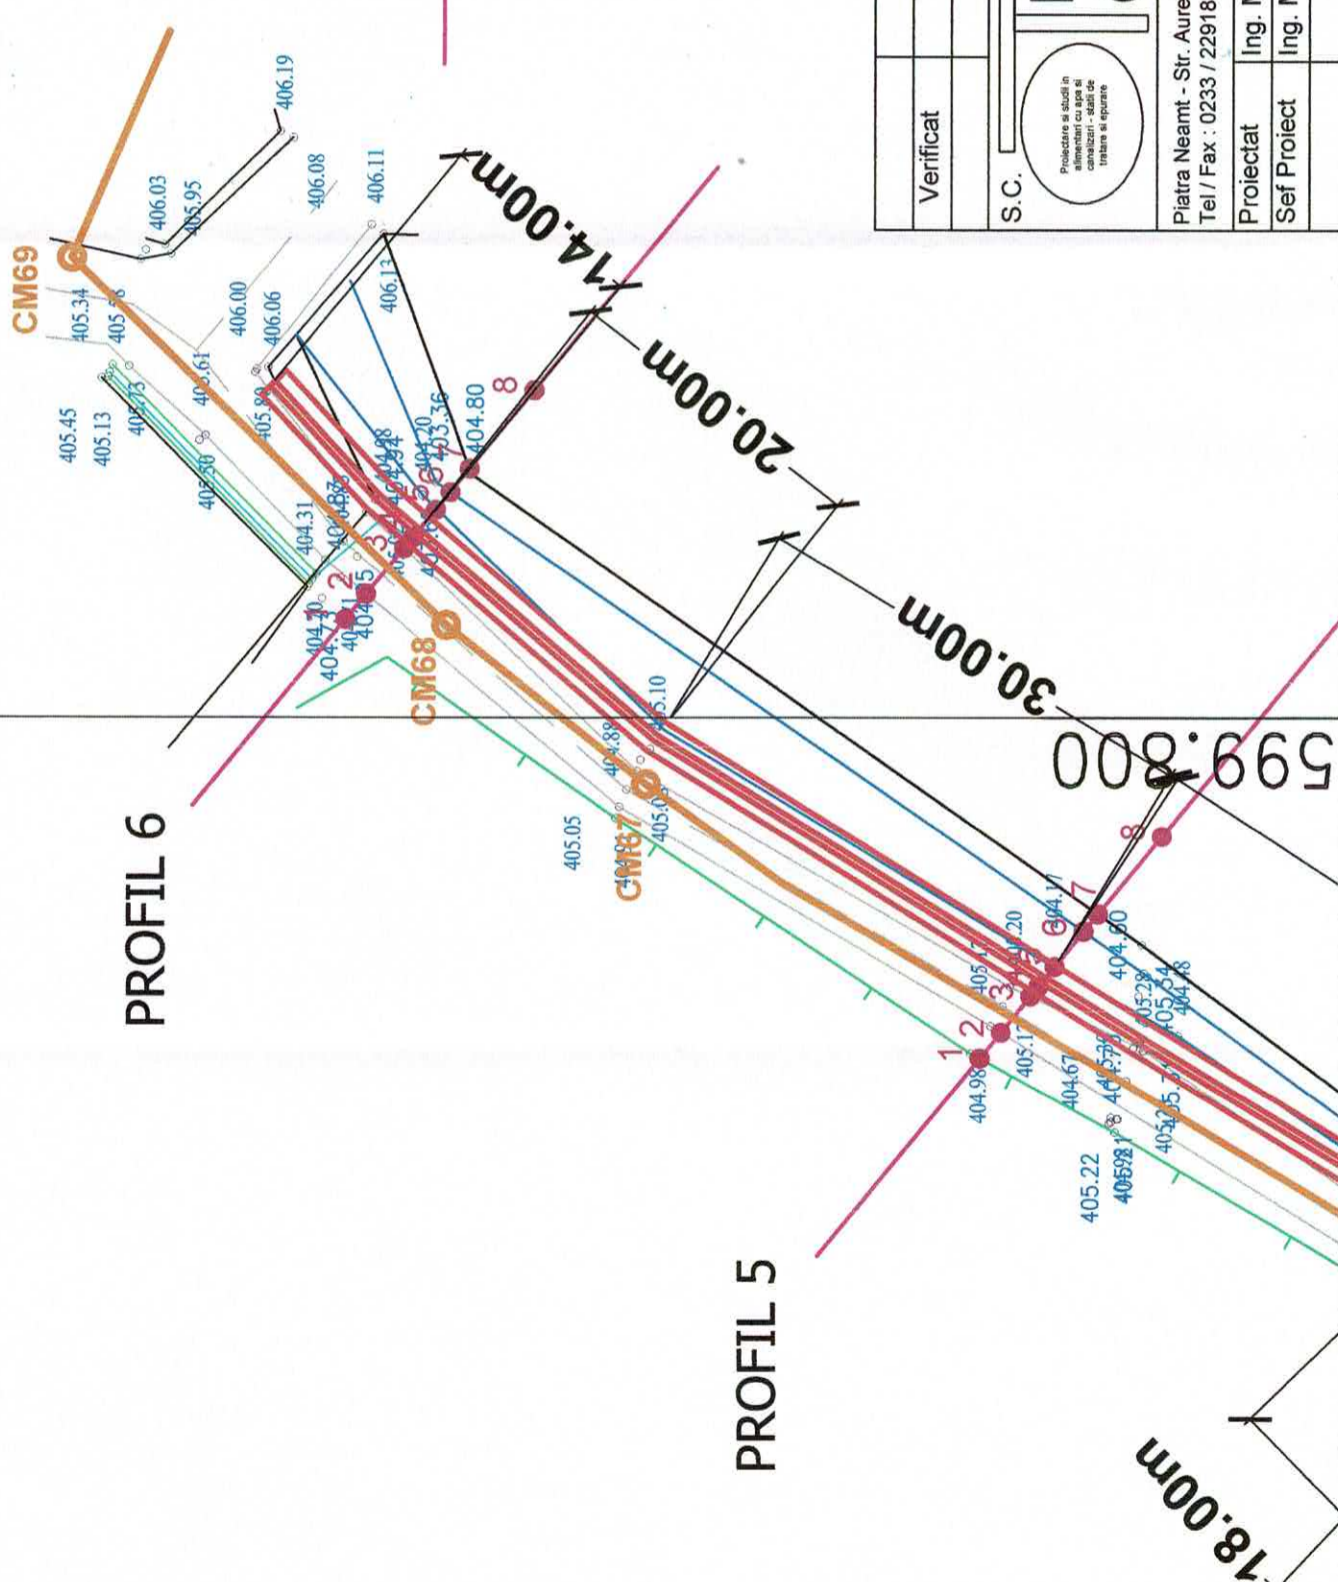


626.400


626.400

599.900

599.800

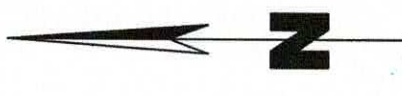

LEGENDA :
APARARE DE MAL PROIECTATA
PROFIL TRANSVERSAL

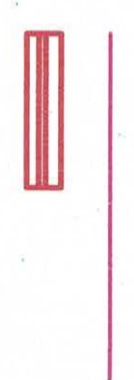

599.800

| Verificat | Nume | Semnatura | Cerinta - Referat Nr./ Data |
|---|------------------|---|--|
| | | | |
| PROIECT S.C. C.H. S.R.L. Piața Neamț - Str. Aurel Dumitrascu Nr. 13 Tel / Fax : 0233 / 229185 0744 / 500978 | | R.C. J2726/97 Cont Raiffeisen Bank 0001063754 CF 9168157 | Denumirea proiectului : APARARE DE MAL PARAUUL SARAT STR. LT. IORGU SI SLT. VIRGIL POPESCU COMUNA BALTATESTI JUDETUL NEAMT |
| Proiectat Ing. Marcu Boca | Scara 1 : 500 | Proiect 04/2020 Faza - P.T. + D.E IULIE 2020 | Plansa H03 |