


NP= NORD PLAN/ PLAN NORTH
NG= NORD GEOGRAFIC/ GEOGRAPHIC NORTH

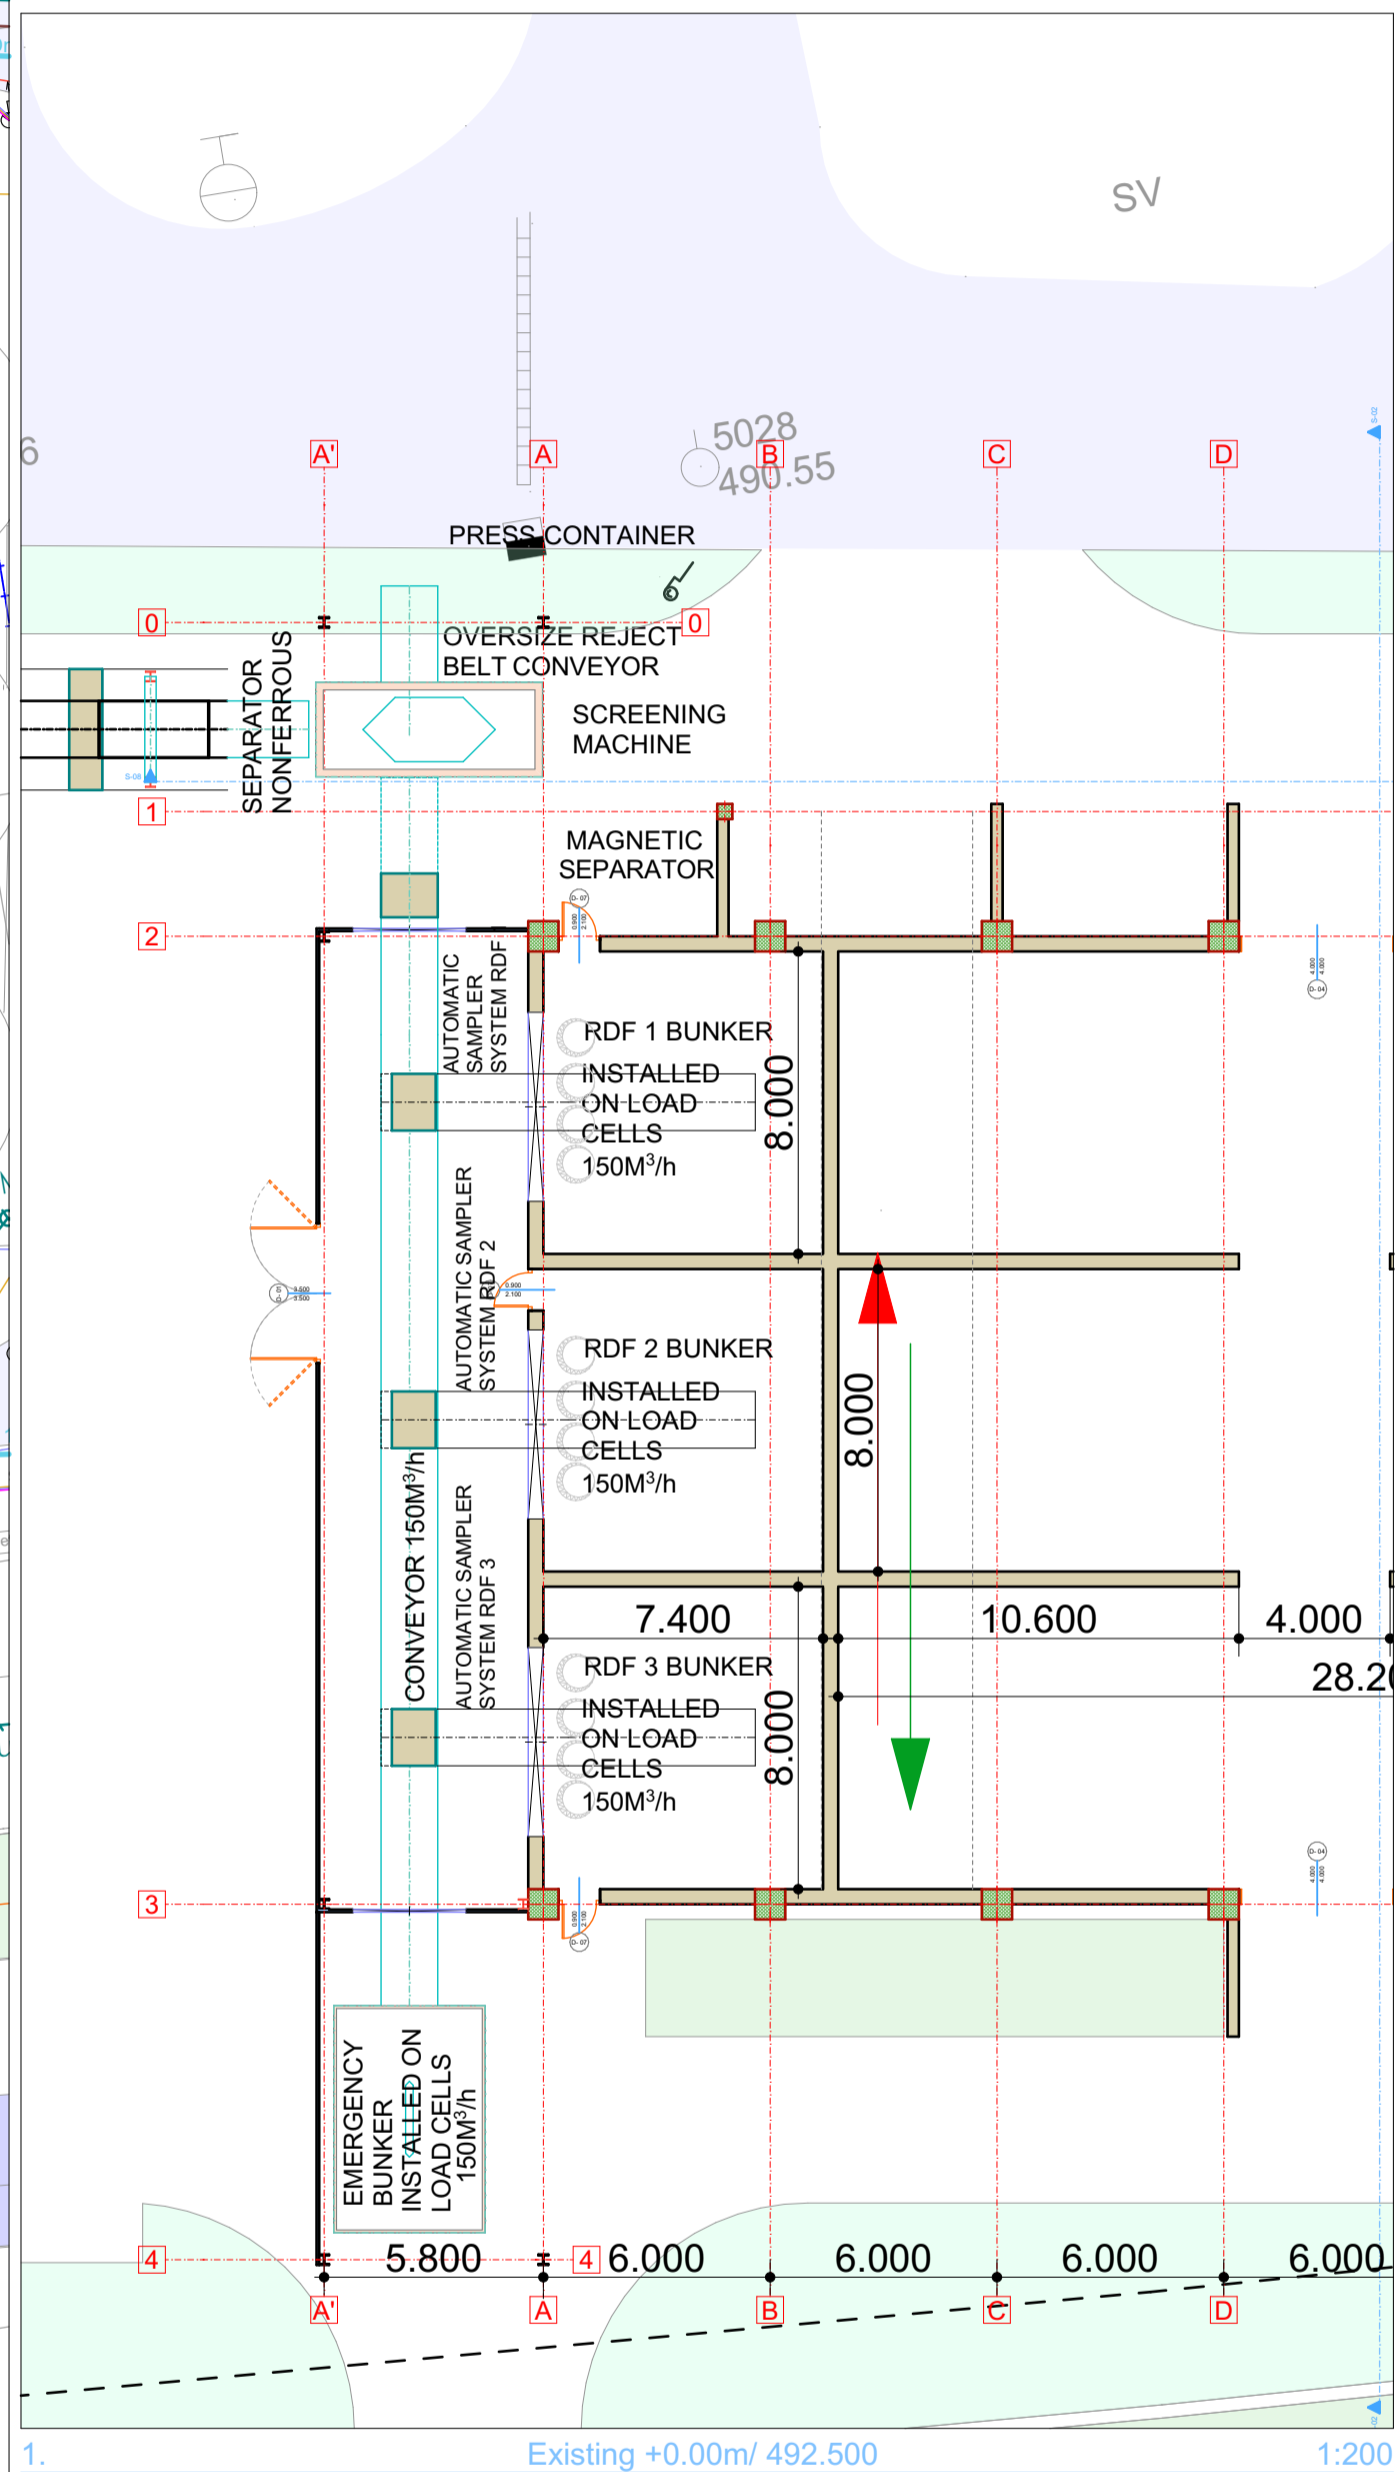

HALA RDF 1.700,00 mp
 BIOFILTRU 150,00 mp
 SUFLANTA 150,00 mp
 SANTA TRANSPORTATOARE 390,00 mp
 DECANATOR 50,00 mp
 P.O.T existent = 26.65%
 C.U.T existent= 0.18

1.700,00 mp
 150,00 mp
 390,00 mp
 50,00 mp
 P.O.T propus= 27.40% (calculat conform suprafata Extras CF)
 C.U.T. propus= 0.19 (calculat conform suprafata Extras CF)

- LEGENDA / LEGEND**
- DN 12C STRADA BICAZULUI / DN 12C BICAZULUI STREET
 - Platforma de circulatii existente / Existing traffic platform
 - Stalpi iluminat exterior existenti / Existing outdoor lighting poles
 - LIMITA DISTANTA DE SIGURANTA PENTRU STATII DE GAZ METAN / SAFETY DISTANCE LIMIT FOR METHANE GAS STATION
 - LIMITA ZONEI DE PROTECTIE SANITARA CU REGIM DE RESTRICTIE / LIMIT OF THE SANITARY PROTECTION AREA WITH RESTRICTION REGIME
 - LIMITA ZONEI DE PROTECTIE SANITARA CU REGIM SEVER / LIMIT OF THE SANITARY PROTECTION AREA WITH SEVERE REGIME
 - LIMITA ARIE PROIECT / PROJECT AREA LIMIT
 - RETRAGERE MINIMA FATADE LIMITA DE PROPRIETATE / MINIMUM RETREAT FROM THE PROPERTY EDGE/ LIMIT
 - Zona amplasament suporturi pentru Pipe conveyor/ Belt conveyor / Placement area for Pipe conveyor/ Belt conveyor supports
 - Zona de mentenanata neconstruabila / NON-BUILDABLE MAINTENANCE AREA

- Constructii existente - Platforma Cuptoare, Statie de tratare Gaz Metan si Statie Apa potabila / Existing constructions - Burners building, Methane Gas Treatment Plant and Drinking Water Station
- Cadidre existente- amplasare echipamente acoperis / Existing building - location of roof equipment
- WEIGHFEEDER SYSTEM WITH BIN & AGITATOR
- Conduite gaz metan/cole pe limite, pe inaltime, pe structura si pe platforme / Methane gas pipelines (odds on limits, height and platforms)
- Platforma de circulatii propusa / Proposed traffic platform
- PUNCT ACCES VEHICULE / VEHICLE ACCESS POINT
- PUNCT IESIRE VEHICULE / VEHICLE EXIT POINT
- Sens circulatiei si acces vehicule in zona cantare si descarcare / Traffic direction and vehicle access in the weighing and unloading area
- Sens circulatiei si iesire vehicule in zona cantare si descarcare / Sens circulatiei si iesire vehicule in the weighing and unloading area
- Echipamente propus (Pipe conveyor) / Proposed equipments (Pipe conveyor)

- RDF -1.50m /491.00
- CLADIRE RDF PROPUSA / PROPOSED RDF BUILDING
 - Camin beton pentru traseu electric / Concrete pit for electric route
 - Estacada existenta asupra caruia se intervine / Existing trestle that will be modified
 - Propunere amplasament biofiltru / Biofilter placement proposal
 - Propunere amplasament container Sulfanta / Blower container placement proposal
 - Propunere amplasament Separator/ Decanator +20cm peste cota teren / Decanter/Settler placement proposal +20cm above terrain level
 - Spatiu verde tampon intre DN12C si limita parcela / Buffer green space between DN12C and plot boundary
 - Spatiu verde incinta / Green space

- LEGENDA REȚELE / NETWORKS LEGEND**
- Cm Dn=200 mm TRONSON CANALIZARE MENAJERA / WASTE WATER TRONSON
 - Cp Dn=200 mm TRONSON CANALIZARE PROPUSA / PROPOSED WATER DRAIN CHANNEL
 - Ap TRONSON APA POTABILA / DRINKABLE WATER CHANNEL
 - Ai TRONSON APA DE INCENDII / FIREFIGHTING WATER CHANNEL
 - Ar TRONSON APA RECIRCULATA (TUR-RETUR) / RECIRCULATED WATER SECTION (GO -RETURN)
 - TRONSON TELEFON / PHONE LINE CHANNEL
 - TRONSON ELECTRIC / ELECTRIC CHANNEL

- TRONSON TERMO / THERMO CHANNEL
 - TRONSON FIBRA OPTICA / OPTIC FIBER CHANNEL
 - TRONSON GAZE / GAS LINE
 - stip lemni / wooden stake
 - stip beton / concrete stake
 - stip fier / steel stake
 - stip de transport curent / current transport stake
 - galer / gallery
 - Racord la camin canalizare existent / Existing sewerage connection
 - canal telefon / telephone channel
 - hidrant / hydrant
 - vana / valve
 - ae gaze / gas
 - cos de fum / chimney
 - borna beton / concrete post
 - punct de statie / station point
 - gard beton / concrete fence
 - gard din plasa / plastic fence
- Suprafata amplasament 337.247,11 mp
 Suprafata constructii existente 317.020,00 mp (conform extras CF)
 Suprafata zona de interes 84.498,45 mp
 Suprafata constructii propuse 86.871,70 mp

Rev.	Proiectat	Desenat	Verificat	Aprobat	Data	Descrierea reviziei
4	C. CIOBANU	C. CIOBANU	R. COCIRLA	A. SUSNESCU	31.01.2022	Revizie conform marcaj
3	C. CIOBANU	C. CIOBANU	R. COCIRLA	A. SUSNESCU	31.01.2022	Revizie conform marcaj
2	C. CIOBANU	C. CIOBANU	R. COCIRLA	A. SUSNESCU	21.01.2022	Revizie generala
1	C. CIOBANU	C. CIOBANU	R. COCIRLA	A. SUSNESCU	03.11.2021	Revizie generala
0	C. CIOBANU	C. CIOBANU	R. COCIRLA	A. SUSNESCU	29.10.2021	Prima emitere

Proiect Nr.: 1813PJ Beneficiar: HEIDELBERGCEMENT
 Faza: C.U.
 Denumire Proiect: Instalatie pentru depozitare, transport si dozare RDF cuptor clinker Tosca
 Titlul lucrarii: AMPLASAMENT CLADIRE RDF PLAN DE SITUATIE
 Desen Nr.: 1813PJ-UE906-000-101
 FILA: 1/1 SCARA: 1:500, 1:200
 A1(841x594)