


Plan de incadrare in zona - scara 1:2500

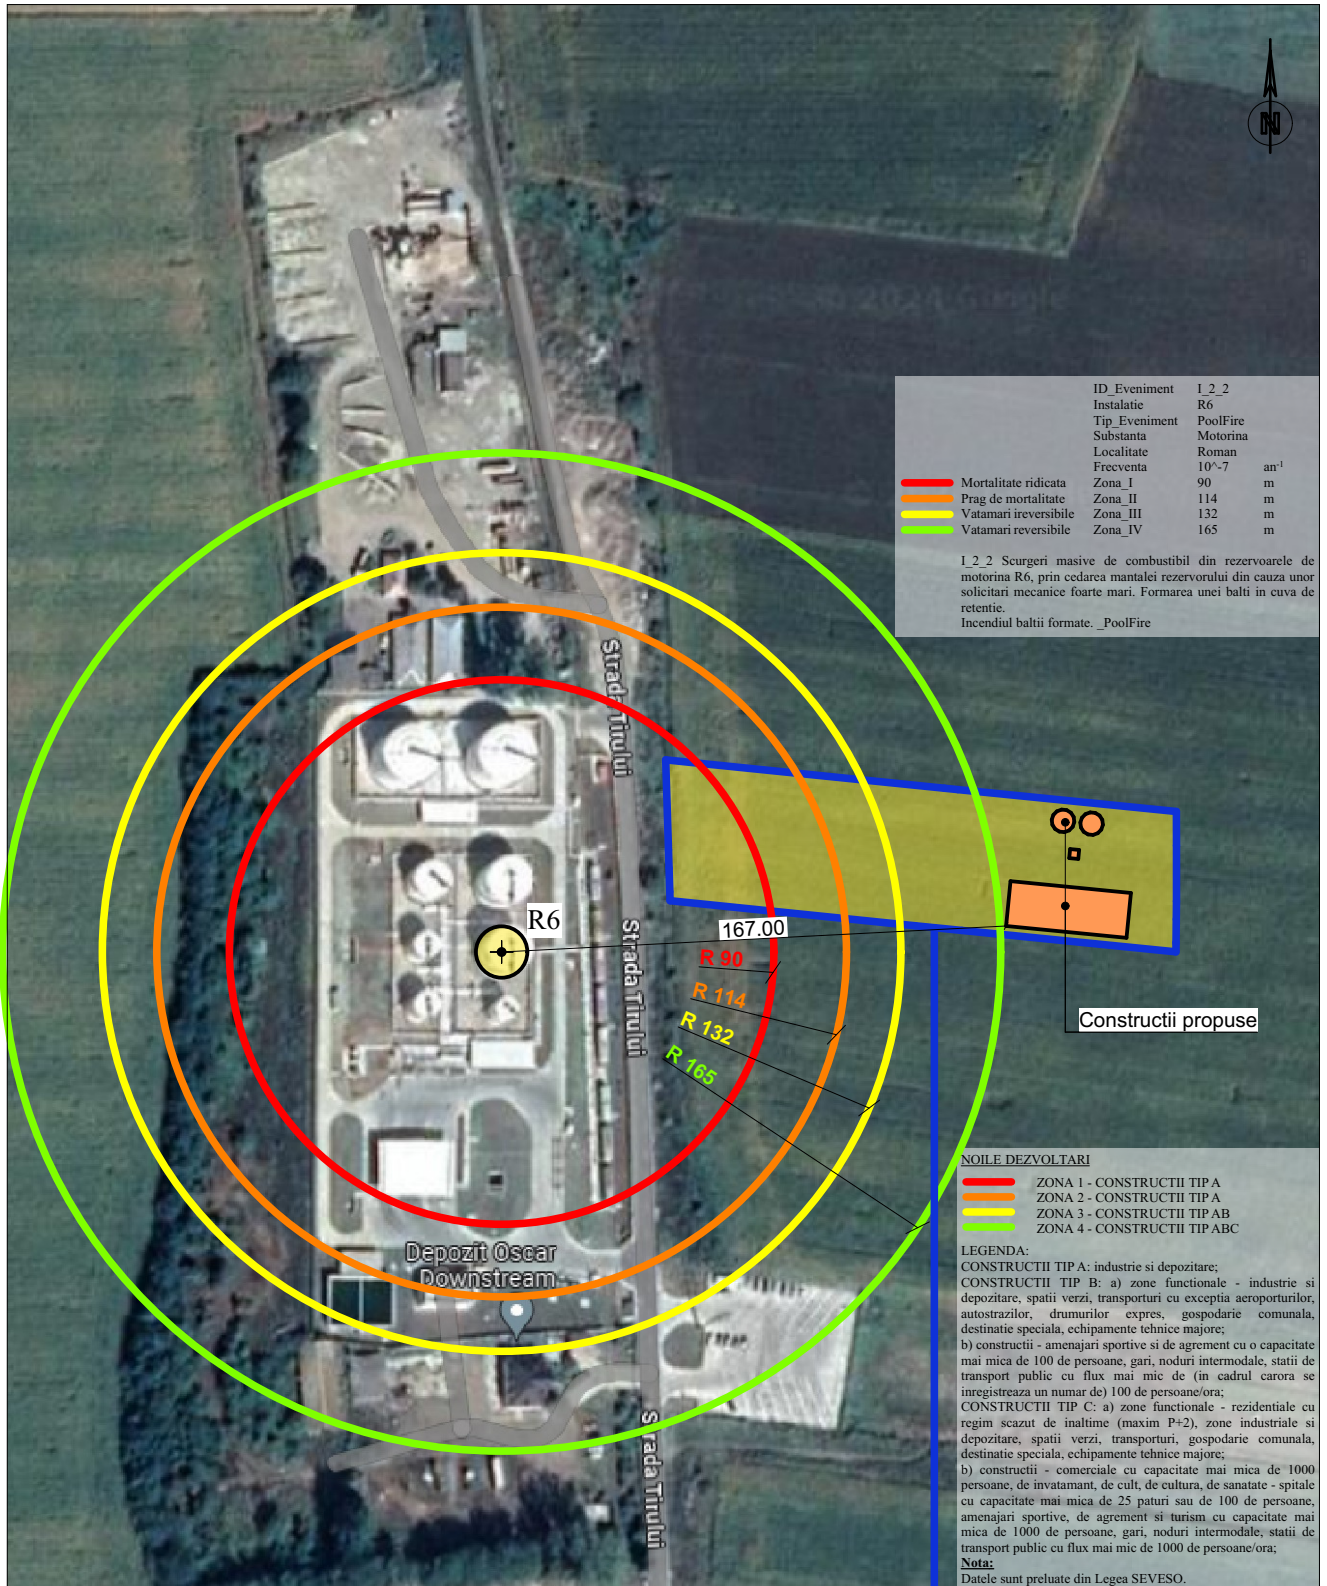

AMPLASAMENT STUDIAT



Licenta ActCAD 2022

VERIFICATOR/ EXPERT	NUME	SEMĂNĂTURĂ	CERINTA	REFERAT de verificare/ RAPORT de expertiza tehnica titlu/ nr. / data	
S.C. SHAPES ZONE STUDIO S.R.L. proiectare de arhitectura loc. Horia, str.Cimpului, nr.56, jud.Neamt. 34745744 J27/424/2015 Tel: 0766438823				Beneficiar: S.C. SVD PREST S.R.L.	
SPECIFICATIE				Adresa amplasament: NC 61218, loc. Roman si extravilan mun. Roman, tarla Poligon, jud. Neamt	
Sef proiect	arh. D. Ababei			Scara 1:2500	Titlu proiect: CONSTRUIRE ANEXE EXPLOATATIE AGRICOLA
Proiectat	arh. D. Ababei			Data iul. 2023	Titlu plansa: PLAN DE INCADRARE IN ZONA RELATIE OBIECTIV SEVESO
Desenat	teh. C. Ciutacu			Faza: D.T.A.C.+ D.T.O.E. Plansa nr. A01'	