

SUPORT TOPOGRAFIC
Scara 1:500

-INTRAVILAN-

Adresa amplasament: Oras Sinaia, Str. Varful cu Dor, nr. 6, T27, Cc47, Jud. Prahova

Conform: Extras de carte funciara nr. 88412/25.09.2017 (Nr. Cad. 24349)


S(Din masuratori Nr. Cad.24349)=1675mp

S(Din masuratori teren delimitat de punctele 9, 20, 21, 22, 23, 24, 13, 12, 11, 10)=190mp

428400

428350


428300

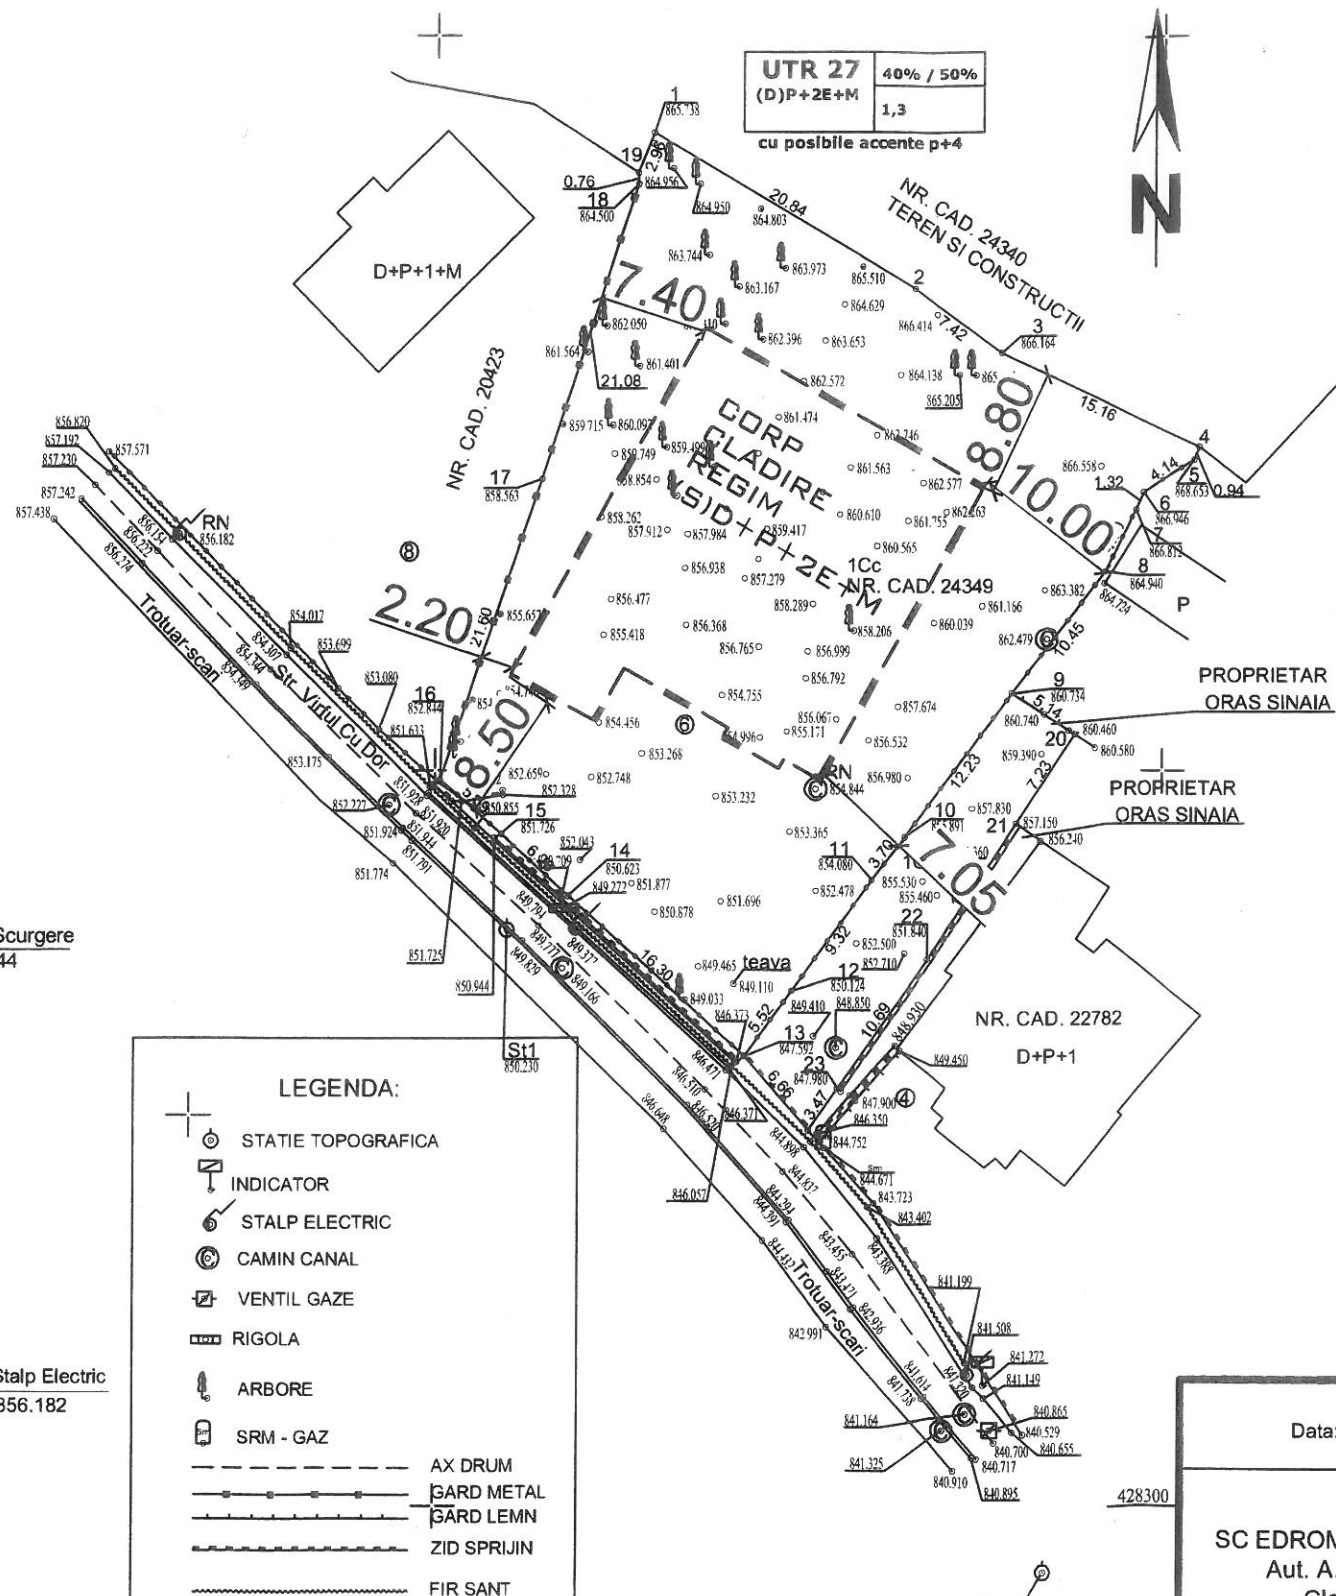

LEGENDA:

	STATIE TOPOGRAFICA
	INDICATOR
	STALP ELECTRIC
	CAMIN CANAL
	VENTIL GAZE
	RIGOLA
	ARBORE
	SRM - GAZ
	AX DRUM
	GARD METAL
	GARD LEMN
	ZID SPRIJIN
	FIR SANT

Amplasament

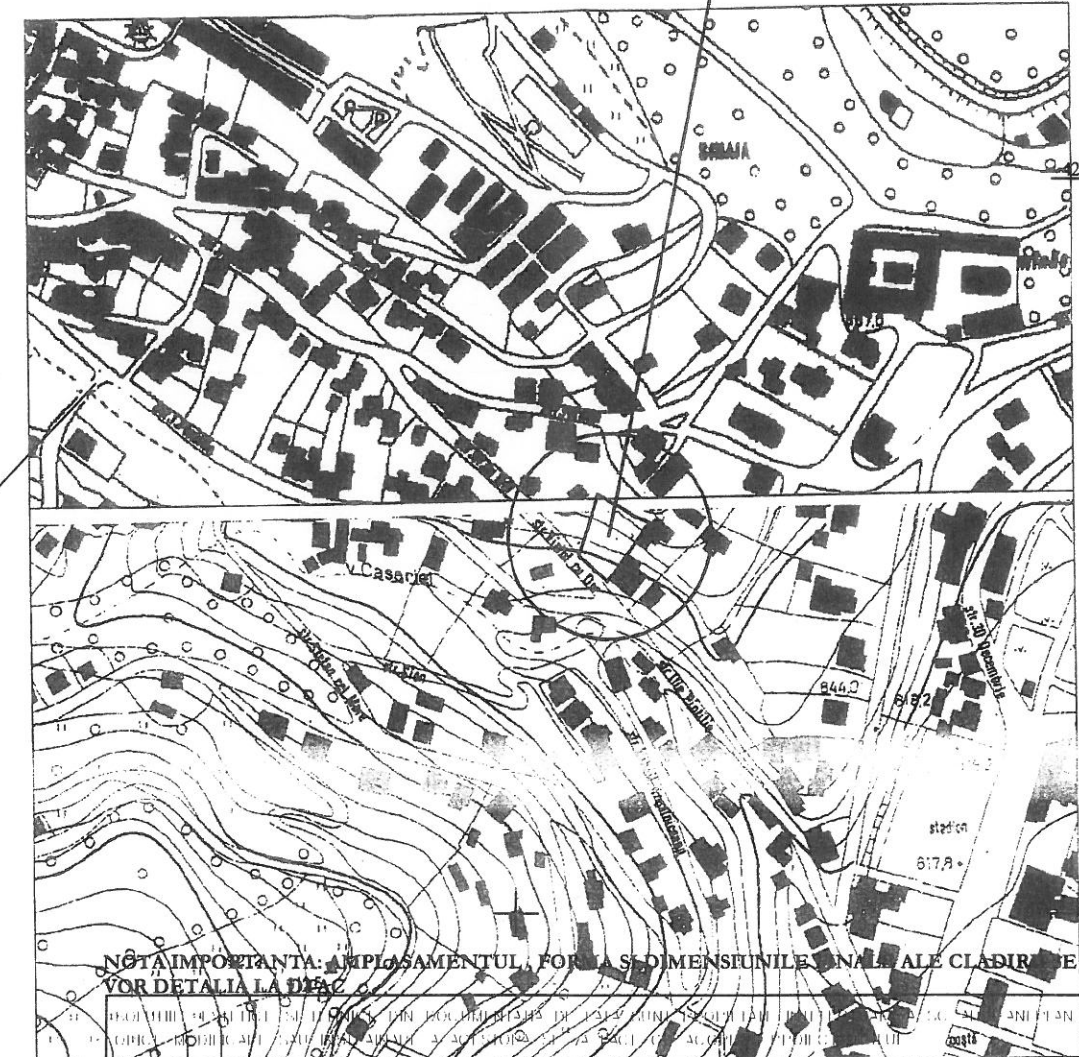

NOTA IMPORTANTA: AMPLASAMENTUL, FORMA SI DIMENSIUNILE ANULUI ALE CLADIREI SE VOR DETALIA LA DETA.

PROIECTANT S.C. ARHIZANE PLAN S.R.L. PLOIESTI str. Rudului 76 tel. 0745-681184	ORDINUL ARHITECTUR DIN ROMANIA 4523	BENEFICIAR: SC TRUSTIC DESIGN SRL	PROIECT -/2018
		INTOCHERE PUI SI CONSTRUCTIE HOTEL S STELE S(D)P+2+M PARCARE, TEREN DE SPORT, ALEI CAROSABILE SI PEZONALE, AMENAJARI PEISAJISTICE INCINTA, ZIDURI DE SPRIJIN, IMPREJMURIRE SI BRANSAMENTE UTILITATI	1,3,3 CU SI AVIZE
		Sinala str Varful cu Dor nr 6 Jud. Prahova	PLAN SIT SI INCADRARE A1

VIZA O.C.P.I. PRAHOVA
CONFORM LEGEA 50/1991 REPUBLICATA IN 2004

Data: Noiembrie 2017	Scara: 1:500	Beneficiari: TRUSTIC DESIGN SRL	Plansa nr. 1
SC EDROM CART SRL Aut. A.N.C.P.I. Clasa II	AUTORIZAT VOICU R. ROMICA	SUPPORT TOPOGRAFIC IN VEDEREA	UM (m)