



FATADA NORD – ACCES SECUNDAR

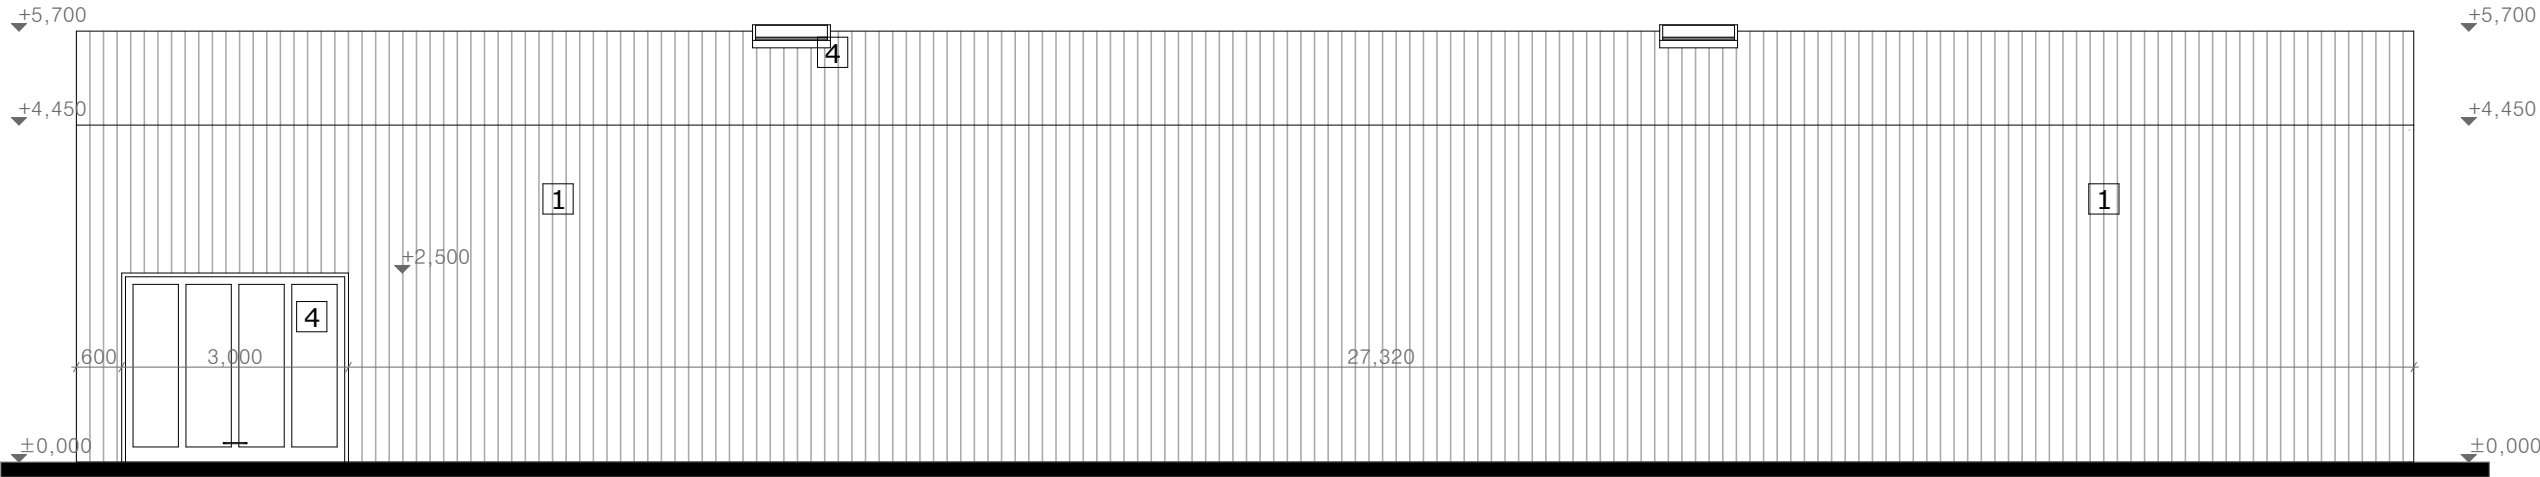

FATADA SUD

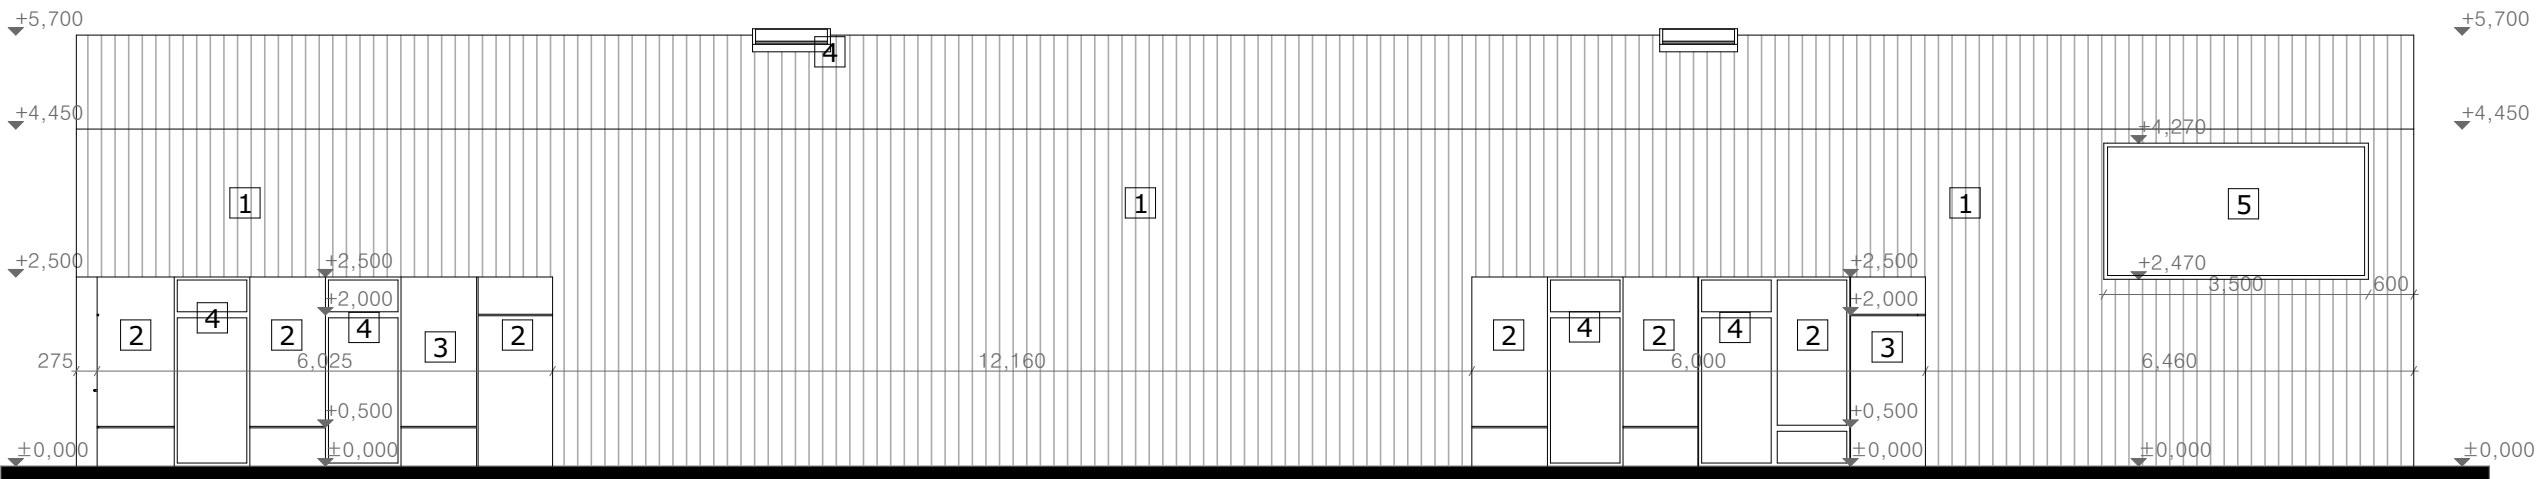

LEGENDA

- 1 TABLA CUTATA - RAL 7016
- 2 PANOUL DECORATIV - RAL 6025
- 3 PANOUL DECORATIV - RAL 1003
- 4 TAMPLARIE PVC - RAL 7016
- 5 LOGO

S.C. ARHING S.R.L.				Beneficiar:		NR. PROIECT
SATU MARE				MURESAN CIPRIAN		53/2018
B-dul I. C. Bratianu nr. 5 sc. E ap. 43				Titlu proiect		FAZA:
REG. COM. J30/381/2006				CONSTRUIRE SHOW ROOM AUTO P		D.T.A.C.
C.U.I. 18582491				LOC. CAREI CALEA MIHAI VITEAZU CAD. 111472		PLANSĂ NR:
e-mail : arhing @ rdsmail.ro				JUD. SATU MARE		A5
SPECIFICATIE	NUME	SEM NATURA	SCARA:	FATADE NORD, SUD		
PROIECTAT	arh.st. HAHOPOULOS A.		1:100			
DESENAT	arh.st. HAHOPOULOS A.					
VERIFICAT	arh. BABICI NICOLAE		OCT.2018			