


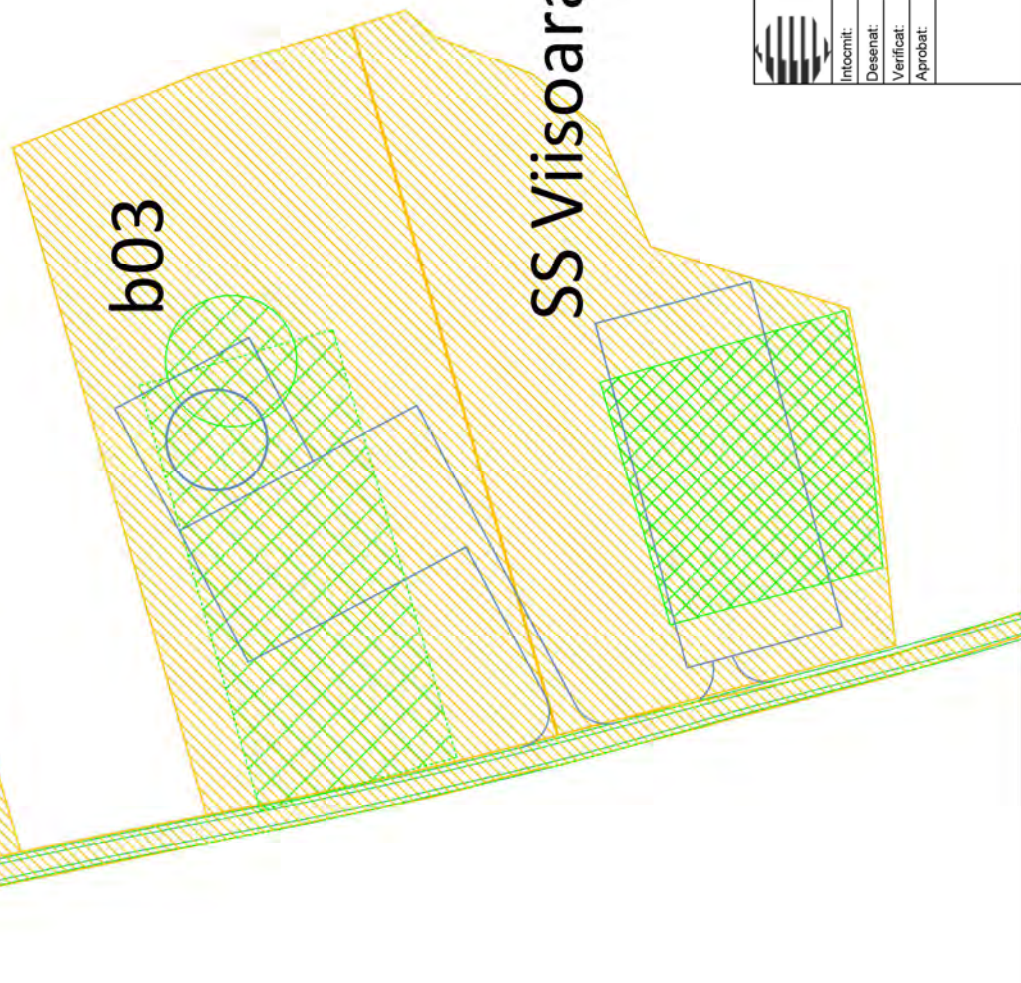

**LEGENDA**

-  Suprafata ocupata definitiv conform situatiei avizata
-  Suprafata ocupata definitiv conform situatiei reprojectata
-  Suprafata cadastrala



**ENVIRONMENTAL  
GEOTECHNICAL  
CONSTRUCTION SUPPORT**

Intocmit:	SCS Ingegneria S.r.l.
Desenat:	Claudia Simionas
Verificat:	Iulia Bunda
Aprobat:	Catalin Rotar

PROIECT: PARC EOLIAN PROWIND VASLUI 5

PROWIND WINDFARM VIISOARA SRL

**PLAN DE SITUATIE  
REAMPLASARE TURBINA b03 SI  
STATIA DE TRANSFORMARE  
"SS VIISOARA SUD"**

Scara  
1:1.000

Data  
04.2022



Plansa nr.  
FRW-P22-002-VS-04






CF 70043

CF 70625

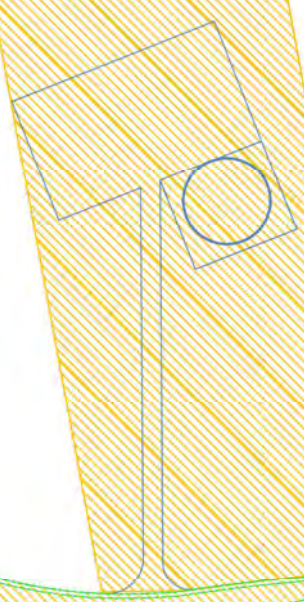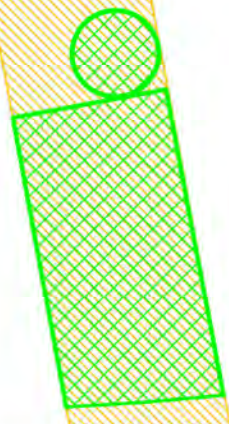b08



**LEGENDA**

-  Suprafata ocupata definitiv conform situatie avizata
-  Suprafata ocupata definitiv conform situatie reprojectata
-  Suprafata cadastrala



**FRW** ENVIRONMENTAL  
GEO-TECHNICAL  
CONSTRUCTION SUPPORT

Intocmit:	SCS Ingineria S.r.l.
Desenat:	Claudia Simionas
Verificat:	Iulia Burda
Aprobat:	Catalin Rolari

PROWIND WINDFARM VIISOARA SRL

Scara  
1:1.000  
Data  
05.2022




PROIECT: PARC EOLIAN PROWIND VASLUI 5  
PLAN DE SITUATIE  
REAMPLASARE TURBINA b08  
Planşa nr.: FRW-P22-002 -VS-05





b09

**LEGENDA**

-  Suprafata ocupata definitiv conform situatiei avizata
-  Suprafata ocupata definitiv conform situatiei reprojectata
-  Suprafata cadastrala



**ENVIRONMENTAL  
GEO-TECHNICAL  
CONSTRUCTION SUPPORT**

Intocmit:	SCS Ingineria S.r.l.
Desenat:	Claudia Simionas
Verificat:	Iulia Bunda
Aprobat:	Catalin Rotar

PROIECT: PARC EOLIAN PROWIND VASILUI 5

PROWIND WINDFARM VIISOARA SRL

Scara  
1:1.000

Data  
05.2022

Planşa nr.:

**PLAN DE SITUATIE  
REAMPLASARE TURBINA  
b09**


FRW-P22-002-VS-06



b10



**LEGENDA**

 Suprafata ocupata definitiv conform situatie avizata

 Suprafata ocupata definitiv conform situatie proiectata

 Suprafata cadastrala



**ENVIRONMENTAL  
GEO-TECHNICAL  
CONSTRUCTION SUPPORT**

Intocmit: SCS Ingineria S.r.l.

Desenat: Claudia Simionas

Verificat: Iulia Bunda

Aprobat: Catalin Rotar

PROIECT: PARC EOLIAN PROWIND VASLUI 5


PROWIND WINDFARM VIISOARA SRL

Scara  
1:1.000

Data  
05.2022

Planşa nr. FRW-P22-002 -VS-09

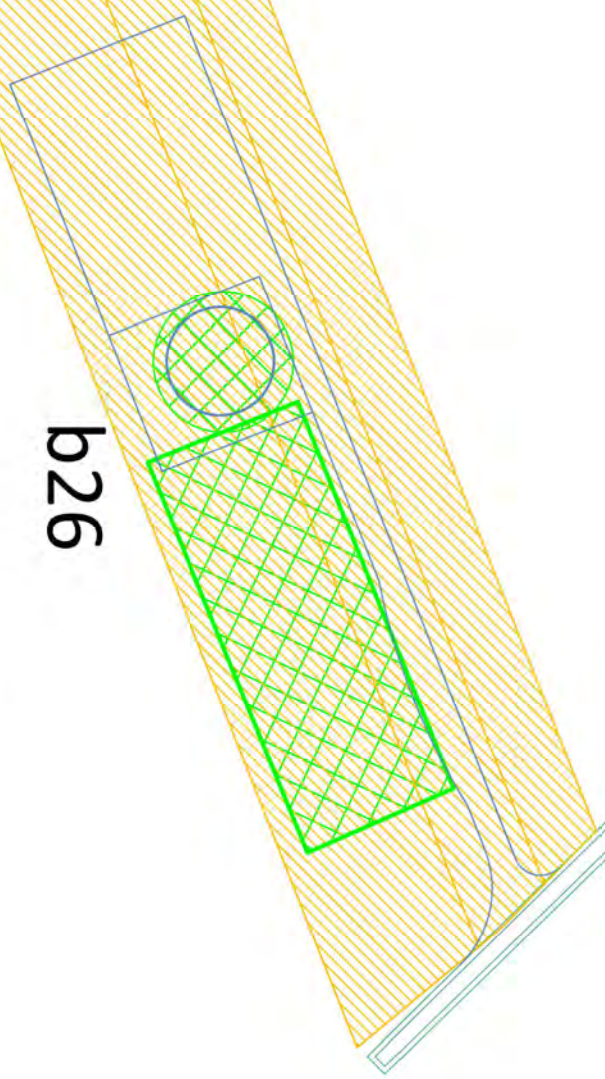


**PLAN DE SITUATIE  
REAMPLASARE TURBINA b10**



b26



**LEGENDA**

-  Suprafata ocupata definitiv conform situatie avizata
-  Suprafata ocupata definitiv conform situatie reprojectata
-  Suprafata cadastrala

 **FRW** ENVIRONMENTAL  
GEOTECHNICAL  
CONSTRUCTION SUPPORT

Intocmit:	SCS Ingineria S.r.l.
Desenat:	Claudia Simionas
Verificat:	Iulia Burda
Approbat:	Catalin Roler

Scara	1:1.000
Data	05.2022

PROWIND WINDFARM VIISOARA SRL  
**PLAN DE SITUATIE  
REAMPLASARE TURBINA b26**


PROIECT: PARC EOLIAN PROWIND VASLUI 5

Planşa nr: FRW-P22-002 -VS-07

FRW-P22-002 -VS-07



PARC EOLIAN PROWIND VASLUI 5				
Nr. crt.	Turbina	Tip Turbina	Stereo 70	
			X (N)	Y (E)
1	b02	GE158	707097	551700
2	b03	GE137	707055	552480
3	b08	GE137	707470	548981
4	b01	GE158	706796	553546
5	b09	GE158	707192	550400
6	b10	GE137	707252	548466
7	b26	GE158	706950	553913
8	b32	GE137	706752	553014
9	SS Viisoara Sud		707026	552381

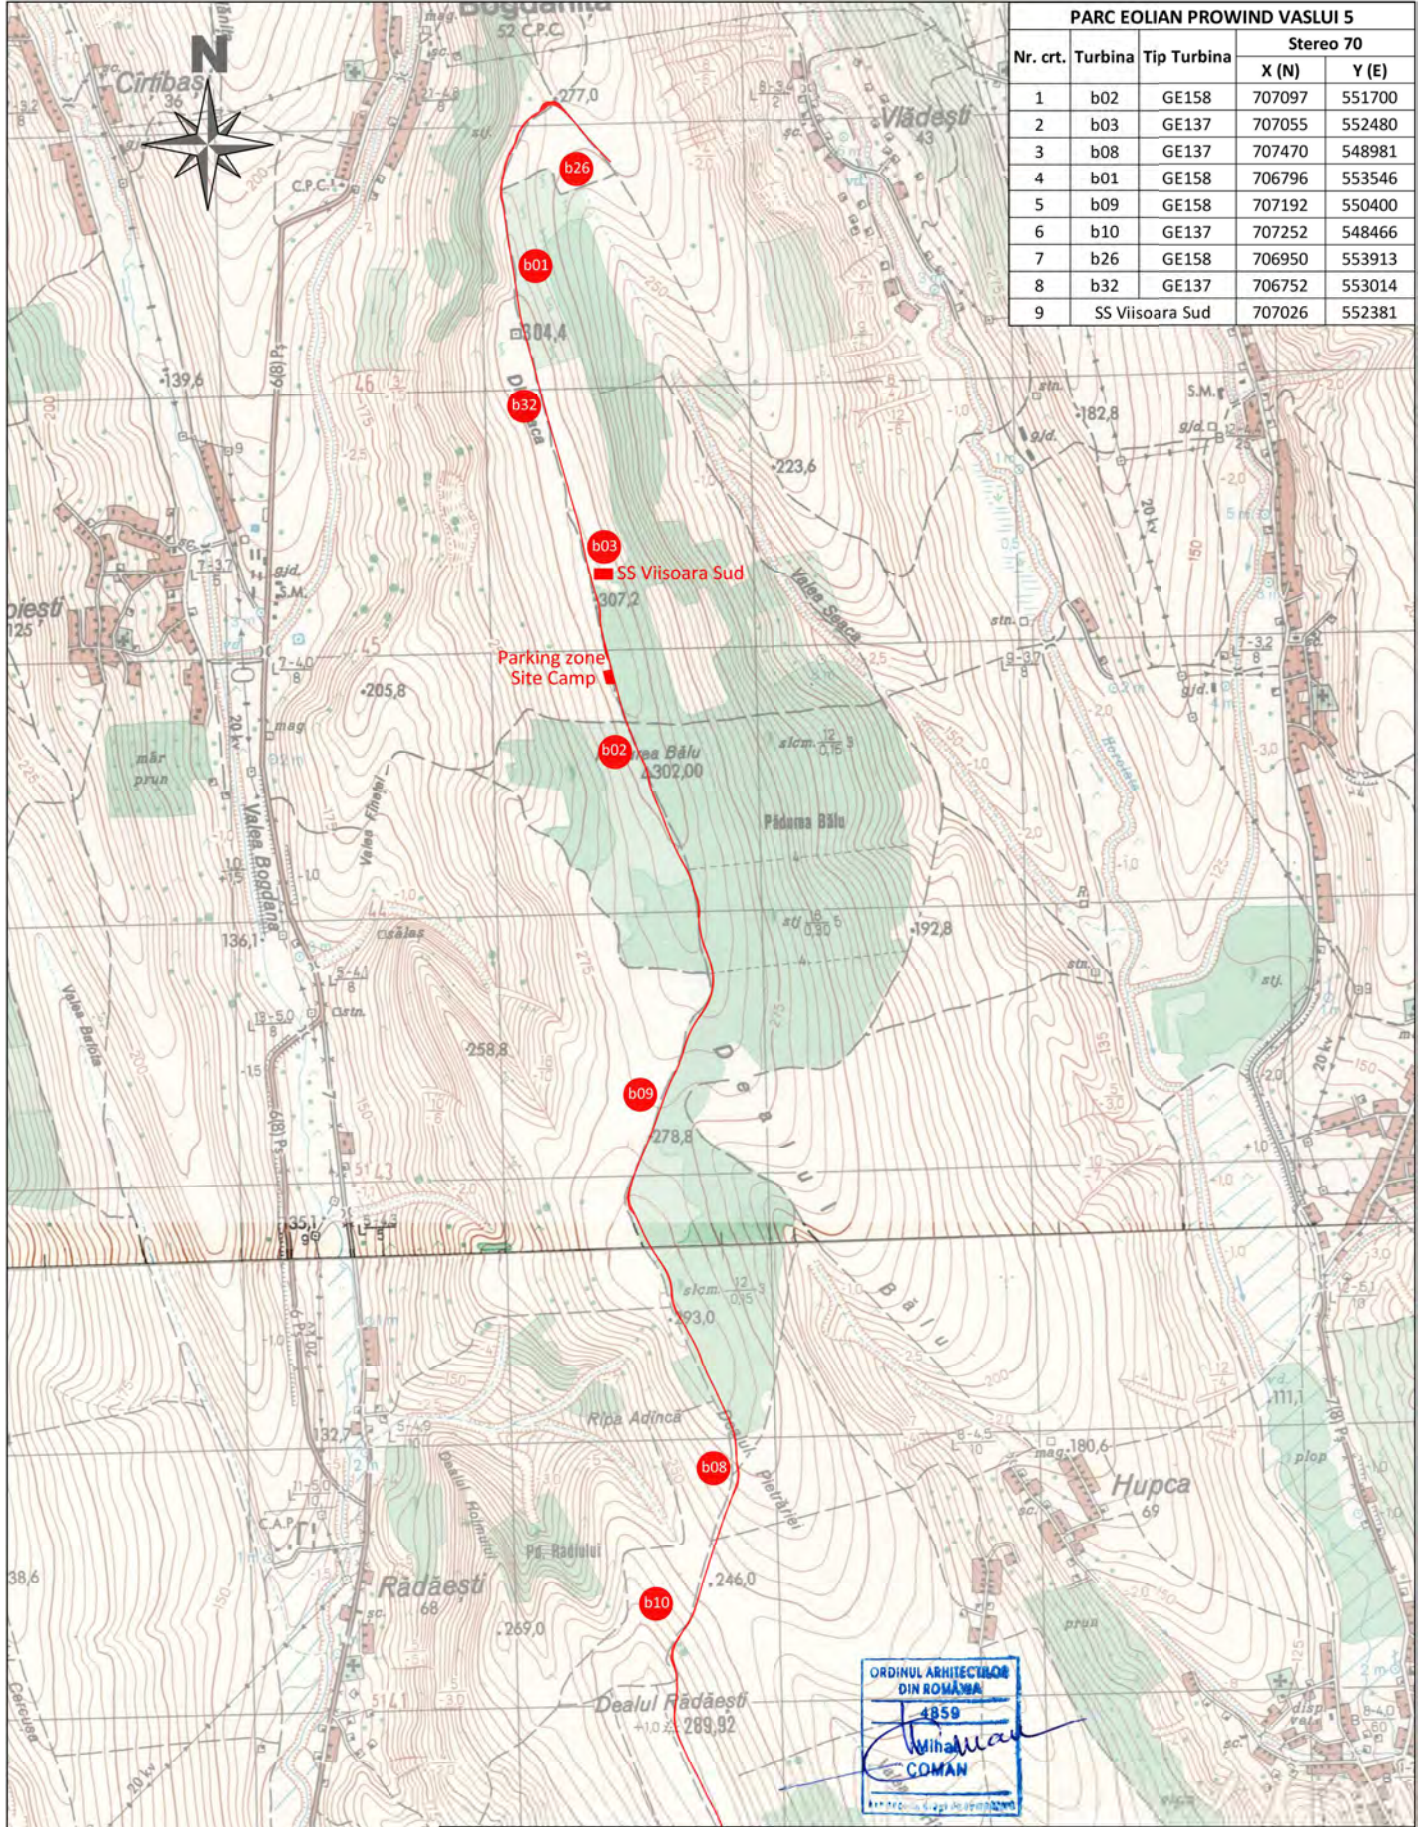

**FRW** ENVIRONMENTAL  
GEOTECHNICAL  
CONSTRUCTION SUPPORT

PROWIND WINDFARM VIISOARA SRL

Intocmit:	SCS Ingegneria S.r.l.	
Desenat:	Claudia Simionas	
Verificat:	Iulia Bunda	
Aprobat:	Catalin Rotar	

Scara  
1:20.000

**PLAN DE AMPLASARE  
IN ZONA**

Data  
05.2022

PROIECT: PARC EOLIAN PROWIND VASLUI 5

Plansa nr: FRW-P22-002-VS-01