


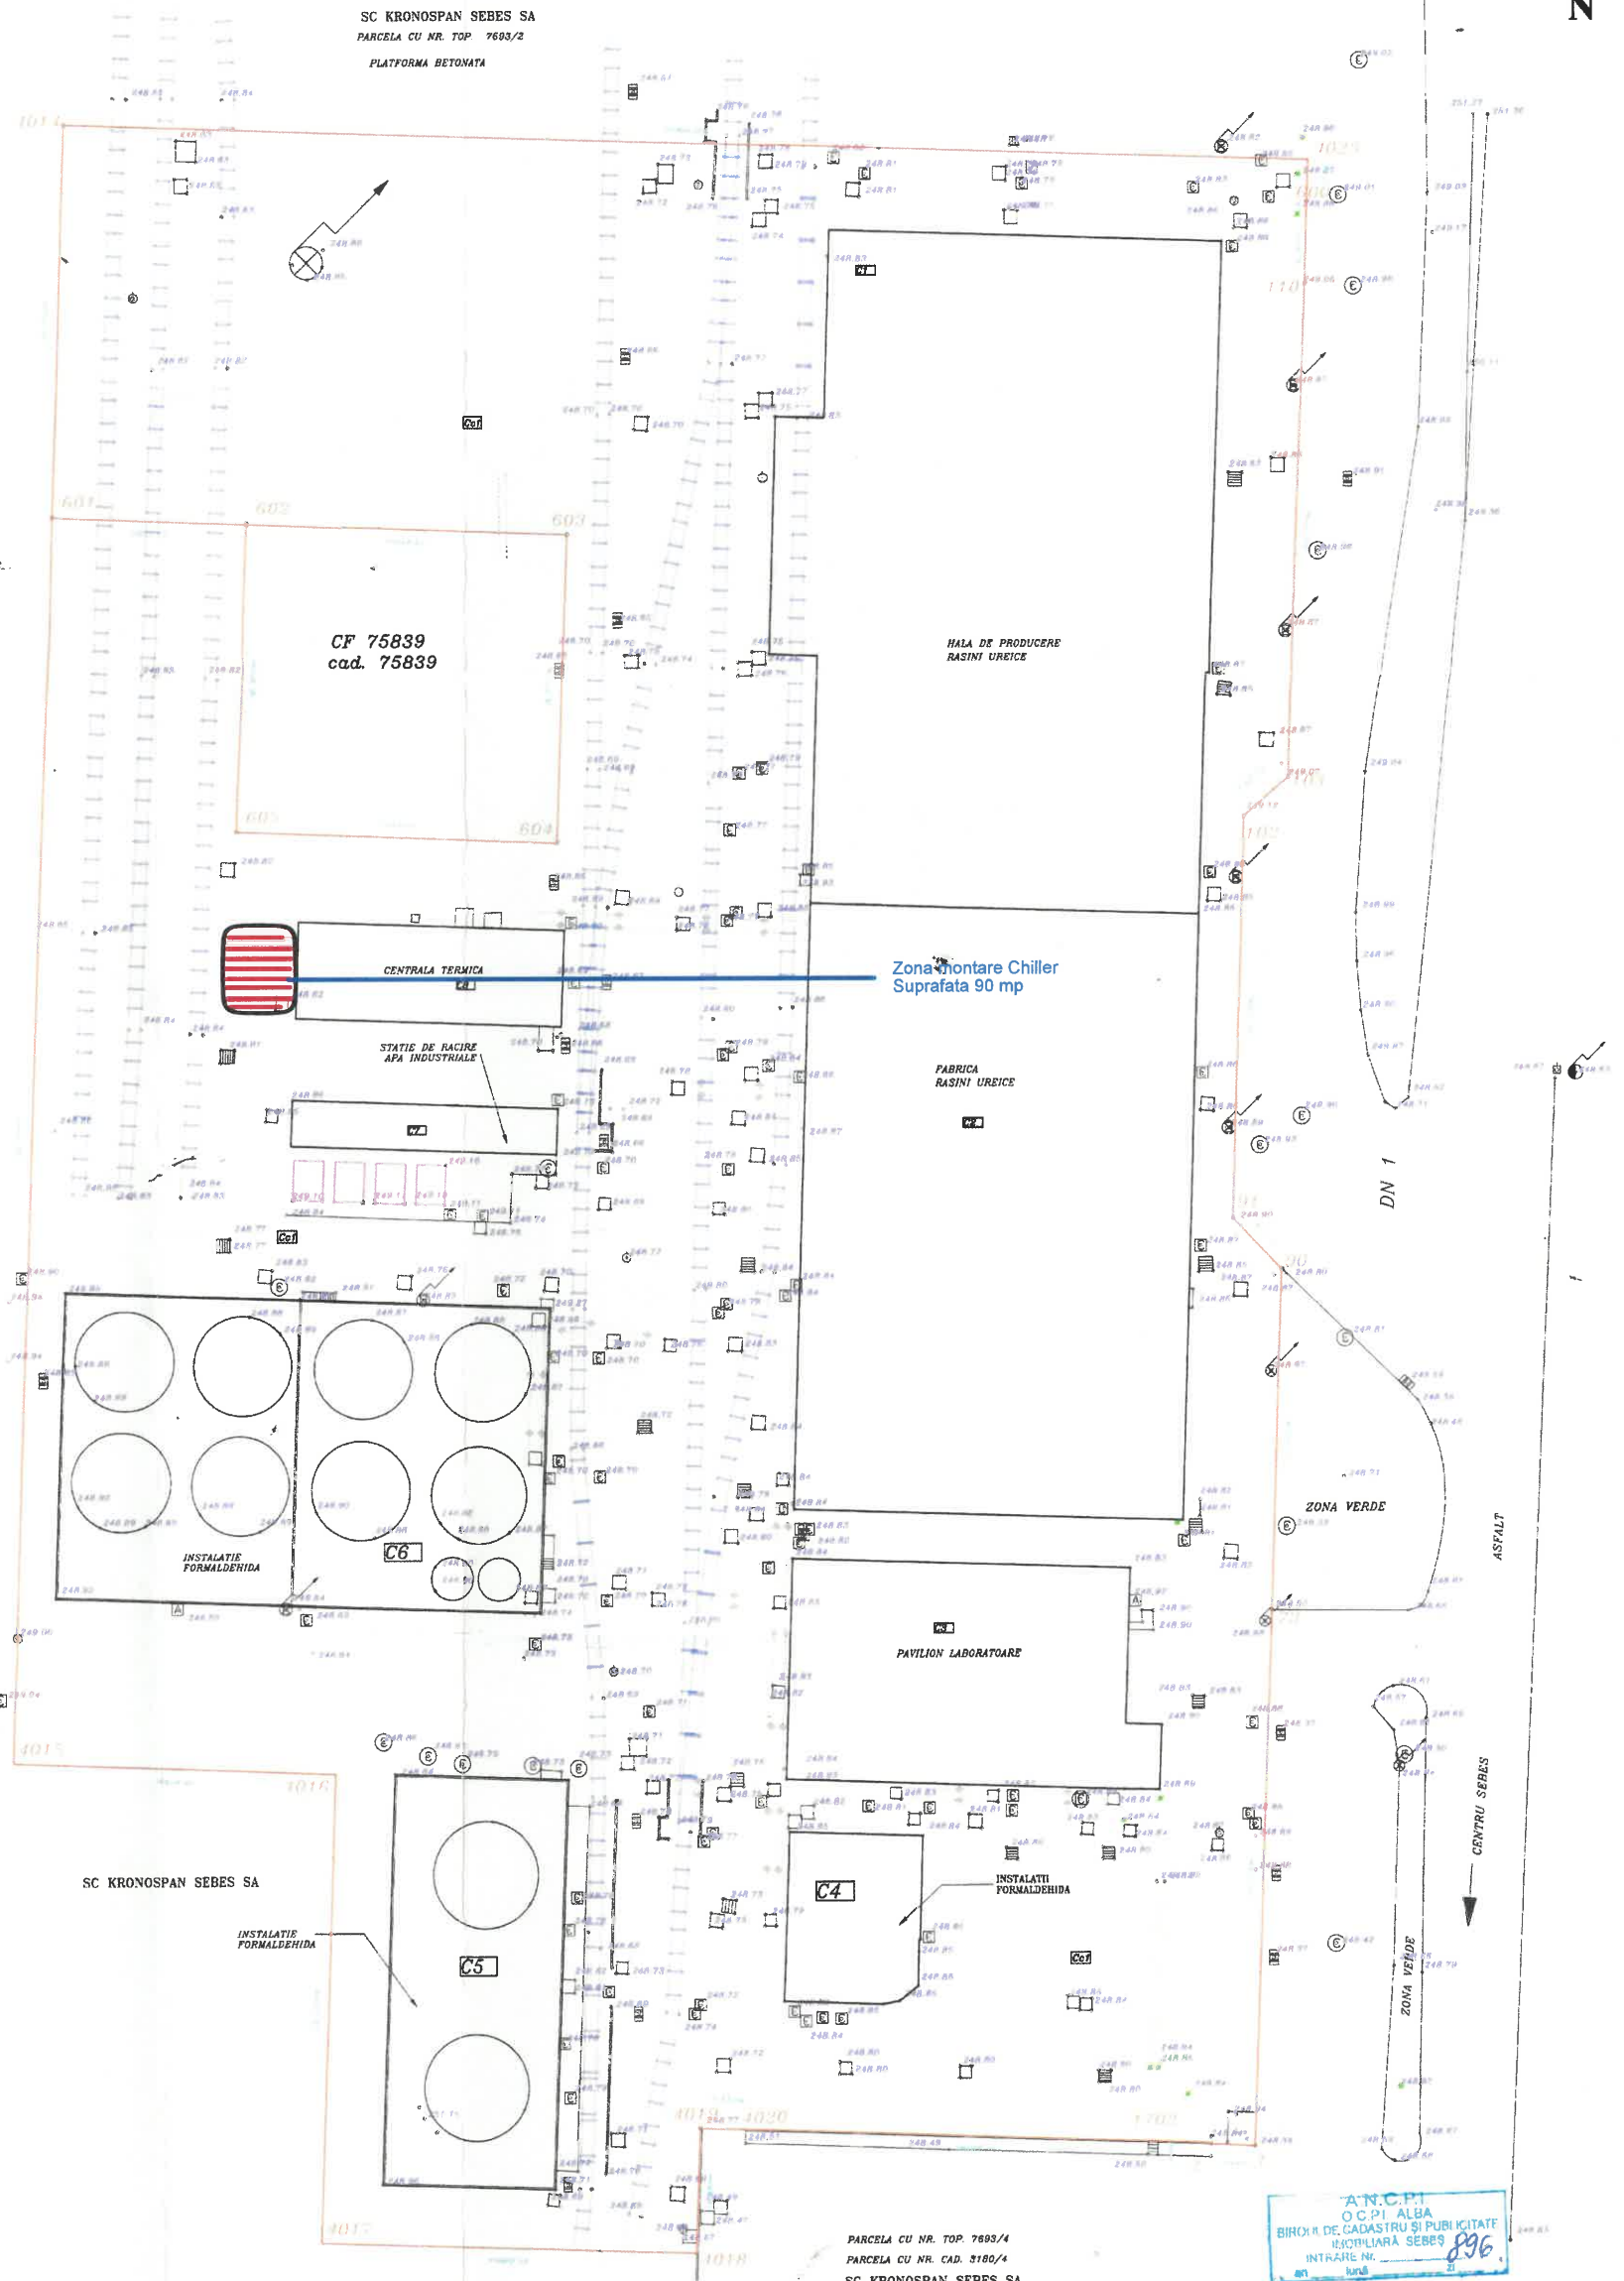

SC KRONOSPAN SEBES SA
PARCELA CU NR. TOP. 7893/2
PARCELA CU NR. CAD. 3180/2



SC KRONOSPAN SEBES SA

INSTALATIE FORMALDEHIDA

C5

PARCELA CU NR. TOP. 7893/4
PARCELA CU NR. CAD. 3180/4
SC KRONOSPAN SEBES SA

AN.C.P.I.
O.C.P.I. ALBA
BIROUL DE CADASTRU SI PUBLIGITATE
INCOMLIARA SEBES
INTRAIRE NR. 896
22.IAN.2015

CALCUL SUPRAFATA PARCELA CU NR. CAD. 75838

Nr. Pct.	Coordonata pct de contur X (m)	Coordonata pct de contur Y (m)	Lungimea laterala D(L+1)
110	497814.882	388336.084	8.769
800	497822.885	388306.481	6.000
4023	497827.622	388330.583	150.885
4014	497832.481	388185.786	46.977
601	497785.531	388184.183	53.532
602	497784.728	388207.701	38.981
603	497783.314	388246.856	38.970
604	497746.357	388245.322	38.967
605	497747.781	388206.896	38.970
602	497784.728	388207.701	38.981
801	497785.531	388184.183	148.107
4015	497838.211	388179.100	38.970
4016	497835.059	38818.050	56.083
4017	497578.972	388216.044	45.587
4018	497577.410	388261.605	14.888
4019	497582.391	388282.139	5.472
4020	497582.190	388287.609	36.390
1702	497692.210	388323.853	0.800
2	497590.019	388323.845	5.344
1	497692.796	388329.264	64.378
73	497654.012	388331.631	40.858
30	497694.848	388329.586	8.011
81	497701.080	388327.114	48.158
102	497749.180	388328.705	6.985
103	497753.747	388332.973	59.153

S(3180/3)=33293,01mp P=1011,826m.

SC TOPHART SRL CERT. DE AUT. S Seria B Nr. 999 Clasa II		BENEFICIAR : SC KRONOSPAN SEBES SA	
NUMELE	SEMANTURA	SCARA	PLAN DE SITUATIE
Masurat Agachi G.	[Signature]	1:500	Oficiul Inregistrarii Publice 75838 SEBES UAT Sebes
Intocmit Bologa A.		DATA	SISTEM DE SUCSI ATEREA 70
Verificat		Ian. 2015	SISTEM DE SUCSI ATEREA NEAGRA
Aprobat			