





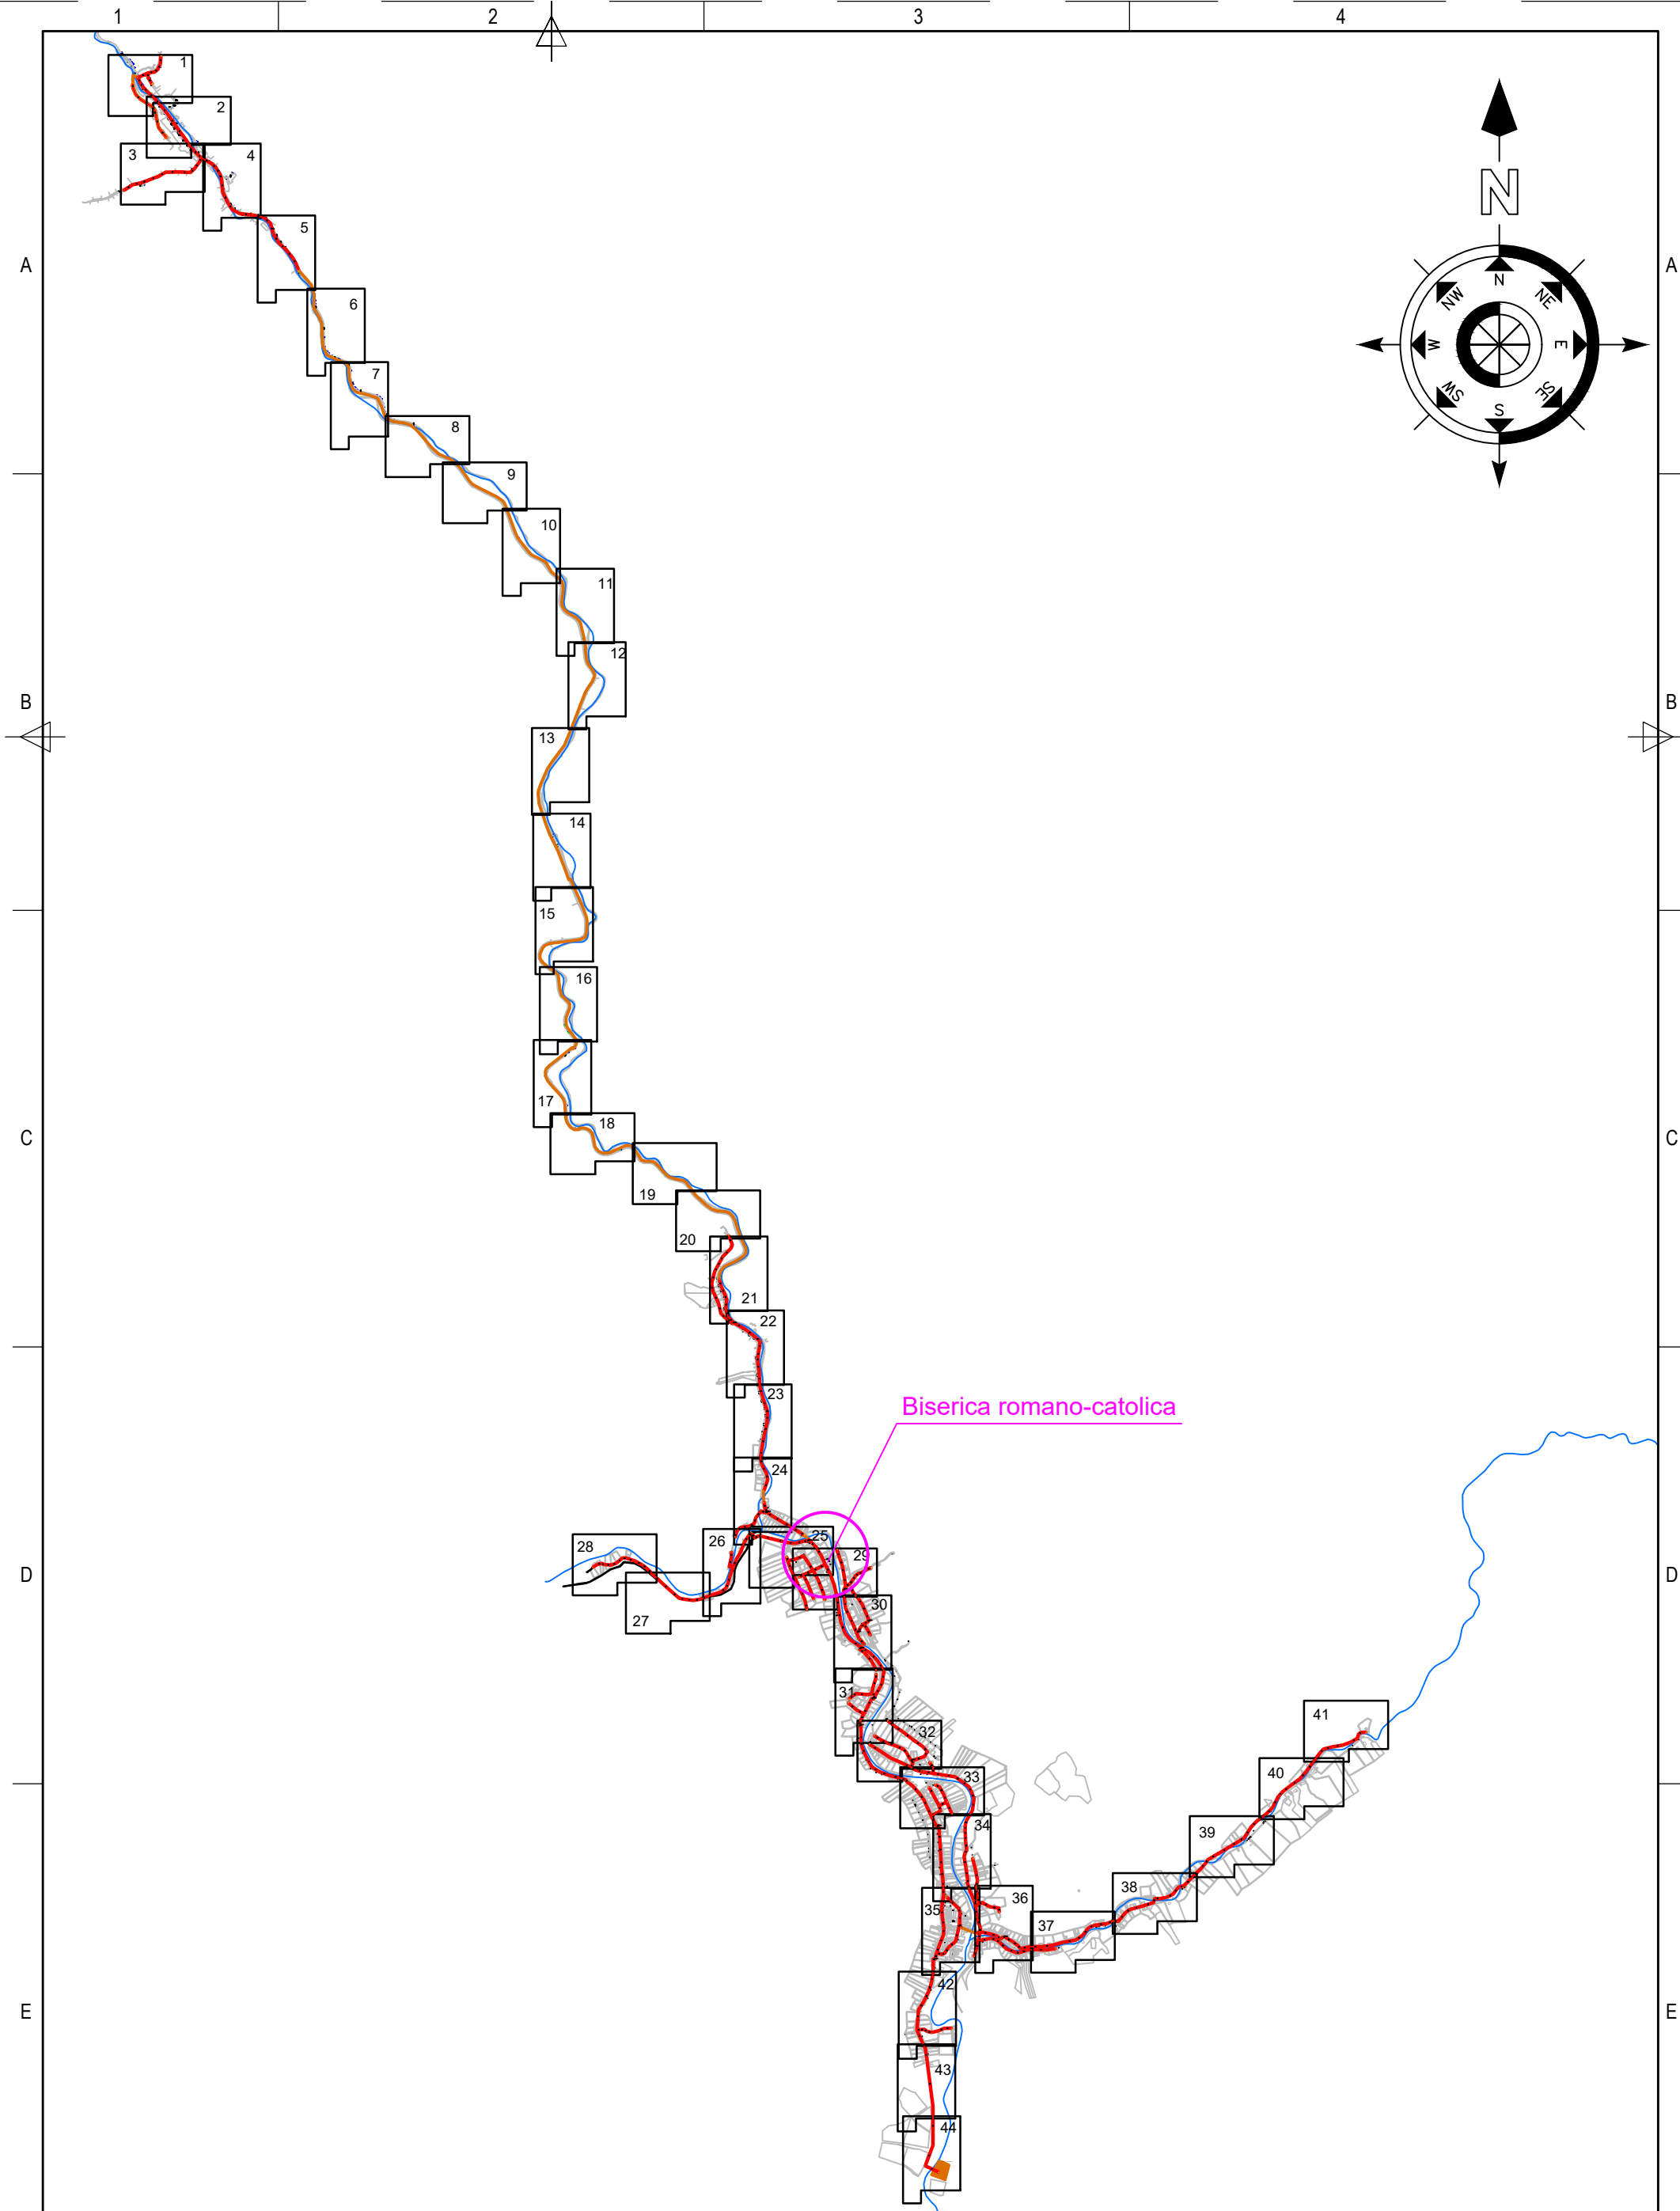


JUDETUL CARAS-SEVERIN


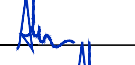

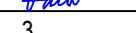
Comuna RUSCA MONTANA


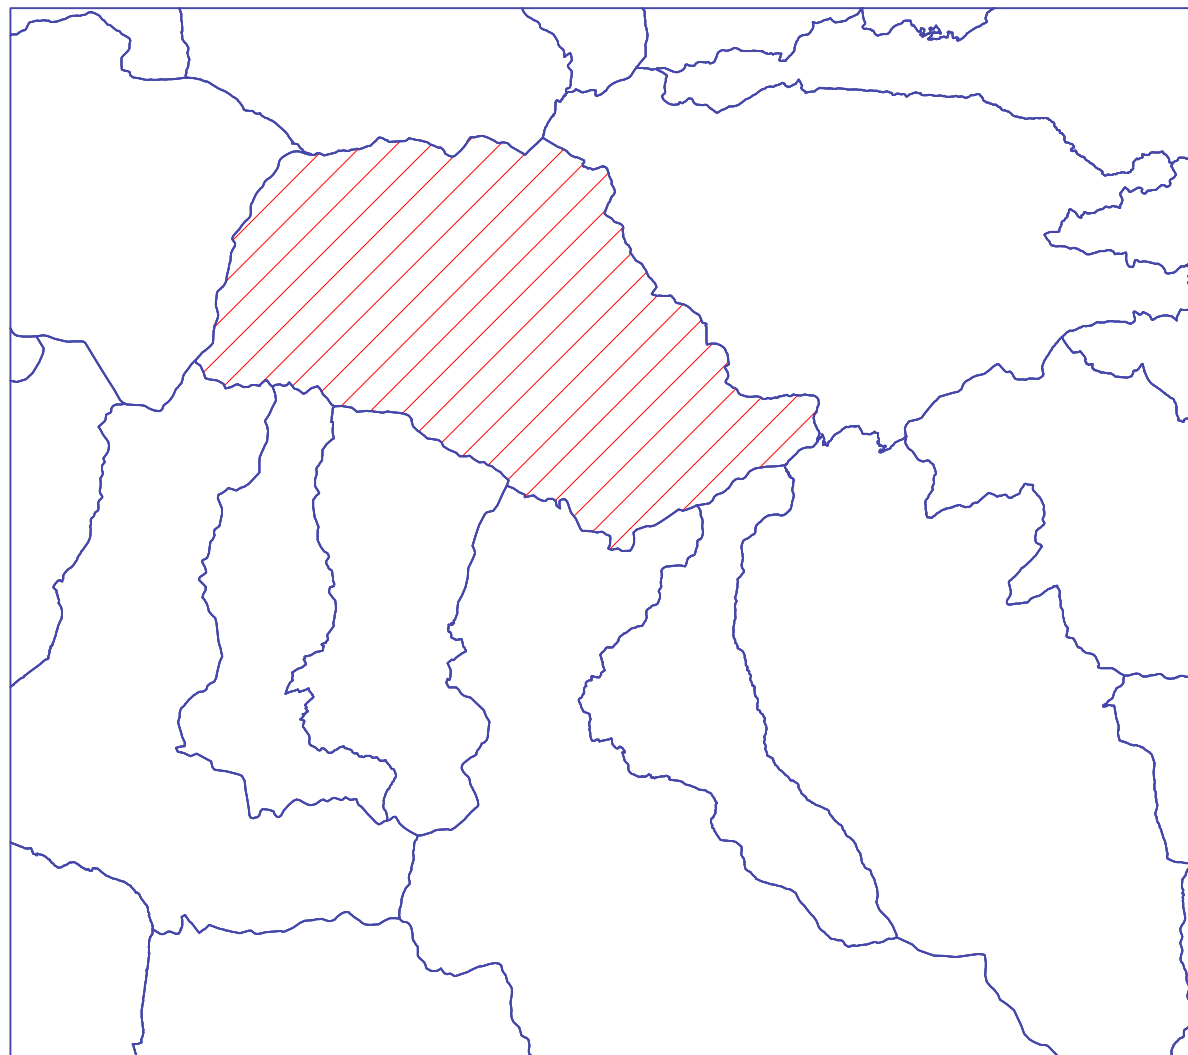


VERIFICATOR	NUME	SEMNETURA	CERINTA		
	S.C. PROCON ROADPIPE S.R.L. OTELU ROSU, Str. 22 Decembrie 1989, Bl. 3, Sc. D, Ap.1 e-mail: silviuprocondesig@gmail.com C.U.I. 34028774, J11/29/28.01.2015			Beneficiar: PRIMARIA COMUNEI RUSCA MONTANA, JUD. Caras-Severin Amplasament: UAT RUSCA MONTANA Titlu proiect: Extinderea retelelor de canalizare si racordurilor si statie de epurare noua in comuna Rusca Montana, Jud. Caras-Severin	Nr.Proiect 77 / 2021 Faza: Avize
PROIECTAT	Ing. Alin Mocanu		SCARA: -		
DESENAT	Ing. Alin Mocanu		DATA: 2023	Titlu plansa:	PL. Nr. PZ-01
VERIFICAT	Ing.Ovidiu Hila			Plan de incadrare in zona	

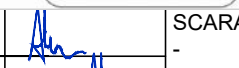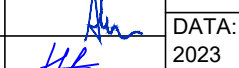





Biserica romano-catolica

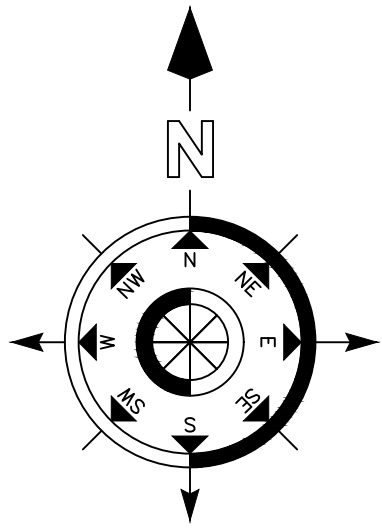
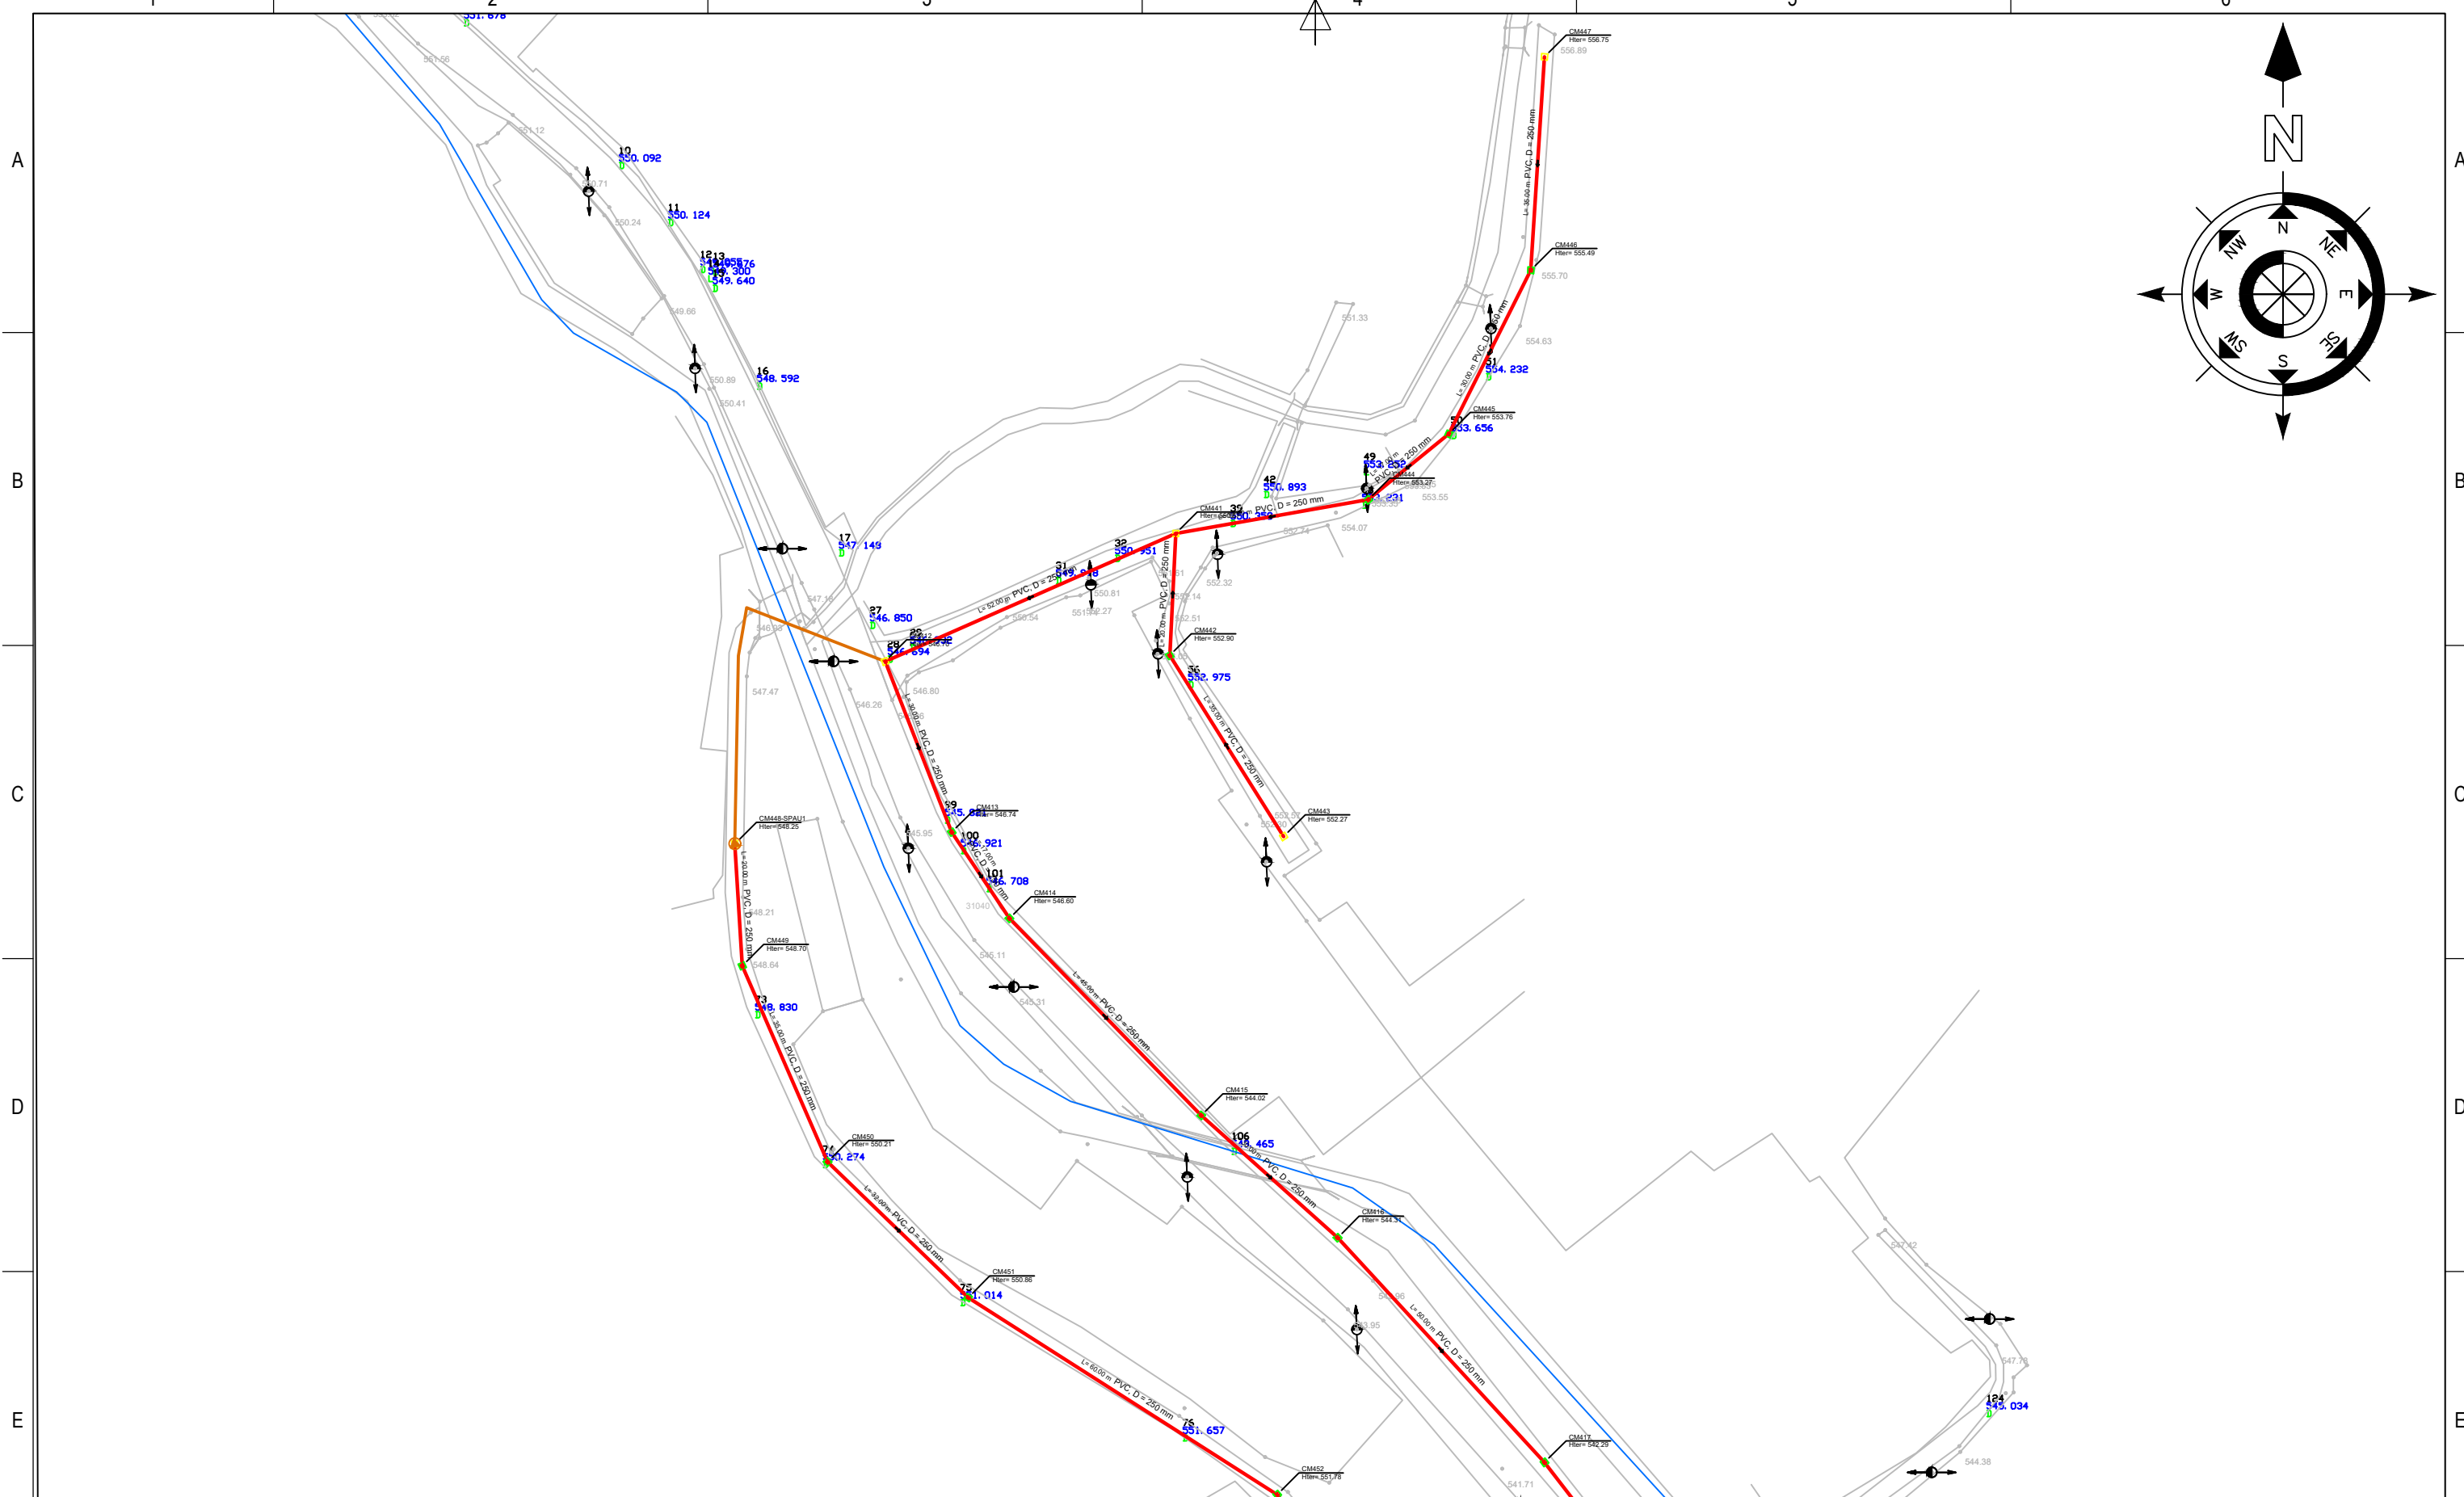
VERIFICATOR	NUME	SEMNAURA	CERINTA		
S.C. PROCON ROADPIPE S.R.L. OTELU ROSU, Str. 22 Decembrie 1989, Bl. 3, Sc. D, Ap.1 e-mail: silviuprocondesign@gmail.com C.U.I. 34028774, J11/29/28.01.2015			 Euro Cert Systems DIVIZIA DE CERTIFICARE CERTIFICAT SR EN ISO 9001:2008 SR EN ISO 14001:2005 The power to certify		Beneficiar: PRIMARIA COMUNEI RUSCA MONTANA, JUD. Caras-Severin Nr.Proiect 77 / 2021
PROIECTAT	Ing. Alin Mocanu		SCARA:	Amplasament: UAT RUSCA MONTANA Titlu proiect:	
DESENAT	Ing. Alin Mocanu		-	Extinderea retelelor de canalizare si racordurilor si statie de epurare noua in comuna Rusca Montana, Jud. Caras-Severin	
VERIFICAT	Ing. Ovidiu Hila		DATA:	Titlu plansa:	Faza:
			2023	Plan de situatie - Retea de canalizare menajera	Avize
					PL. Nr. PC-00



Legenda:


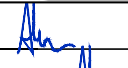

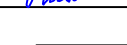
- Retea de canalizare menajera PVC Dn 250 mm
- Conducta refulare apa uzata PEID Dn 90 mm
- Camine de vizitare canal menajer
- Statii de pompare ape uzate (SPAU)

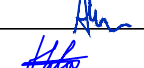
VERIFICATOR	NUME	SEMNATURA	CERINTA		
S.C. PROCON ROADPIPE S.R.L. OTELU ROSU, Str. 22 Decembrie 1989, Bl. 3, Sc. D, Ap.1 e-mail: silviuprocondesign@gmail.com C.U.I. 34028774, J11/29/28.01.2015			 Euro Cert Systems ORGANIZARE DE CERTIFICARE CERTIFIED SAR EN ISO 9001:2008 SR EN ISO 14001:2005	Beneficiar: PRIMARIA COMUNEI RUSCA MONTANA, JUD. Caras-Severin	Nr.Proiect 77 / 2021
PROIECTAT	Ing. Alin Mocanu			SCARA: 1:1000	Amplasament: UAT RUSCA MONTANA
DESENAT	Ing. Alin Mocanu		DATA: 2023	Titlu proiect: Extinderea retelelor de canalizare si racordurilor si statie de epurare noua in comuna Rusca Montana, Jud. Caras-Severin	PL. Nr. PS-01
VERIFICAT	Ing. Ovidiu Hila			Titlu plansa: Plan de situatie - Retea de canalizare menajera	

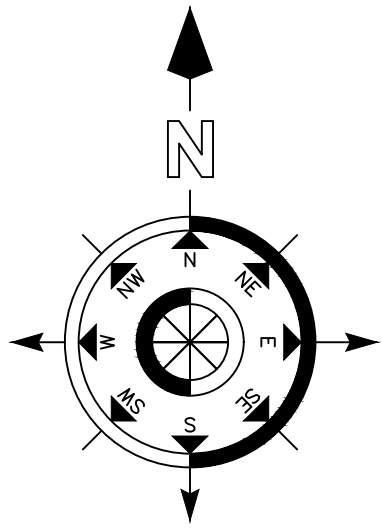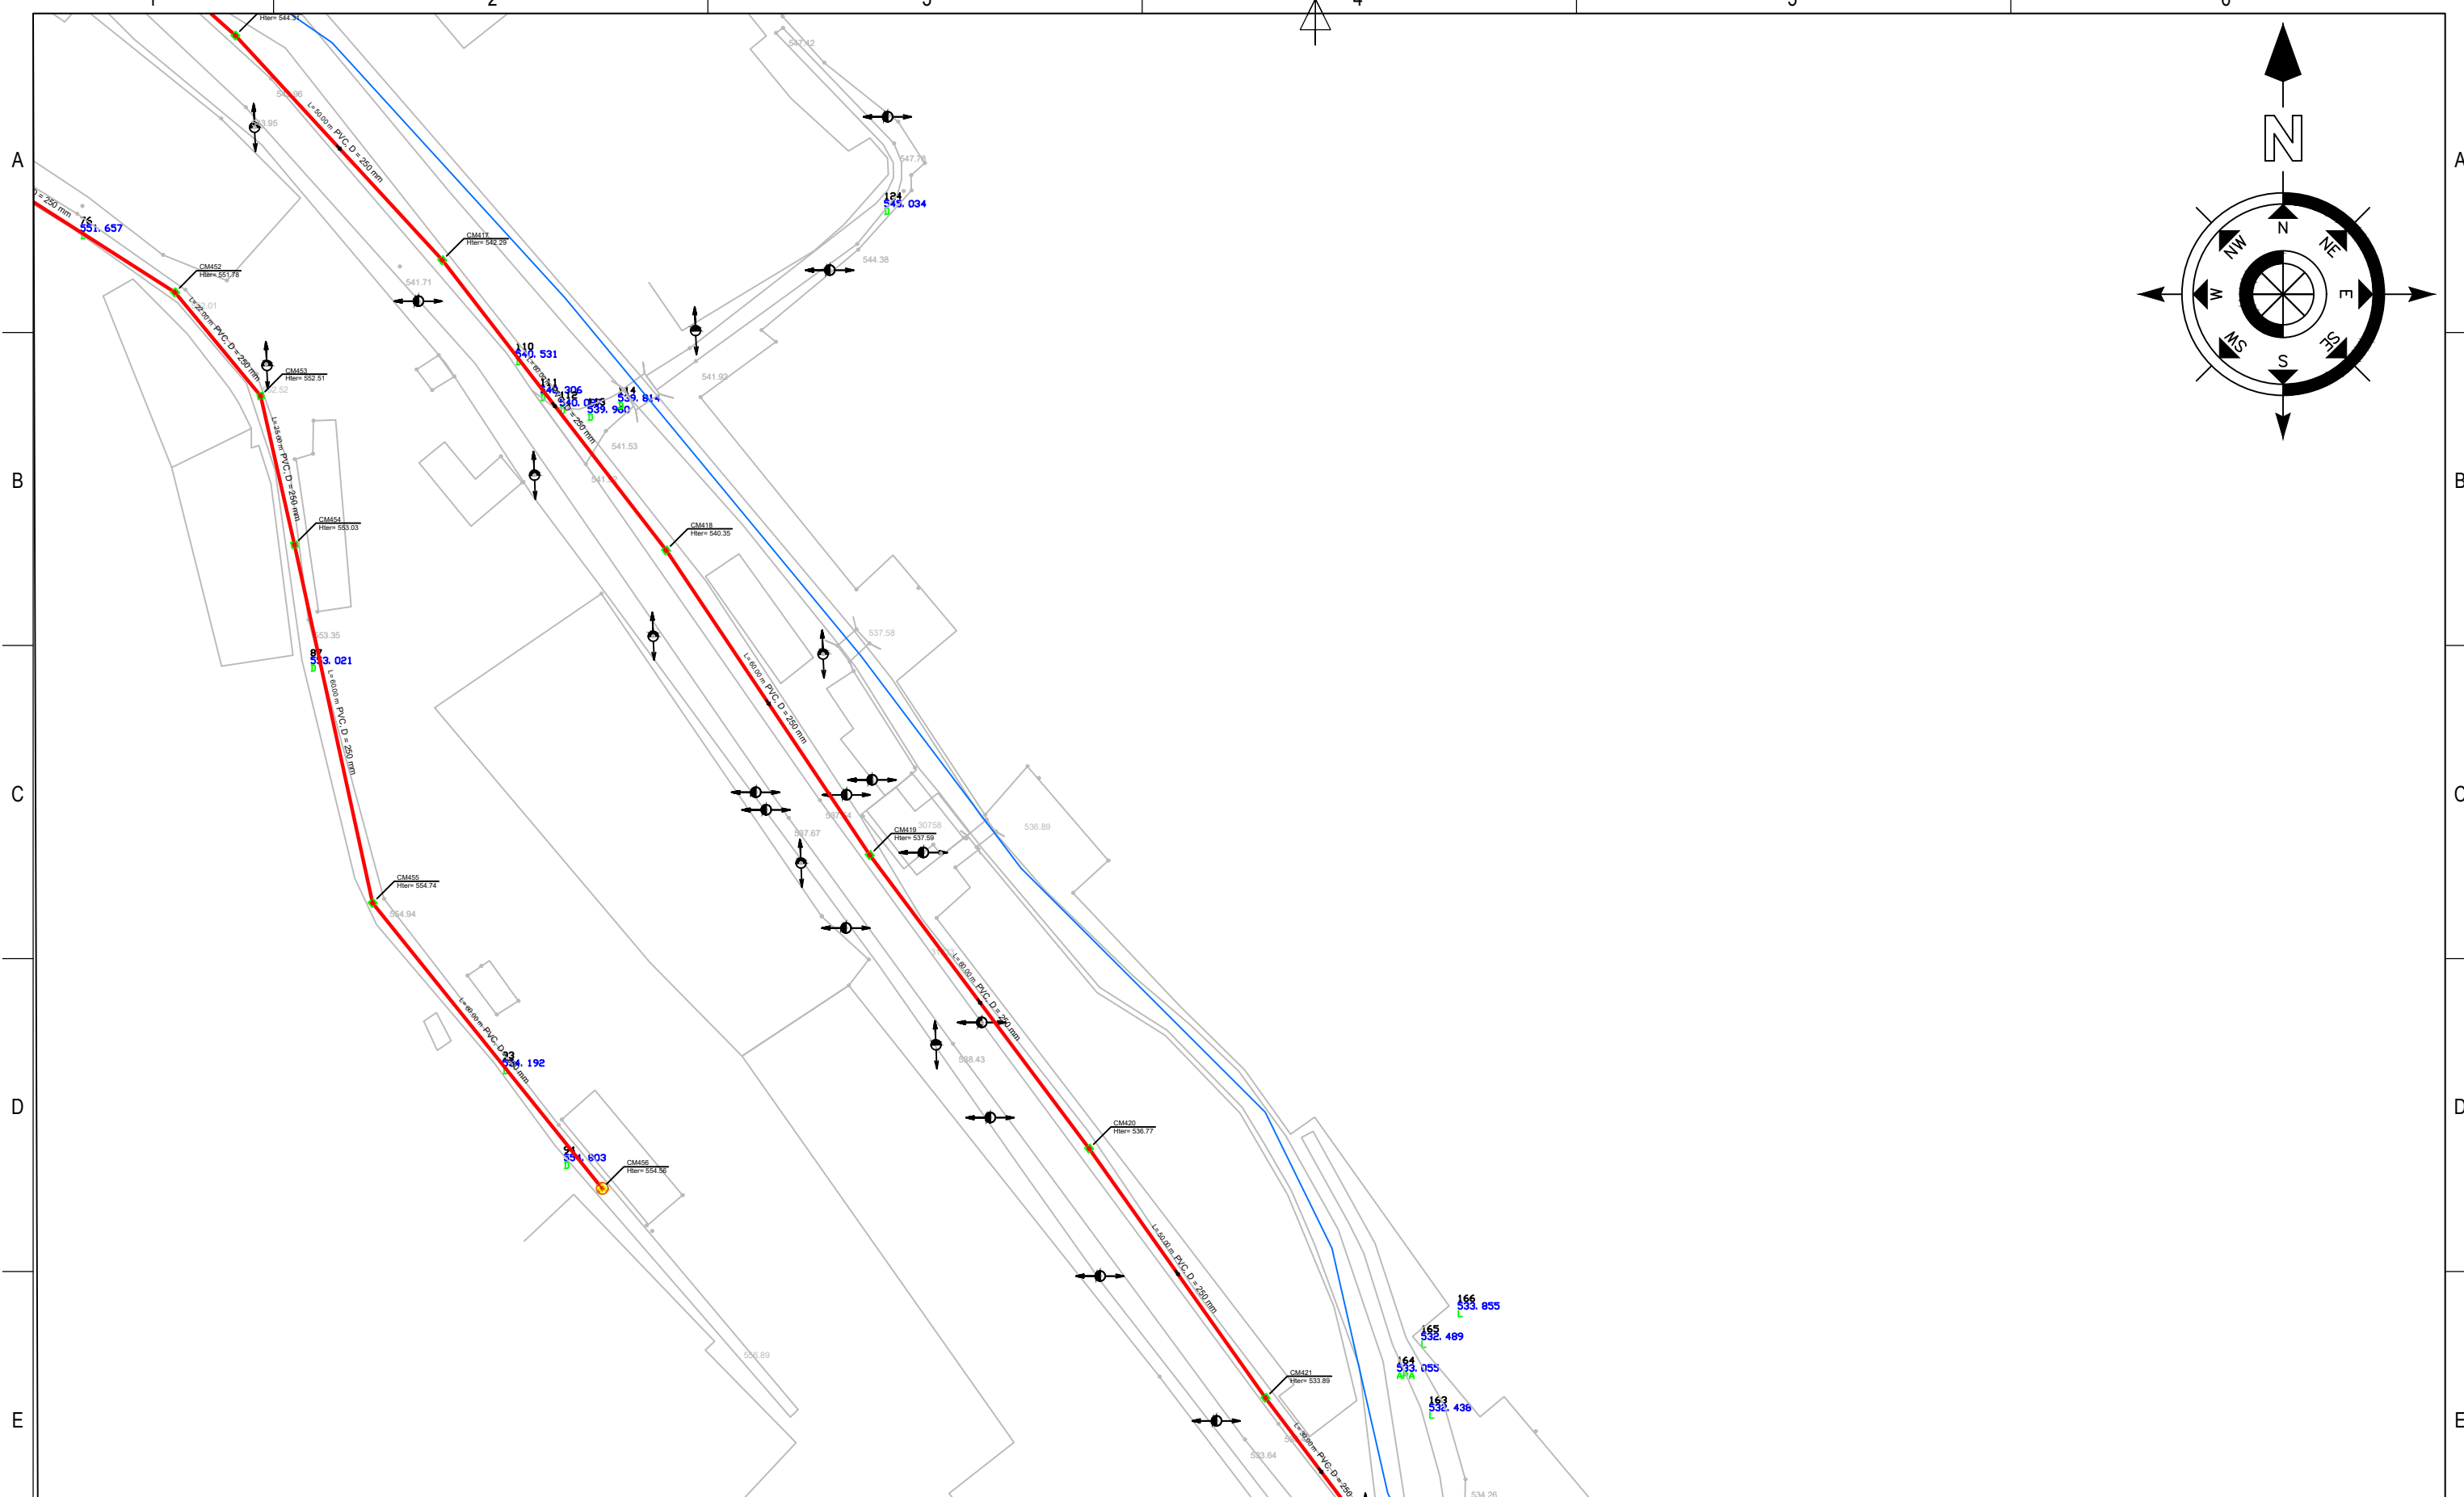


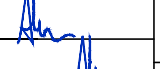
Legenda:



- Retea de canalizare menajera PVC Dn 250 mm
- Conducta refulare apa uzata PEID Dn 90 mm
- Camine de vizitare canal menajer
- Statii de pompare ape uzate (SPAU)

VERIFICATOR	NUME	SEMNATURA	CERINTA		
S.C. PROCON ROADPIPE S.R.L. OTELU ROSU, Str. 22 Decembrie 1989, Bl. 3, Sc. D, Ap.1 e-mail: silviuprocondesign@gmail.com C.U.I. 34028774, J11/29/28.01.2015			 Euro Cert Systems ORGANIZM DE CERTIFICARE CERTIFIED SAR EN ISO 9001:2008 SR EN ISO 14001:2005	Beneficiar: PRIMARIA COMUNEI RUSCA MONTANA, JUD. Caras-Severin	Nr.Proiect 77 / 2021
			Amplasament: UAT RUSCA MONTANA	Titlu proiect:	
PROIECTAT	Ing. Alin Mocanu		SCARA: 1:1000	Faza: Avize	
DESENAT	Ing. Alin Mocanu		DATA: 2023	Titlu plansa:	
VERIFICAT	Ing. Ovidiu Hila			Plan de situatie - Retea de canalizare menajera	

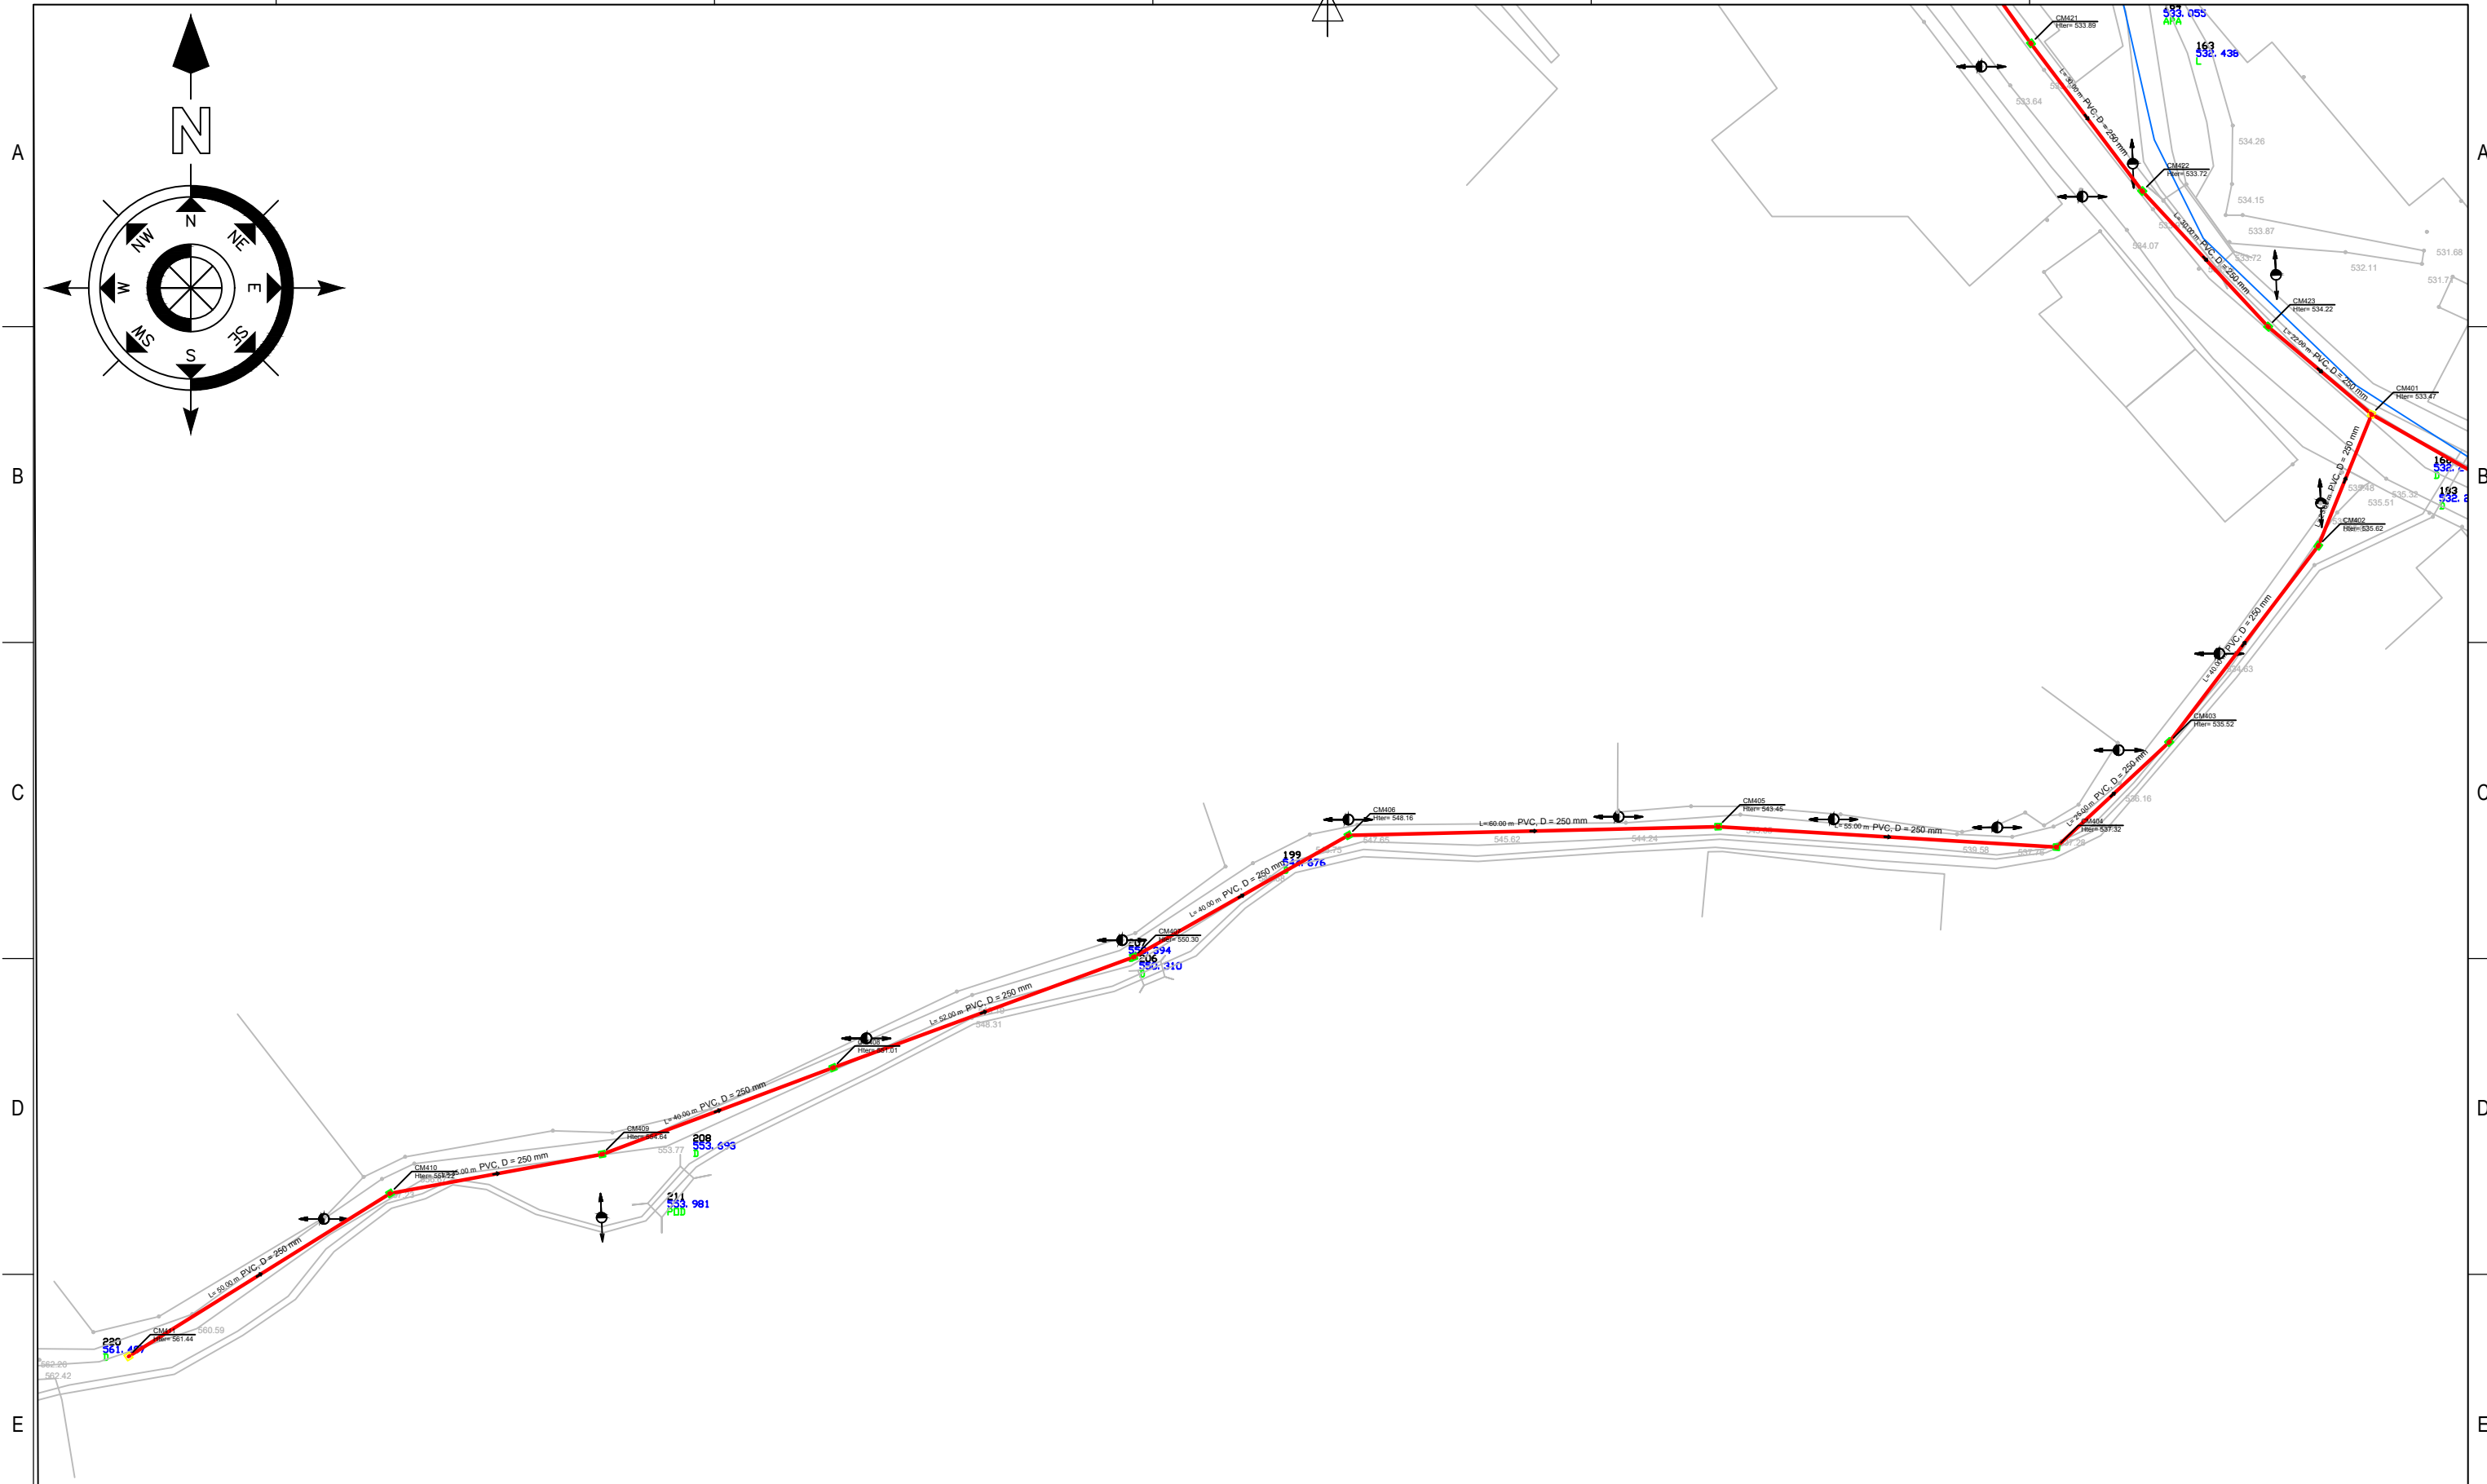

- Legenda:**
- Retea de canalizare menajera PVC Dn 250 mm
 - Conducta refulare apa uzata PEID Dn 90 mm
 - Camine de vizitare canal menajer
 - Statii de pompare ape uzate (SPAU)



VERIFICATOR	NUME	SEMNATURA	CERINTA		
S.C. PROCON ROADPIPE S.R.L. OTELU ROSU, Str. 22 Decembrie 1989, Bl. 3, Sc. D, Ap.1 e-mail: silviuprocondesign@gmail.com C.U.I. 34028774, J11/29/28.01.2015			SCARA: 1:1000	Beneficiar: PRIMARIA COMUNEI RUSCA MONTANA, JUD. Caras-Severin	
PROIECTAT Ing. Alin Mocanu				Nr.Proiect 77 / 2021	
DESENAT Ing. Alin Mocanu			DATA: 2023	Amplasament: UAT RUSCA MONTANA	
VERIFICAT Ing. Ovidiu Hila				Titlu proiect: Extinderea retelelor de canalizare si racordurilor si statie de epurare noua in comuna Rusca Montana, Jud. Caras-Severin	
				Faza: Avize	
				Titlu plansa: Plan de situatie - Retea de canalizare menajera	
				PL. Nr. PS-03	

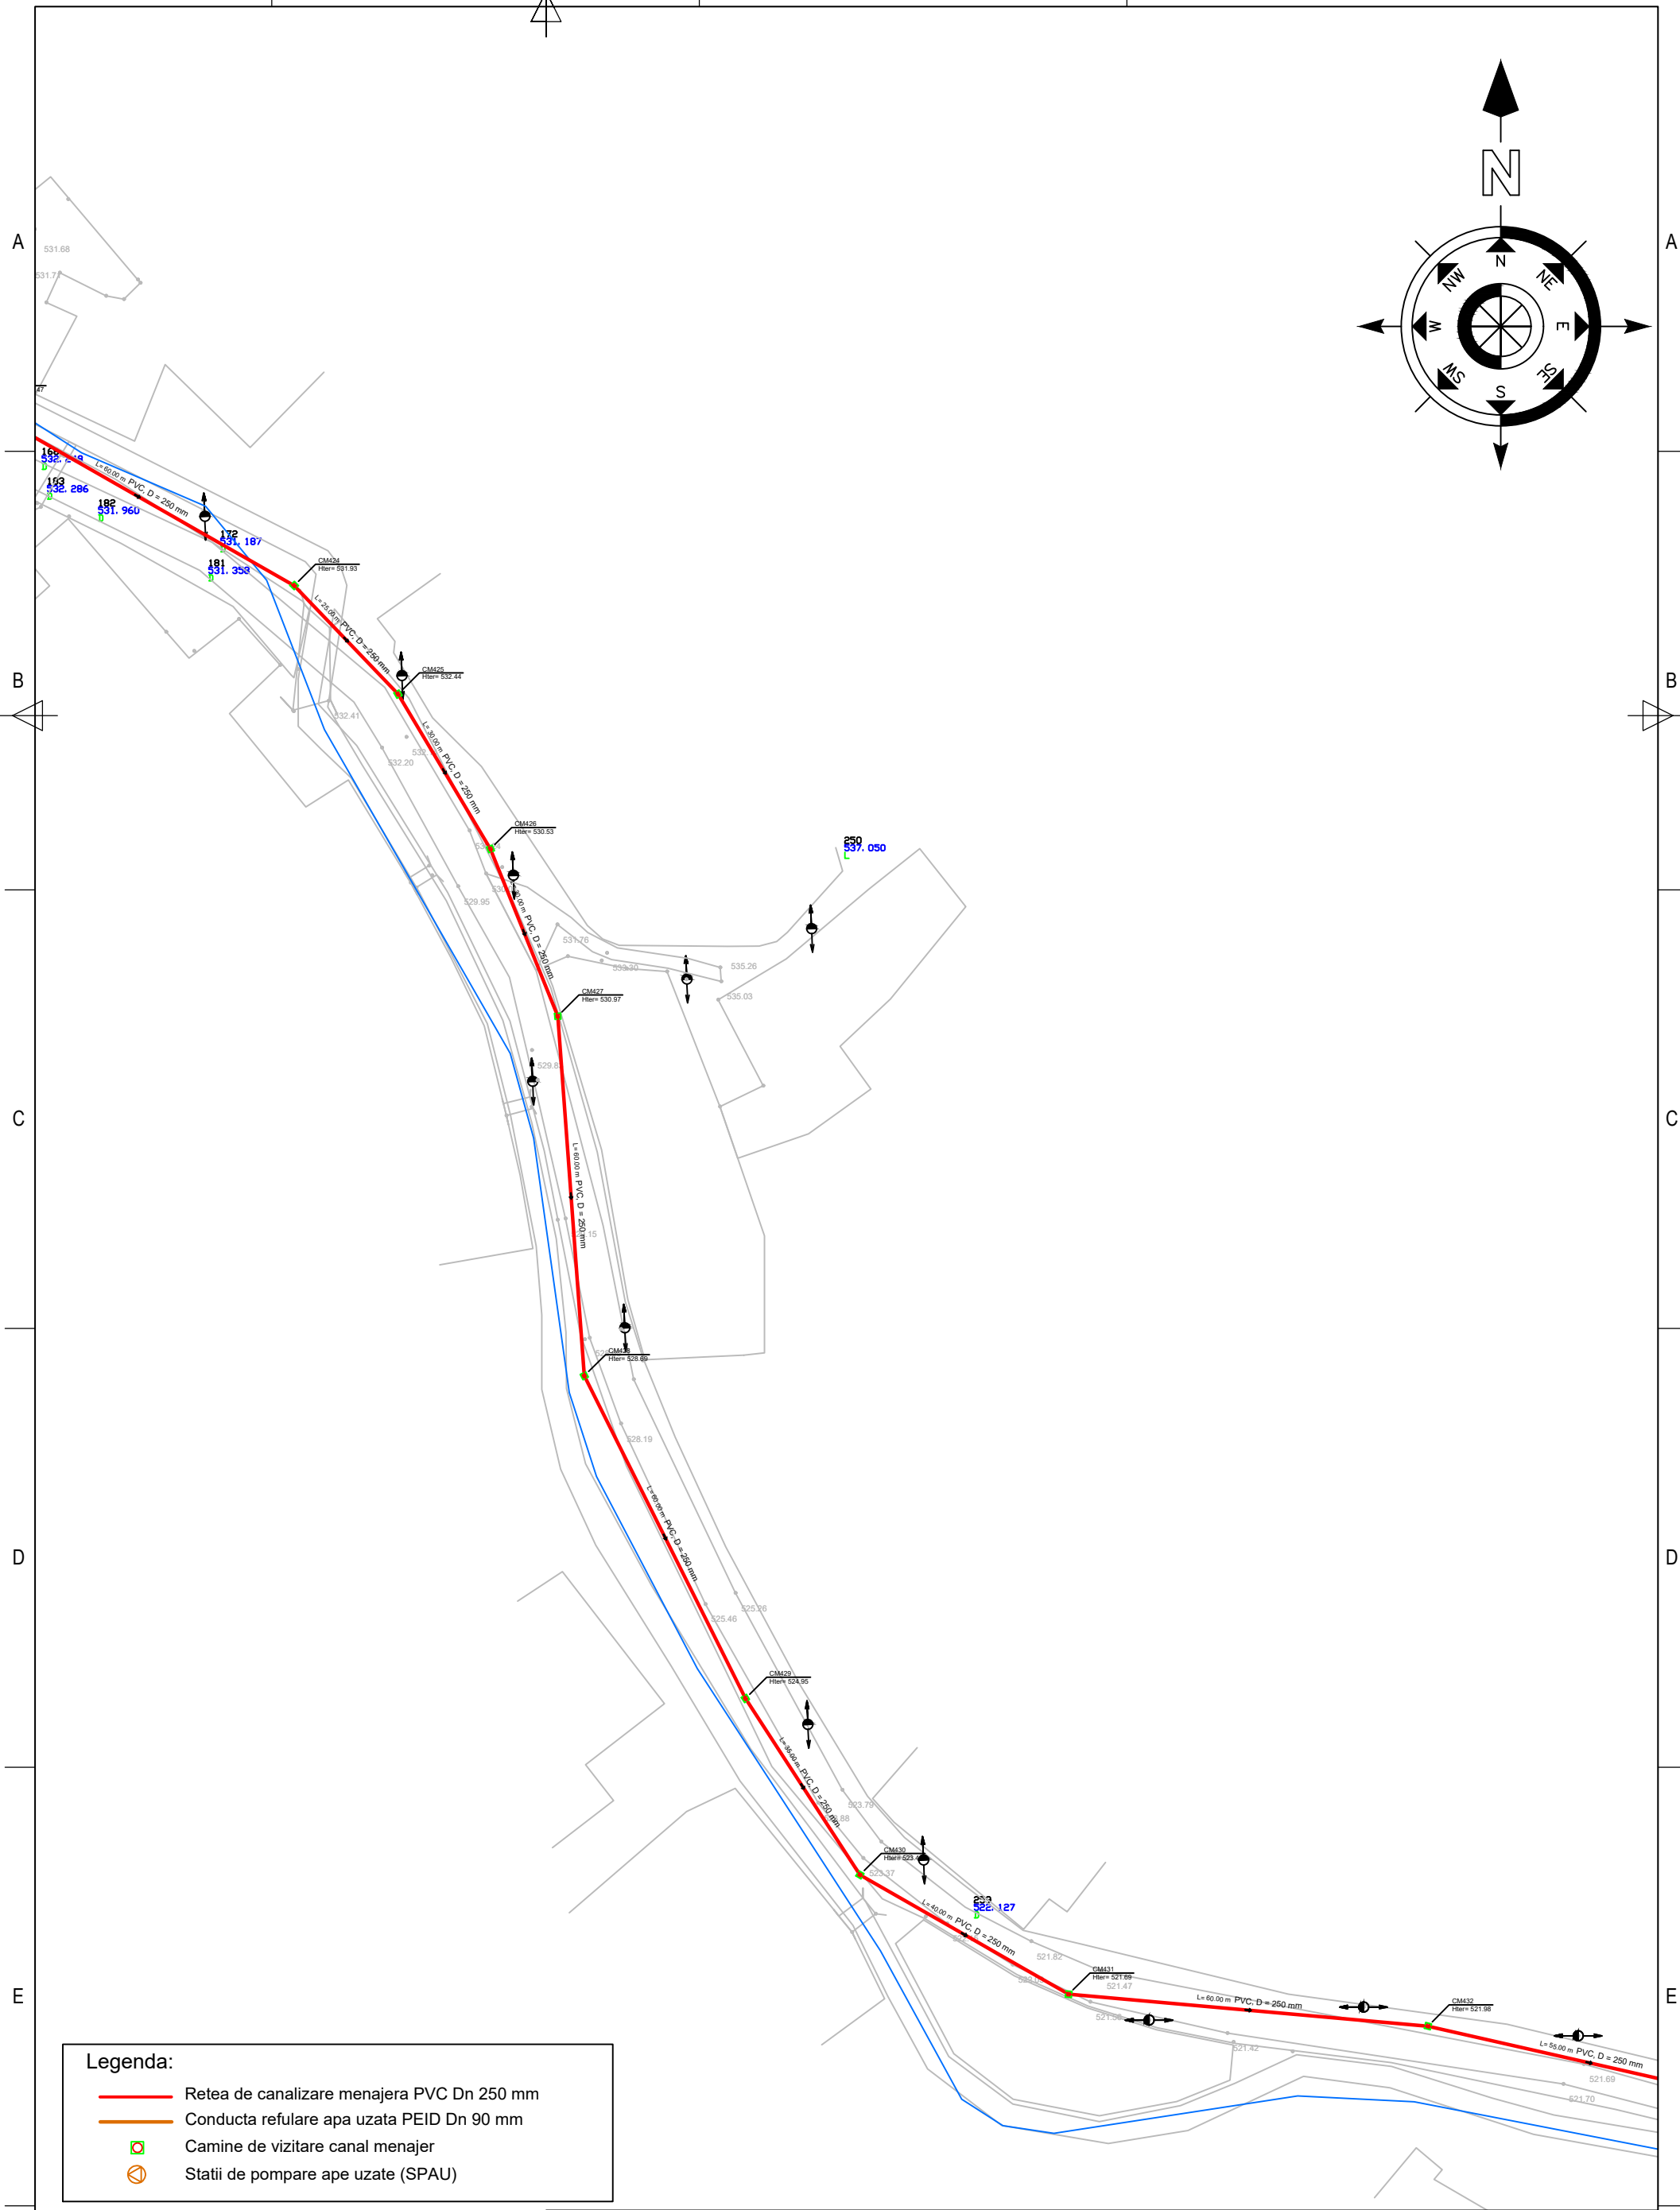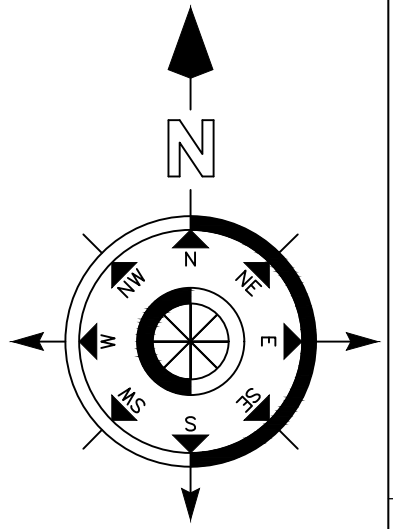

Legenda:

- Retea de canalizare menajera PVC Dn 250 mm
- Conducta refulare apa uzata PEID Dn 90 mm
- Camine de vizitare canal menajer
- Statii de pompare ape uzate (SPAU)



VERIFICATOR	NUME	SEMNTURA	CERINTA		
S.C. PROCON ROADPIPE S.R.L. OTELU ROSU, Str. 22 Decembrie 1989, Bl. 3, Sc. D, Ap.1 e-mail: silviuprocondesign@gmail.com C.U.I. 34028774, J11/29/28.01.2015				Beneficiar: PRIMARIA COMUNEI RUSCA MONTANA, JUD. Caras-Severin	Nr.Proiect 77 / 2021
				Amplasament: UAT RUSCA MONTANA	
				Titlu proiect: Extinderea retelelor de canalizare si racordurilor si statie de epurare noua in comuna Rusca Montana, Jud. Caras-Severin	Faza: Avize
PROIECTAT	Ing. Alin Mocanu		SCARA: 1:1000	Titlu plansa: Plan de situatie - Retea de canalizare menajera	PL. Nr. PS-04
DESENAT	Ing. Alin Mocanu		DATA: 2023		
VERIFICAT	Ing. Ovidiu Hila				

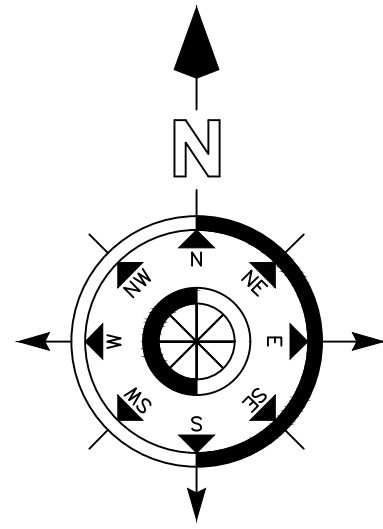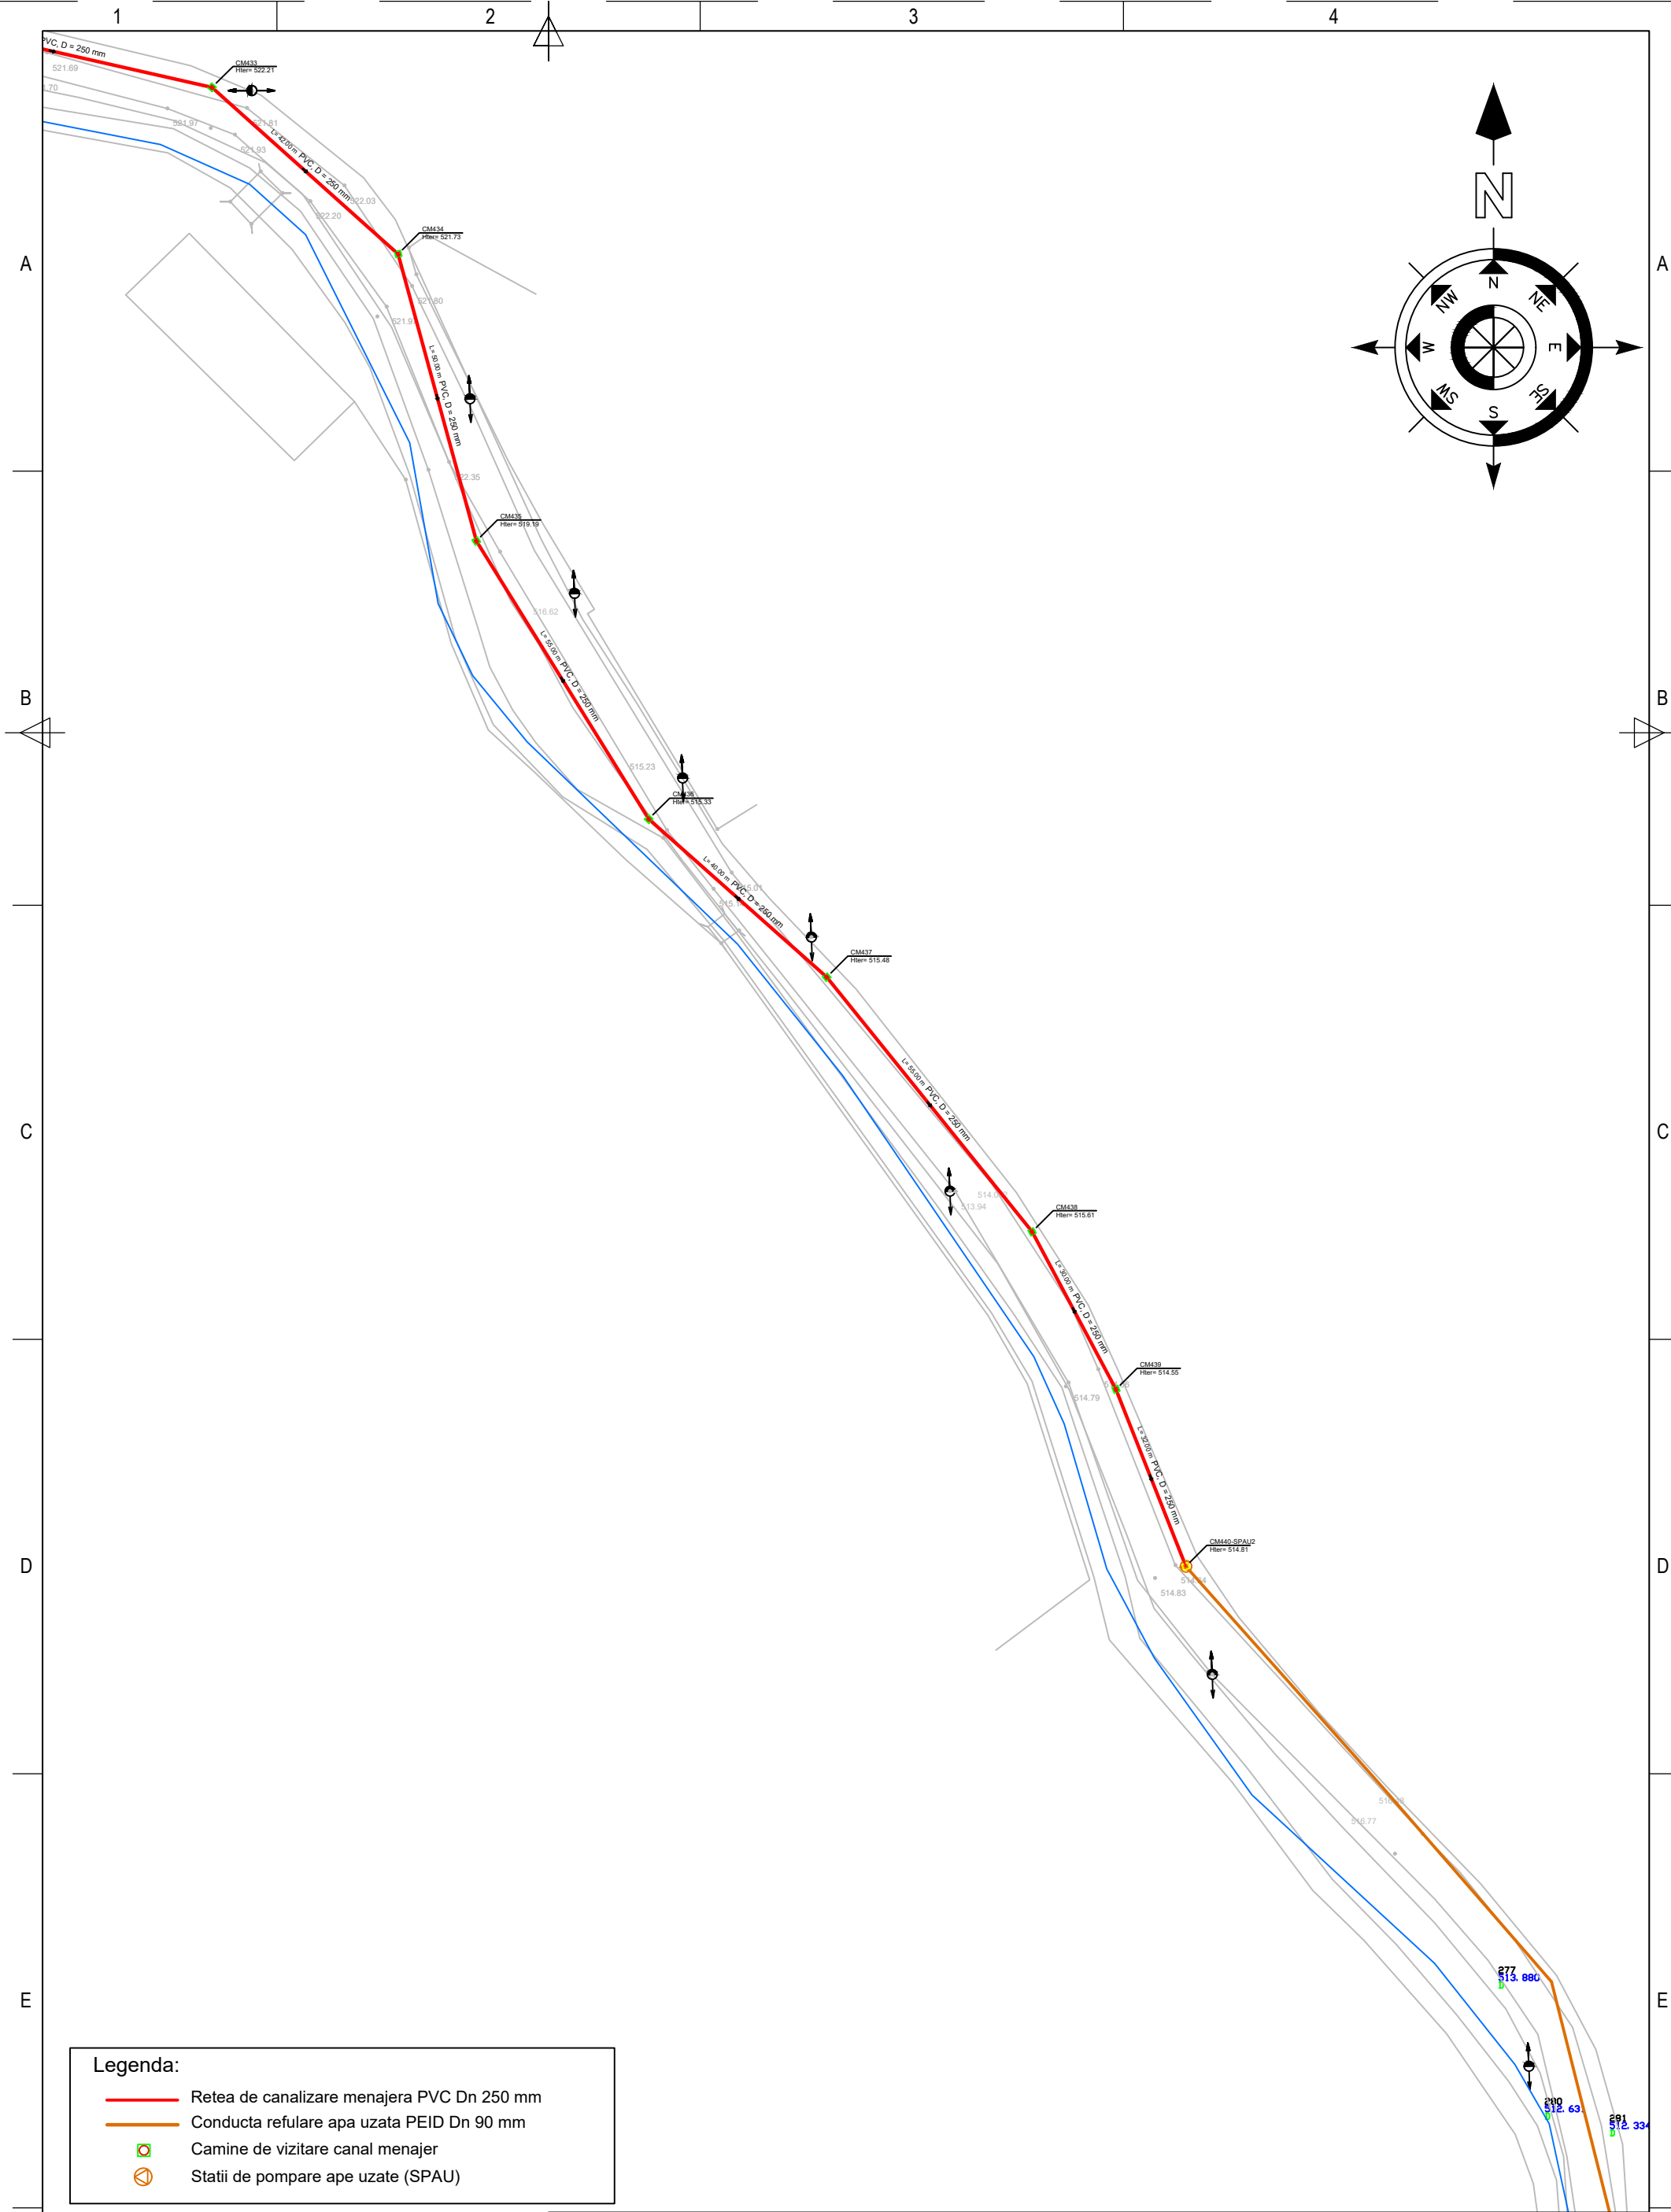

Legenda:

- Retea de canalizare menajera PVC Dn 250 mm
- Conducta refulare apa uzata PEID Dn 90 mm
- Camine de vizitare canal menajer
- Statii de pompare ape uzate (SPA/2)


VERIFICATOR	NUME	SEMNATURA	CERINTA		
S.C. PROCON ROADPIPE S.R.L. OTELU ROSU, Str. 22 Decembrie 1989, Bl. 3, Sc. D, Ap.1 e-mail: silviuprocondesign@gmail.com C.U.I. 34028774, J11/29/28.01.2015			 <small>Euro Cert Systems DISIGN IS CERTIFIED CERTIFIED SR EN ISO 9001:2009 SR EN ISO 14001:2005 The power to certify</small>	Beneficiar: PRIMARIA COMUNEI RUSCA MONTANA, JUD. Caras-Severin Amplasament: UAT RUSCA MONTANA Titlu proiect:	Nr.Proiect 77 / 2021
PROIECTAT	Ing. Alin Mocanu		SCARA: 1:1000	Extinderea retelelor de canalizare si racordurilor si statie de epurare noua in comuna Rusca Montana, Jud. Caras-Severin Faza: Avize	
DESENAT	Ing. Alin Mocanu		DATA: 2023	Titlu plansa: Plan de situatie - Retea de canalizare menajera PL. Nr. PS-05	
VERIFICAT	Ing. Ovidiu Hila				

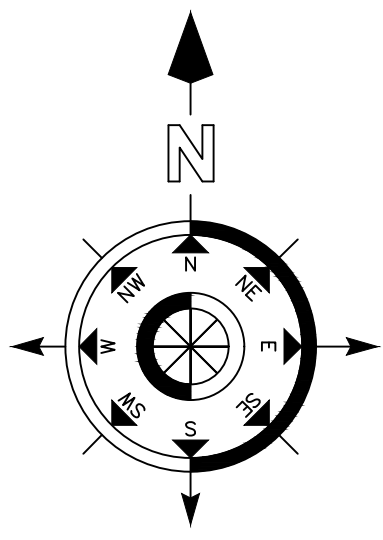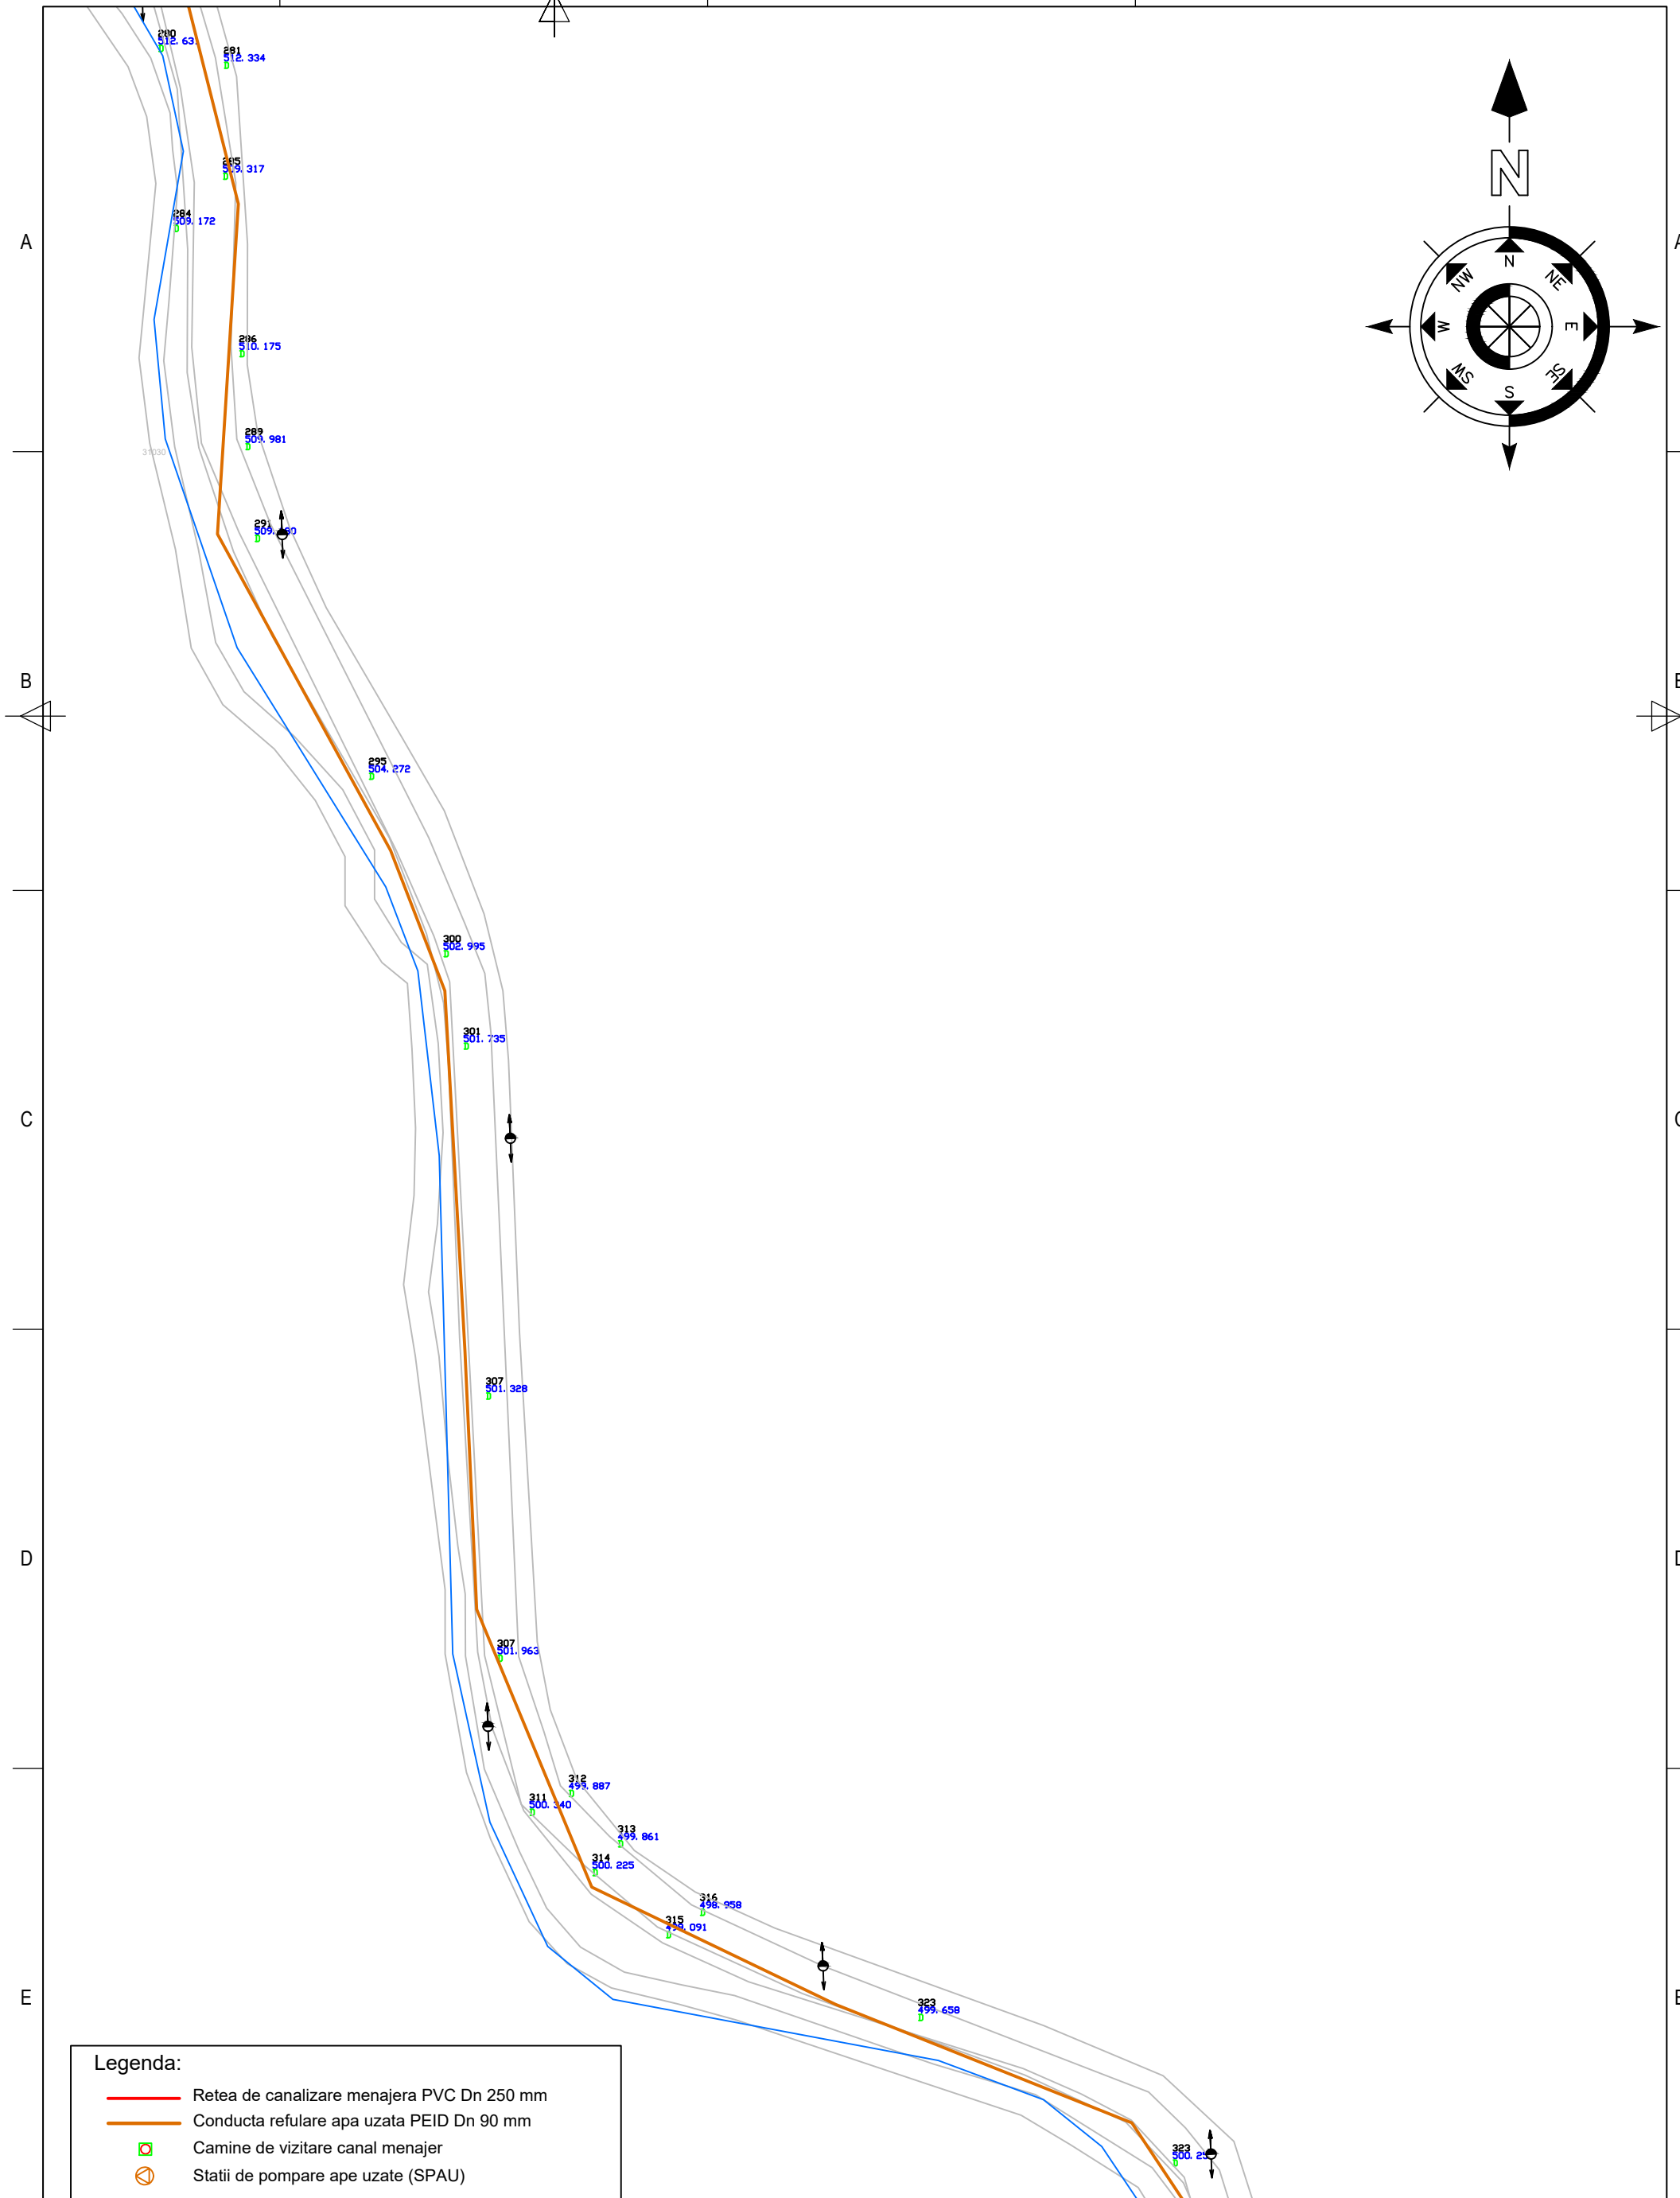

Legenda:


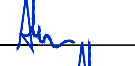

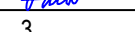
- Retea de canalizare menajera PVC Dn 250 mm
- Conducta refulare apa uzata PEID Dn 90 mm
- Camine de vizitare canal menajer
- Statii de pompare ape uzate (SPAU)


VERIFICATOR	NUME	SEMNATURA	CERINTA			
S.C. PROCON ROADPIPE S.R.L. OTELU ROSU, Str. 22 Decembrie 1989, Bl. 3, Sc. D, Ap.1 e-mail: silviuprocondesign@gmail.com C.U.I. 34028774, J11/29/28.01.2015				Beneficiar: PRIMARIA COMUNEI RUSCA MONTANA, JUD. Caras-Severin		Nr.Proiect 77 / 2021
				Amplasament: UAT RUSCA MONTANA		Faza: Avize
PROIECTAT	Ing. Alin Mocanu		SCARA: 1:1000	Titlu proiect: Extinderea retelelor de canalizare si racordurilor si statie de epurare noua in comuna Rusca Montana, Jud. Caras-Severin		
DESENAT	Ing. Alin Mocanu		DATA: 2023	Titlu plansa: Plan de situatie - Retea de canalizare menajera		PL. Nr. PS-06
VERIFICAT	Ing. Ovidiu Hila					

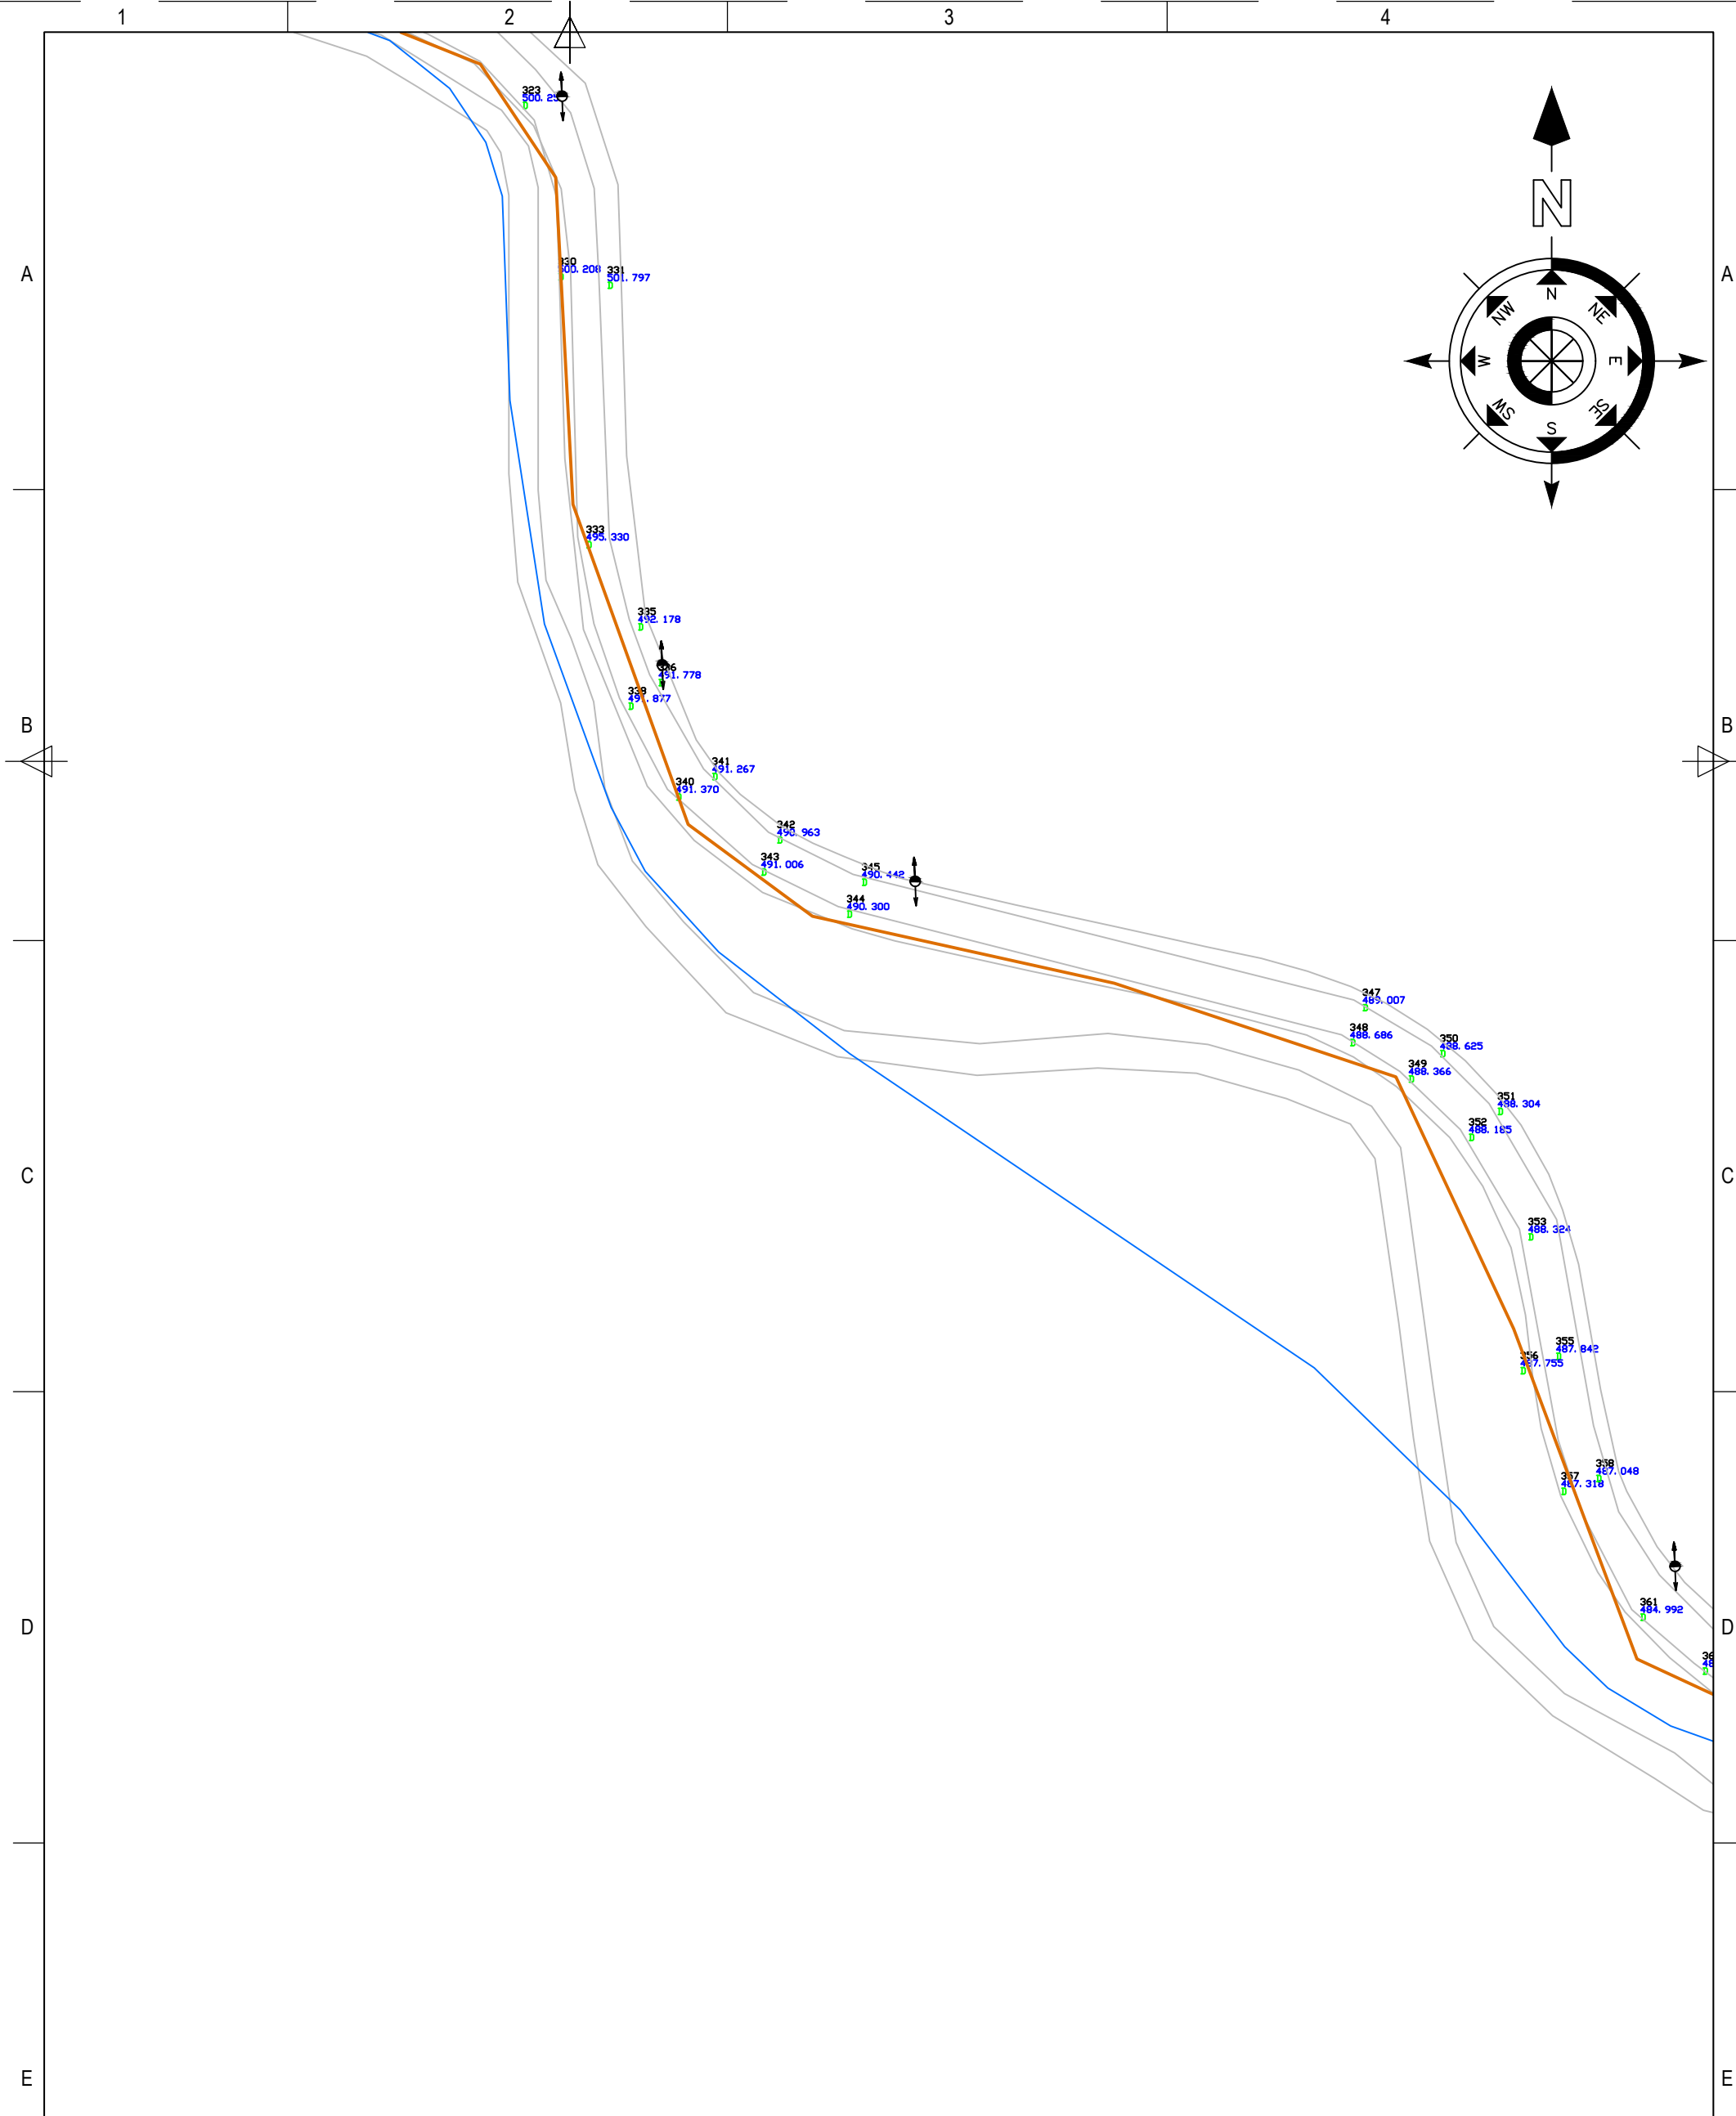

Legenda:



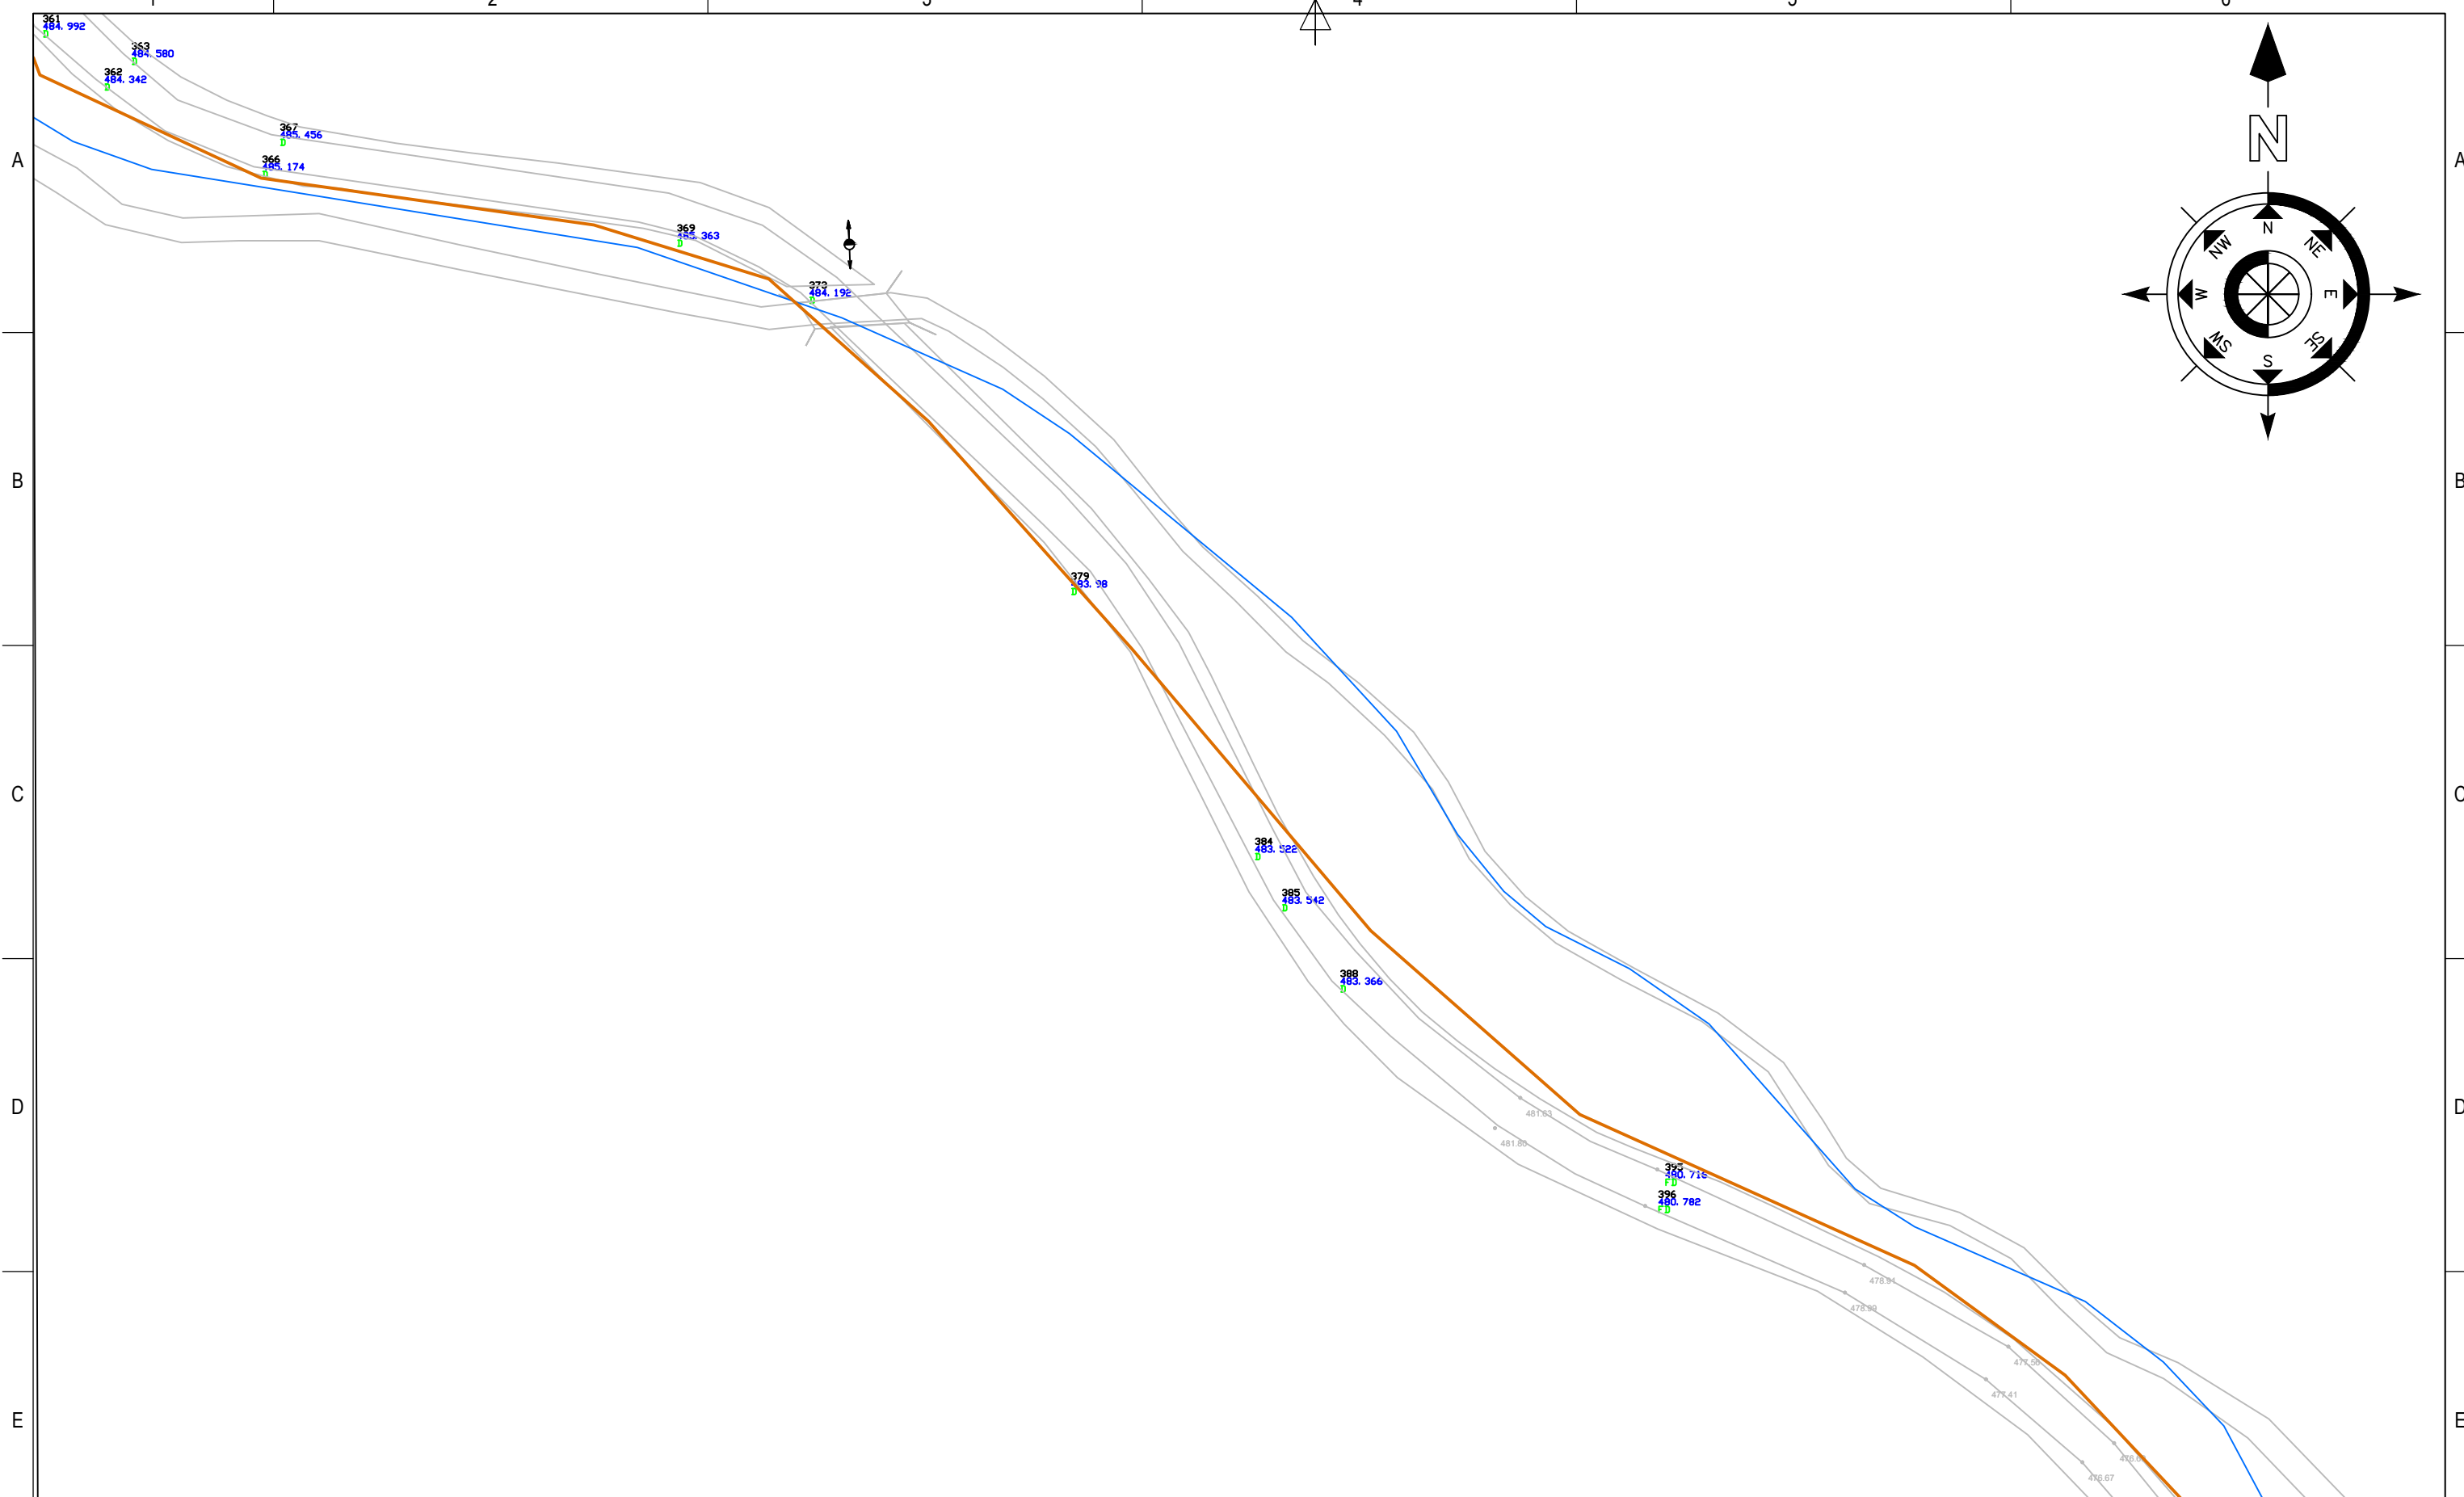

- Retea de canalizare menajera PVC Dn 250 mm
- Conducta refulare apa uzata PEID Dn 90 mm
- Camine de vizitare canal menajer
- Statii de pompare ape uzate (SPAU)


VERIFICATOR	NUME	SEM NATURA	CERINTA		
S.C. PROCON ROADPIPE S.R.L. OTELU ROSU, Str. 22 Decembrie 1989, Bl. 3, Sc. D, Ap.1 e-mail: silviuprocondesign@gmail.com C.U.I. 34028774, J11/29/28.01.2015			 Euro Cert Systems DIVIZIUN DE CERTIFICARE CERTIFICAT SR EN ISO 9001:2008 SR EN ISO 14001:2005 The power to certify		Beneficiar: PRIMARIA COMUNEI RUSCA MONTANA, JUD. Caras-Severin Nr.Proiect 77 / 2021
PROIECTAT	Ing. Alin Mocanu		SCARA: 1:1000	Amplasament: UAT RUSCA MONTANA Titlu proiect: Extinderea retelelor de canalizare si racordurilor si statie de epurare noua in comuna Rusca Montana, Jud. Caras-Severin Faza: Avize	
DESENAT	Ing. Alin Mocanu		DATA: 2023	Titlu plansa: Plan de situatie - Retea de canalizare menajera PL. Nr. PS-07	
VERIFICAT	Ing. Ovidiu Hila			297X420	



Legenda:



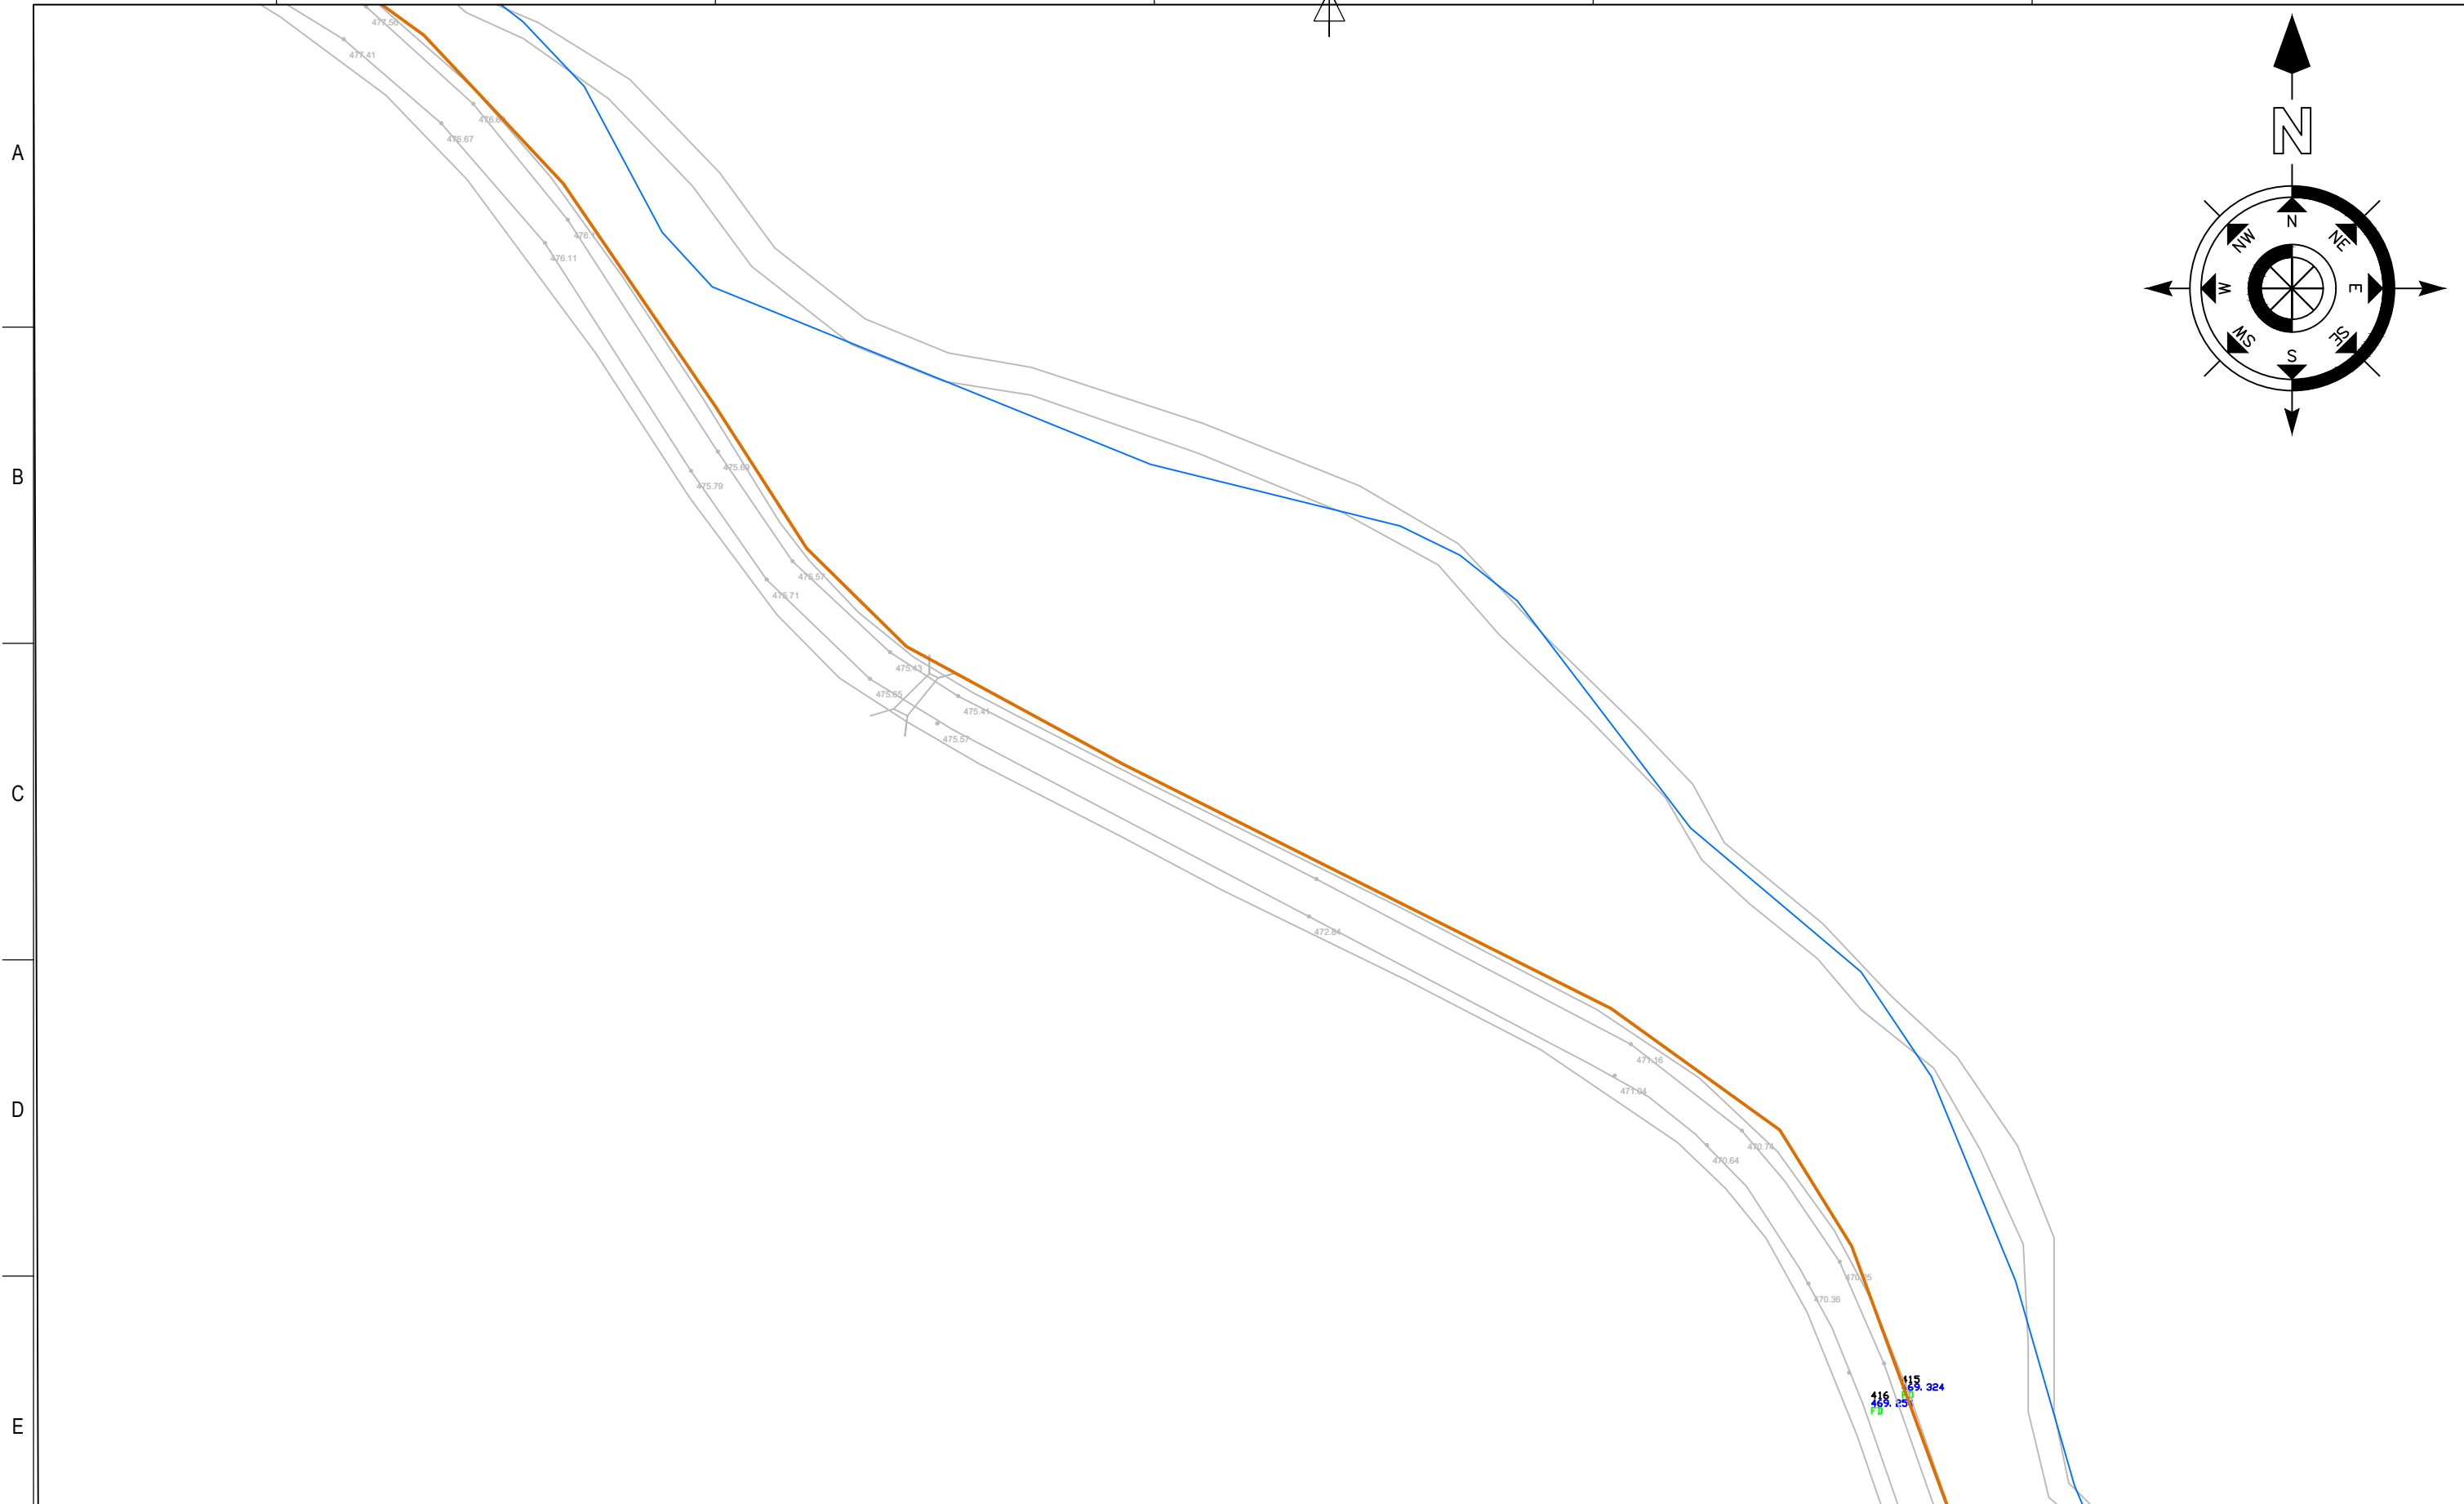

- Retea de canalizare menajera PVC Dn 250 mm
- Conducta refulare apa uzata PEID Dn 90 mm
- Camine de vizitare canal menajer
- ⊗ Statii de pompare ape uzate (SPAU)



VERIFICATOR	NUME	SEMNATURA	CERINTA		
S.C. PROCON ROADPIPE S.R.L. OTELU ROSU, Str. 22 Decembrie 1989, Bl. 3, Sc. D, Ap.1 e-mail: silviuprocondesign@gmail.com C.U.I. 34028774, J11/29/28.01.2015			 Euro Cert Systems ORGANIZM DE CERTIFICARE CERTIFIED SAR EN ISO 9001:2008 SR EN ISO 14001:2005	Beneficiar: PRIMARIA COMUNEI RUSCA MONTANA, JUD. Caras-Severin	Nr.Proiect 77 / 2021
PROIECTAT	Ing. Alin Mocanu		SCARA: 1:1000	Amplasament: UAT RUSCA MONTANA	Faza: Avize
DESENAT	Ing. Alin Mocanu		DATA: 2023	Titlu proiect: Extinderea retelelor de canalizare si racordurilor si statie de epurare noua in comuna Rusca Montana, Jud. Caras-Severin	
VERIFICAT	Ing. Ovidiu Hila			Titlu plansa: Plan de situatie - Retea de canalizare menajera	PL. Nr. PS-08



Legenda:


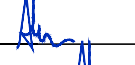

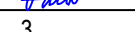
- Retea de canalizare menajera PVC Dn 250 mm
- Conducta refulare apa uzata PEID Dn 90 mm
- Camine de vizitare canal menajer
- Statii de pompare ape uzate (SPAU)


VERIFICATOR	NUME	SEMNATURA	CERINTA		
S.C. PROCON ROADPIPE S.R.L. OTELU ROSU, Str. 22 Decembrie 1989, Bl. 3, Sc. D, Ap.1 e-mail: silviuprocondesign@gmail.com C.U.I. 34028774, J11/29/28.01.2015				Beneficiar: PRIMARIA COMUNEI RUSCA MONTANA, JUD. Caras-Severin Amplasament: UAT RUSCA MONTANA Titlu proiect:	Nr.Proiect 77 / 2021
PROIECTAT	Ing. Alin Mocanu		SCARA: 1:1000	Extinderea retelelor de canalizare si racordurilor si statie de epurare noua in comuna Rusca Montana, Jud. Caras-Severin	Faza: Avize
DESENAT	Ing. Alin Mocanu		DATA: 2023	Titlu planşa:	PL. Nr. PS-09
VERIFICAT	Ing. Ovidiu Hila			Plan de situatie - Retea de canalizare menajera	

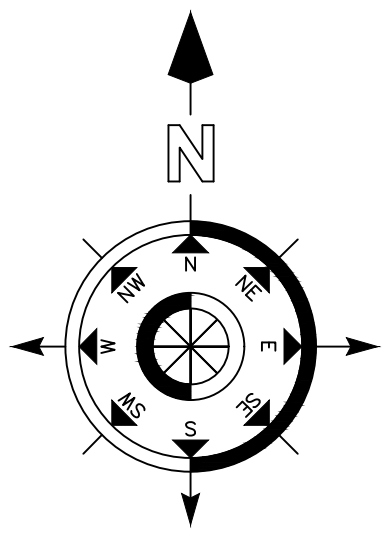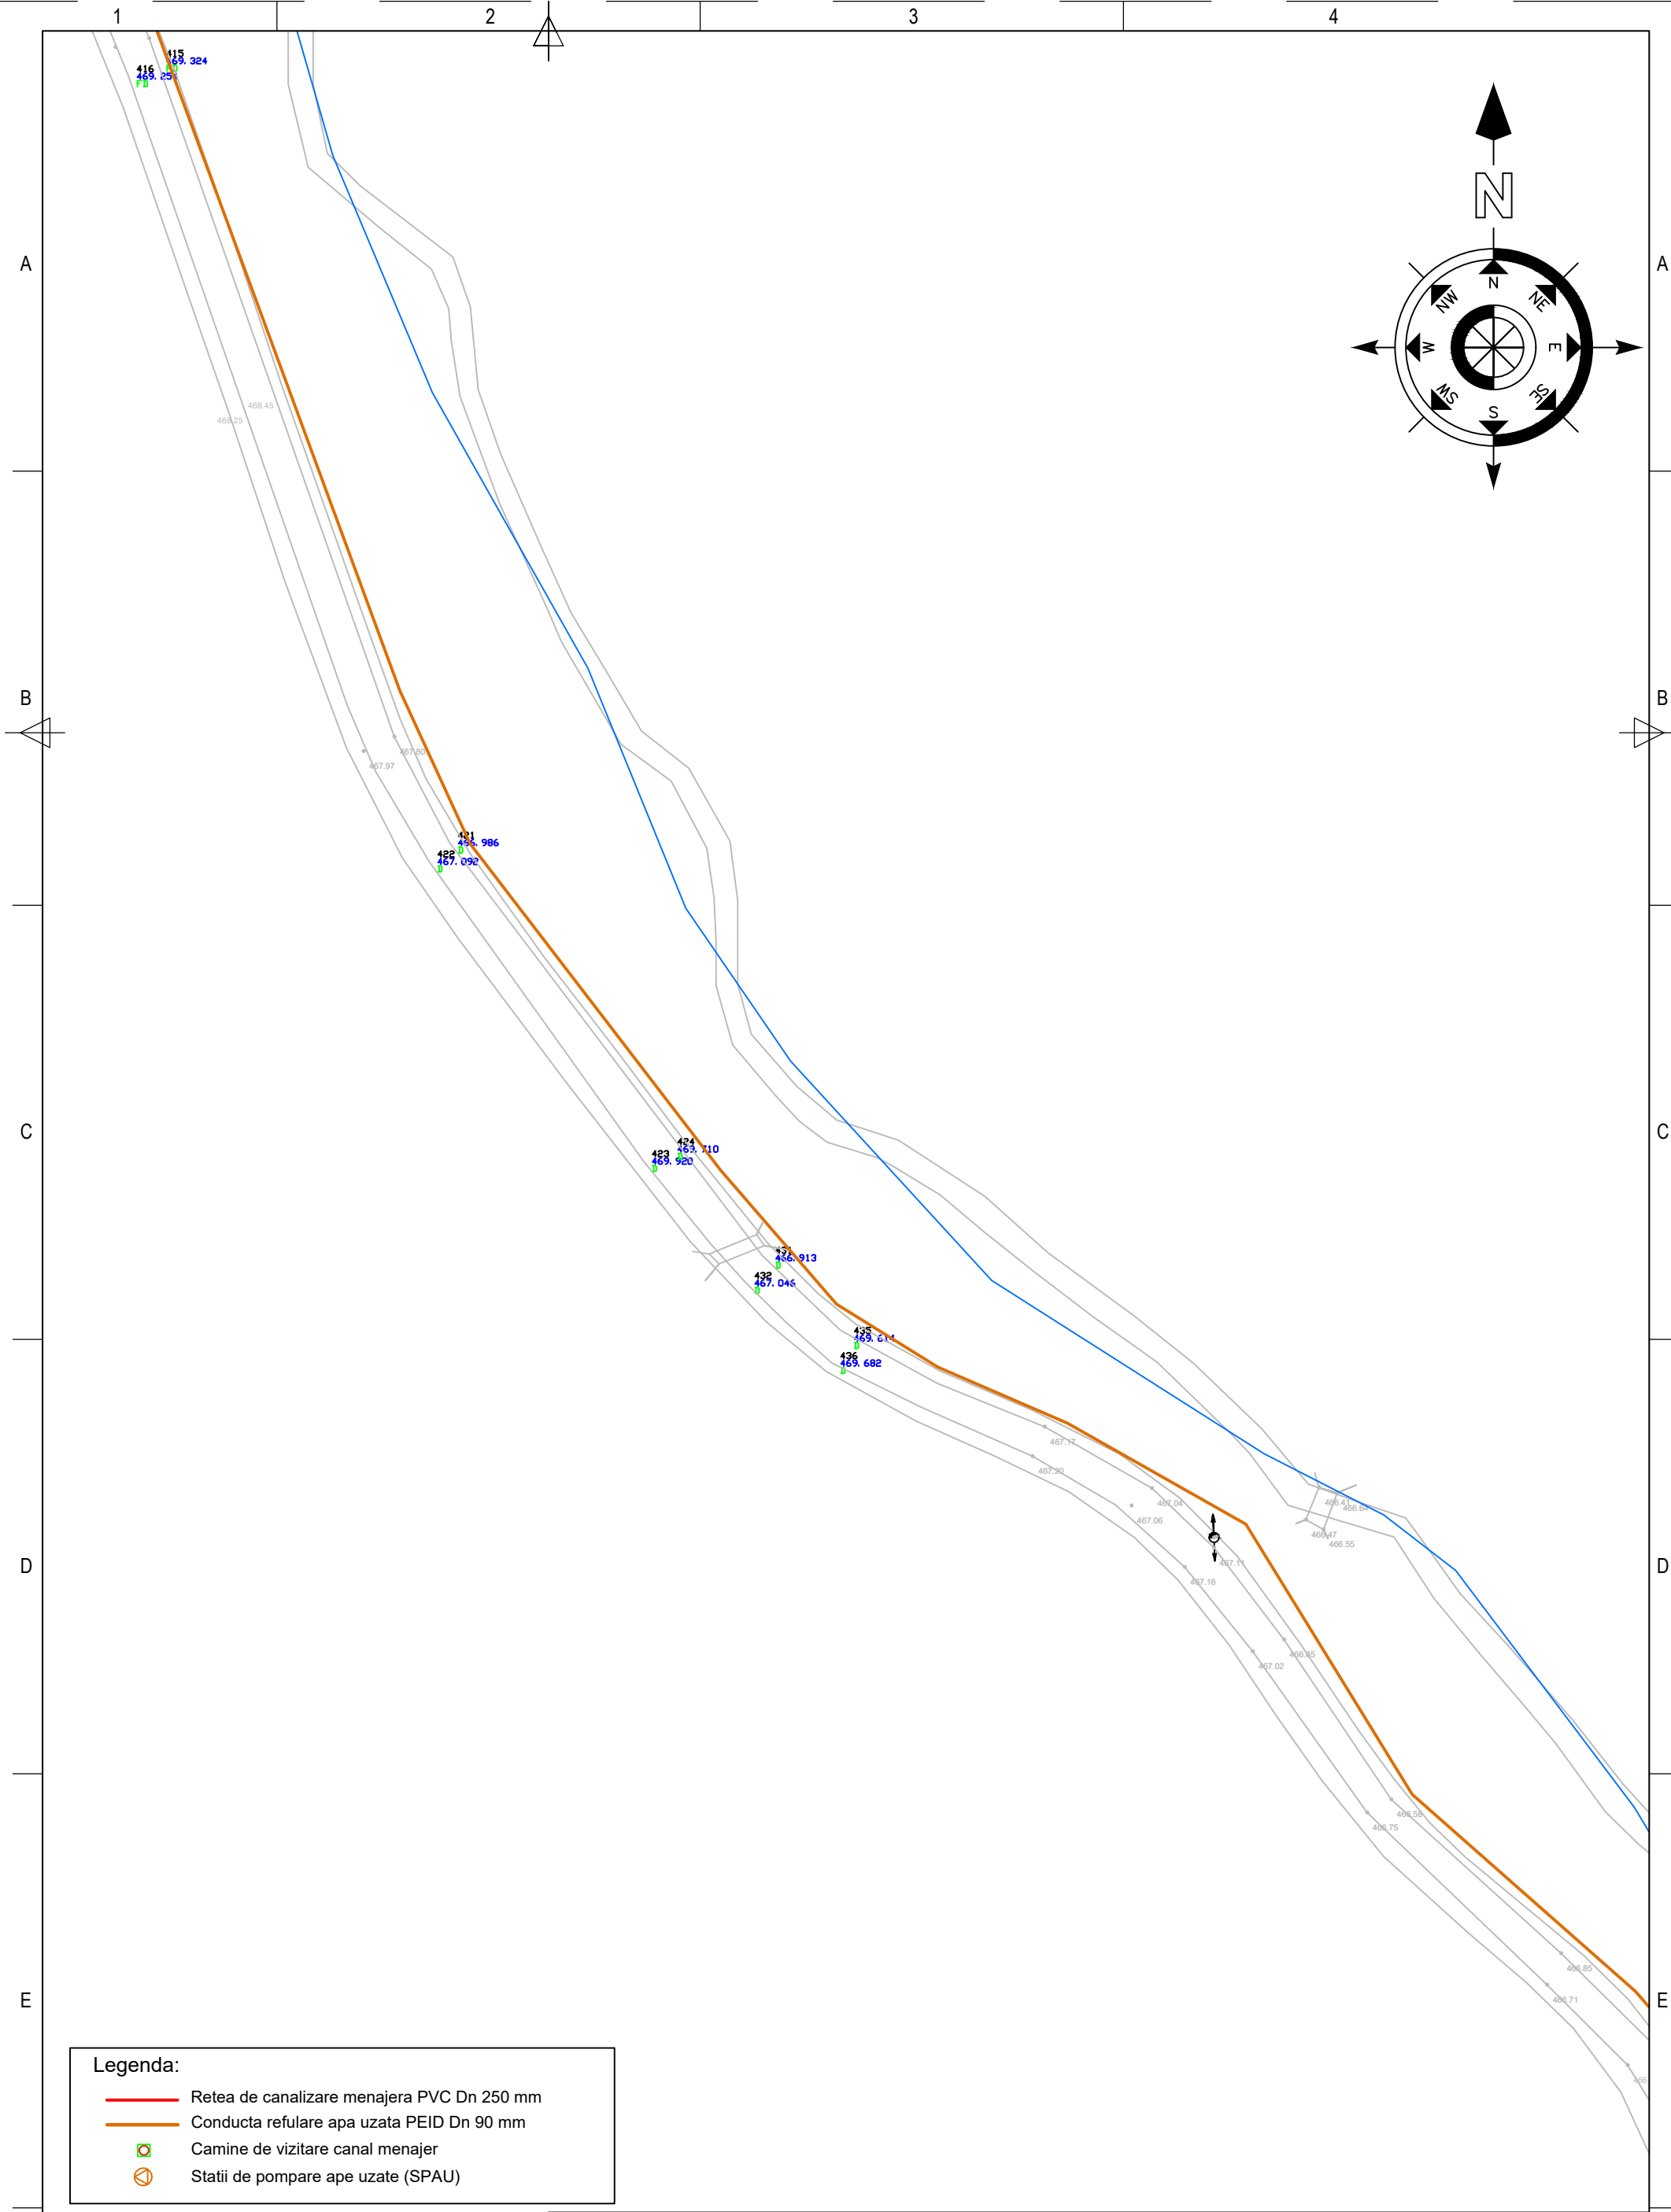

Legenda:

- Retea de canalizare menajera PVC Dn 250 mm
- Conducta refulare apa uzata PEID Dn 90 mm
- Camine de vizitare canal menajer
- Statii de pompare ape uzate (SPAUI)



VERIFICATOR	NUME	SEMNATURA	CERINTA		
S.C. PROCON ROADPIPE S.R.L. OTELU ROSU, Str. 22 Decembrie 1989, Bl. 3, Sc. D, Ap.1 e-mail: silviuprocondesign@gmail.com C.U.I. 34028774, J11/29/28.01.2015			 Euro Cert Systems DIVIZIUN DE CERTIFICARE CERTIFICAT SR EN ISO 9001:2008 SR EN ISO 14001:2005 The power to certify		Beneficiar: PRIMARIA COMUNEI RUSCA MONTANA, JUD. Caras-Severin Nr.Proiect 77 / 2021
PROIECTAT	Ing. Alin Mocanu		SCARA: 1:1000	Amplasament: UAT RUSCA MONTANA Titlu proiect: Extinderea retelelor de canalizare si racordurilor si statie de epurare noua in comuna Rusca Montana, Jud. Caras-Severin Faza: Avize	
DESENAT	Ing. Alin Mocanu		DATA: 2023	Titlu plansa: Plan de situatie - Retea de canalizare menajera PL. Nr. PS-10	
VERIFICAT	Ing. Ovidiu Hila				

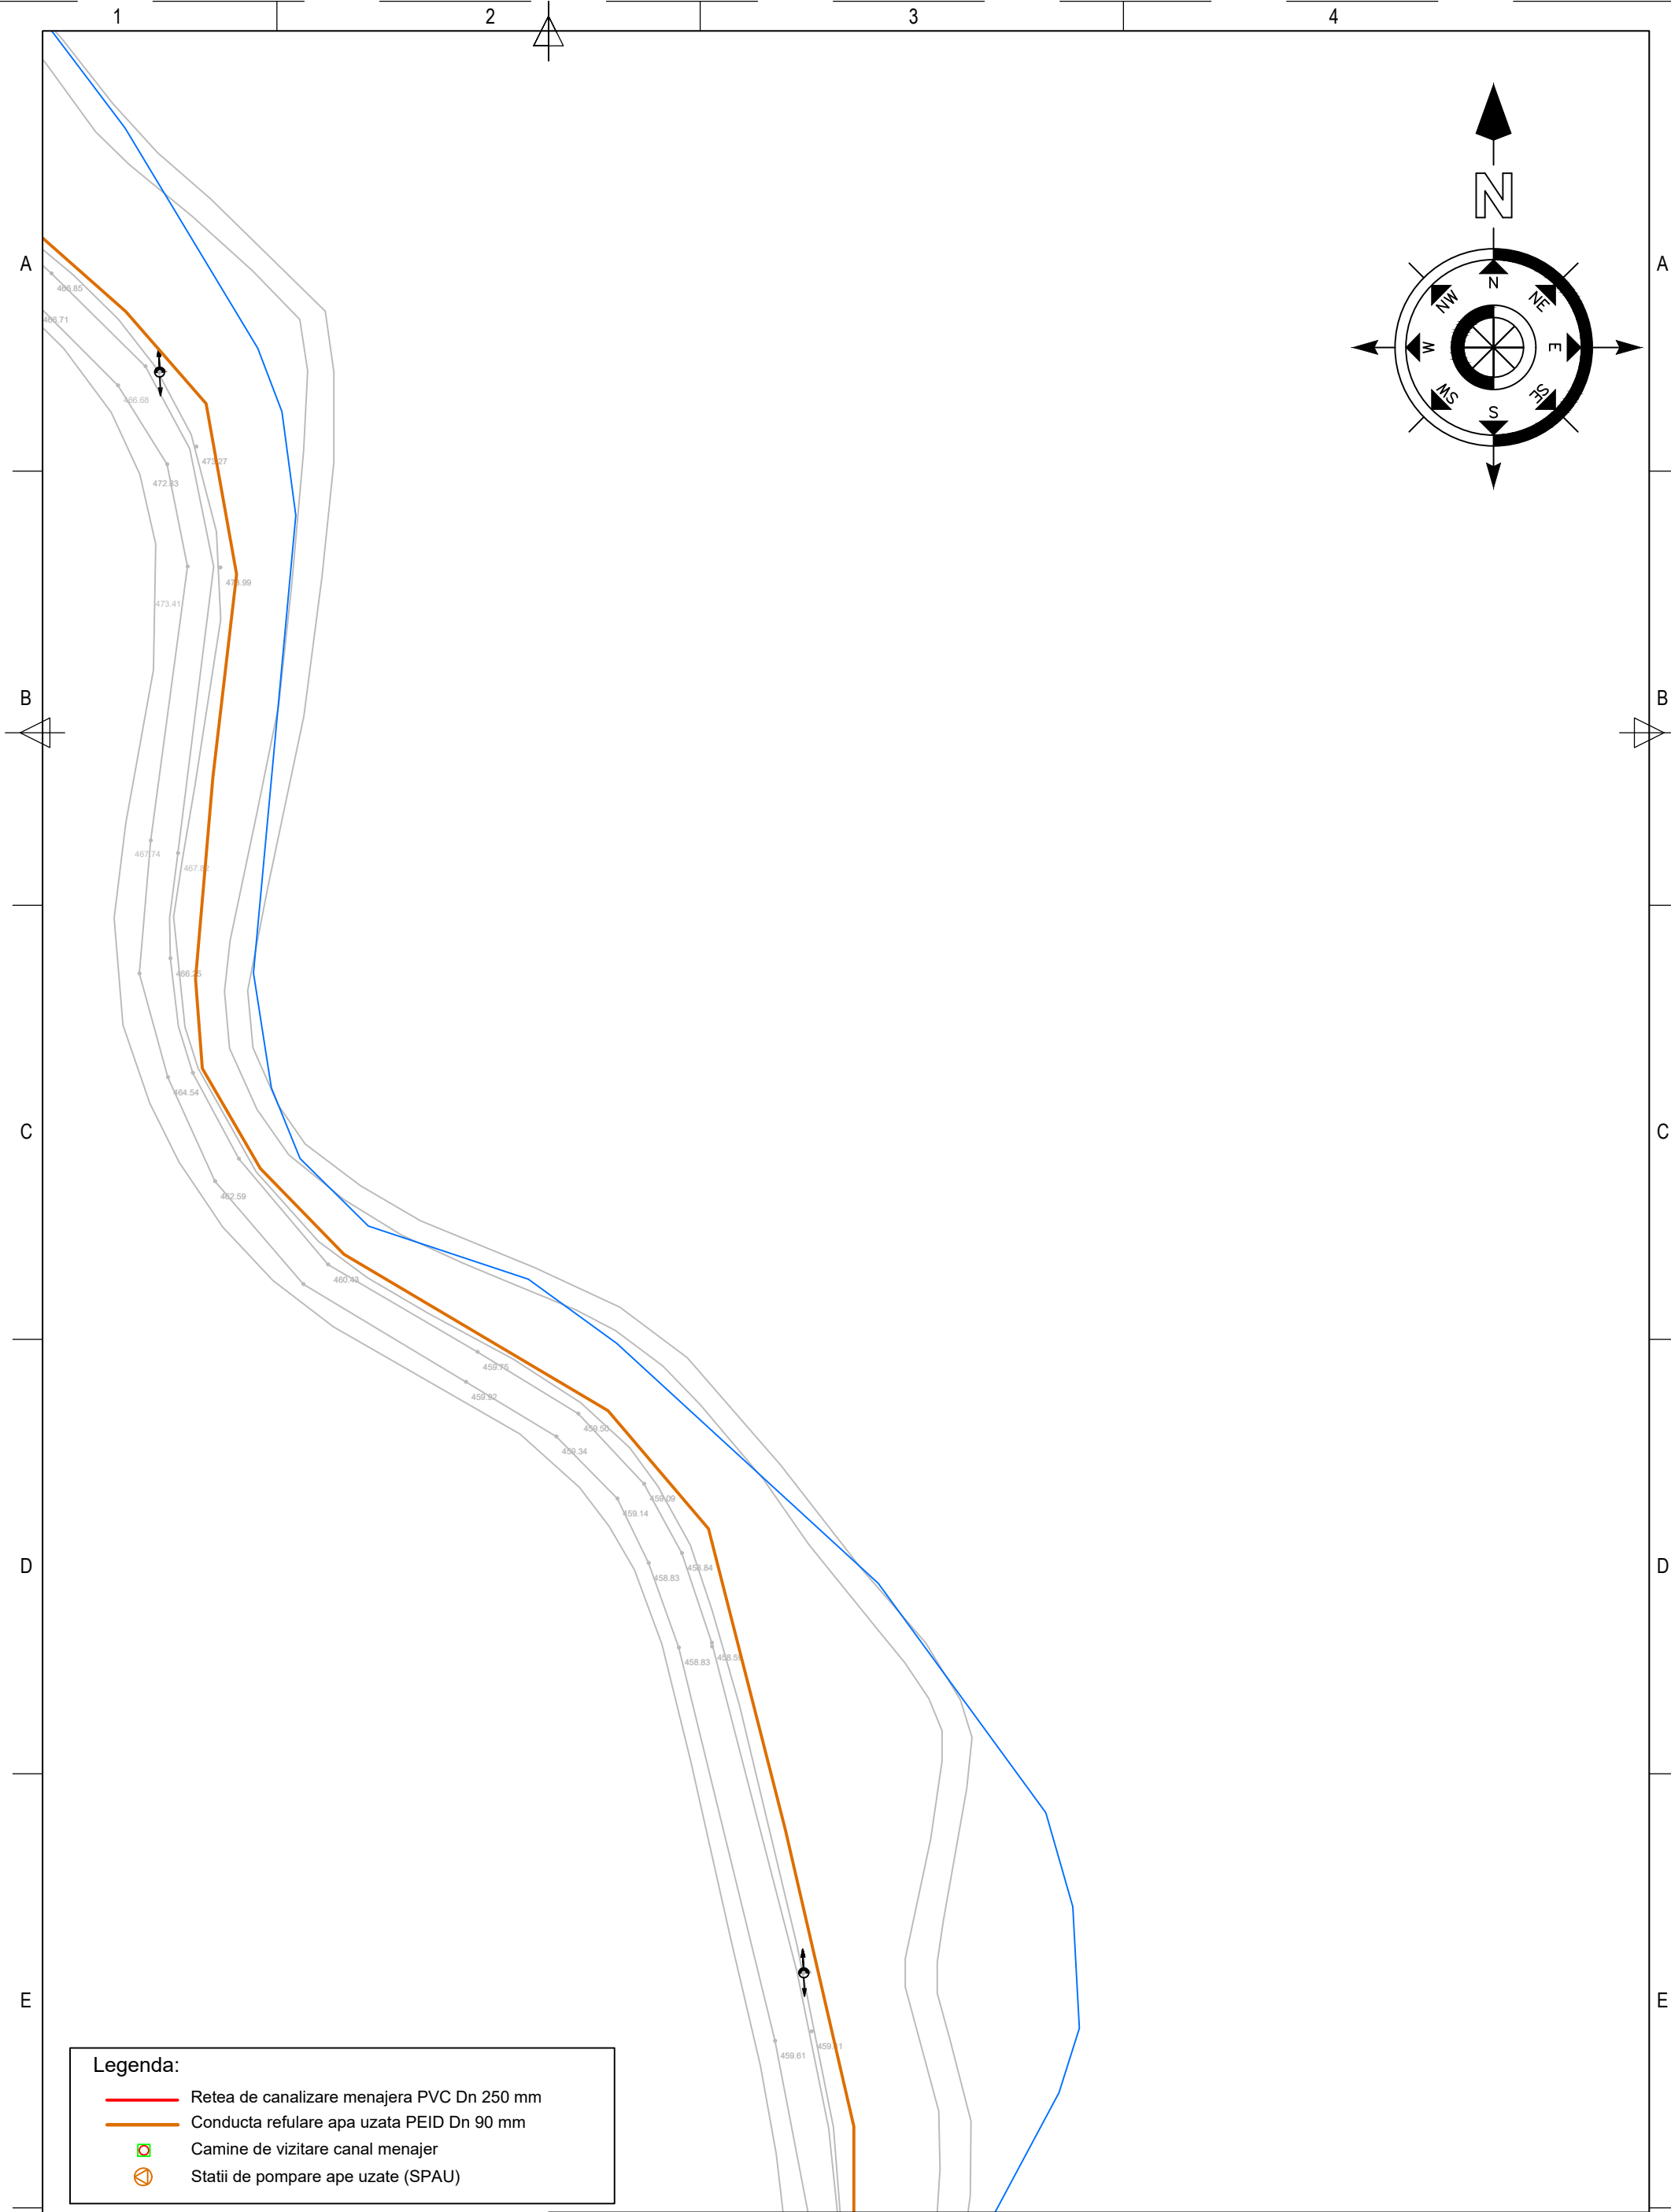

Legenda:


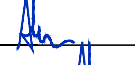

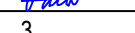
- Retea de canalizare menajera PVC Dn 250 mm
- Conducta refulare apa uzata PEID Dn 90 mm
- Camine de vizitare canal menajer
- Statii de pompare ape uzate (SPAU)


VERIFICATOR	NUME	SEMNATURA	CERINTA		
S.C. PROCON ROADPIPE S.R.L. OTELU ROSU, Str. 22 Decembrie 1989, Bl. 3, Sc. D, Ap.1 e-mail: silviuprocondesign@gmail.com C.U.I. 34028774, J11/29/28.01.2015		 <small>Euro Cert Systems DIVISION DE CERTIFICARE CERTIFIED SR EN ISO 9001:2008 SR EN ISO 14001:2005</small>		Beneficiar: PRIMARIA COMUNEI RUSCA MONTANA, JUD. Caras-Severin	Nr.Proiect 77 / 2021
PROIECTAT	Ing. Alin Mocanu		SCARA: 1:1000	Amplasament: UAT RUSCA MONTANA	Faza: Avize
DESENAT	Ing. Alin Mocanu		DATA: 2023	Titlu proiect: Extinderea retelelor de canalizare si racordurilor si statie de epurare noua in comuna Rusca Montana, Jud. Caras-Severin	PL. Nr. PS-11
VERIFICAT	Ing. Ovidiu Hila			Titlu plansa: Plan de situatie - Retea de canalizare menajera	

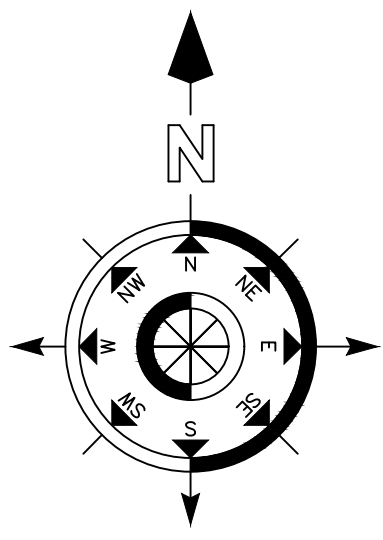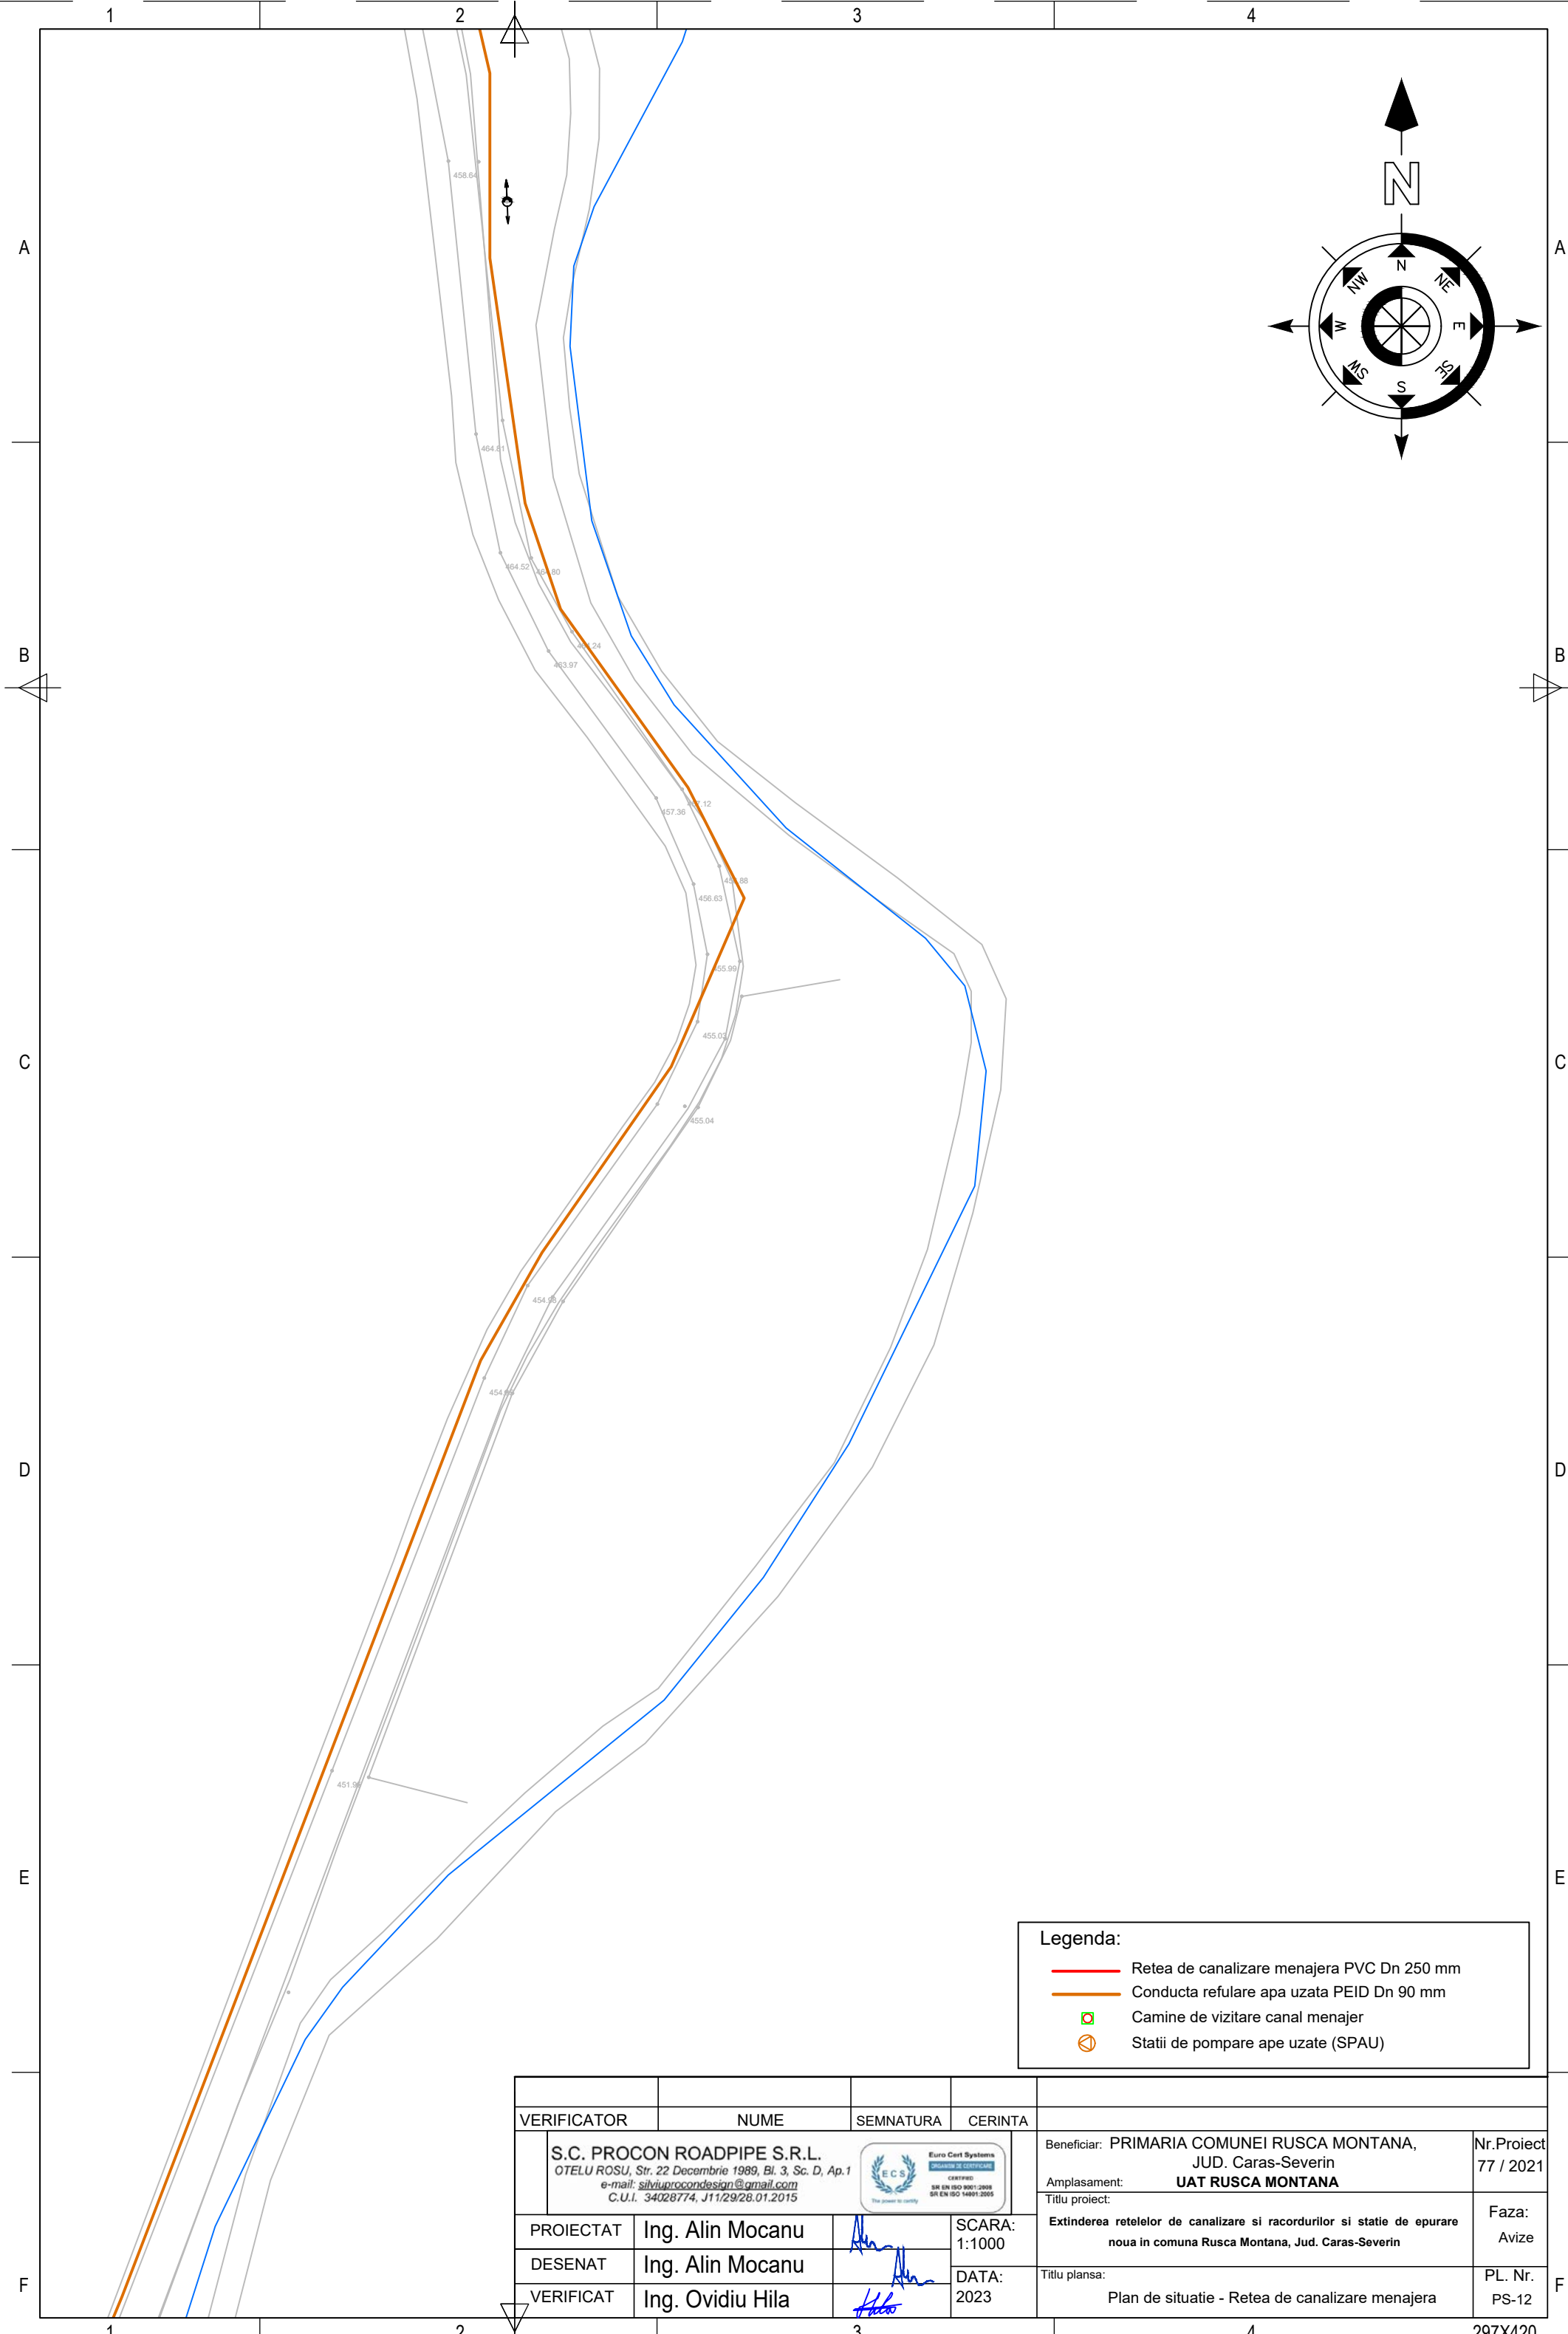

Legenda:


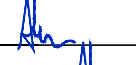


- Retea de canalizare menajera PVC Dn 250 mm
- Conducta refulare apa uzata PEID Dn 90 mm
- Camine de vizitare canal menajer
- Statii de pompare ape uzate (SPAU)

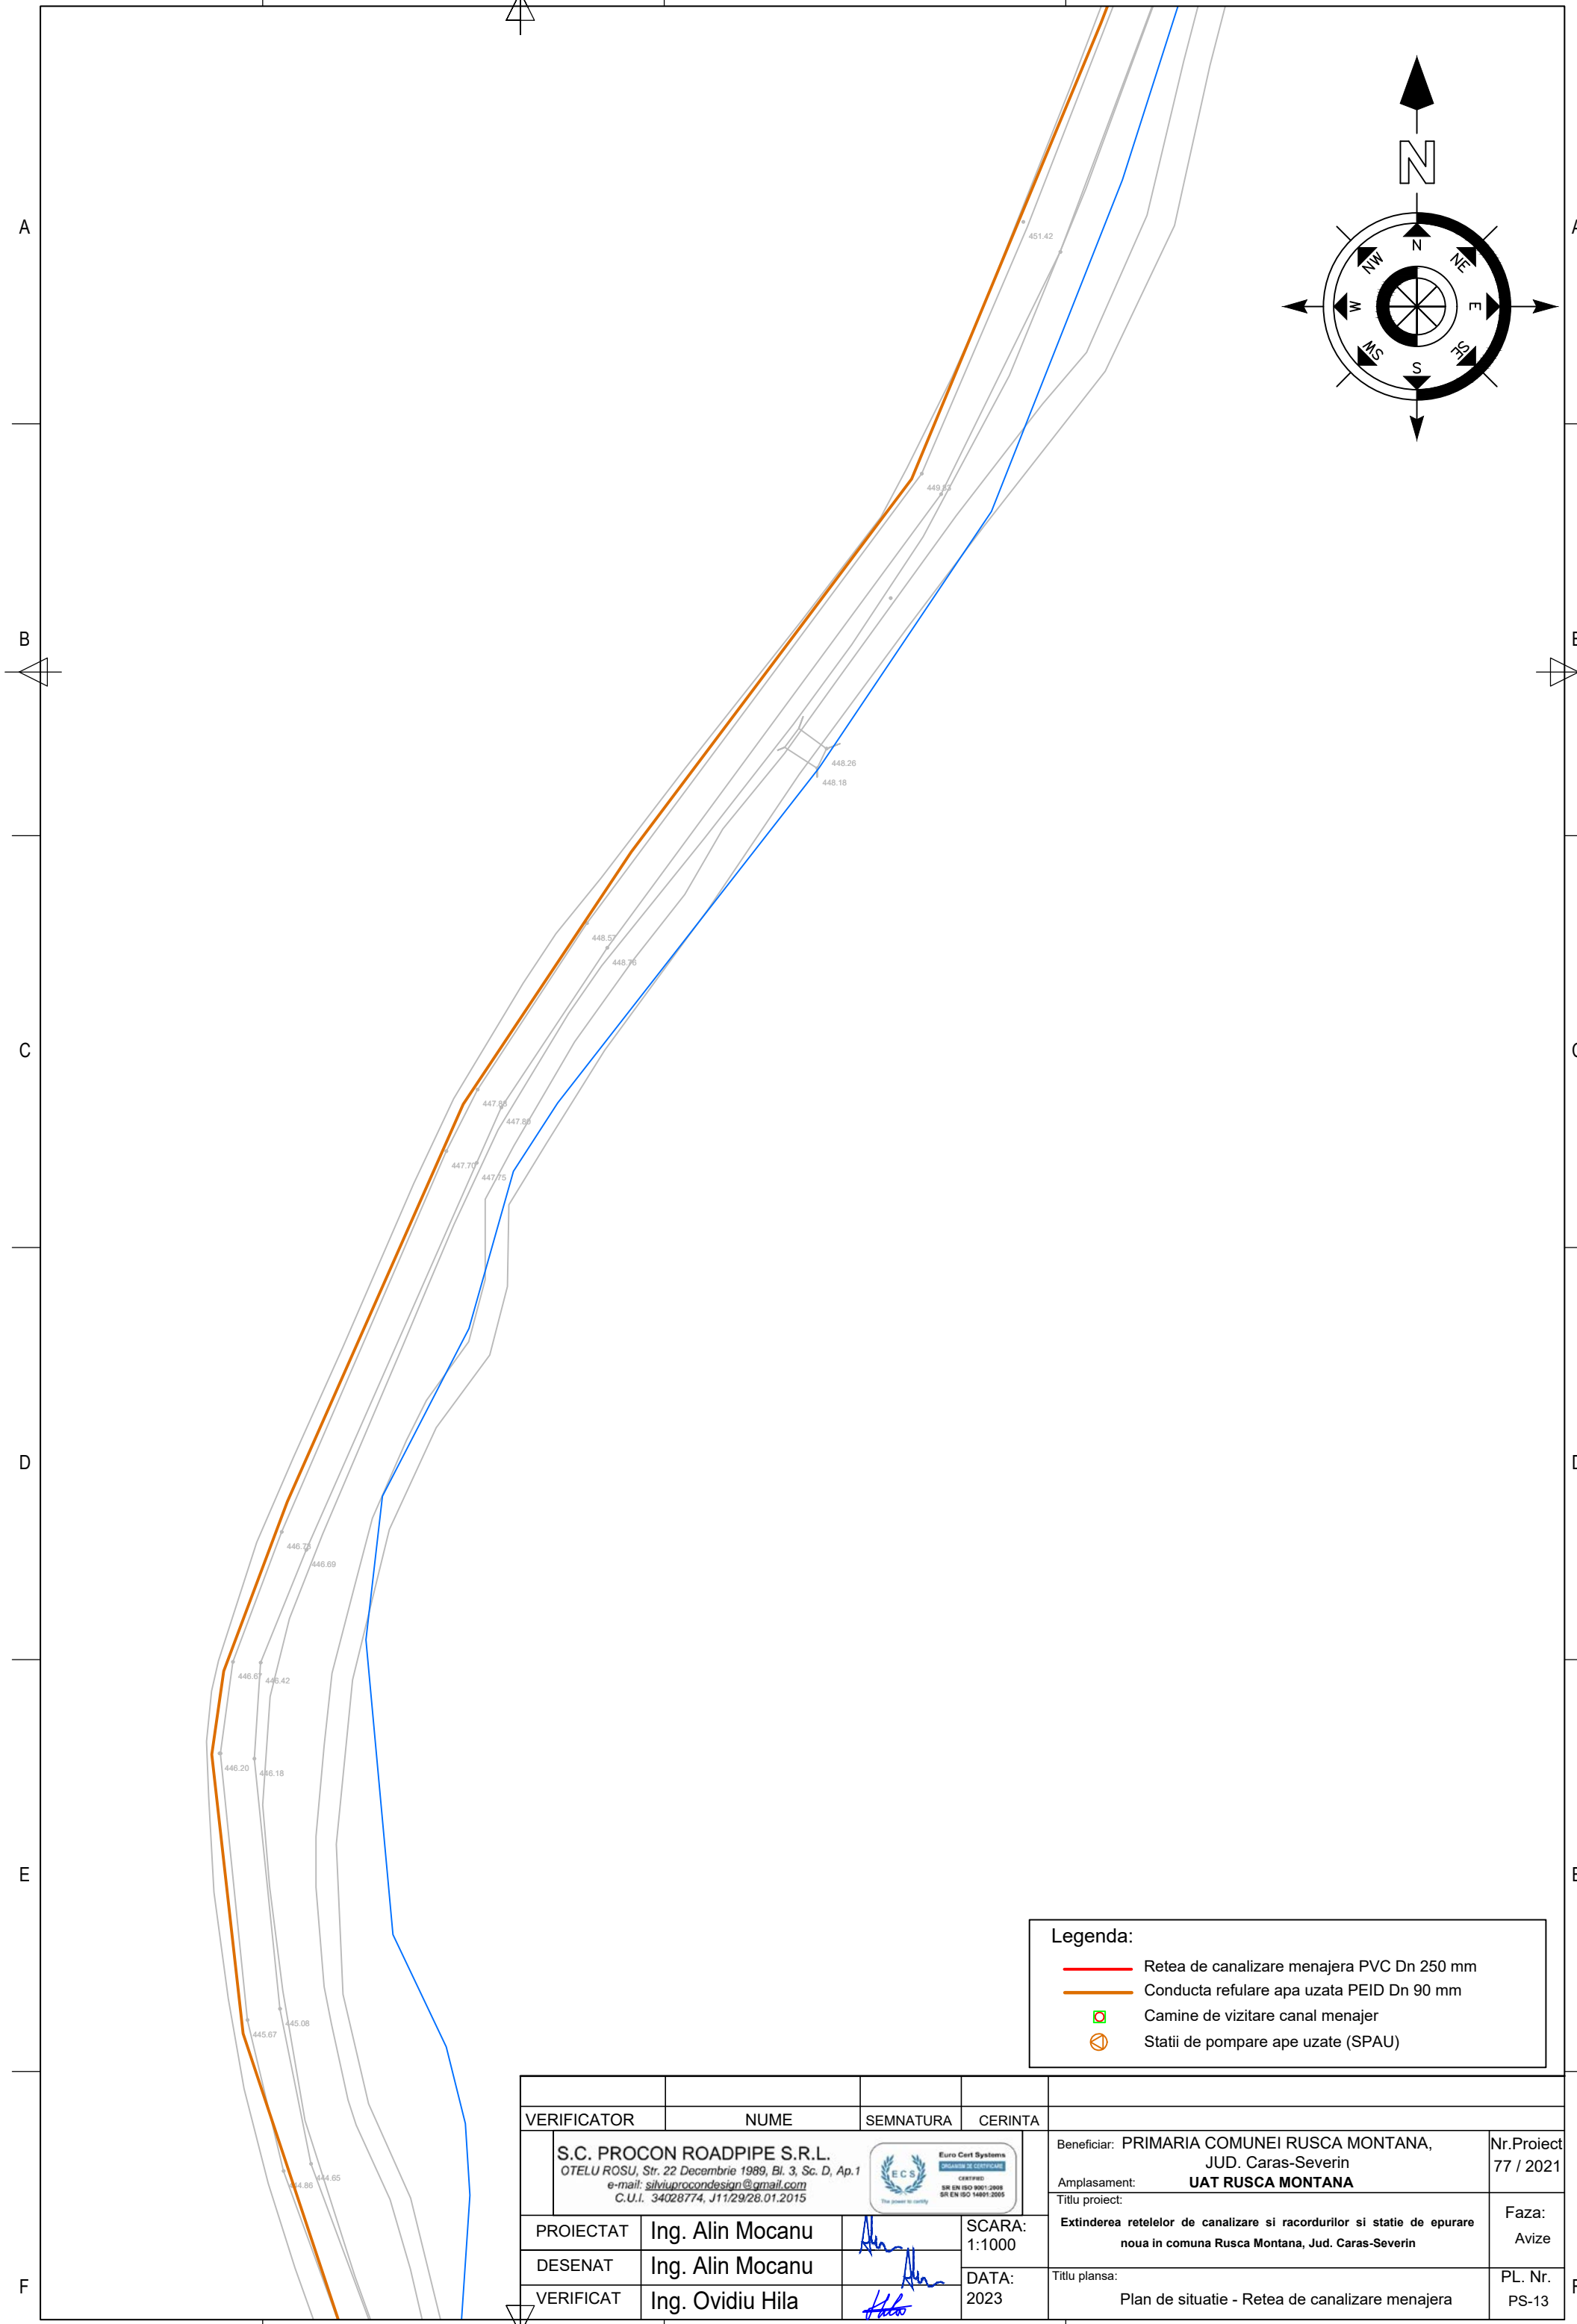
VERIFICATOR	NUME	SEMNATURA	CERINTA		
S.C. PROCON ROADPIPE S.R.L. OTELU ROSU, Str. 22 Decembrie 1989, Bl. 3, Sc. D, Ap.1 e-mail: silviuprocondesign@gmail.com C.U.I. 34028774, J11/29/28.01.2015			 Euro Cert Systems DIVIZIUN DE CERTIFICARE CERTIFIED SR EN ISO 9001:2008 SR EN ISO 14001:2005 The power to certify		Beneficiar: PRIMARIA COMUNEI RUSCA MONTANA, JUD. Caras-Severin Nr.Proiect 77 / 2021
PROIECTAT	Ing. Alin Mocanu		SCARA: 1:1000	Amplasament: UAT RUSCA MONTANA Titlu proiect: Extinderea retelelor de canalizare si racordurilor si statie de epurare noua in comuna Rusca Montana, Jud. Caras-Severin Faza: Avize	
DESENAT	Ing. Alin Mocanu		DATA: 2023	Titlu plansa: Plan de situatie - Retea de canalizare menajera PL. Nr. PS-12	
VERIFICAT	Ing. Ovidiu Hila				



Legenda:

- Retea de canalizare menajera PVC Dn 250 mm
- Conducta refluxare apa uzata PEID Dn 90 mm
- Camine de vizitare canal menajer
- Statii de pompare ape uzate (SPAU)



VERIFICATOR	NUME	SEMNATURA	CERINTA			
S.C. PROCON ROADPIPE S.R.L. OTELU ROSU, Str. 22 Decembrie 1989, Bl. 3, Sc. D, Ap.1 e-mail: silviuprocondesign@gmail.com C.U.I. 34028774, J11/29/28.01.2015					Beneficiar: PRIMARIA COMUNEI RUSCA MONTANA, JUD. Caras-Severin Amplasament: UAT RUSCA MONTANA Titlu proiect:	Nr.Proiect 77 / 2021
PROIECTAT	Ing. Alin Mocanu		SCARA: 1:1000	Extinderea retelelor de canalizare si racordurilor si statie de epurare noua in comuna Rusca Montana, Jud. Caras-Severin		Faza: Avize
DESENAT	Ing. Alin Mocanu		DATA: 2023	Titlu plansa:		PL. Nr.
VERIFICAT	Ing. Ovidiu Hila			Plan de situatie - Retea de canalizare menajera		PS-13

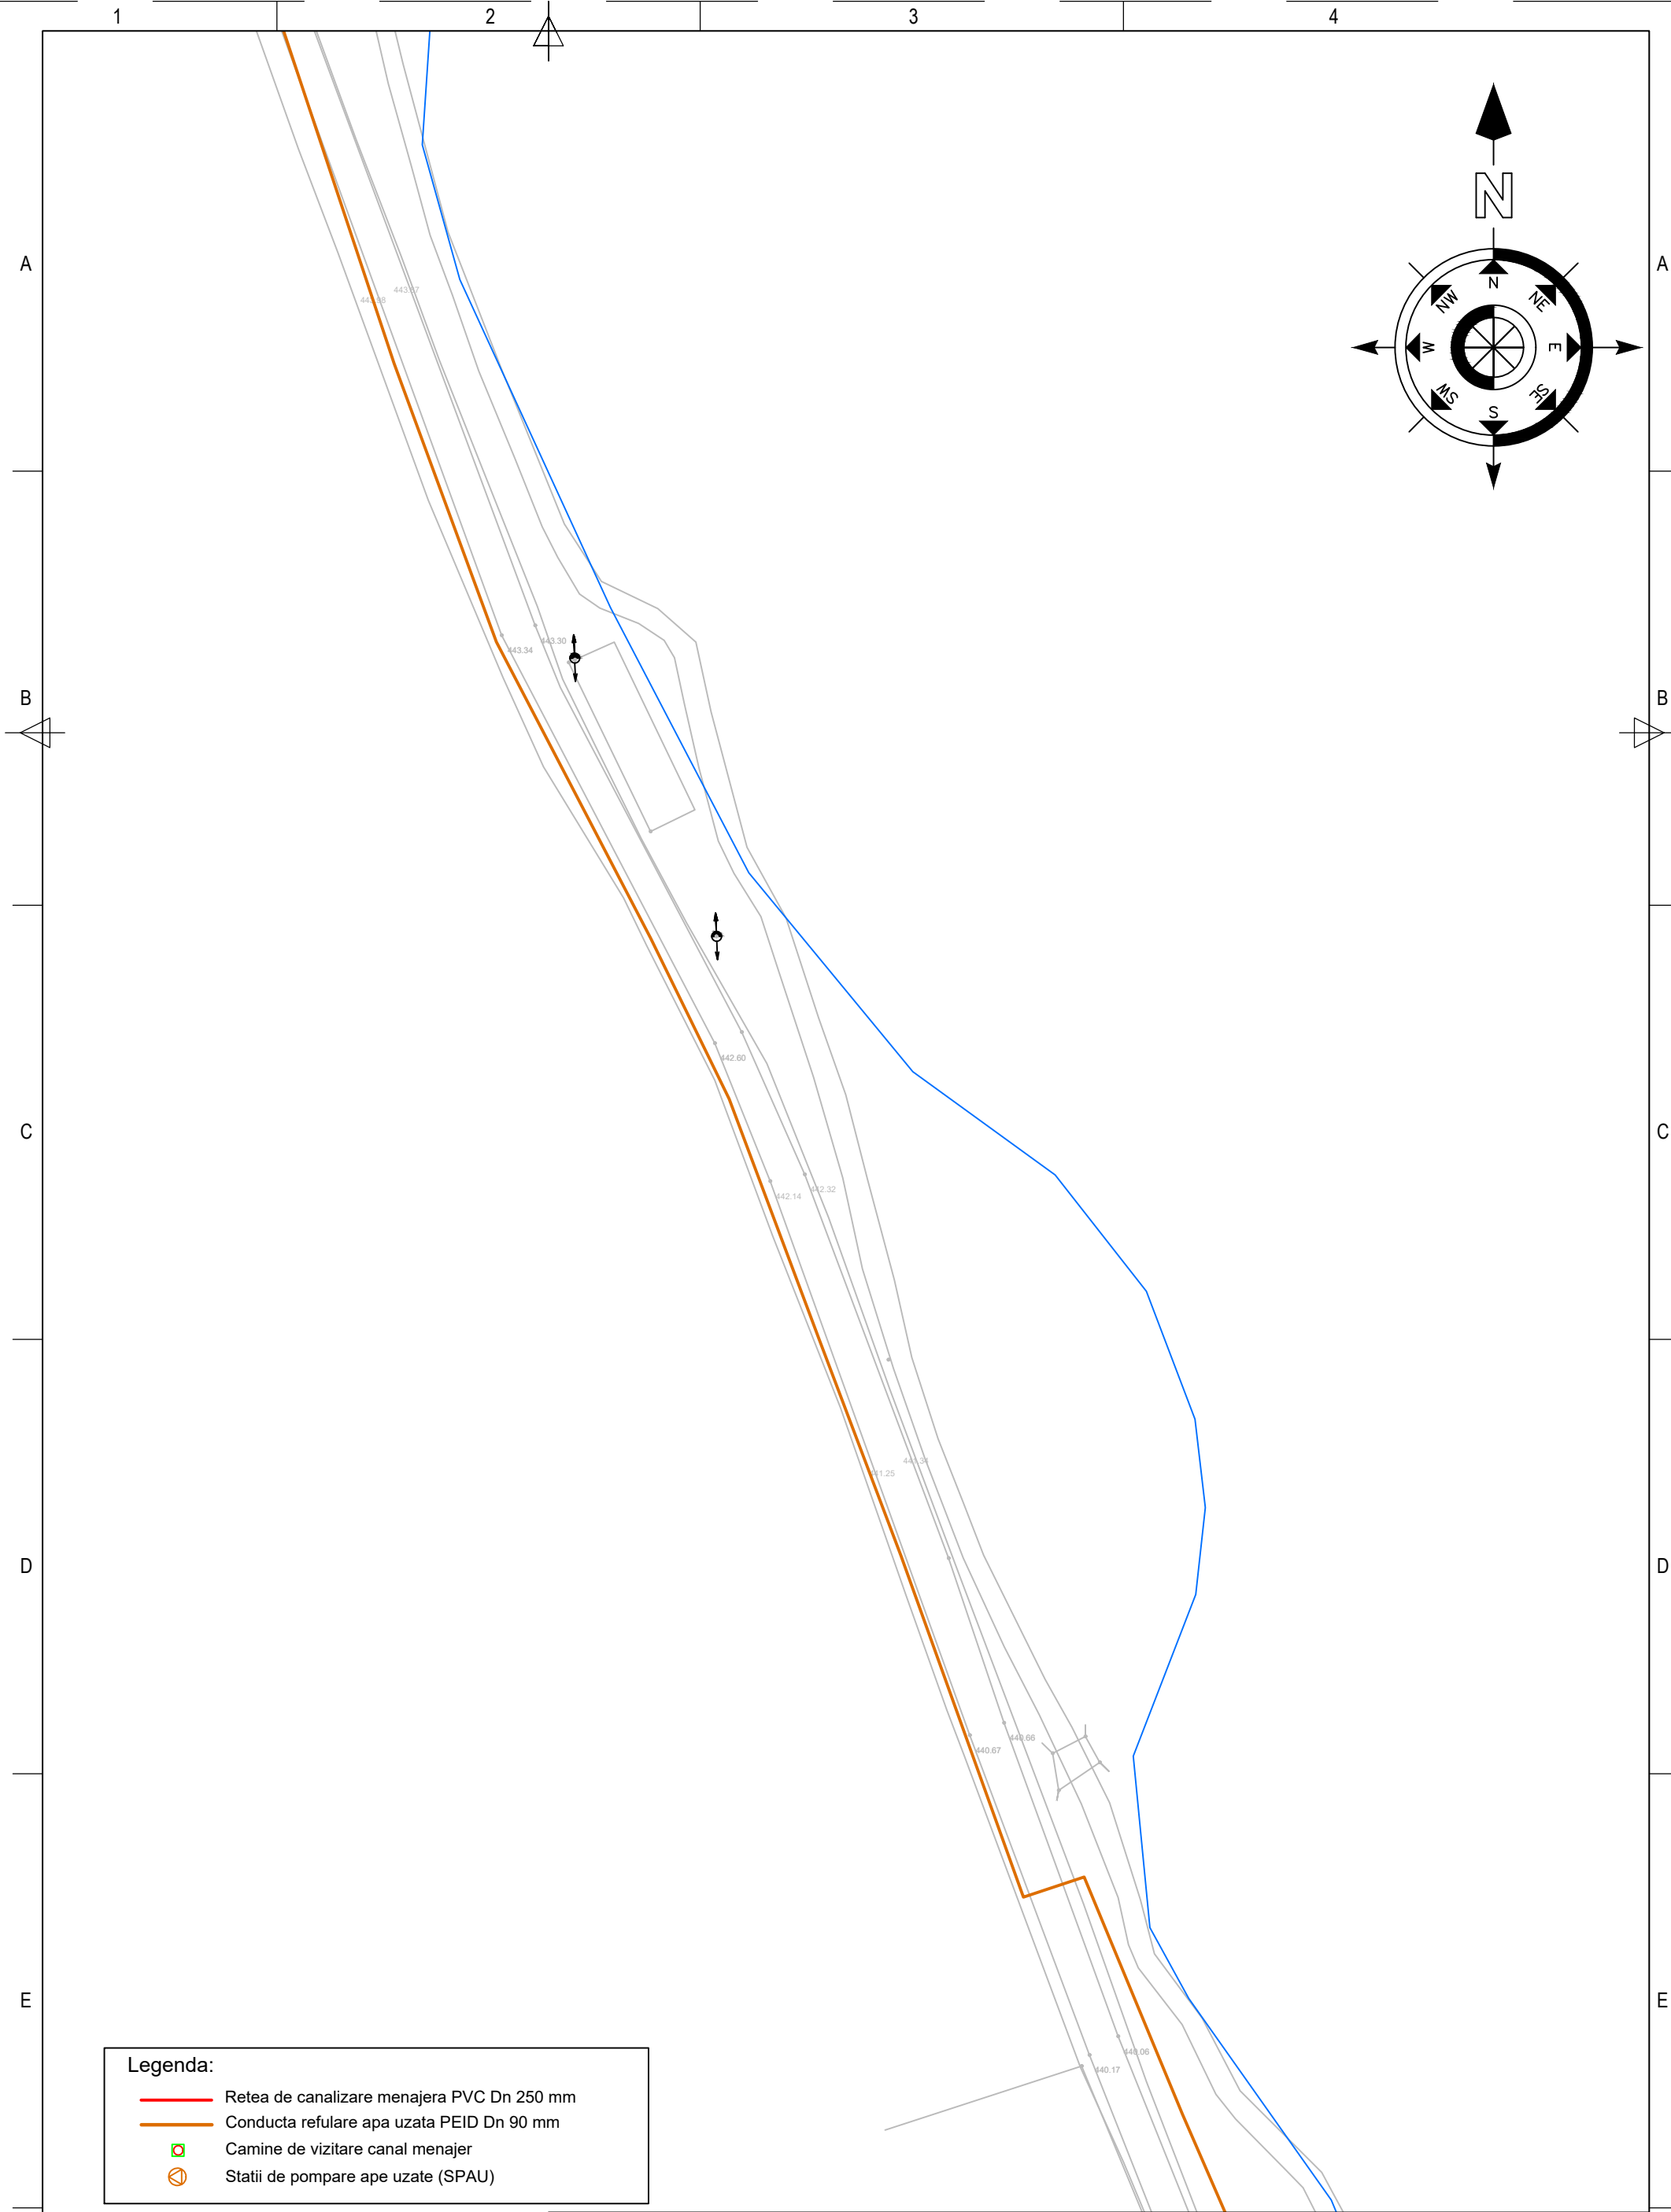

Legenda:


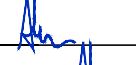

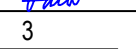
- Retea de canalizare menajera PVC Dn 250 mm
- Conducta refulare apa uzata PEID Dn 90 mm
- Camine de vizitare canal menajer
- ⊙ Statii de pompare ape uzate (SPAU)



VERIFICATOR	NUME	SEMNATURA	CERINTA			
S.C. PROCON ROADPIPE S.R.L. OTELU ROSU, Str. 22 Decembrie 1989, Bl. 3, Sc. D, Ap.1 e-mail: silviuprodesign@gmail.com C.U.I. 34028774, J11/29/28.01.2015			Euro Cert Systems DESIGN & CERTIFICATE CERTIFIED SR EN ISO 9001:2008 SR EN ISO 14001:2005 <small>The power to certify</small>		Beneficiar: PRIMARIA COMUNEI RUSCA MONTANA, JUD. Caras-Severin	Nr.Proiect 77 / 2021
Amplasament: UAT RUSCA MONTANA Titlu proiect:					Extinderea retelelor de canalizare si racordurilor si statie de epurare noua in comuna Rusca Montana, Jud. Caras-Severin	Faza: Avize
PROIECTAT	Ing. Alin Mocanu		SCARA: 1:1000	Titlu plansa: Plan de situatie - Retea de canalizare menajera	PL. Nr. PS-14	
DESENAT	Ing. Alin Mocanu		DATA: 2023			
VERIFICAT	Ing. Ovidiu Hila					

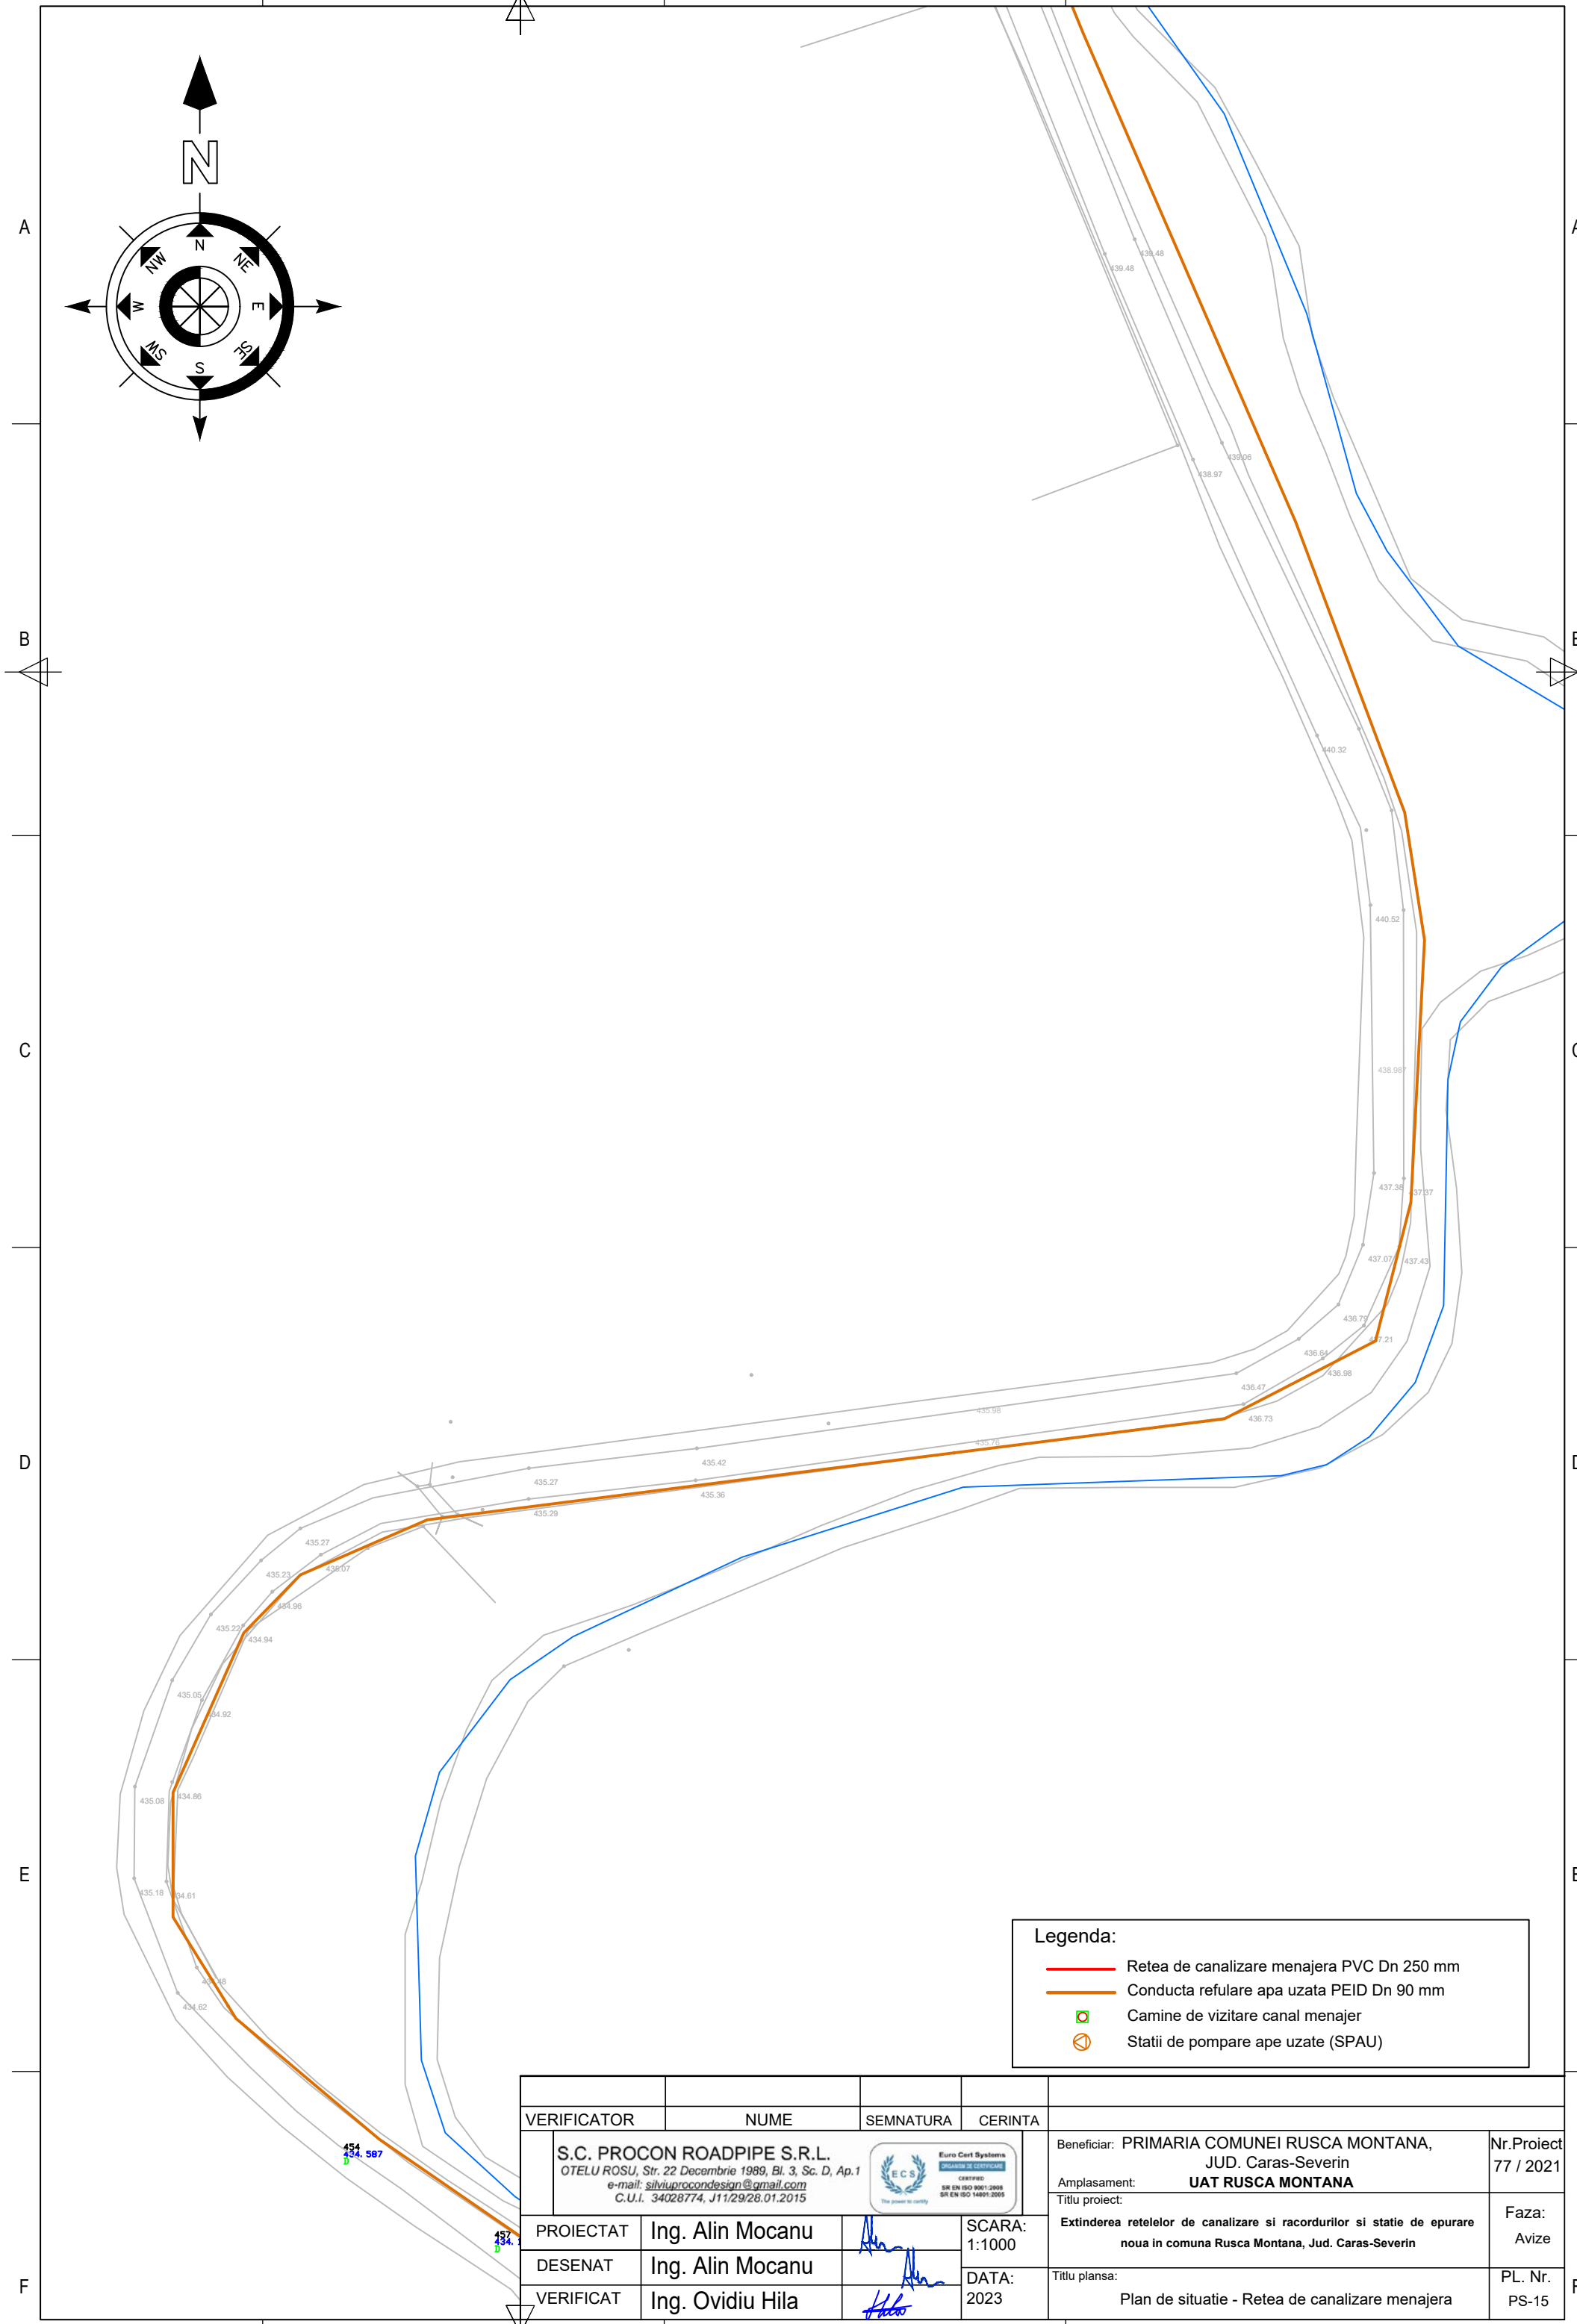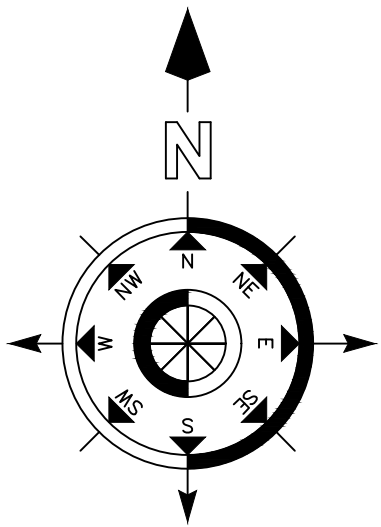

Legenda:

- Retea de canalizare menajera PVC Dn 250 mm
- Conducta refulare apa uzata PEID Dn 90 mm
- Camine de vizitare canal menajer
- Statii de pompare ape uzate (SPAU)



VERIFICATOR	NUME	SEM NATURA	CERINTA		
S.C. PROCON ROADPIPE S.R.L. OTELU ROSU, Str. 22 Decembrie 1989, Bl. 3, Sc. D, Ap.1 e-mail: silviuprocondesign@gmail.com C.U.I. 34028774, J11/29/28.01.2015					Beneficiar: PRIMARIA COMUNEI RUSCA MONTANA, JUD. Caras-Severin
			Amplasament: UAT RUSCA MONTANA		Nr.Proiect 77 / 2021
			Titlu proiect: Extinderea retelelor de canalizare si racordurilor si statie de epurare noua in comuna Rusca Montana, Jud. Caras-Severin		Faza: Avize
PROIECTAT	Ing. Alin Mocanu		SCARA: 1:1000	Titlu plansa: Plan de situatie - Retea de canalizare menajera	
DESENAT	Ing. Alin Mocanu		DATA: 2023	PL. Nr. PS-15	
VERIFICAT	Ing. Ovidiu Hila			297X420	

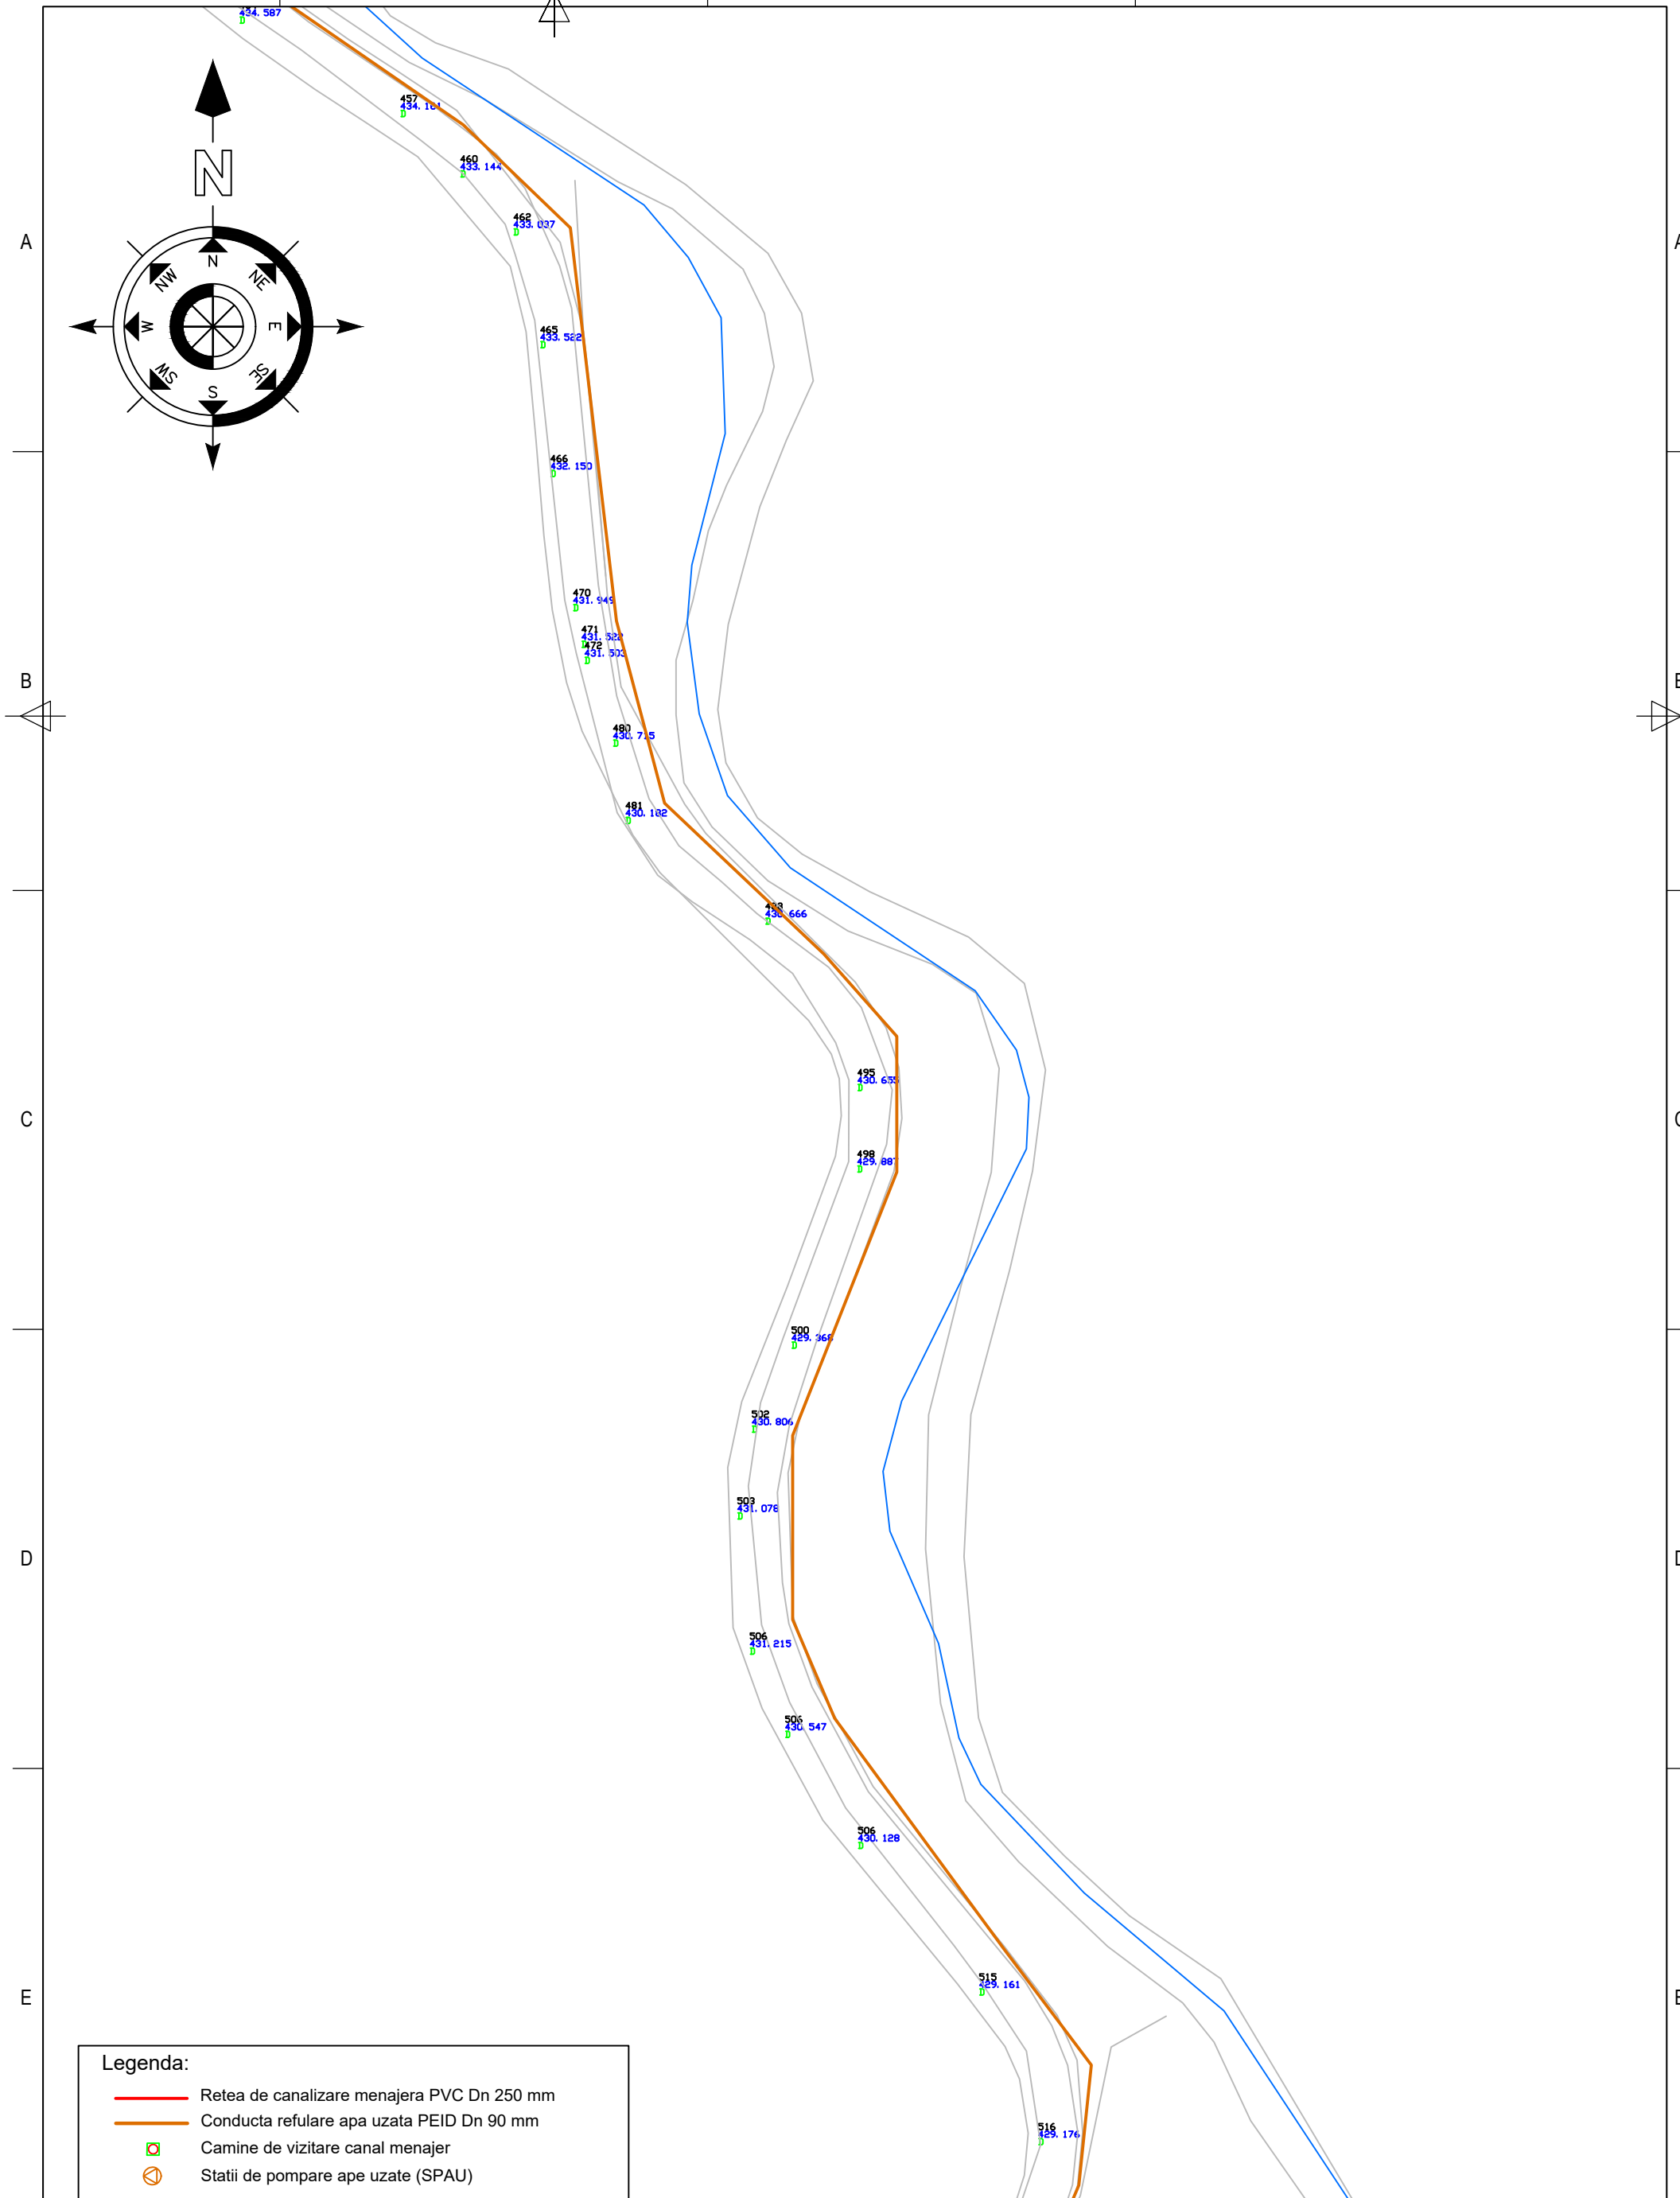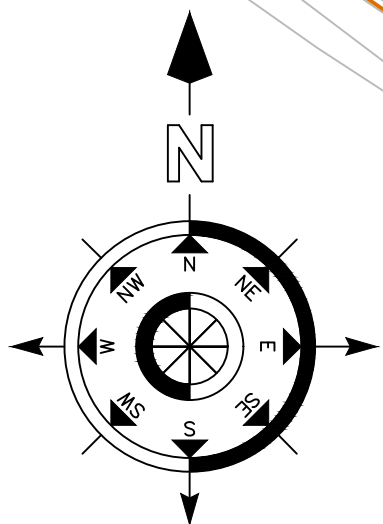

Legenda:


- Retea de canalizare menajera PVC Dn 250 mm
- Conducta refulare apa uzata PEID Dn 90 mm
- Camine de vizitare canal menajer
- Statii de pompare ape uzate (SPAU)

VERIFICATOR	NUME	SEMNATURA	CERINTA			
S.C. PROCON ROADPIPE S.R.L. OTELU ROSU, Str. 22 Decembrie 1989, Bl. 3, Sc. D, Ap.1 e-mail: silviuprocondesign@gmail.com C.U.I. 34028774, J11/29/28.01.2015					Beneficiar: PRIMARIA COMUNEI RUSCA MONTANA, JUD. Caras-Severin Amplasament: UAT RUSCA MONTANA Titlu proiect:	Nr.Proiect 77 / 2021
PROIECTAT	Ing. Alin Mocanu		SCARA: 1:1000	Extinderea retelelor de canalizare si racordurilor si statie de epurare noua in comuna Rusca Montana, Jud. Caras-Severin		Faza: Avize
DESENAT	Ing. Alin Mocanu		DATA: 2023	Titlu plansa:		PL. Nr. PS-16
VERIFICAT	Ing. Ovidiu Hila			Plan de situatie - Retea de canalizare menajera		

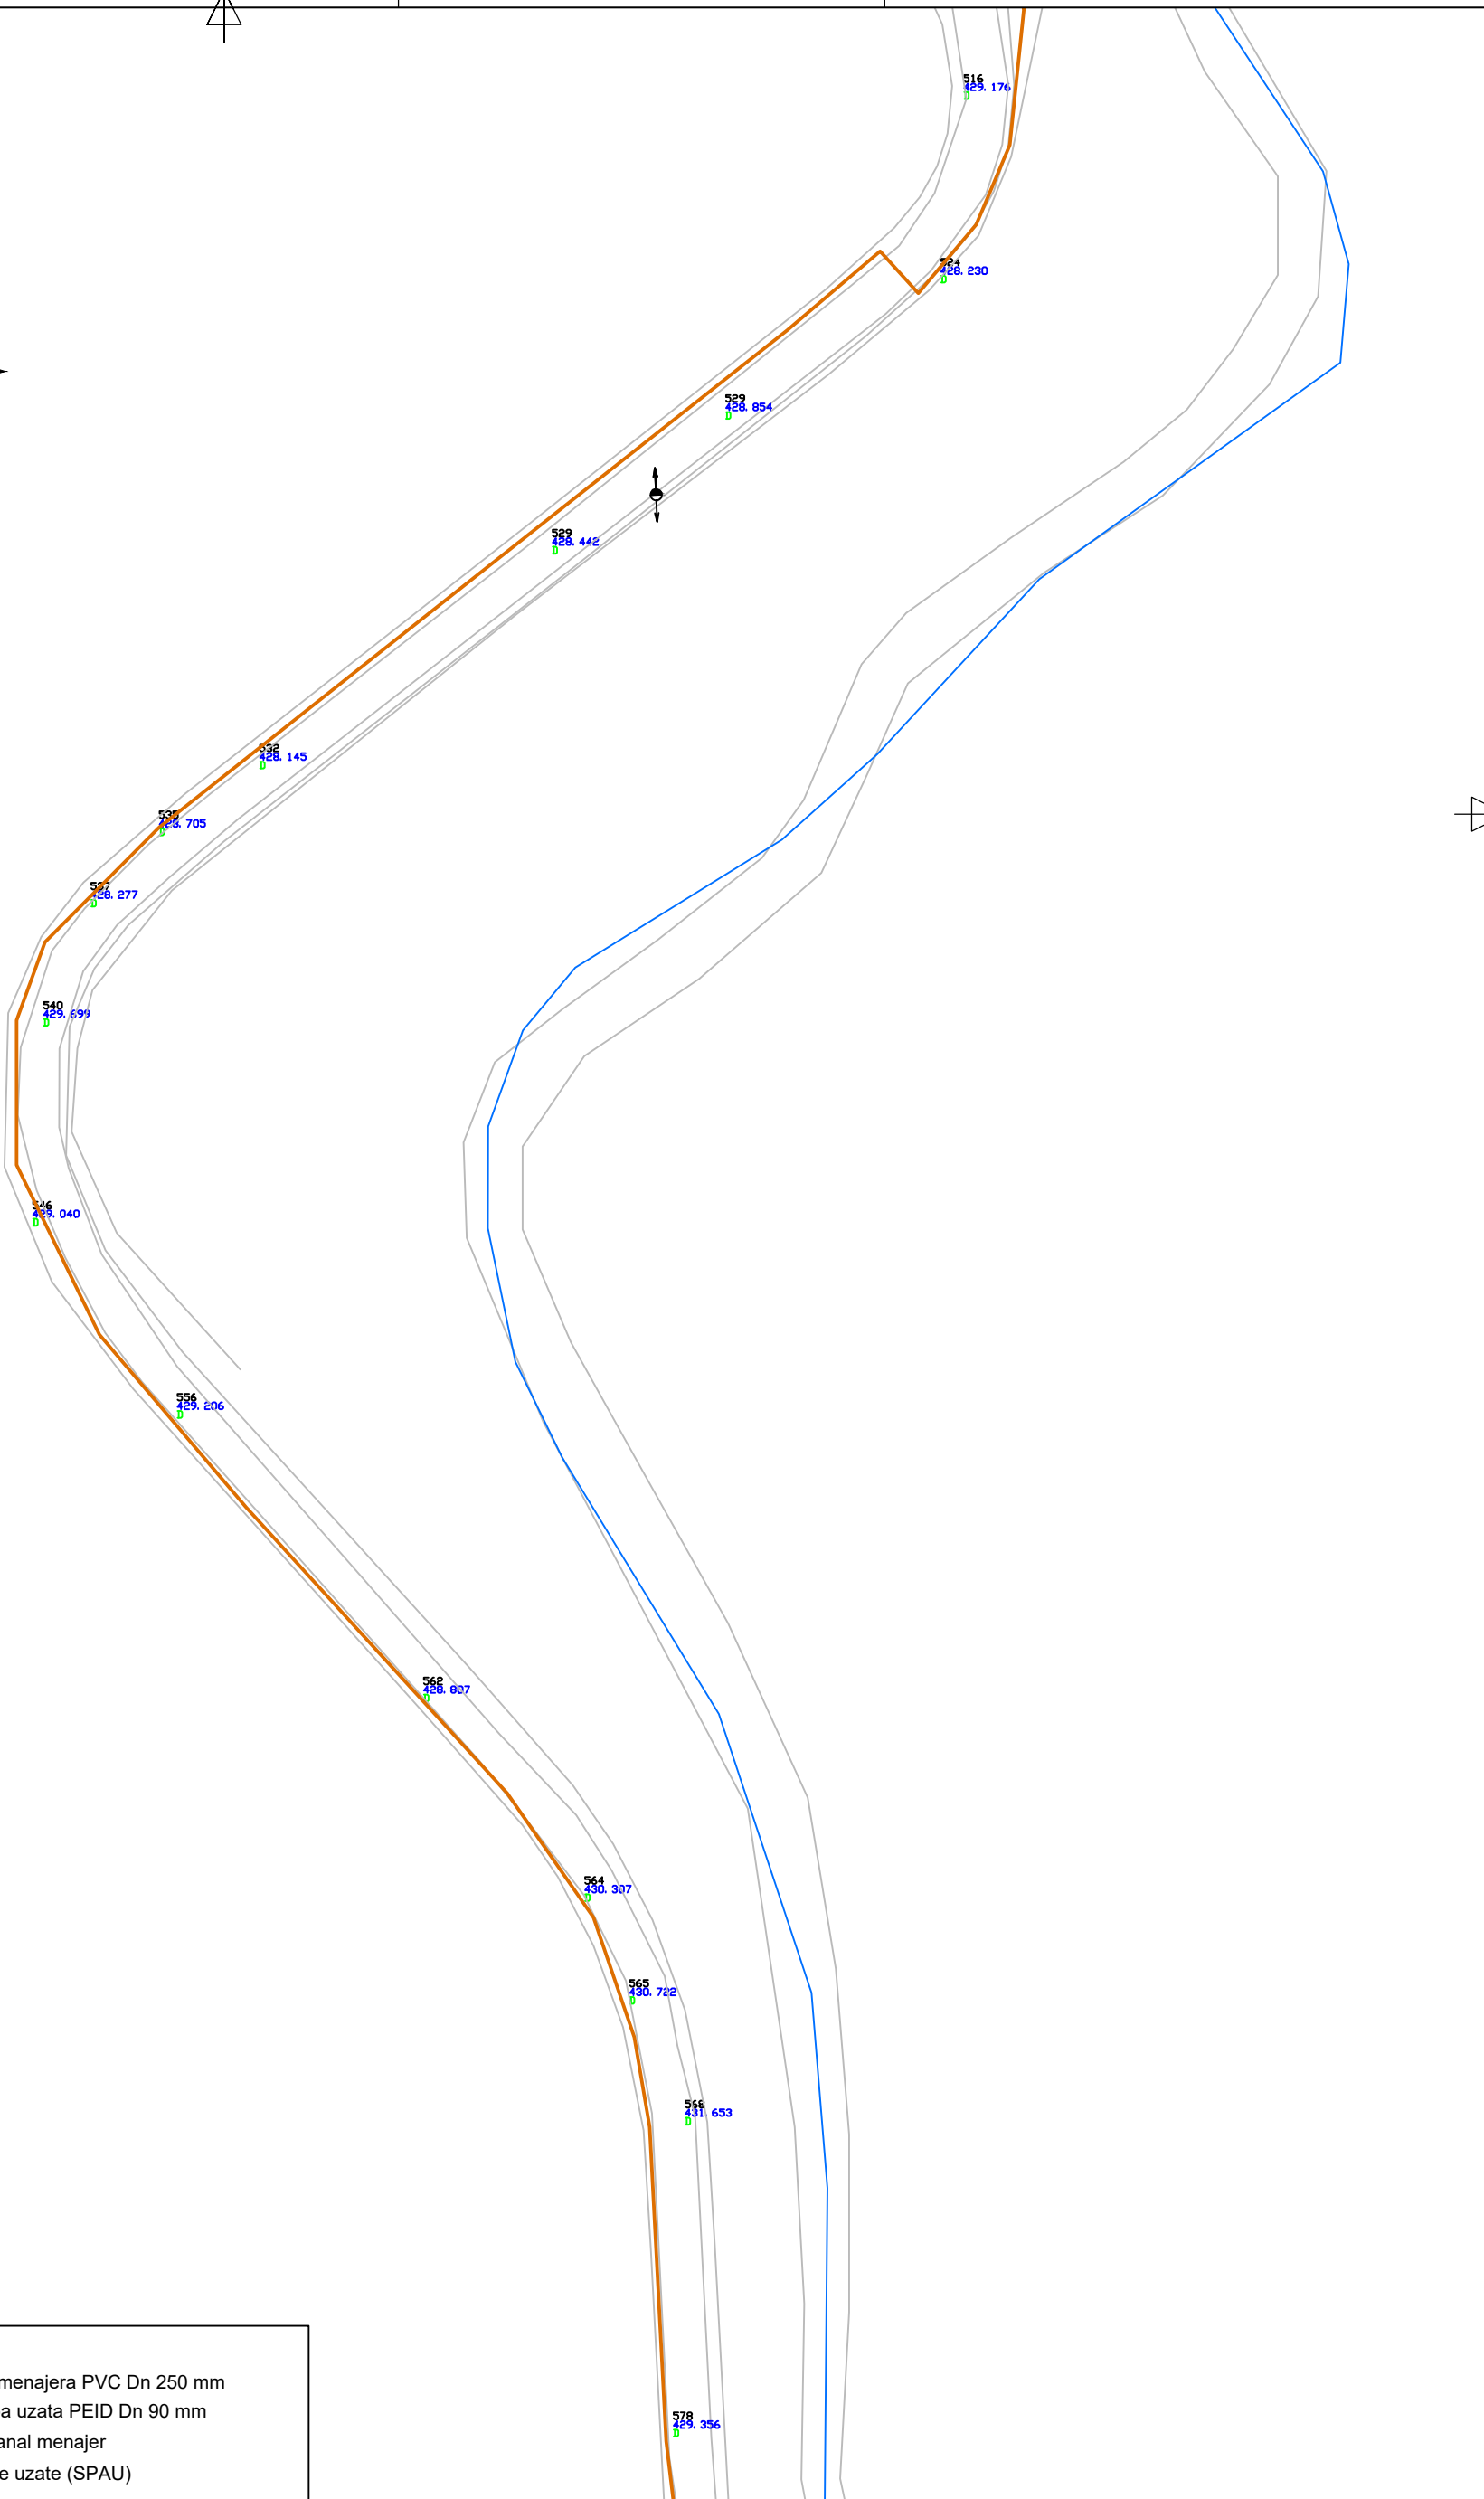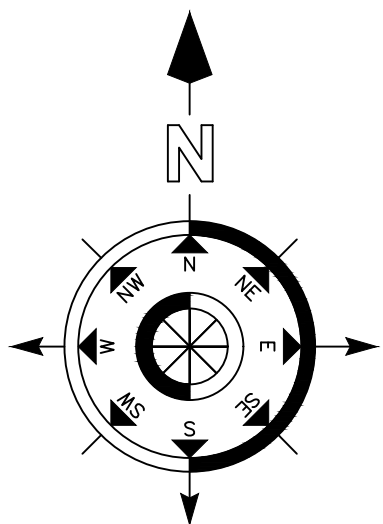





- Legenda:**
- Retea de canalizare menajera PVC Dn 250 mm
 - Conducta refulare apa uzata PEID Dn 90 mm
 - Camine de vizitare canal menajer
 - Statii de pompare ape uzate (SPAU)


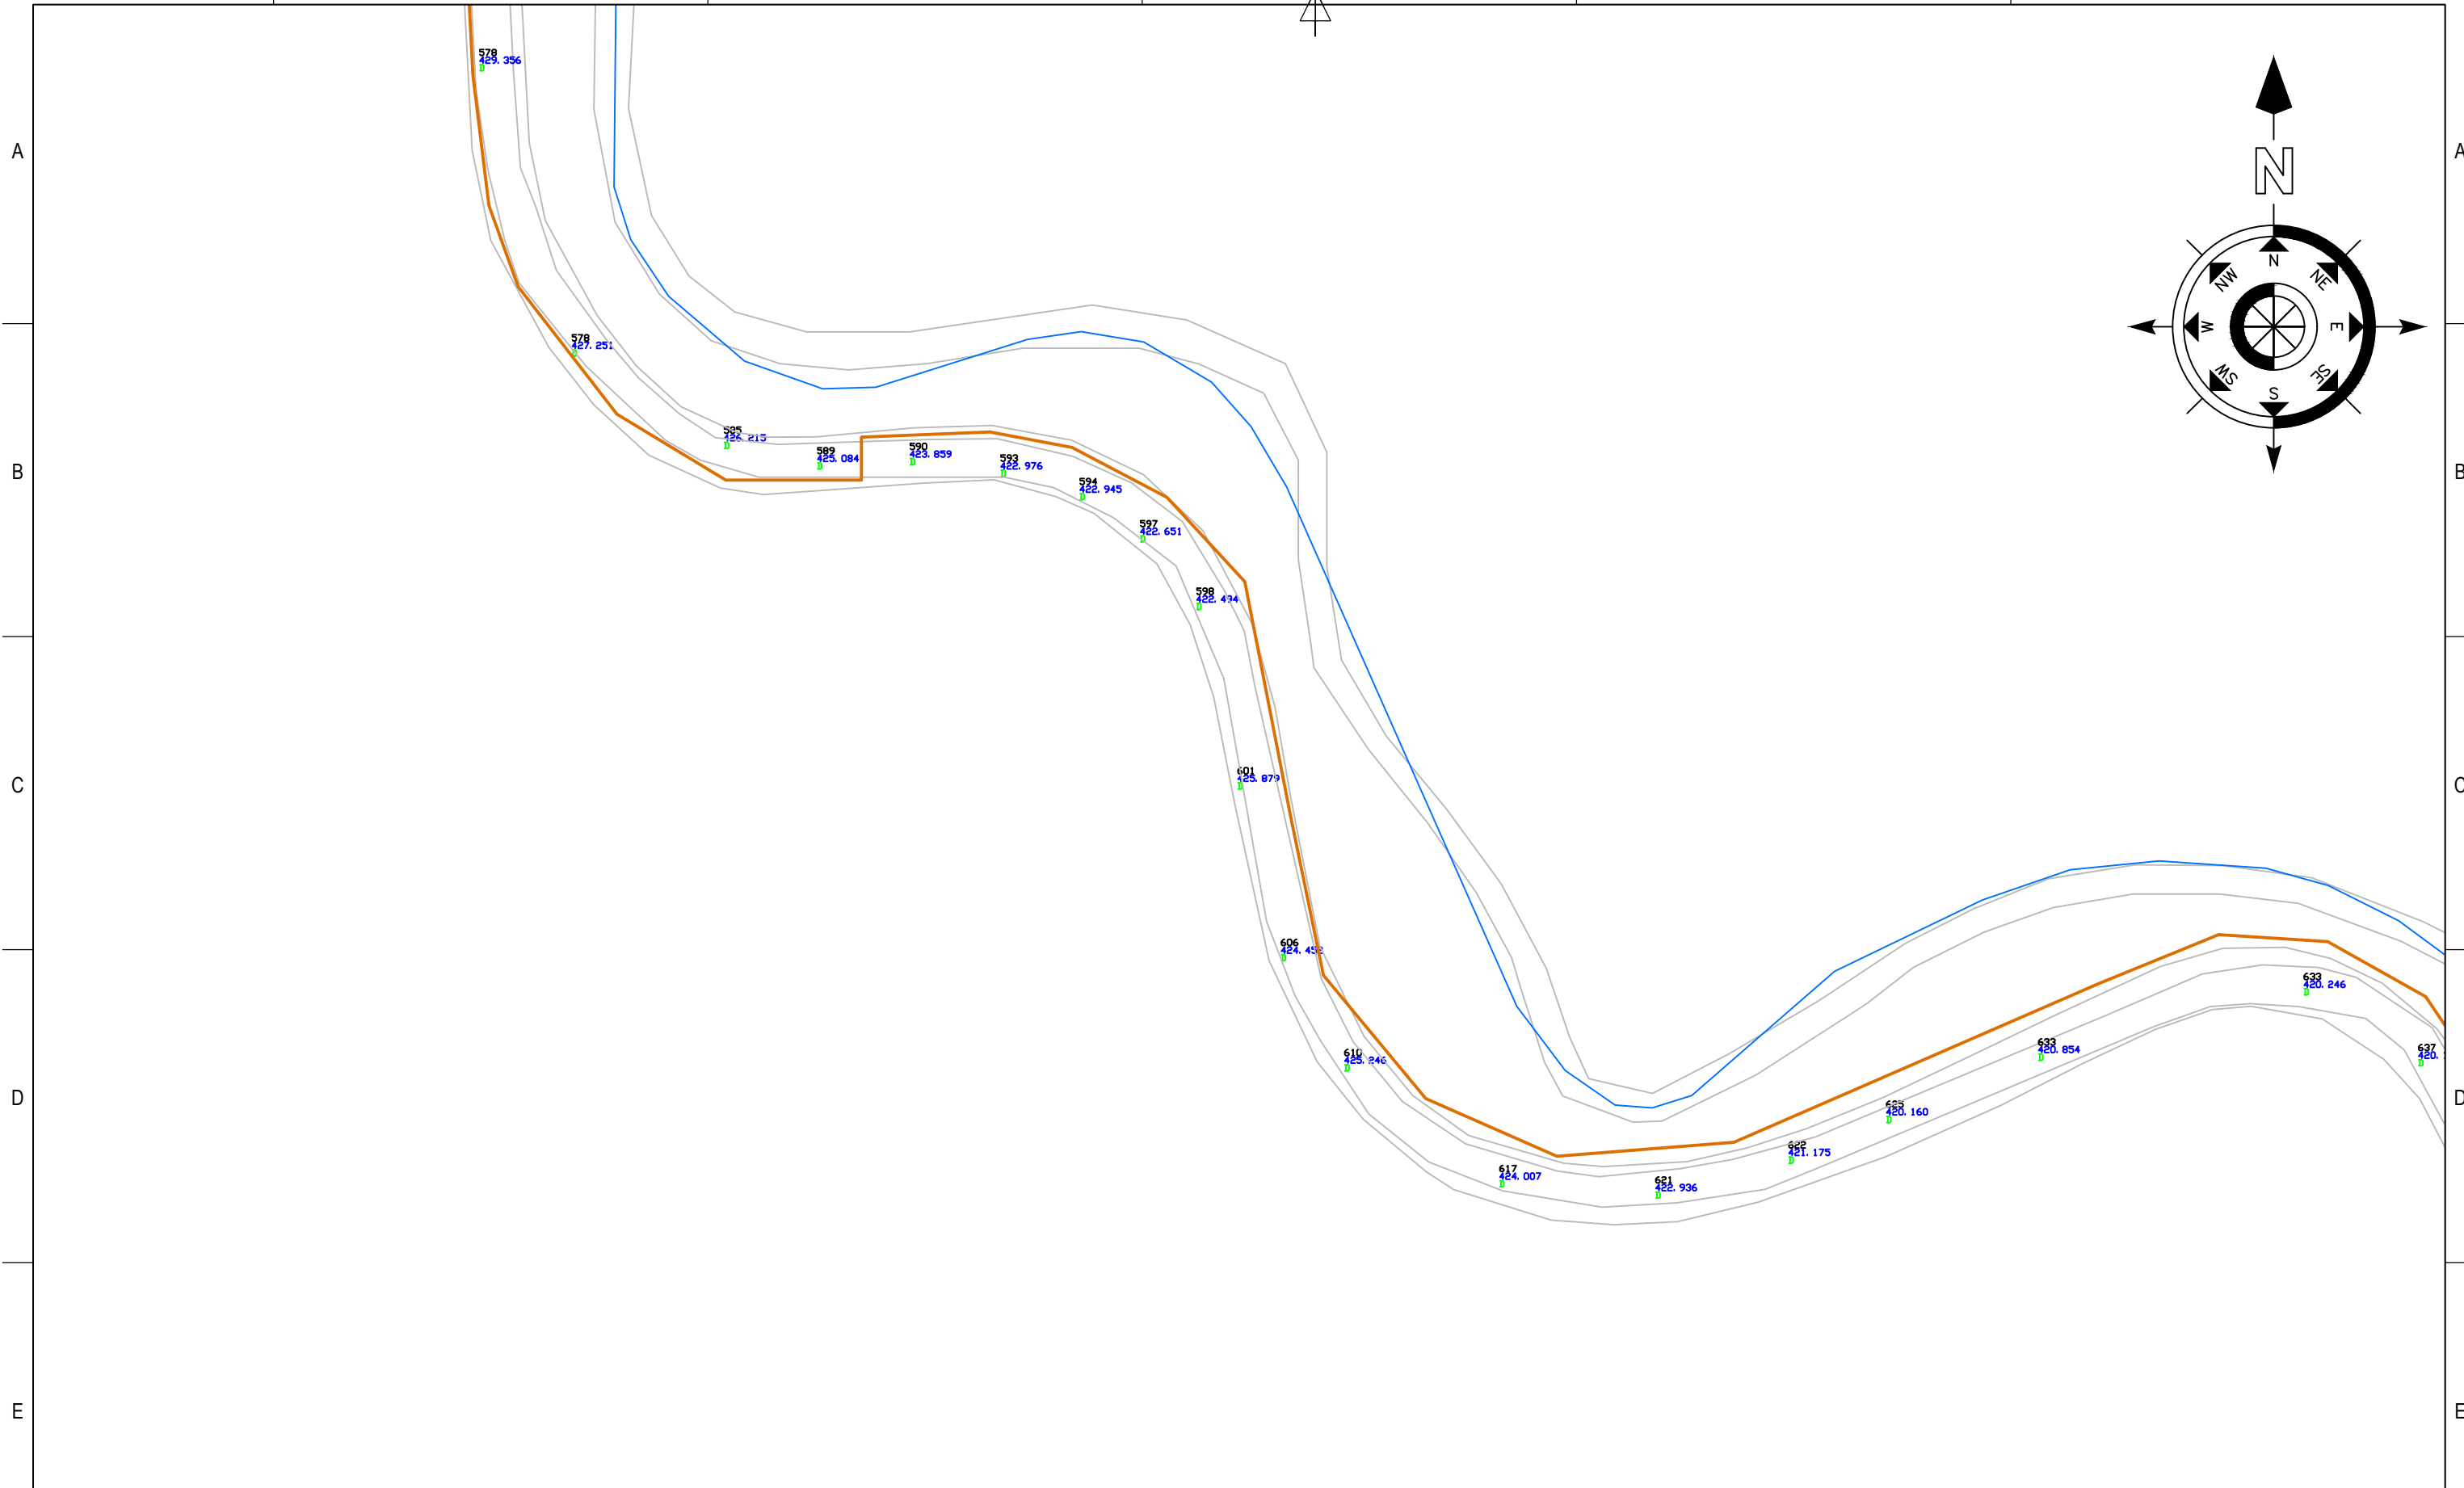
VERIFICATOR	NUME	SEMNATURA	CERINTA			
S.C. PROCON ROADPIPE S.R.L. OTELU ROSU, Str. 22 Decembrie 1989, Bl. 3, Sc. D, Ap.1 e-mail: silviuprocondesign@gmail.com C.U.I. 34028774, J11/29/28.01.2015					Beneficiar: PRIMARIA COMUNEI RUSCA MONTANA, JUD. Caras-Severin Amplasament: UAT RUSCA MONTANA Titlu proiect:	Nr.Proiect 77 / 2021
PROIECTAT	Ing. Alin Mocanu		SCARA: 1:1000	Extinderea retelelor de canalizare si racordurilor si statie de epurare noua in comuna Rusca Montana, Jud. Caras-Severin		Faza: Avize
DESENAT	Ing. Alin Mocanu		DATA: 2023	Titlu plansa:		PL. Nr. PS-17
VERIFICAT	Ing. Ovidiu Hila			Plan de situatie - Retea de canalizare menajera		



Legenda:

- Retea de canalizare menajera PVC Dn 250 mm
- Conducta refulare apa uzata PEID Dn 90 mm
- Camine de vizitare canal menajer
- ⊙ Statii de pompare ape uzate (SPAU)

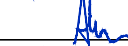
VERIFICATOR	NUME	SEMNATURA	CERINTA		
S.C. PROCON ROADPIPE S.R.L. OTELU ROSU, Str. 22 Decembrie 1989, Bl. 3, Sc. D, Ap.1 e-mail: silviuprocondesign@gmail.com C.U.I. 34028774, J11/29/28.01.2015			 Euro Cert Systems ORGANIZM DE CERTIFICARE CERTIFIED SAR EN ISO 9001:2008 SR EN ISO 14001:2005	Beneficiar: PRIMARIA COMUNEI RUSCA MONTANA, JUD. Caras-Severin Amplasament: UAT RUSCA MONTANA Titlu proiect:	Nr.Proiect 77 / 2021
PROIECTAT	Ing. Alin Mocanu		SCARA: 1:1000	Extinderea retelelor de canalizare si racordurilor si statie de epurare noua in comuna Rusca Montana, Jud. Caras-Severin Faza: Avize	
DESENAT	Ing. Alin Mocanu		DATA: 2023	Titlu plansa: Plan de situatie - Retea de canalizare menajera	PL. Nr. PS-18
VERIFICAT	Ing. Ovidiu Hila				

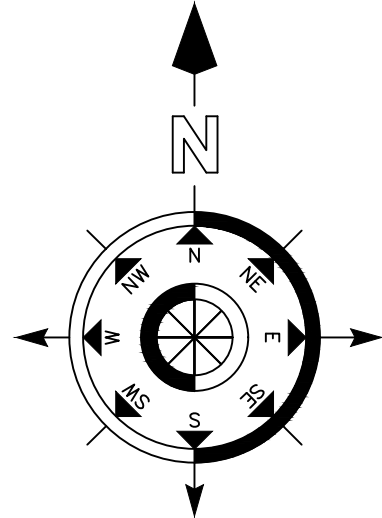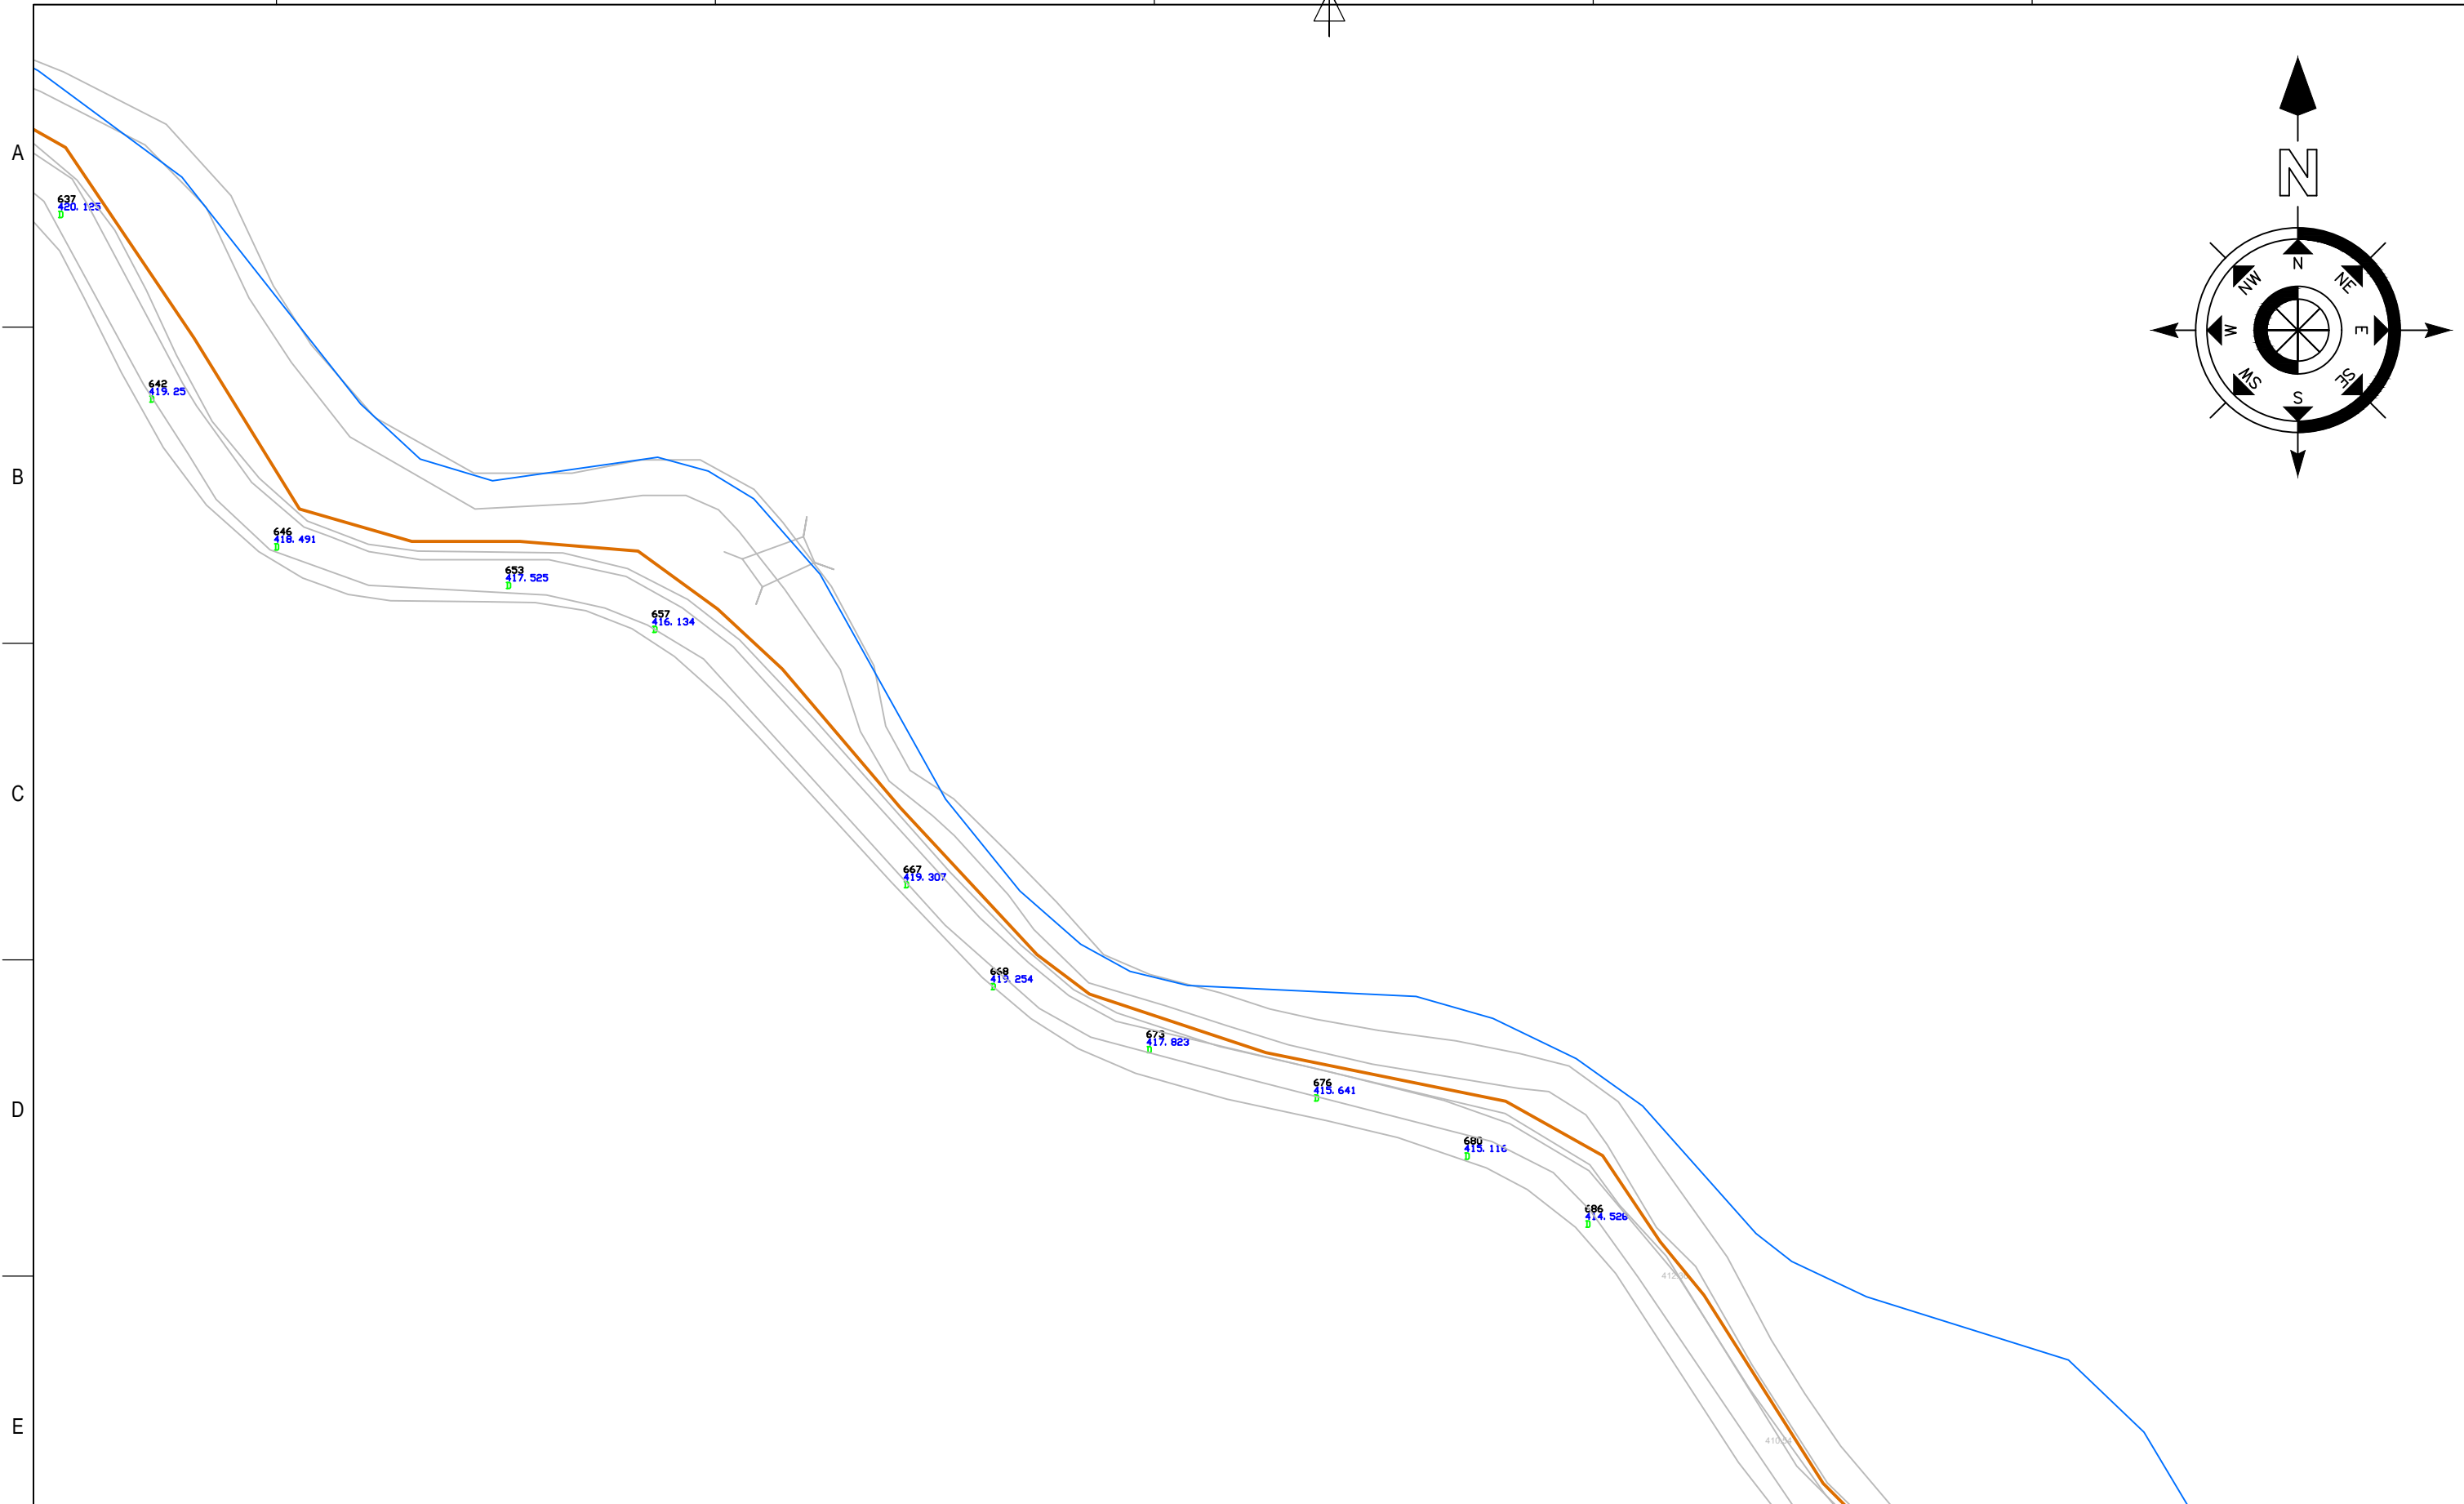

Legenda:

- Retea de canalizare menajera PVC Dn 250 mm
- Conducta refulare apa uzata PEID Dn 90 mm
- Camine de vizitare canal menajer
- Statii de pompare ape uzate (SPAU)



VERIFICATOR	NUME	SEMNATURA	CERINTA	
S.C. PROCON ROADPIPE S.R.L. OTELU ROSU, Str. 22 Decembrie 1989, Bl. 3, Sc. D, Ap.1 e-mail: silviuprocondesign@gmail.com C.U.I. 34028774, J11/29/28.01.2015			Euro Cert Systems ORGANIZM DE CERTIFICARE CERTIFIED SAR EN ISO 9001:2008 SR EN ISO 14001:2005	
Beneficiar: PRIMARIA COMUNEI RUSCA MONTANA, JUD. Caras-Severin				Nr.Proiect: 77 / 2021
Amplasament: UAT RUSCA MONTANA				Faza: Avize
Titlu proiect: Extinderea retelelor de canalizare si racordurilor si statie de epurare noua in comuna Rusca Montana, Jud. Caras-Severin				PL. Nr. PS-19
PROIECTAT	Ing. Alin Mocanu		SCARA: 1:1000	Titlu plansa: Plan de situatie - Retea de canalizare menajera
DESENAT	Ing. Alin Mocanu		DATA: 2023	
VERIFICAT	Ing. Ovidiu Hila			

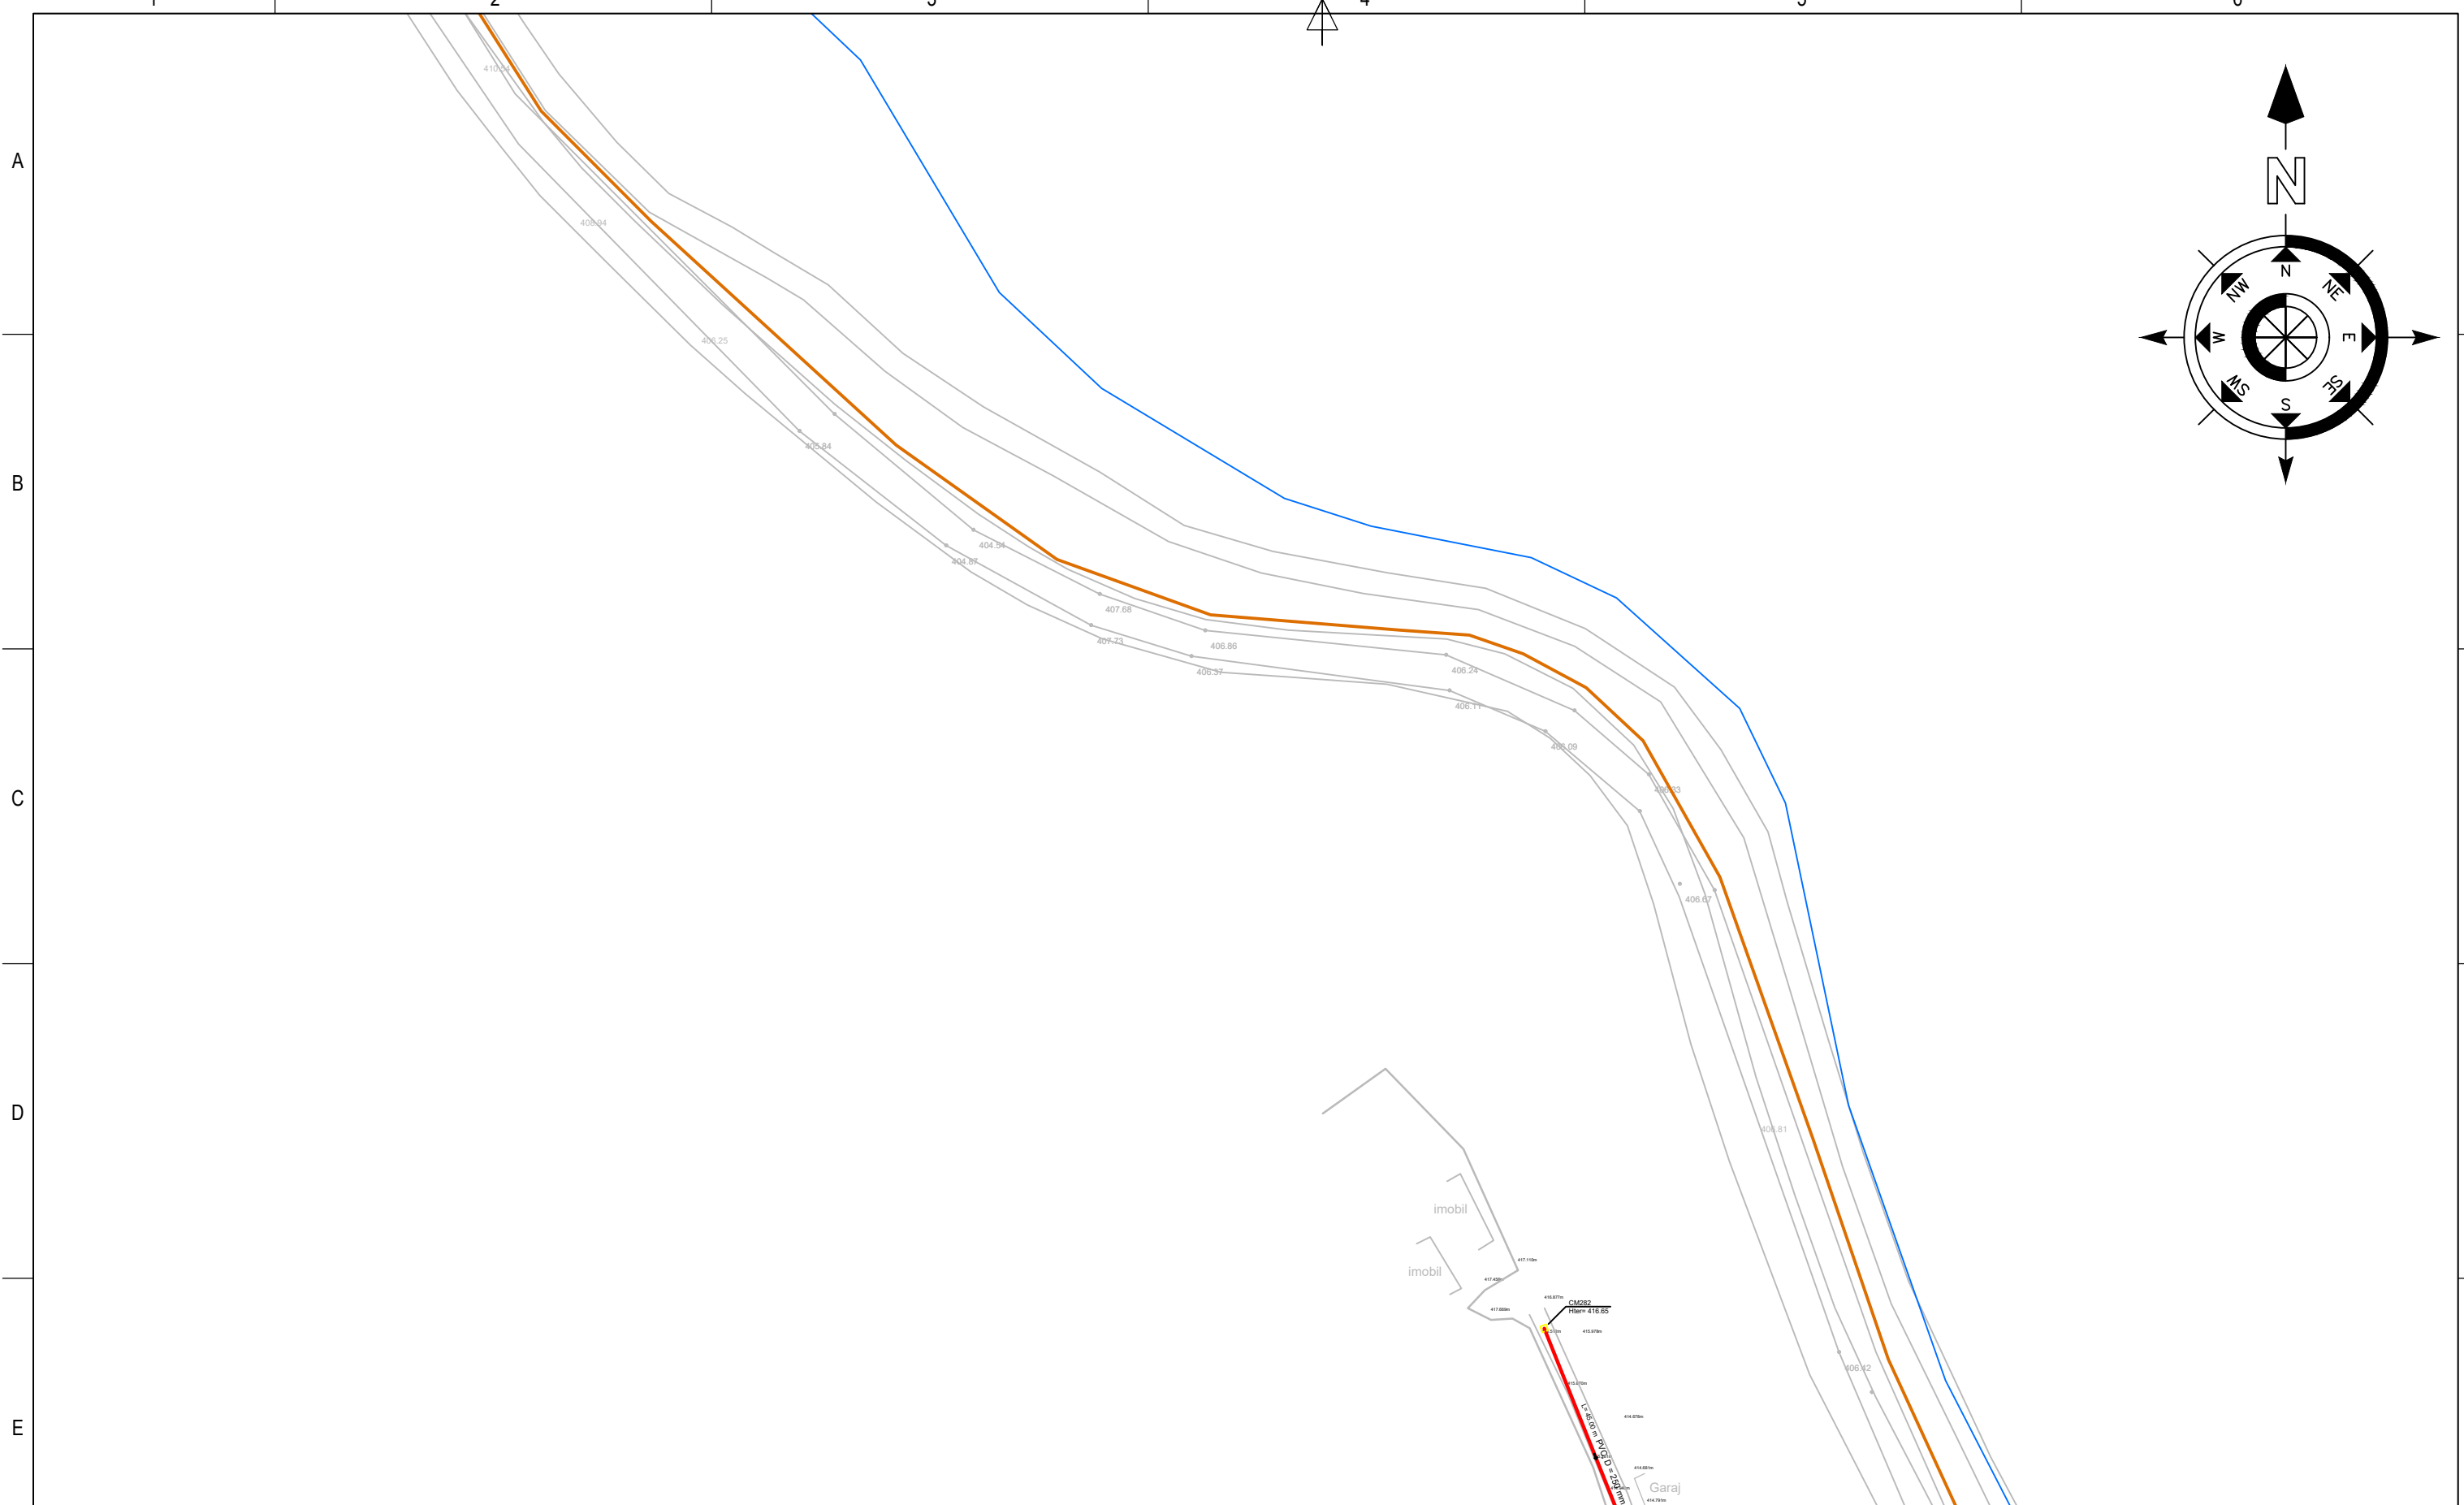

Legenda:

	Retea de canalizare menajera PVC Dn 250 mm
	Conducta refulare apa uzata PEID Dn 90 mm
	Camine de vizitare canal menajer
	Statii de pompare ape uzate (SPAU)

VERIFICATOR	NUME	SEMNATURA	CERINTA	Beneficiar: PRIMARIA COMUNEI RUSCA MONTANA, JUD. Caras-Severin		Nr.Proiect 77 / 2021
S.C. PROCON ROADPIPE S.R.L. OTELU ROSU, Str. 22 Decembrie 1989, Bl. 3, Sc. D, Ap.1 e-mail: silviuprocondesign@gmail.com C.U.I. 34028774, J11/29/28.01.2015				 Euro Cert Systems ORGANIZM DE CERTIFICARE CERTIFIED SAR EN ISO 9001:2008 SR EN ISO 14001:2005	Amplasament: UAT RUSCA MONTANA	
PROIECTAT	Ing. Alin Mocanu		SCARA: 1:1000		Titlu proiect: Extinderea retelelor de canalizare si racordurilor si statie de epurare noua in comuna Rusca Montana, Jud. Caras-Severin	
DESENAT	Ing. Alin Mocanu		DATA: 2023	Titlu plansa: Plan de situatie - Retea de canalizare menajera		PL. Nr. PS-20
VERIFICAT	Ing. Ovidiu Hila					

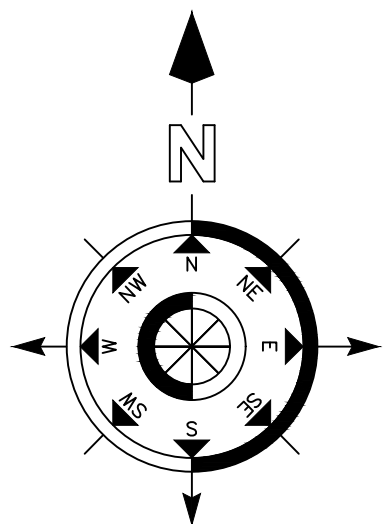
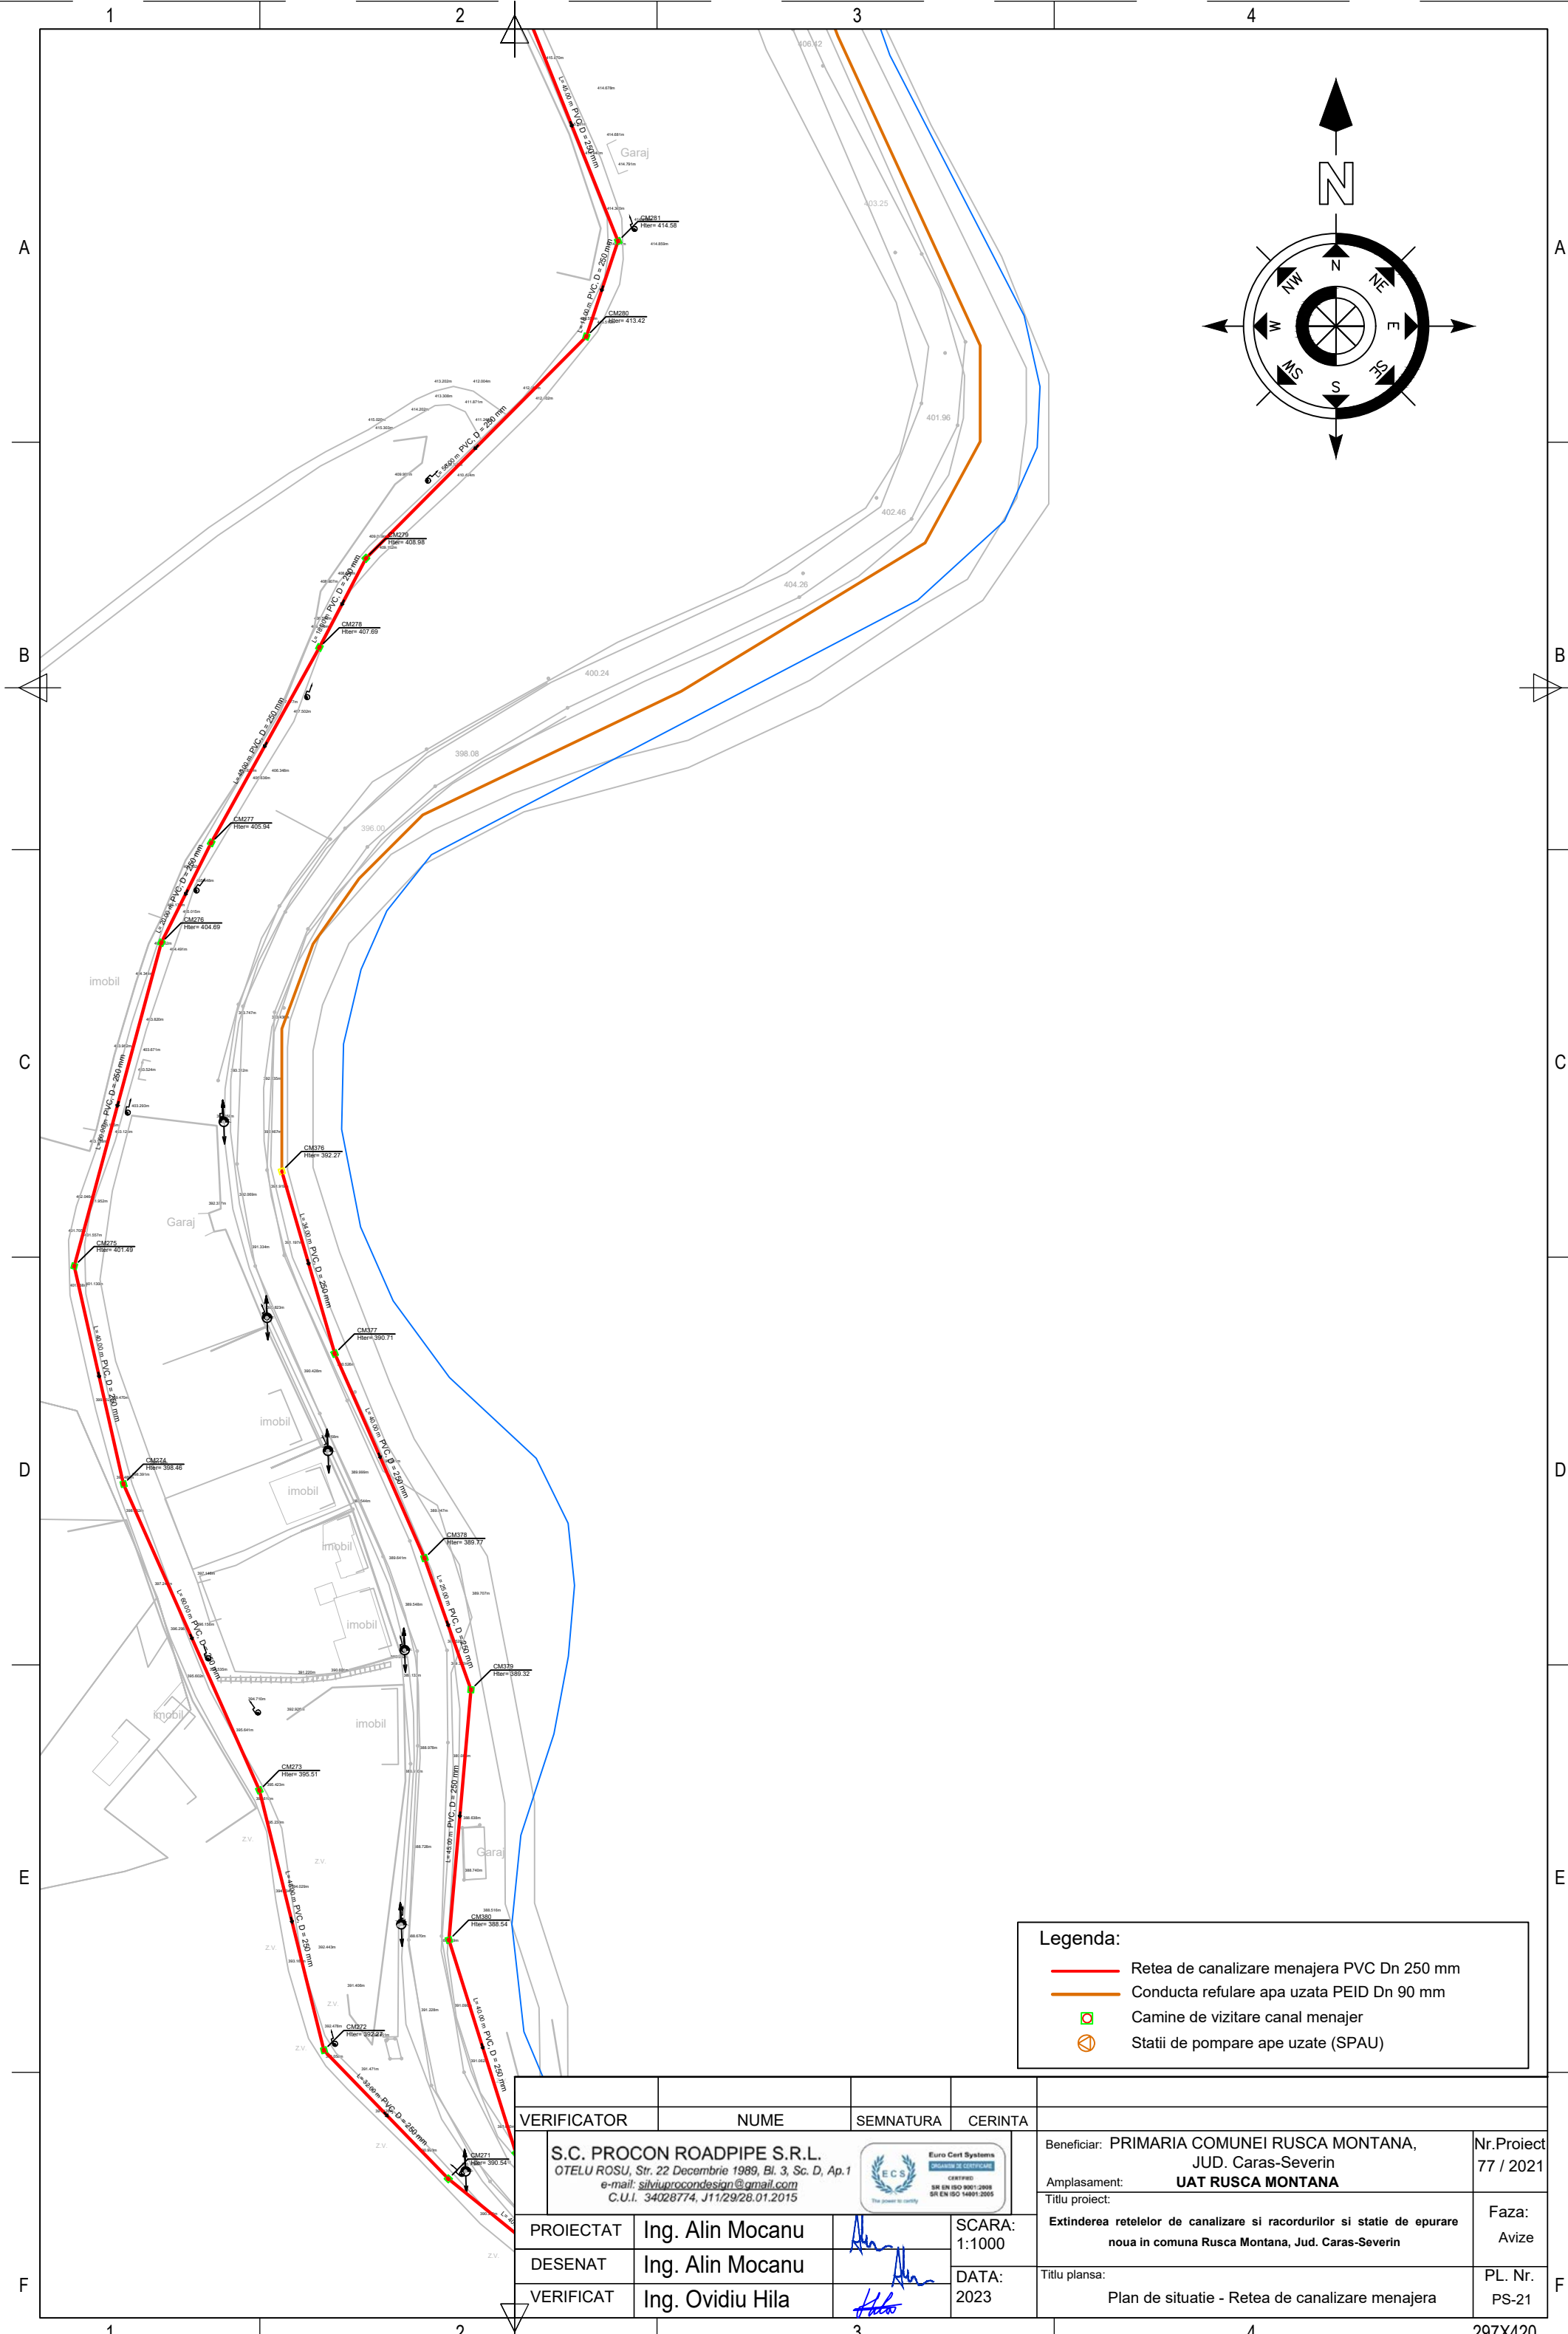


Legenda:

- Retea de canalizare menajera PVC Dn 250 mm
- Conducta refulare apa uzata PEID Dn 90 mm
- Camine de vizitare canal menajer
- Statii de pompare ape uzate (SPAU)


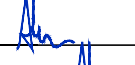

VERIFICATOR	NUME	SEMNATURA	CERINTA		
				Beneficiar: PRIMARIA COMUNEI RUSCA MONTANA, JUD. Caras-Severin	Nr.Proiect 77 / 2021
				Amplasament: UAT RUSCA MONTANA	
				Titlu proiect: Extinderea retelelor de canalizare si racordurilor si statie de epurare noua in comuna Rusca Montana, Jud. Caras-Severin	Faza: Avize
PROIECTAT	Ing. Alin Mocanu		SCARA: 1:1000	Titlu plansa: Plan de situatie - Retea de canalizare menajera	PL. Nr. PS-21
DESENAT	Ing. Alin Mocanu		DATA: 2023		
VERIFICAT	Ing. Ovidiu Hila				


S.C. PROCON ROADPIPE S.R.L.
 OTELU ROSU, Str. 22 Decembrie 1989, Bl. 3, Sc. D, Ap.1
 e-mail: silviuprocondesign@gmail.com
 C.U.I. 34028774, J11/29/28.01.2015

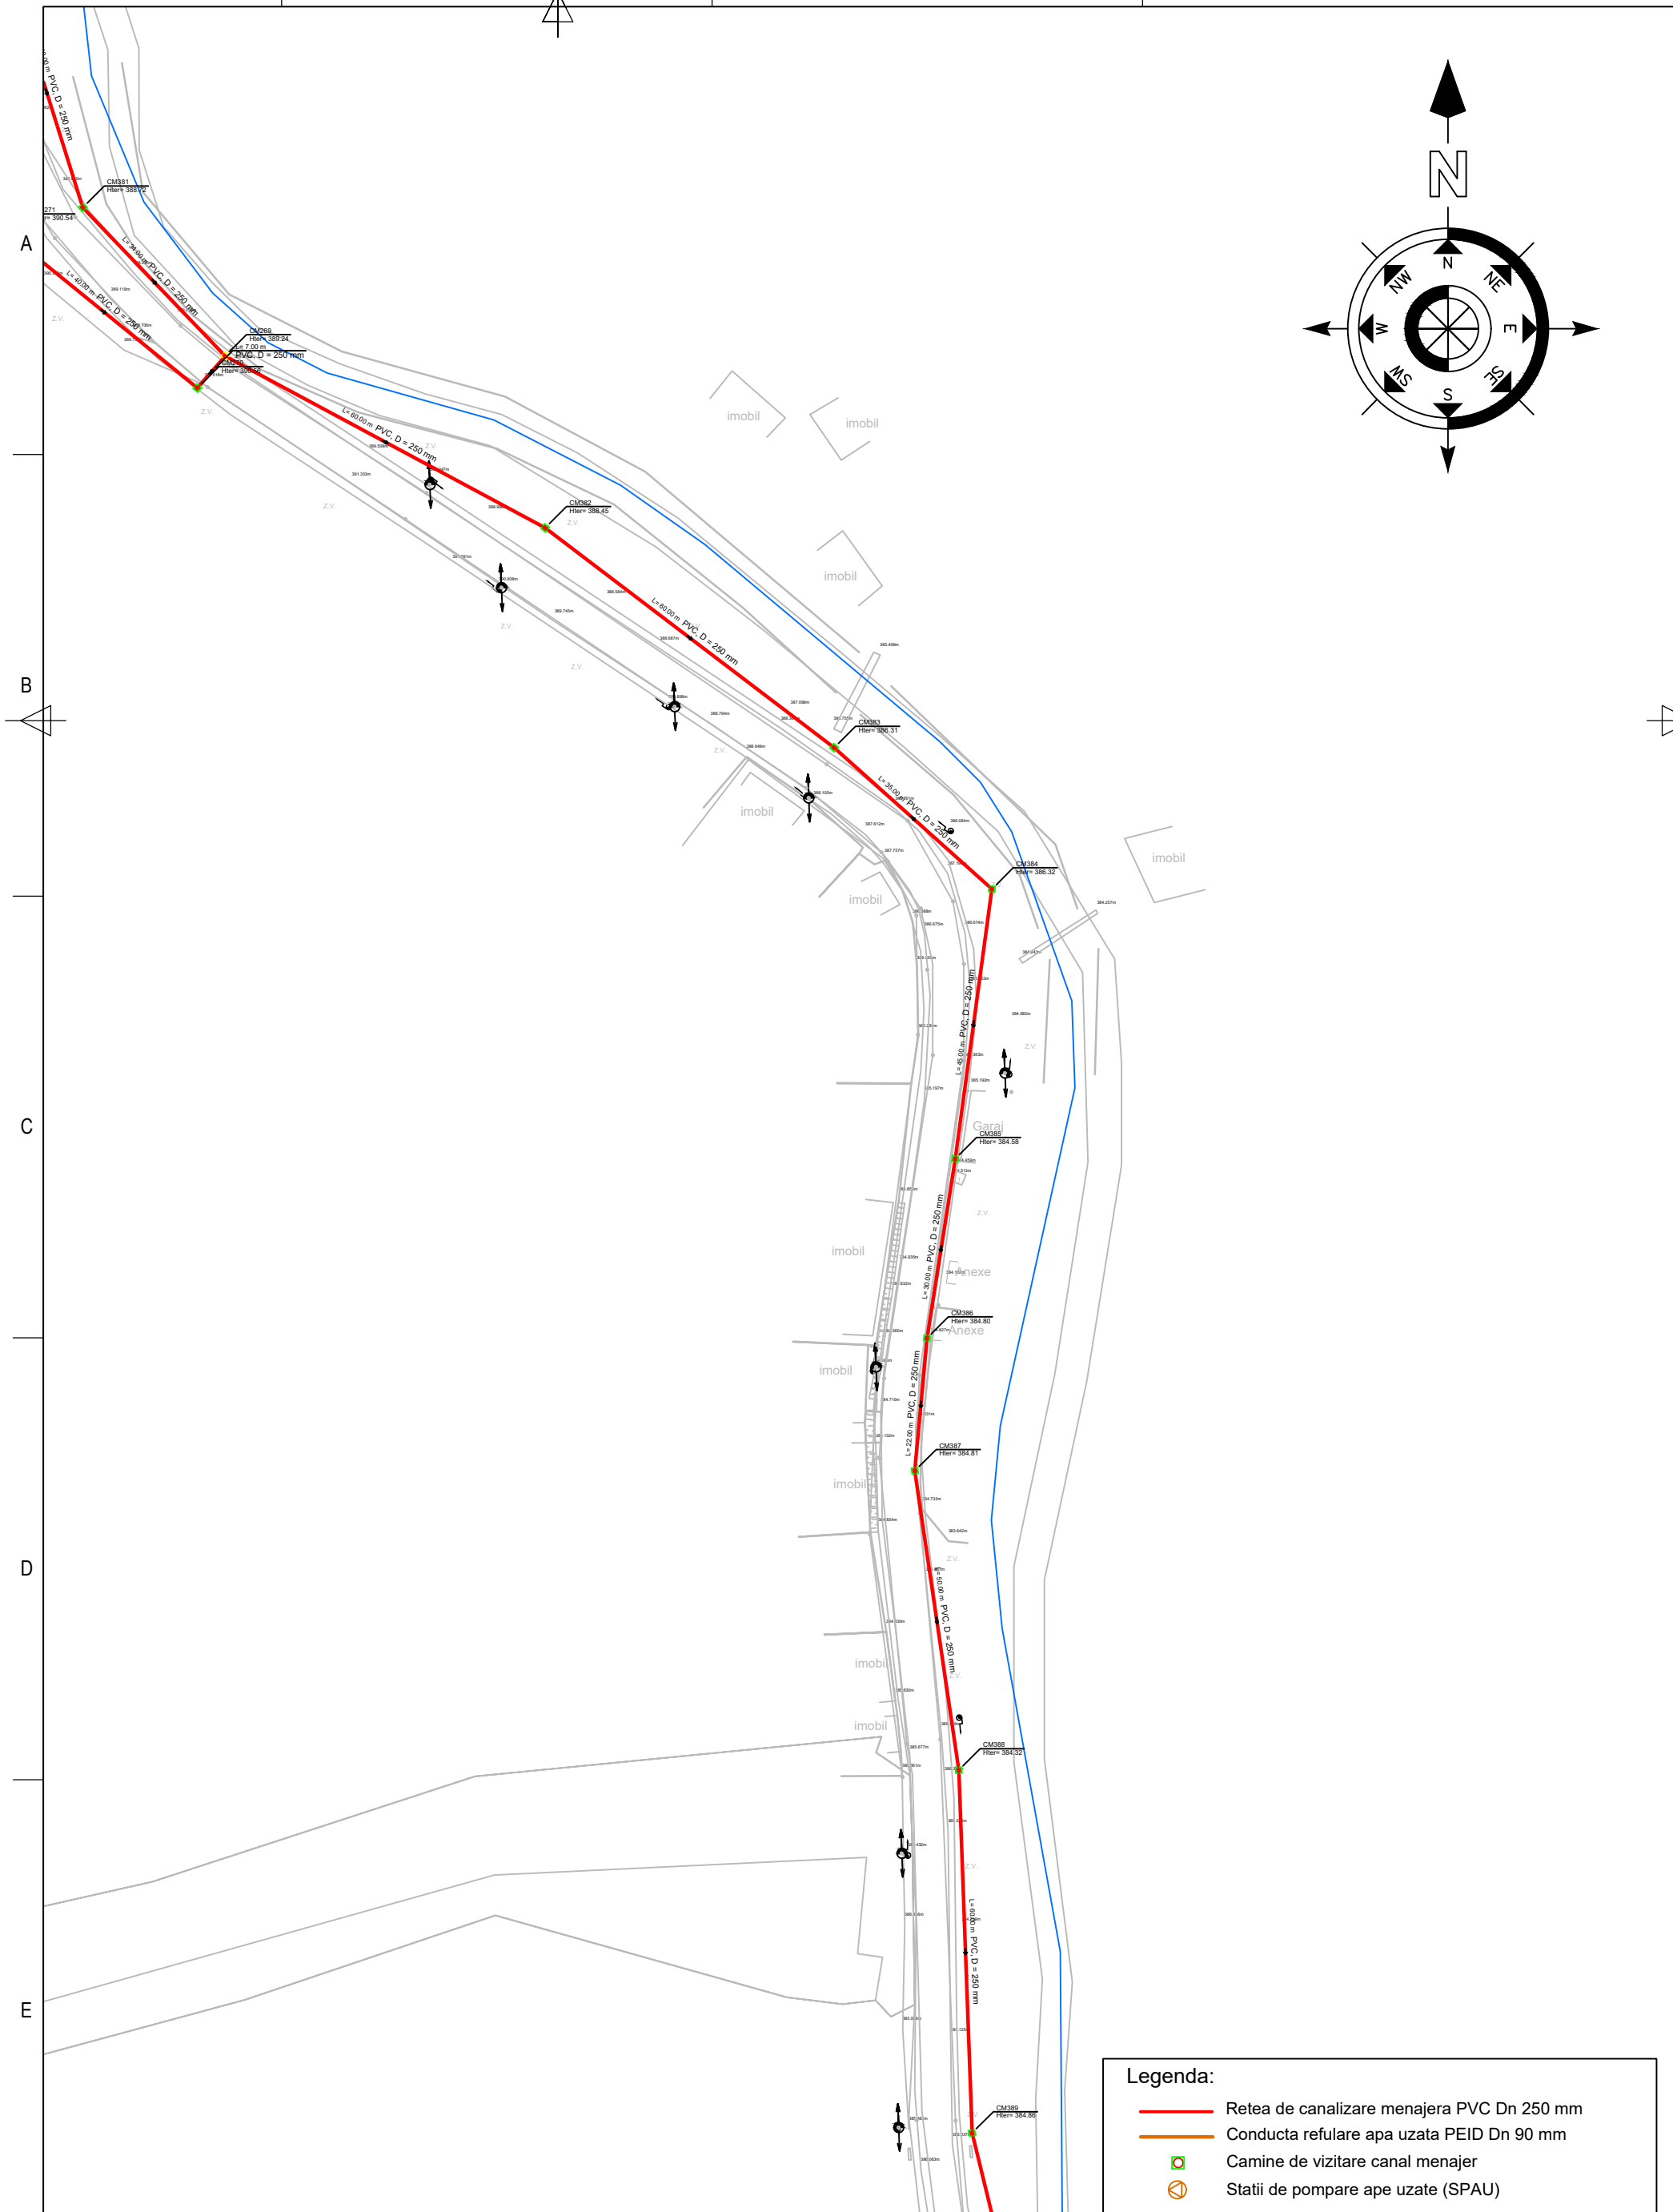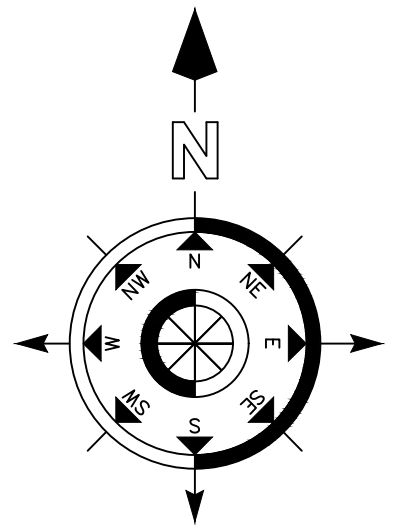

Legenda:



- Retea de canalizare menajera PVC Dn 250 mm
- Conducta refulare apa uzata PEID Dn 90 mm
- Camine de vizitare canal menajer
- Statii de pompare ape uzate (SPAU)


VERIFICATOR	NUME	SEMNTURA	CERINTA		
	S.C. PROCON ROADPIPE S.R.L. OTELU ROSU, Str. 22 Decembrie 1989, Bl. 3, Sc. D, Ap.1 e-mail: silviuprocondesign@gmail.com C.U.I. 34028774, J11/29/28.01.2015		 <small>Euro Cert Systems DISIGRAM SI CERTIFICARE CERTIFIED SR EN ISO 9001:2008 SR EN ISO 14001:2005 The power to satisfy</small>	Beneficiar: PRIMARIA COMUNEI RUSCA MONTANA, JUD. Caras-Severin	Nr.Proiect 77 / 2021
				Amplasament: UAT RUSCA MONTANA	Faza: Avize
PROIECTAT	Ing. Alin Mocanu		SCARA: 1:1000	Extinderea retelelor de canalizare si racordurilor si statie de epurare noua in comuna Rusca Montana, Jud. Caras-Severin	
DESENAT	Ing. Alin Mocanu		DATA: 2023	Titlu plansa: Plan de situatie - Retea de canalizare menajera	
VERIFICAT	Ing. Ovidiu Hila			PL. Nr. PS-22	

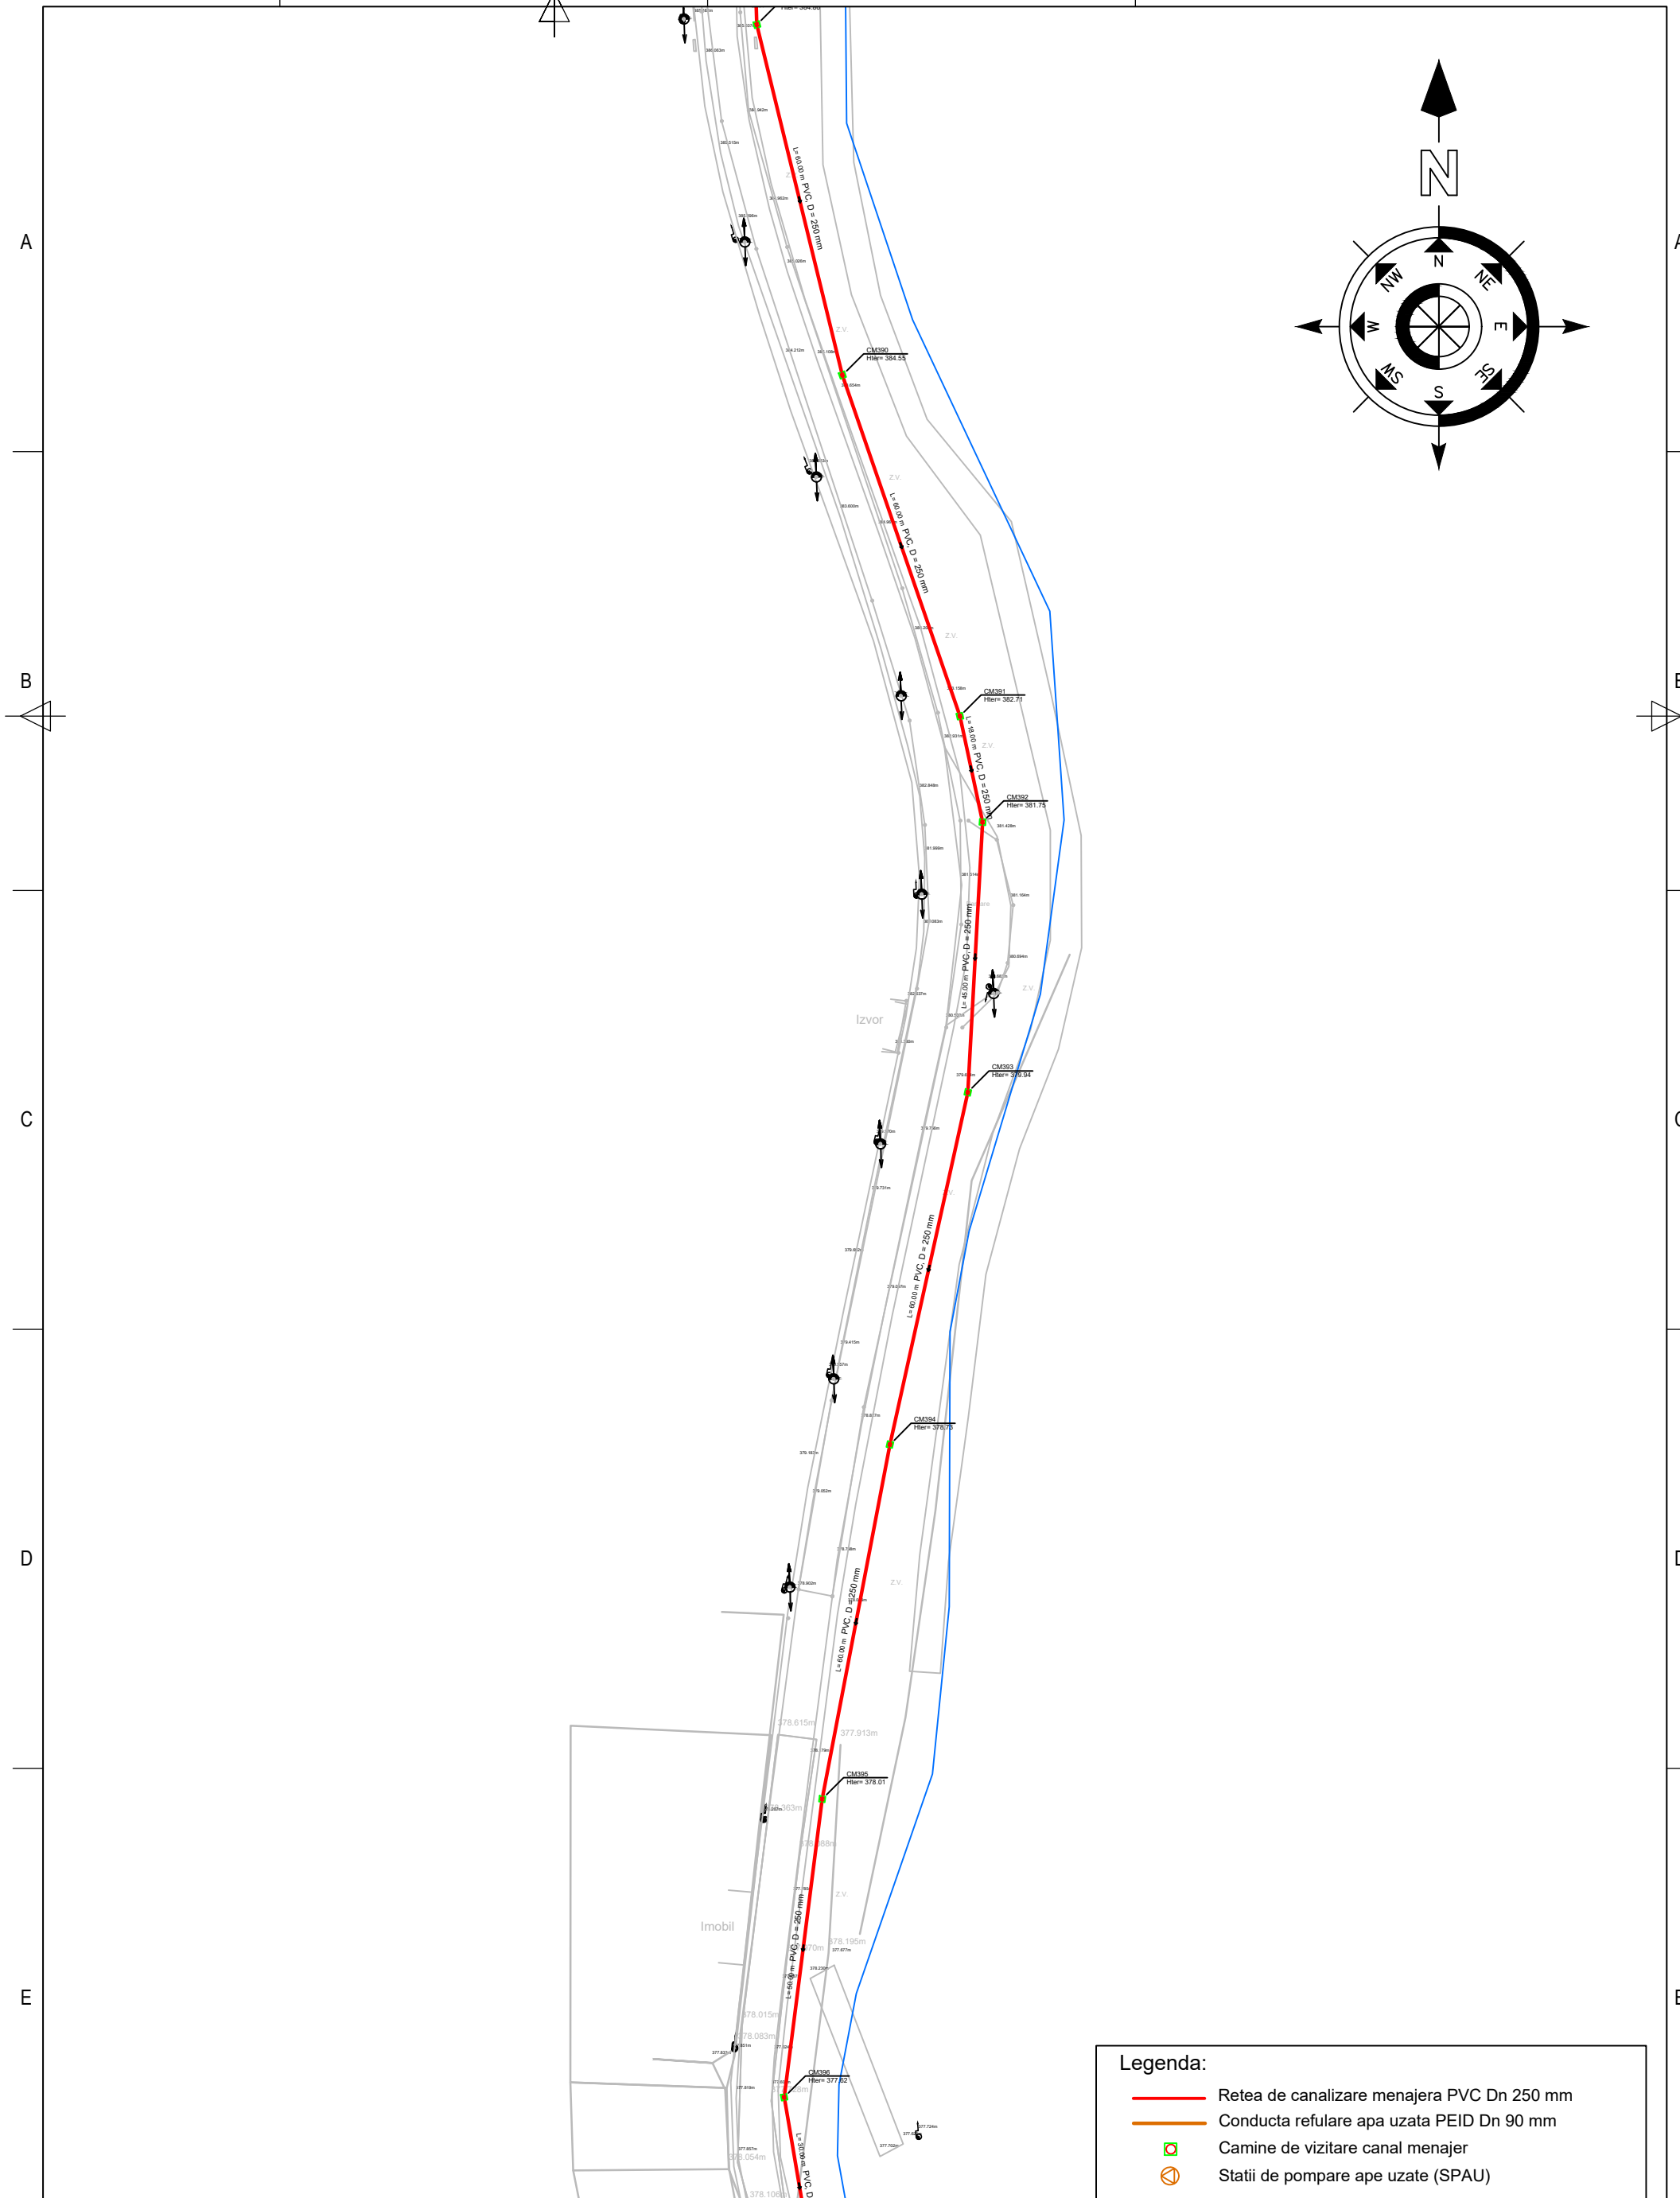

Legenda:


- Retea de canalizare menajera PVC Dn 250 mm
- Conducta de refulare apa uzata PEID Dn 90 mm
- ⊠ Camine de vizitare canal menajer
- ⊠ Statii de pompare ape uzate (SPAU)

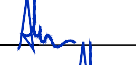VERIFICATOR	NUME	SEMNATURA	CERINTA	
S.C. PROCON ROADPIPE S.R.L. OTELU ROSU, Str. 22 Decembrie 1989, Bl. 3, Sc. D, Ap.1 e-mail: silviuprocondesign@gmail.com C.U.I. 34028774, J11/29/28.01.2015				
Beneficiar: PRIMARIA COMUNEI RUSCA MONTANA, JUD. Caras-Severin Amplasament: UAT RUSCA MONTANA Titlu proiect:				Nr.Proiect 77 / 2021
PROIECTAT	Ing. Alin Mocanu		SCARA: 1:1000	Faza: Avize
DESENAT	Ing. Alin Mocanu		DATA: 2023	
VERIFICAT	Ing. Ovidiu Hila		Titlu plansa: Plan de situatie - Retea de canalizare menajera	

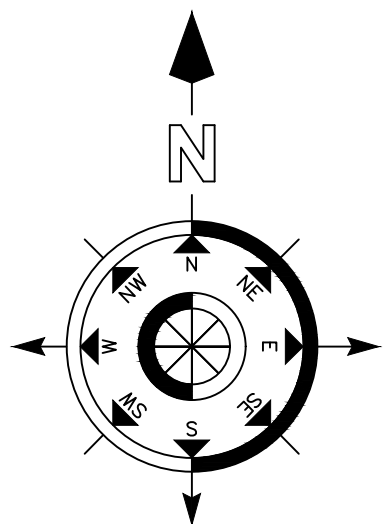


Legenda:

- Retea de canalizare menajera PVC Dn 250 mm
- Conducta refulare apa uzata PEID Dn 90 mm
- Camine de vizitare canal menajer
- Statii de pompare ape uzate (SPAU)

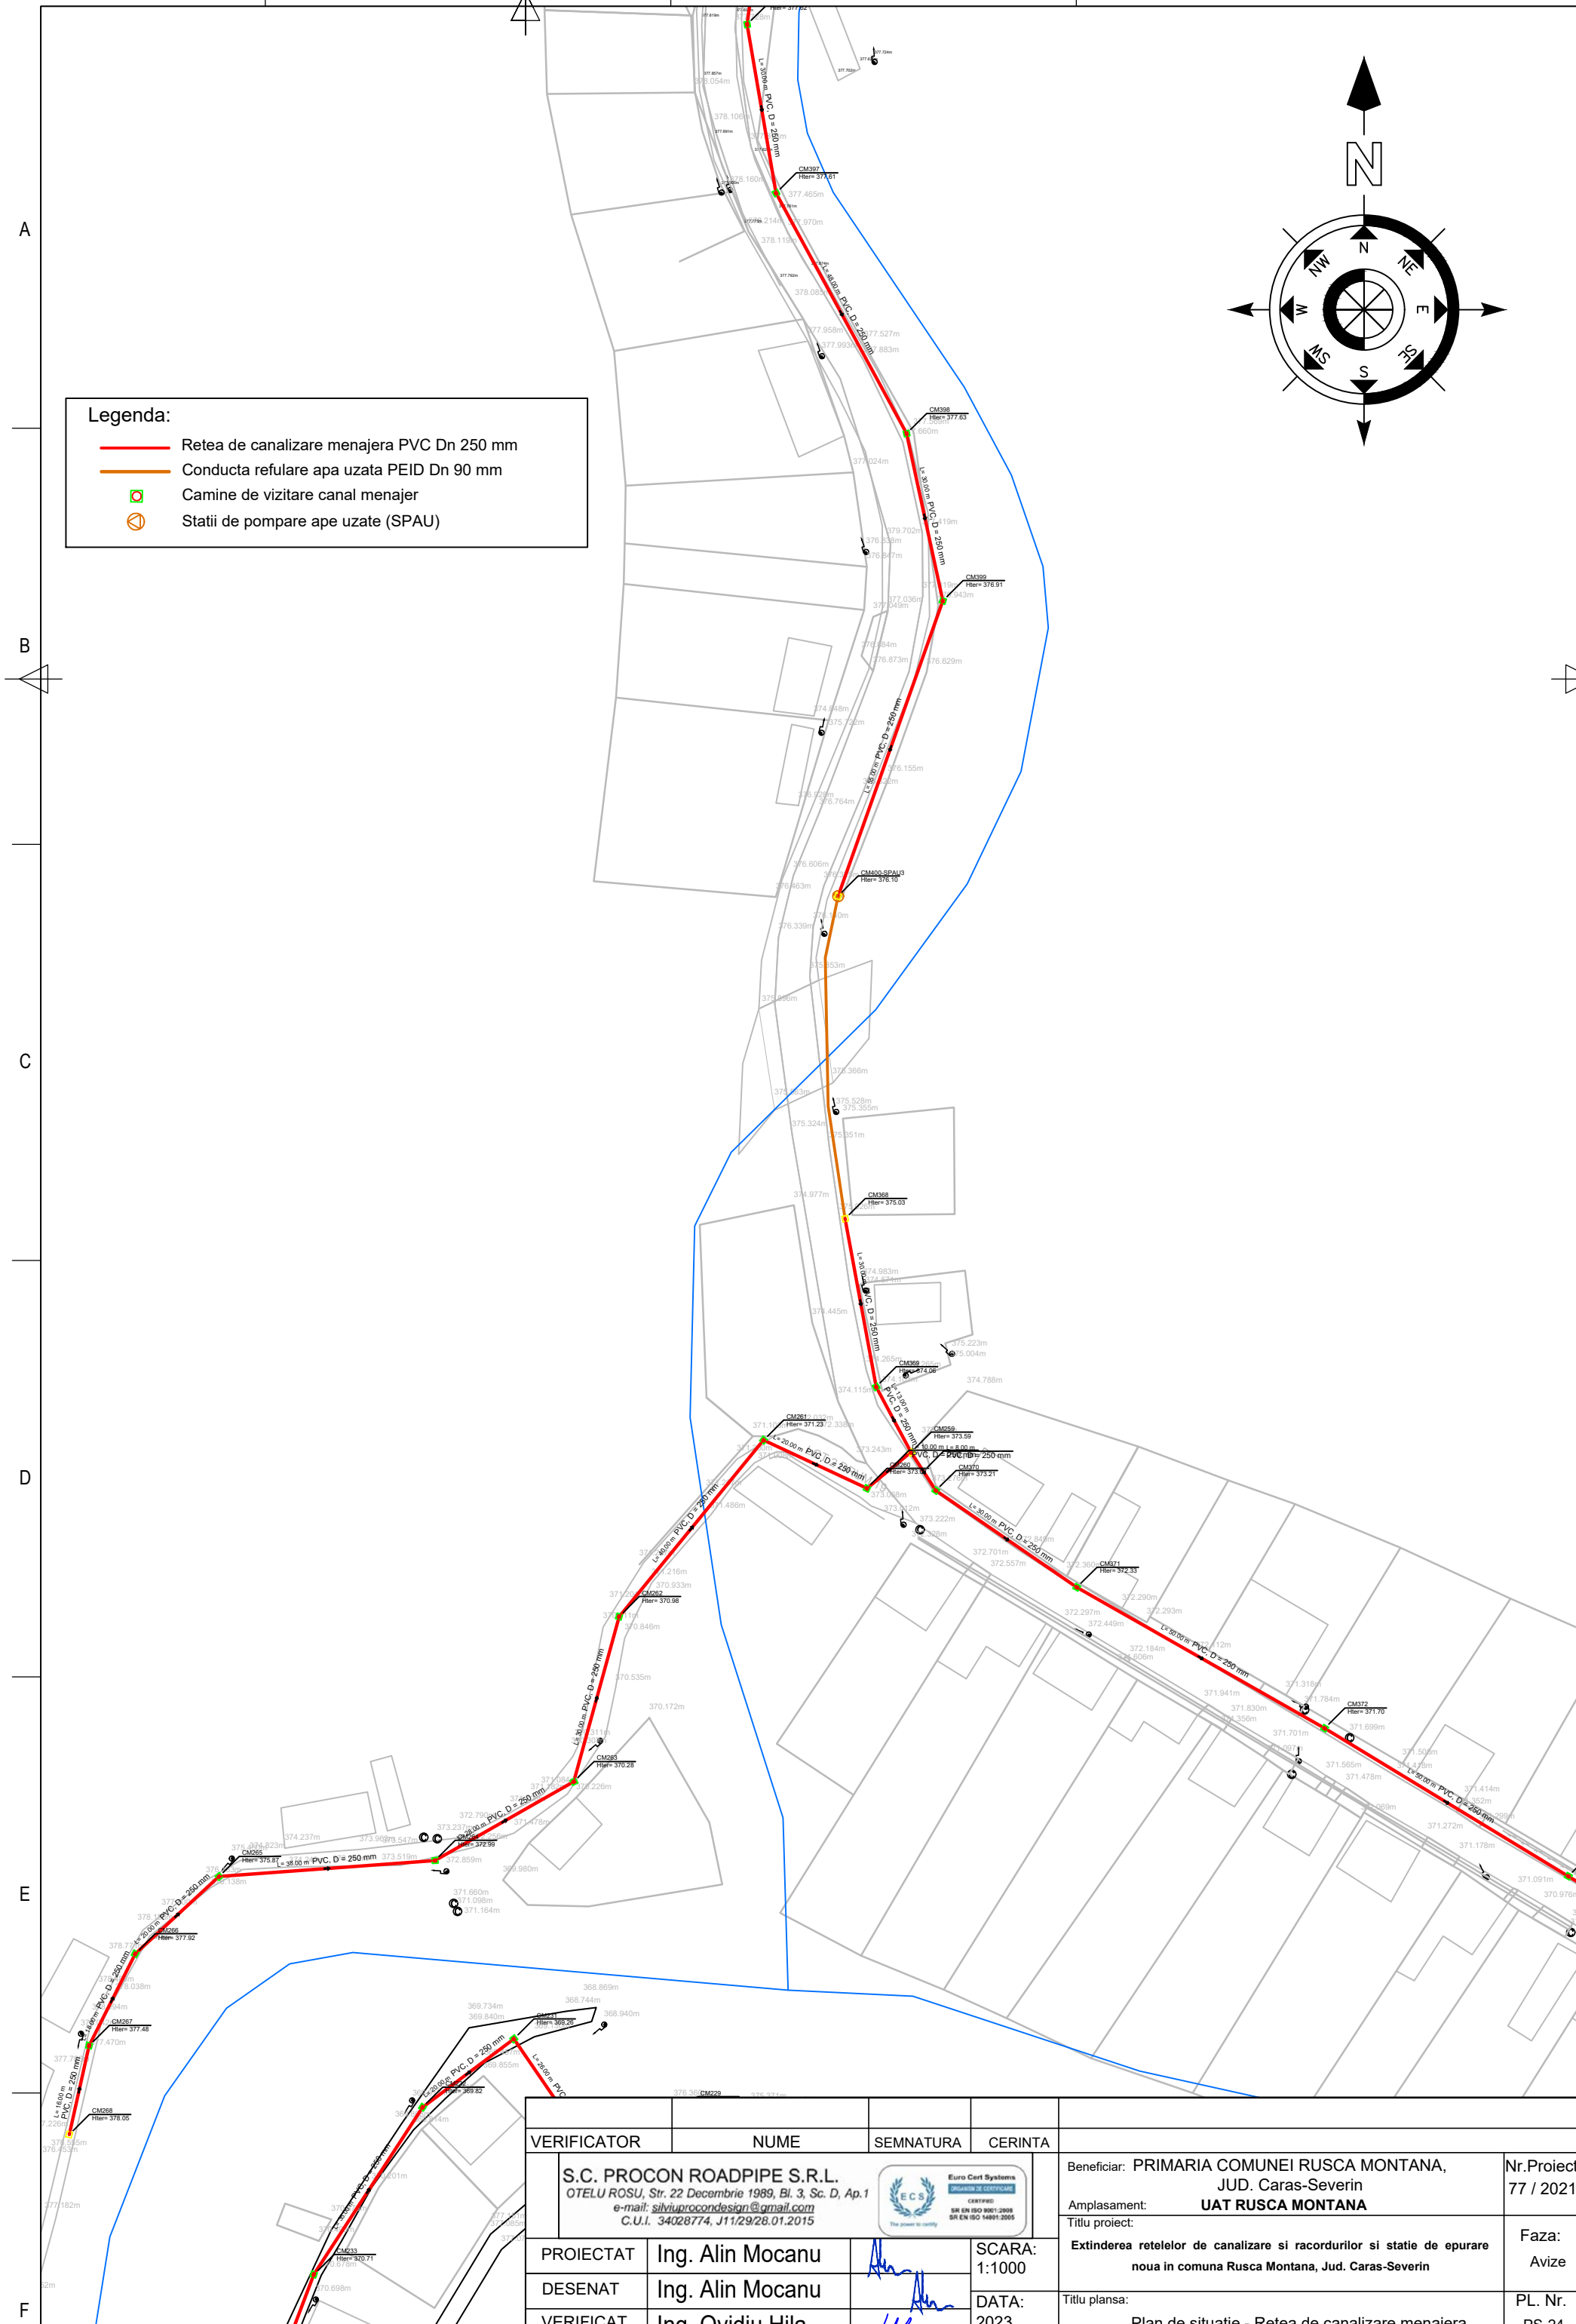



VERIFICATOR	NUME	SEMNTURA	CERINTA	Beneficiar: PRIMARIA COMUNEI RUSCA MONTANA, JUD. Caras-Severin Amplasament: UAT RUSCA MONTANA Titlu proiect: Extinderea retelelor de canalizare si racordurilor si statie de epurare noua in comuna Rusca Montana, Jud. Caras-Severin	Nr.Proiect 77 / 2021
S.C. PROCON ROADPIPE S.R.L. OTELU ROSU, Str. 22 Decembrie 1989, Bl. 3, Sc. D, Ap.1 e-mail: silviuprocondesign@gmail.com C.U.I. 34028774, J11/29/28.01.2015					
PROIECTAT	Ing. Alin Mocanu		SCARA: 1:1000	Titlu plansa: Plan de situatie - Retea de canalizare menajera	
DESENAT	Ing. Alin Mocanu		DATA: 2023		
VERIFICAT	Ing. Ovidiu Hila				

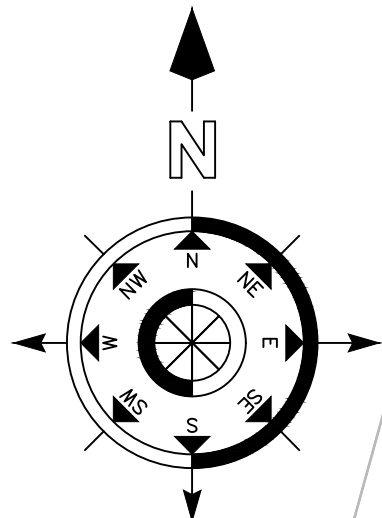

Legenda:



	Retea de canalizare menajera PVC Dn 250 mm
	Conducta refulare apa uzata PEID Dn 90 mm
	Camine de vizitare canal menajer
	Statii de pompare ape uzate (SPAU)

VERIFICATOR	NUME	SEMNTURA	CERINTA	Beneficiar: PRIMARIA COMUNEI RUSCA MONTANA, JUD. Caras-Severin		Nr.Proiect 77 / 2021
S.C. PROCON ROADPIPE S.R.L. OTELU ROSU, Str. 22 Decembrie 1989, Bl. 3, Sc. D, Ap.1 e-mail: silviuprocondesign@gmail.com C.U.I. 34028774, J11/29/28.01.2015				Amplasament: UAT RUSCA MONTANA		Faza: Avize
PROIECTAT	Ing. Alin Mocanu		SCARA: 1:1000	Titlu proiect: Extinderea retelelor de canalizare si racordurilor si statie de epurare noua in comuna Rusca Montana, Jud. Caras-Severin		PL. Nr. PS-25
DESENAT	Ing. Alin Mocanu		DATA: 2023	Titlu plansa: Plan de situatie - Retea de canalizare menajera		
VERIFICAT	Ing. Ovidiu Hila					

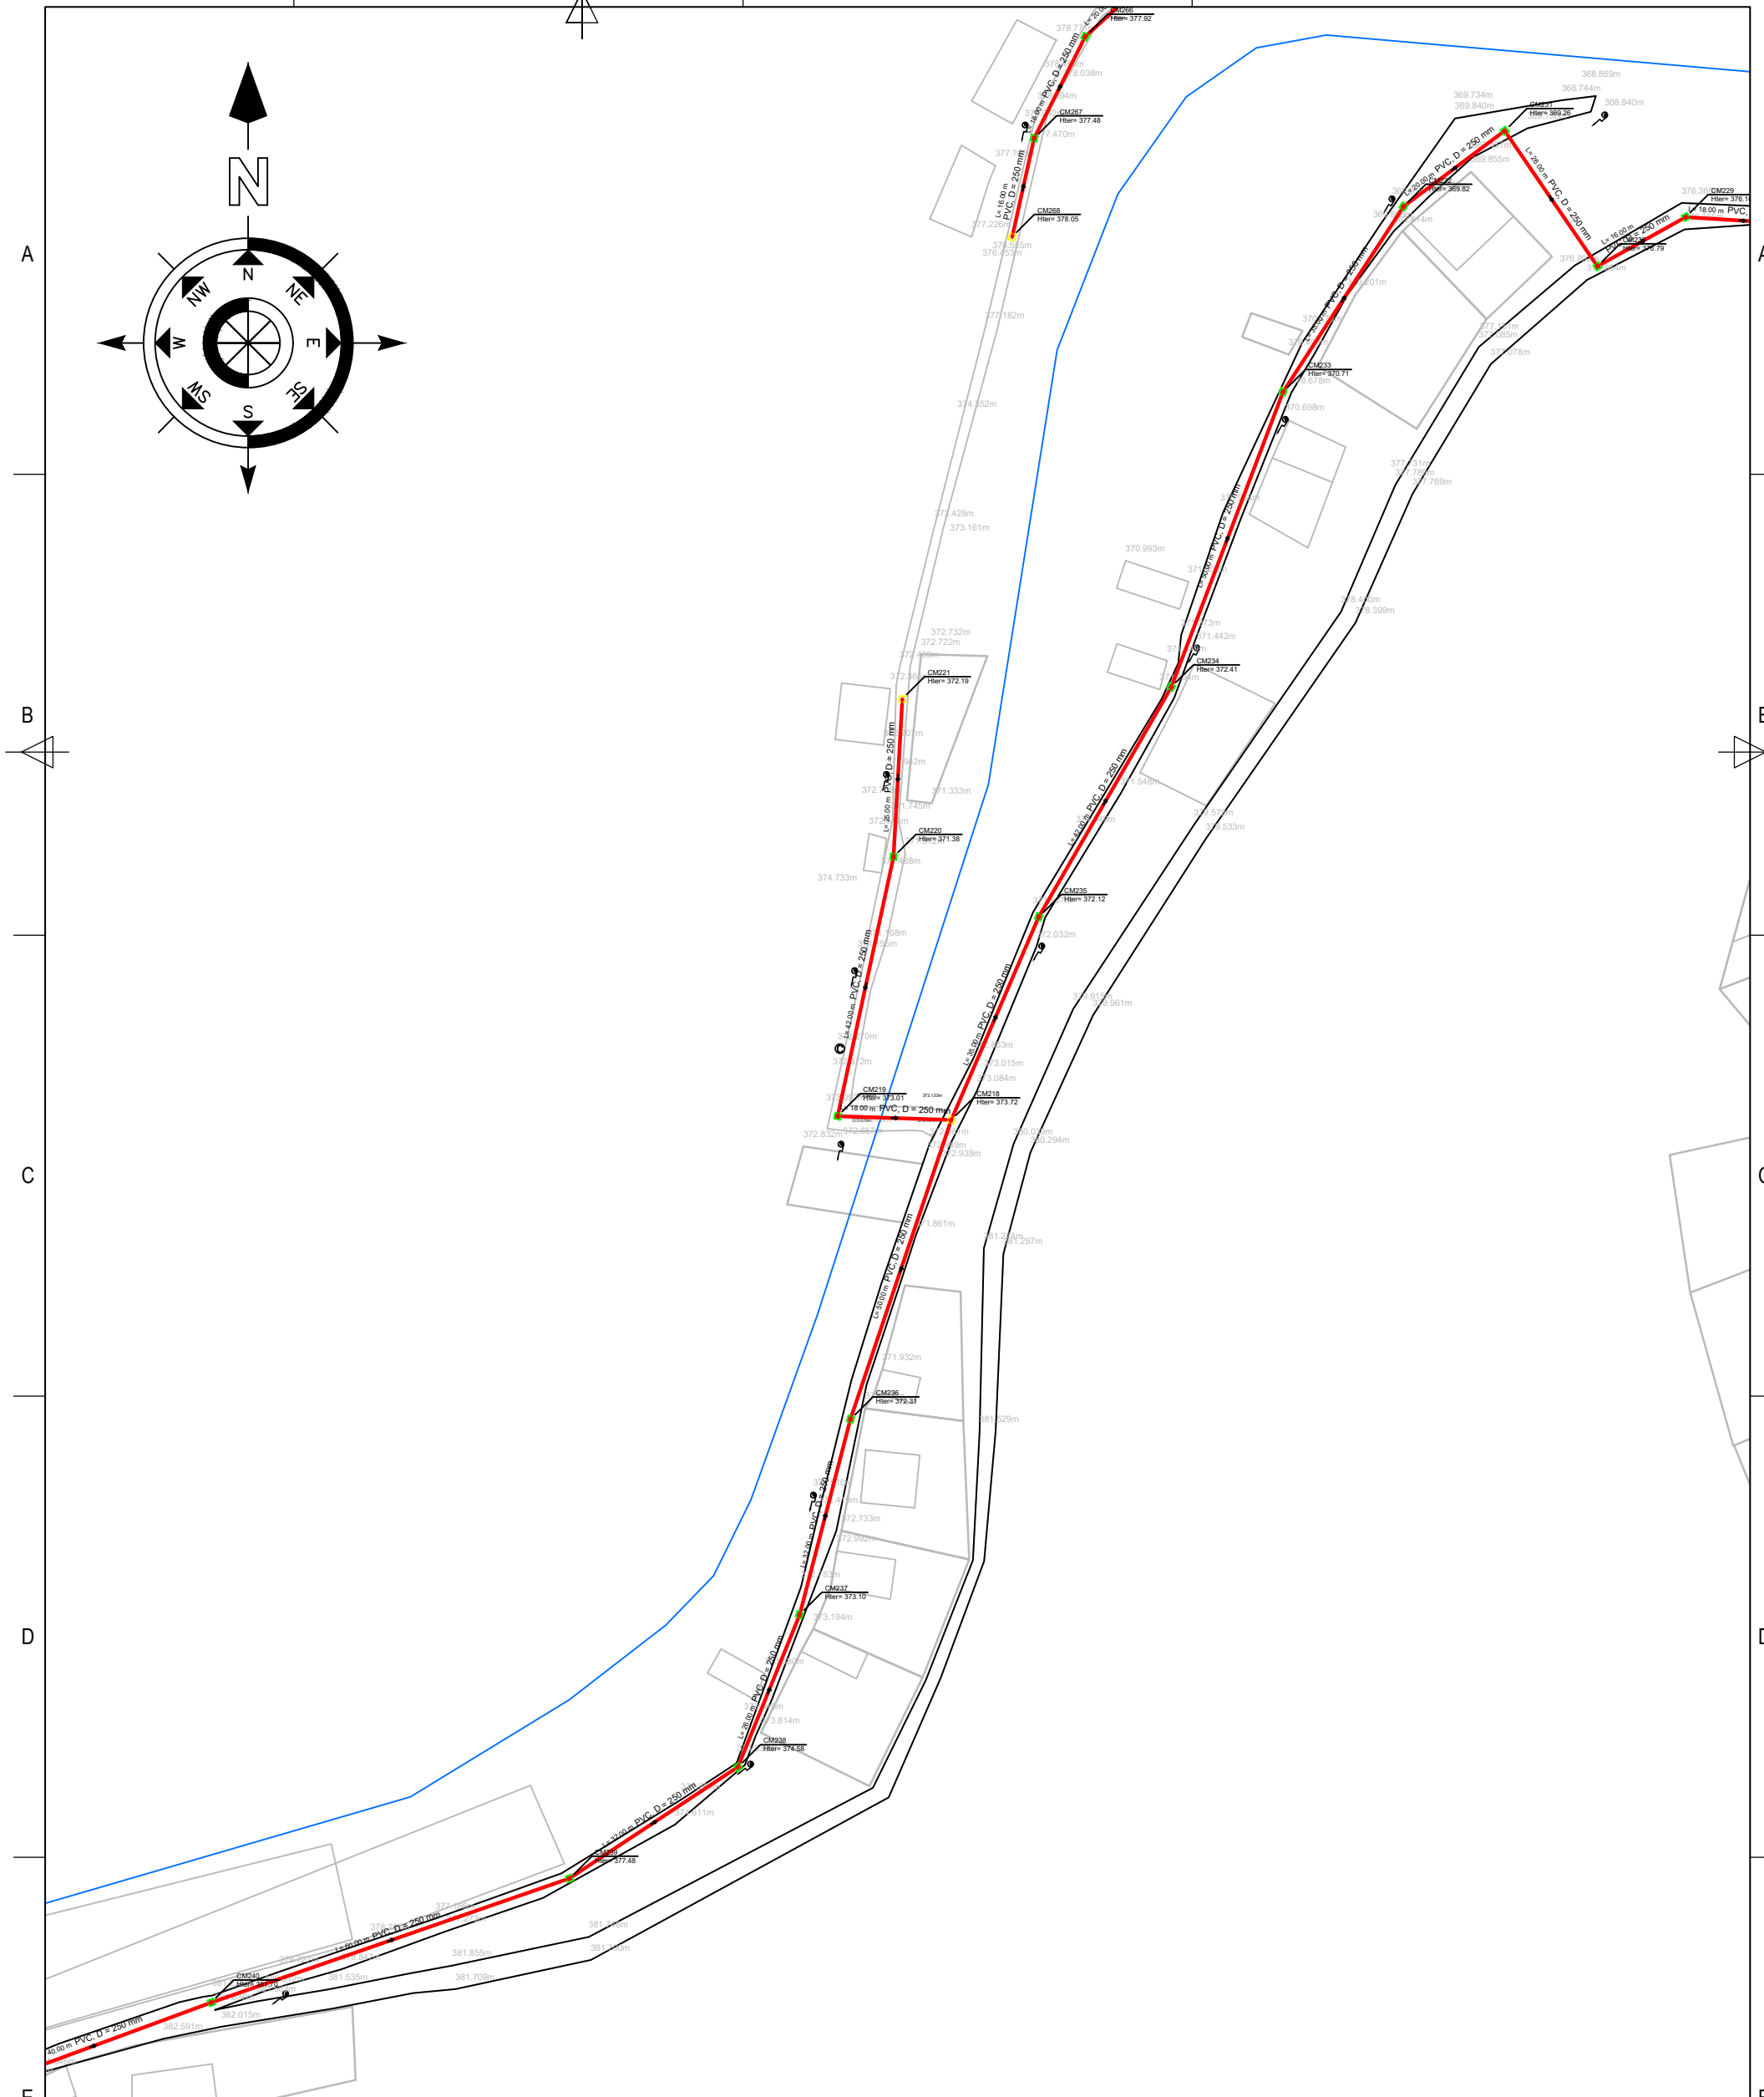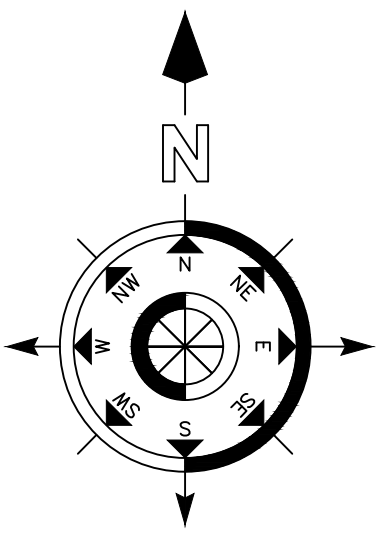

Legenda:	
	Retea de canalizare menajera PVC Dn 250 mm
	Conducta refulare apa uzata PEID Dn 90 mm
	Camine de vizitare canal menajera
	Statii de pompare ape uzate (SPAU)


VERIFICATOR	NUME	SEMNATURA	CERINTA		
S.C. PROCON ROADPIPE S.R.L. OTELU ROSU, Str. 22 Decembrie 1989, Bl. 3, Sc. D, Ap.1 e-mail: silviuprocondesign@gmail.com C.U.I. 34028774, J11/29/28.01.2015				Beneficiar: PRIMARIA COMUNEI RUSCA MONTANA, JUD. Caras-Severin Amplasament: UAT RUSCA MONTANA Titlu proiect:	Nr.Proiect 77 / 2021
PROIECTAT	Ing. Alin Mocanu		SCARA: 1:1000	Extinderea retelelor de canalizare si racordurilor si statie de epurare noua in comuna Rusca Montana, Jud. Caras-Severin	Faza: Avize
DESENAT	Ing. Alin Mocanu		DATA: 2023	Titlu plansa:	PL. Nr. PS-26
VERIFICAT	Ing. Ovidiu Hila			Plan de situatie - Retea de canalizare menajera	

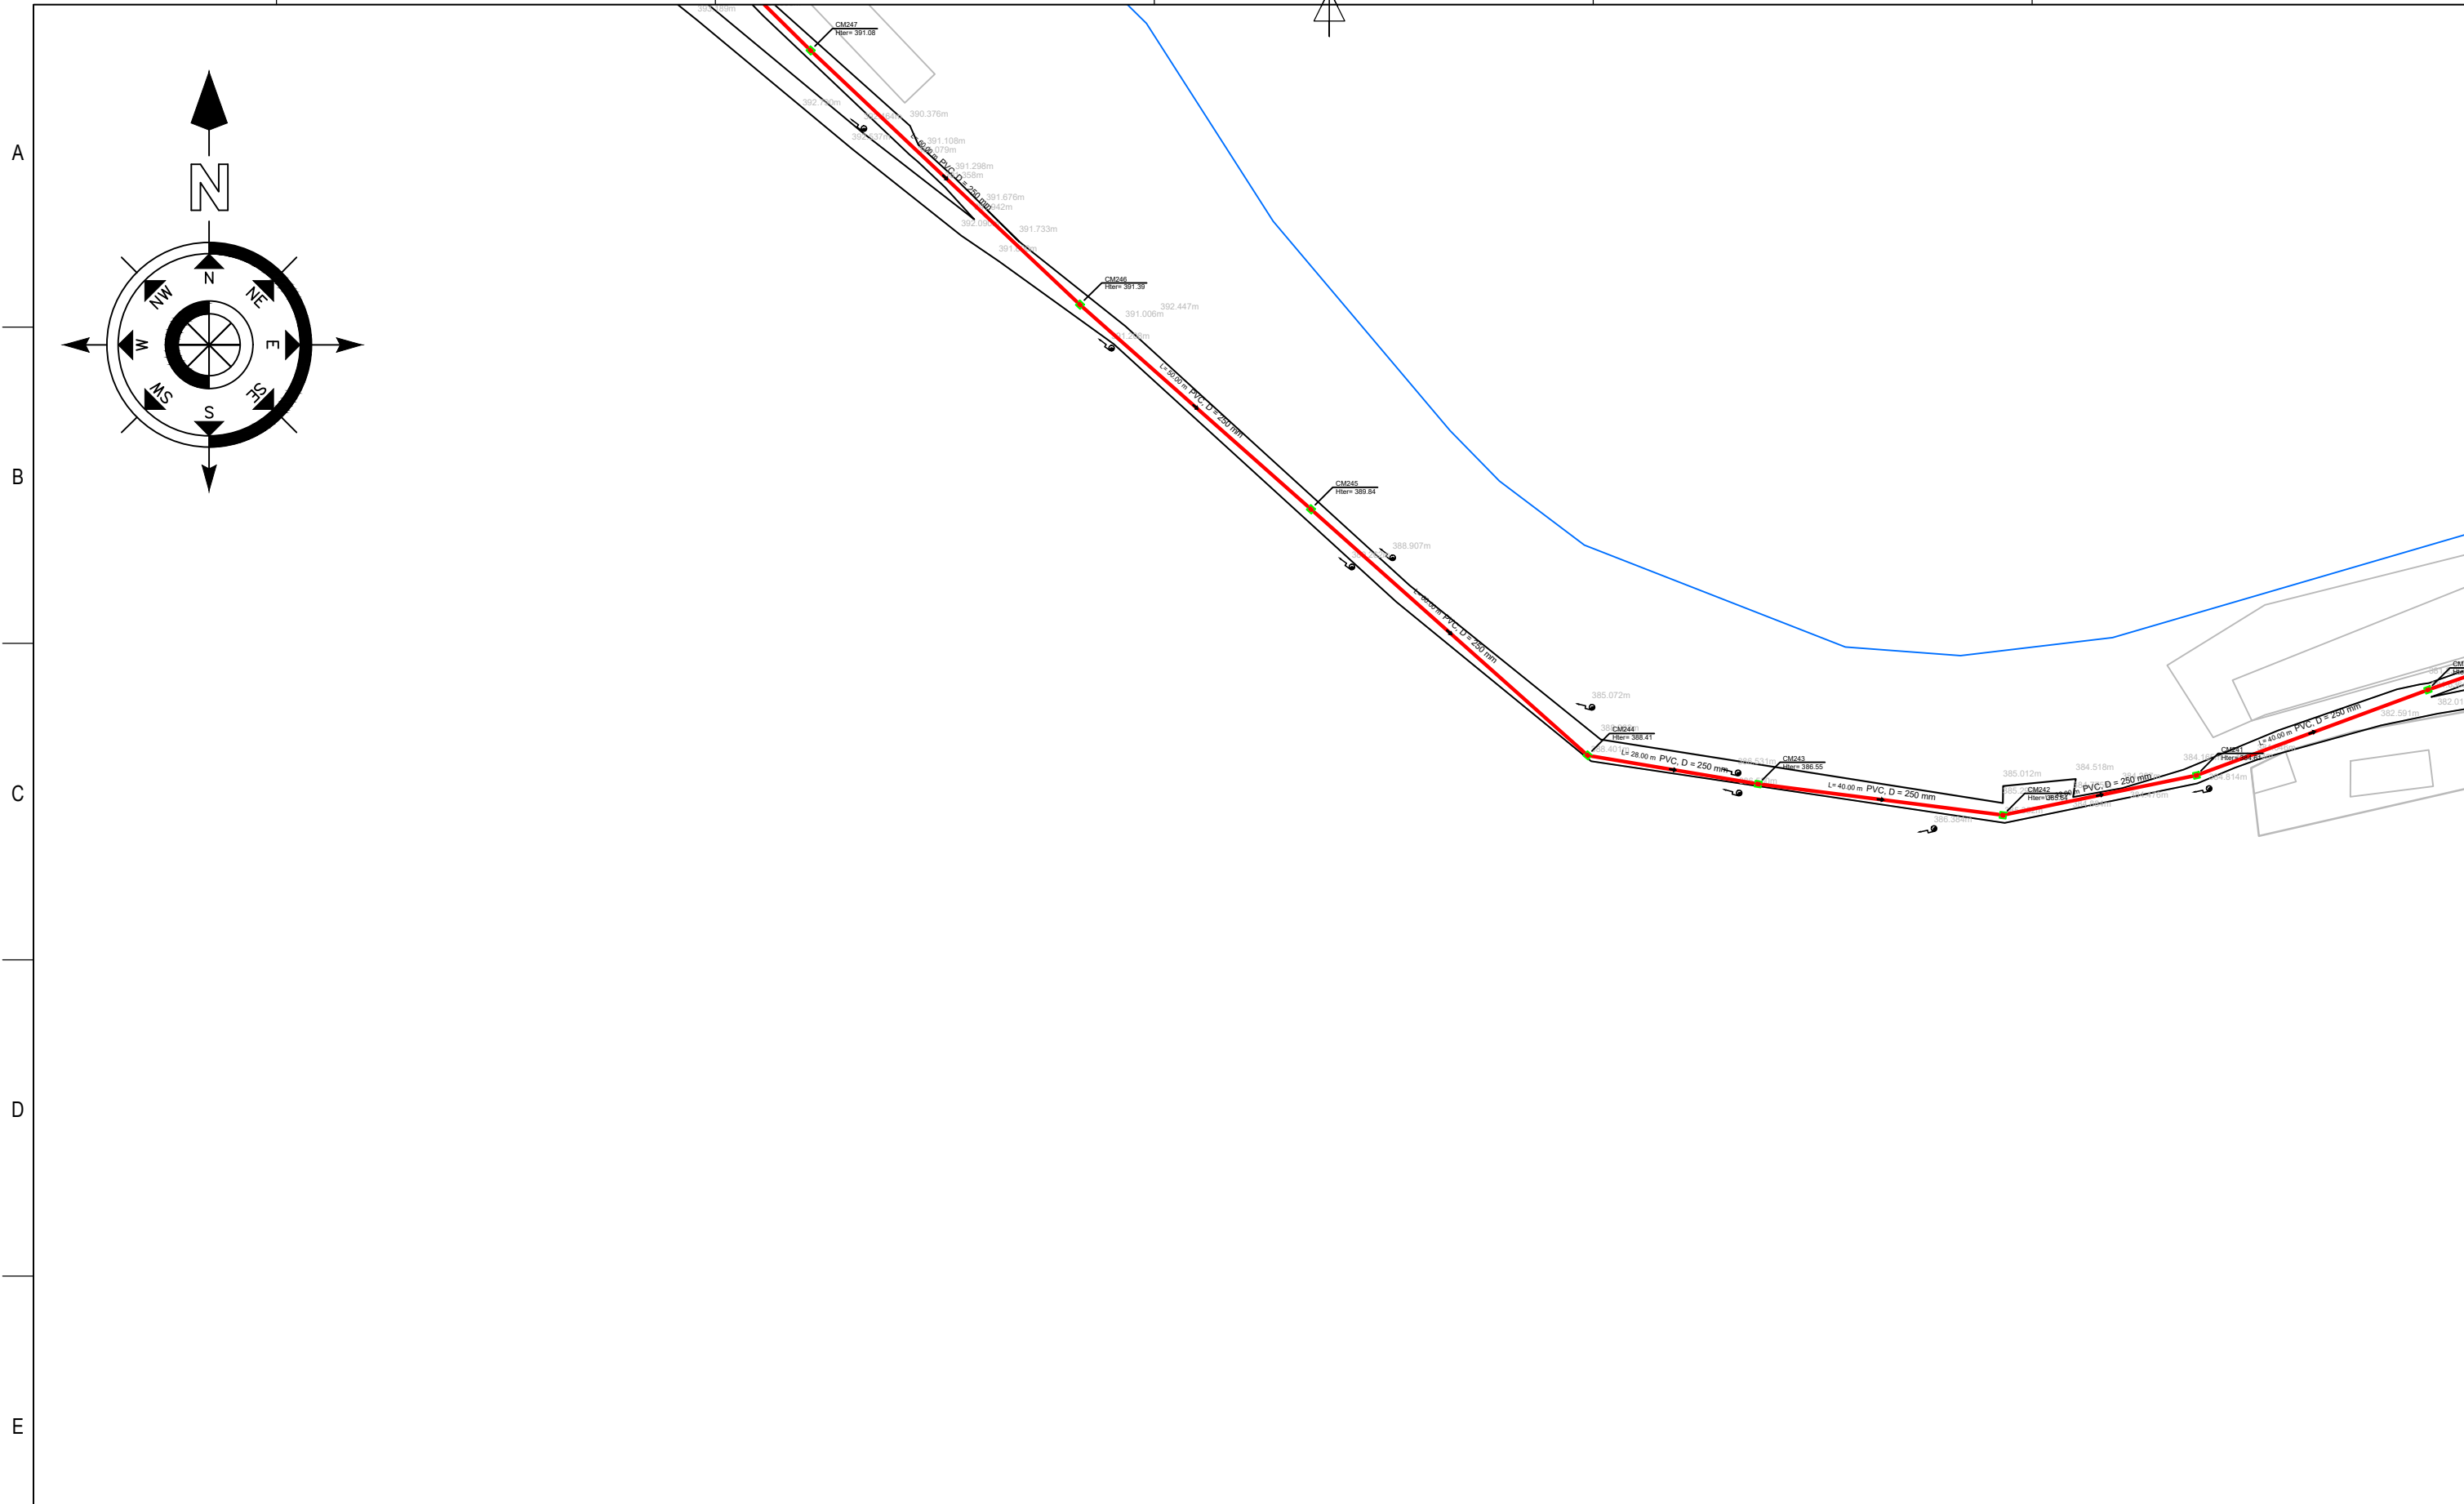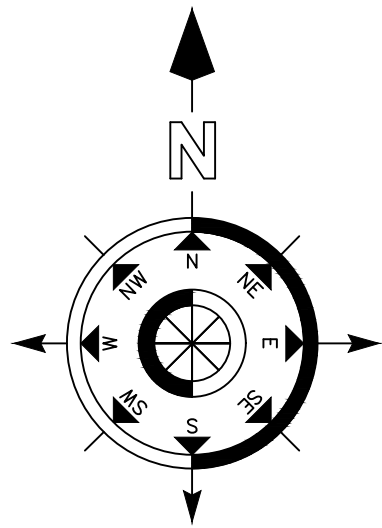

Legenda:

	Retea de canalizare menajera PVC Dn 250 mm
	Conducta refulare apa uzata PEID Dn 90 mm
	Camine de vizitare canal menajer
	Statii de pompare ape uzate (SPAU)


VERIFICATOR	NUME	SEMNATURA	CERINTA		
S.C. PROCON ROADPIPE S.R.L. OTELU ROSU, Str. 22 Decembrie 1989, Bl. 3, Sc. D, Ap.1 e-mail: silviuprocondesign@gmail.com C.U.I. 34028774, J11/29/28.01.2015				Beneficiar: PRIMARIA COMUNEI RUSCA MONTANA, JUD. Caras-Severin Amplasament: UAT RUSCA MONTANA Titlu proiect:	Nr.Proiect 77 / 2021
PROIECTAT	Ing. Alin Mocanu		SCARA: 1:1000	Extinderea retelelor de canalizare si racordurilor si statie de epurare noua in comuna Rusca Montana, Jud. Caras-Severin Faza: Avize	
DESENAT	Ing. Alin Mocanu		DATA: 2023	Titlu plansa: Plan de situatie - Retea de canalizare menajera	PL. Nr. PS-27
VERIFICAT	Ing. Ovidiu Hila				

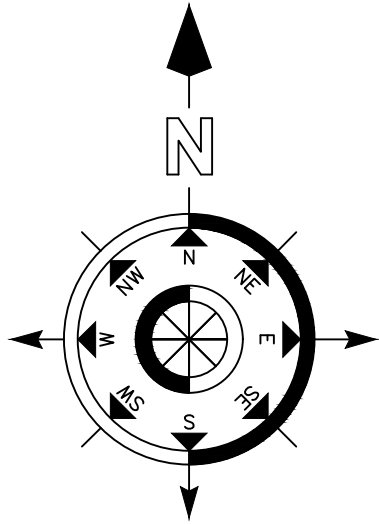

Legenda:


- Retea de canalizare menajera PVC Dn 250 mm
- Conducta refulare apa uzata PEID Dn 90 mm
- Camine de vizitare canal menajer
- Statii de pompare ape uzate (SPAU)

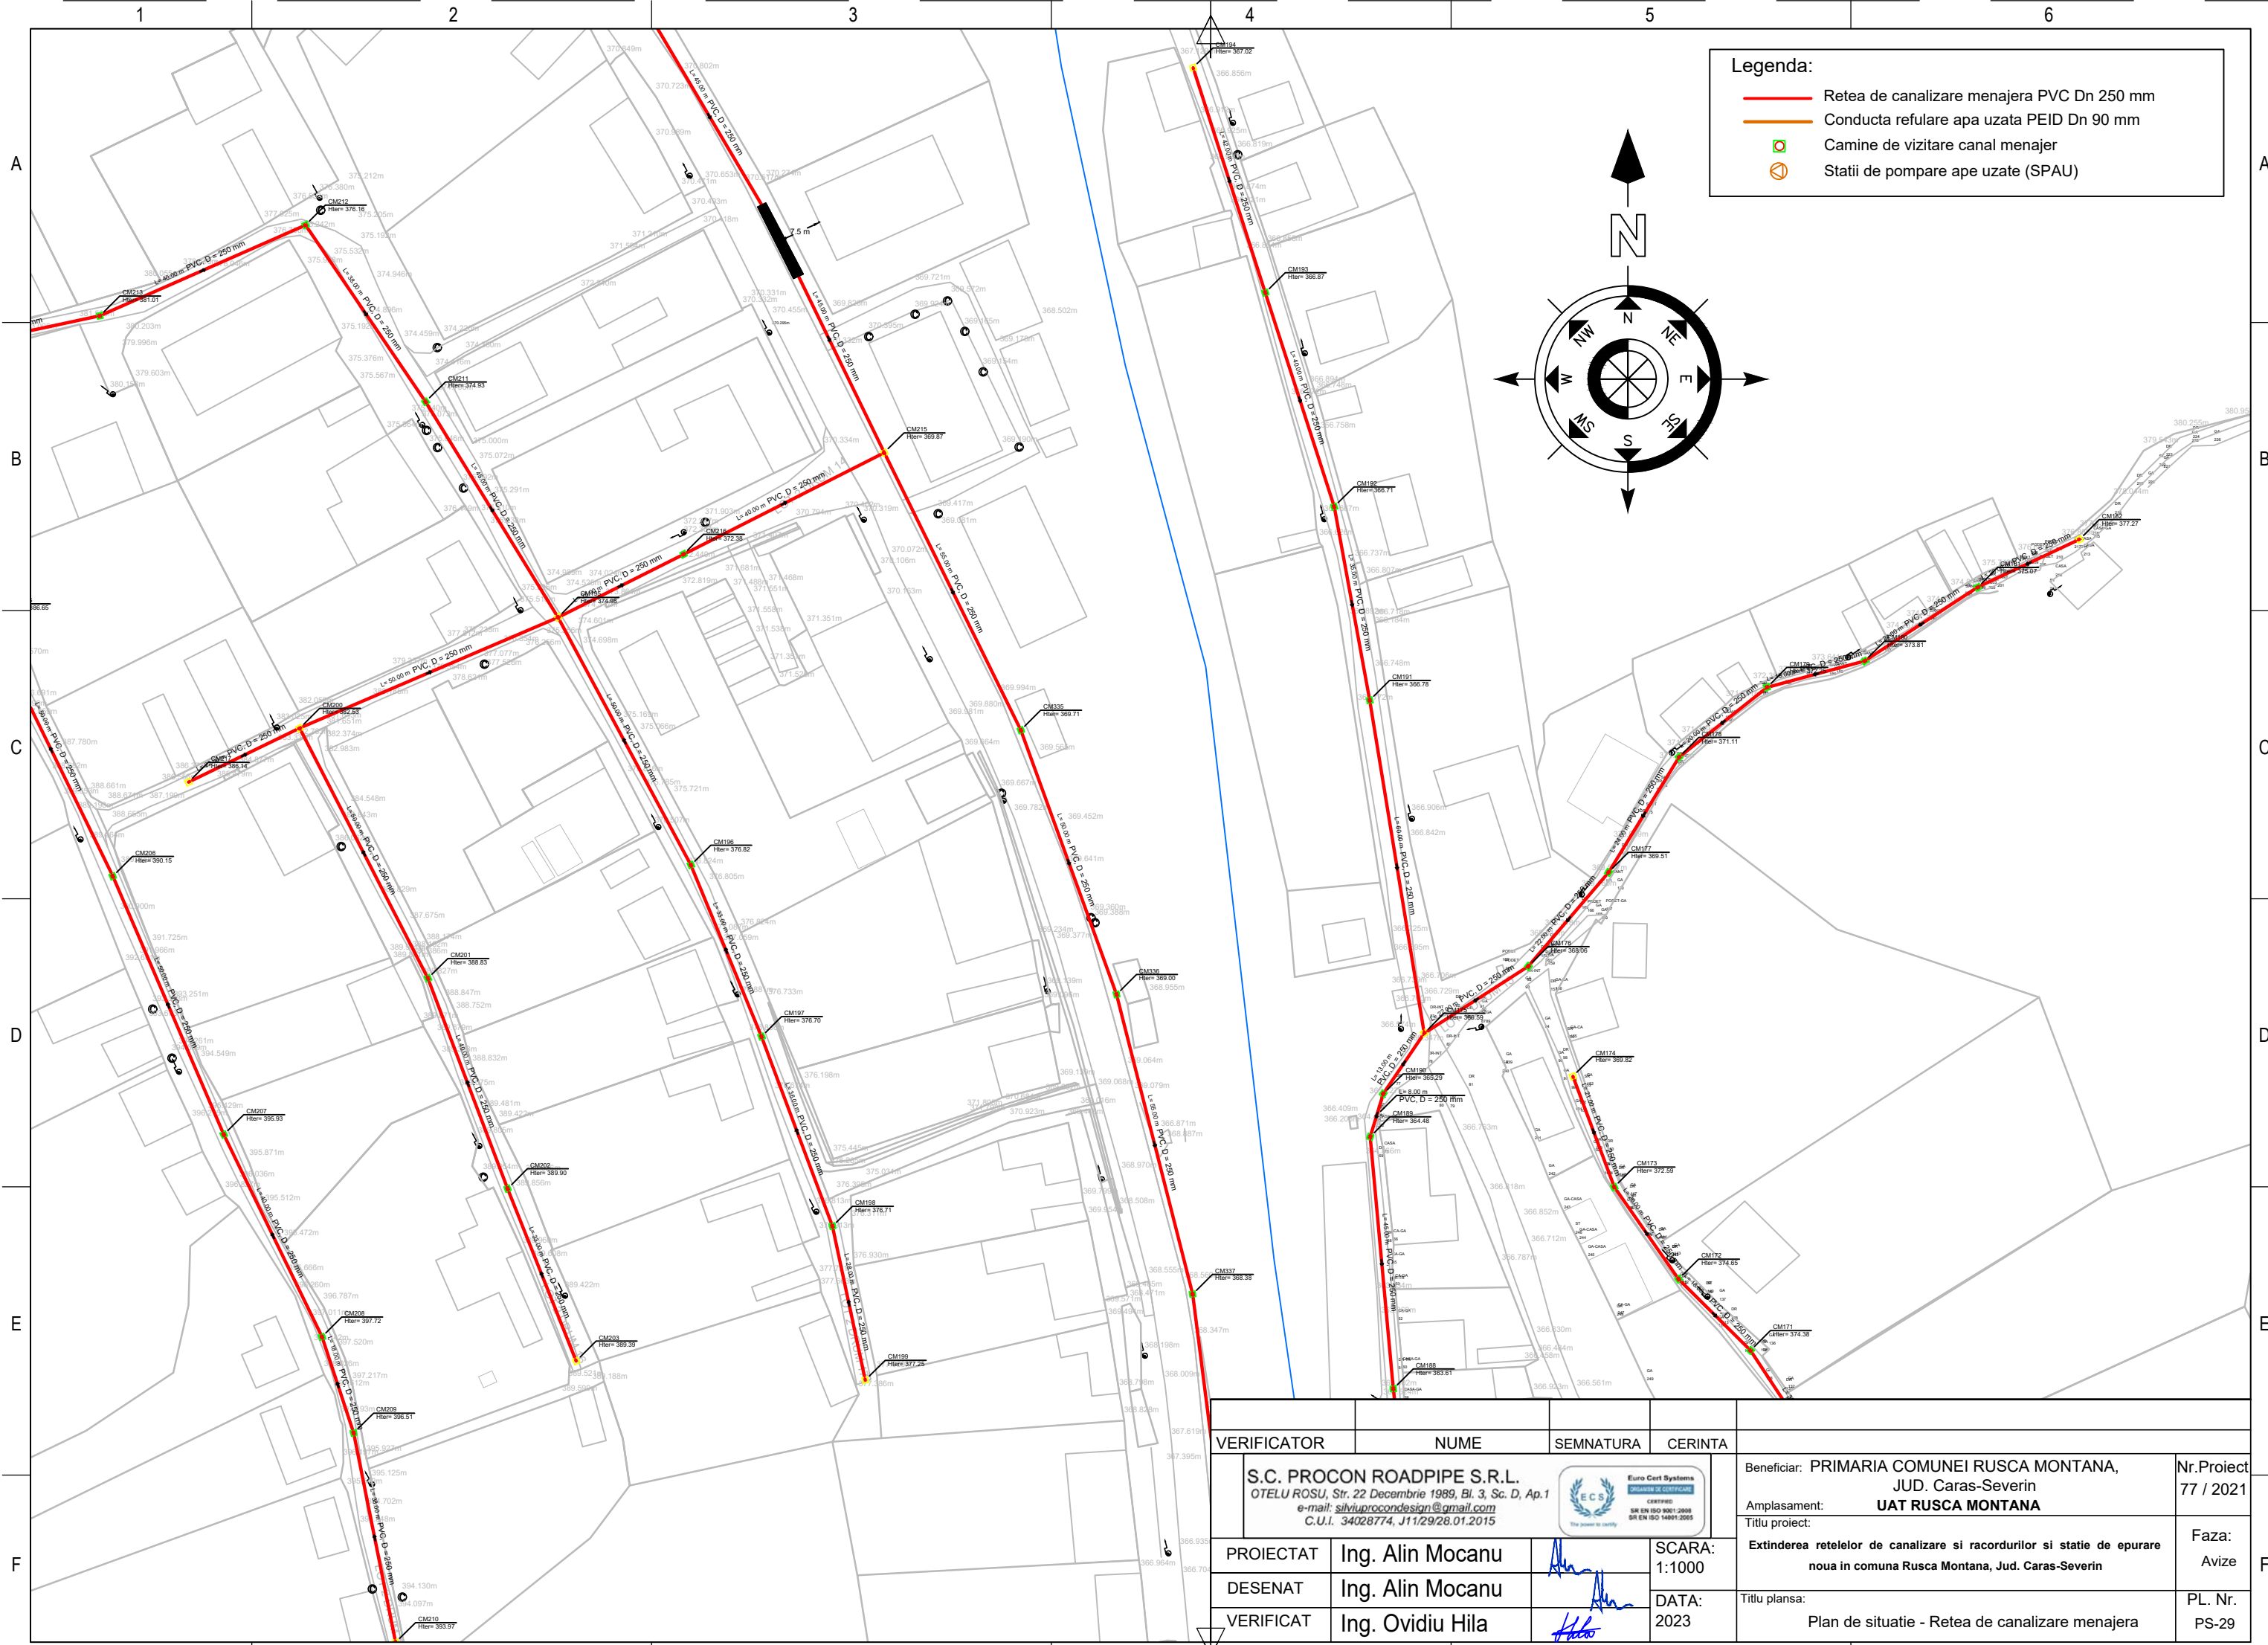




VERIFICATOR	NUME	SEMNATURA	CERINTA	
S.C. PROCON ROADPIPE S.R.L. OTELU ROSU, Str. 22 Decembrie 1989, Bl. 3, Sc. D, Ap.1 e-mail: silviuprocondesign@gmail.com C.U.I. 34028774, J11/29/28.01.2015				Beneficiar: PRIMARIA COMUNEI RUSCA MONTANA, JUD. Caras-Severin Amplasament: UAT RUSCA MONTANA Titlu proiect: Extinderea retelelor de canalizare si racordurilor si statie de epurare noua in comuna Rusca Montana, Jud. Caras-Severin
PROIECTAT	Ing. Alin Mocanu		SCARA: 1:1000	Nr.Proiect 77 / 2021
DESEMAT	Ing. Alin Mocanu		DATA: 2023	Faza: Avize
VERIFICAT	Ing. Ovidiu Hila			PL. Nr. PS-28





Legenda:

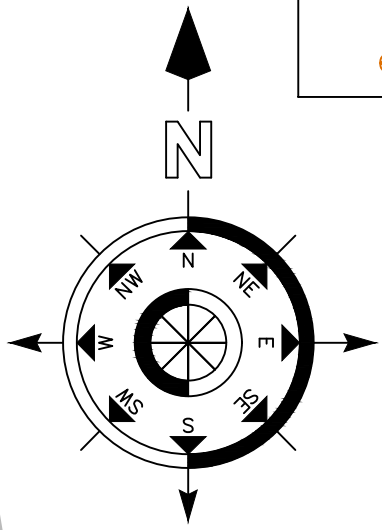- Retea de canalizare menajera PVC Dn 250 mm
- Conducta refulare apa uzata PEID Dn 90 mm
- Camine de vizitare canal menajer
- Statii de pompare ape uzate (SPAU)

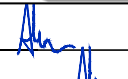

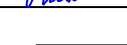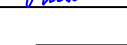
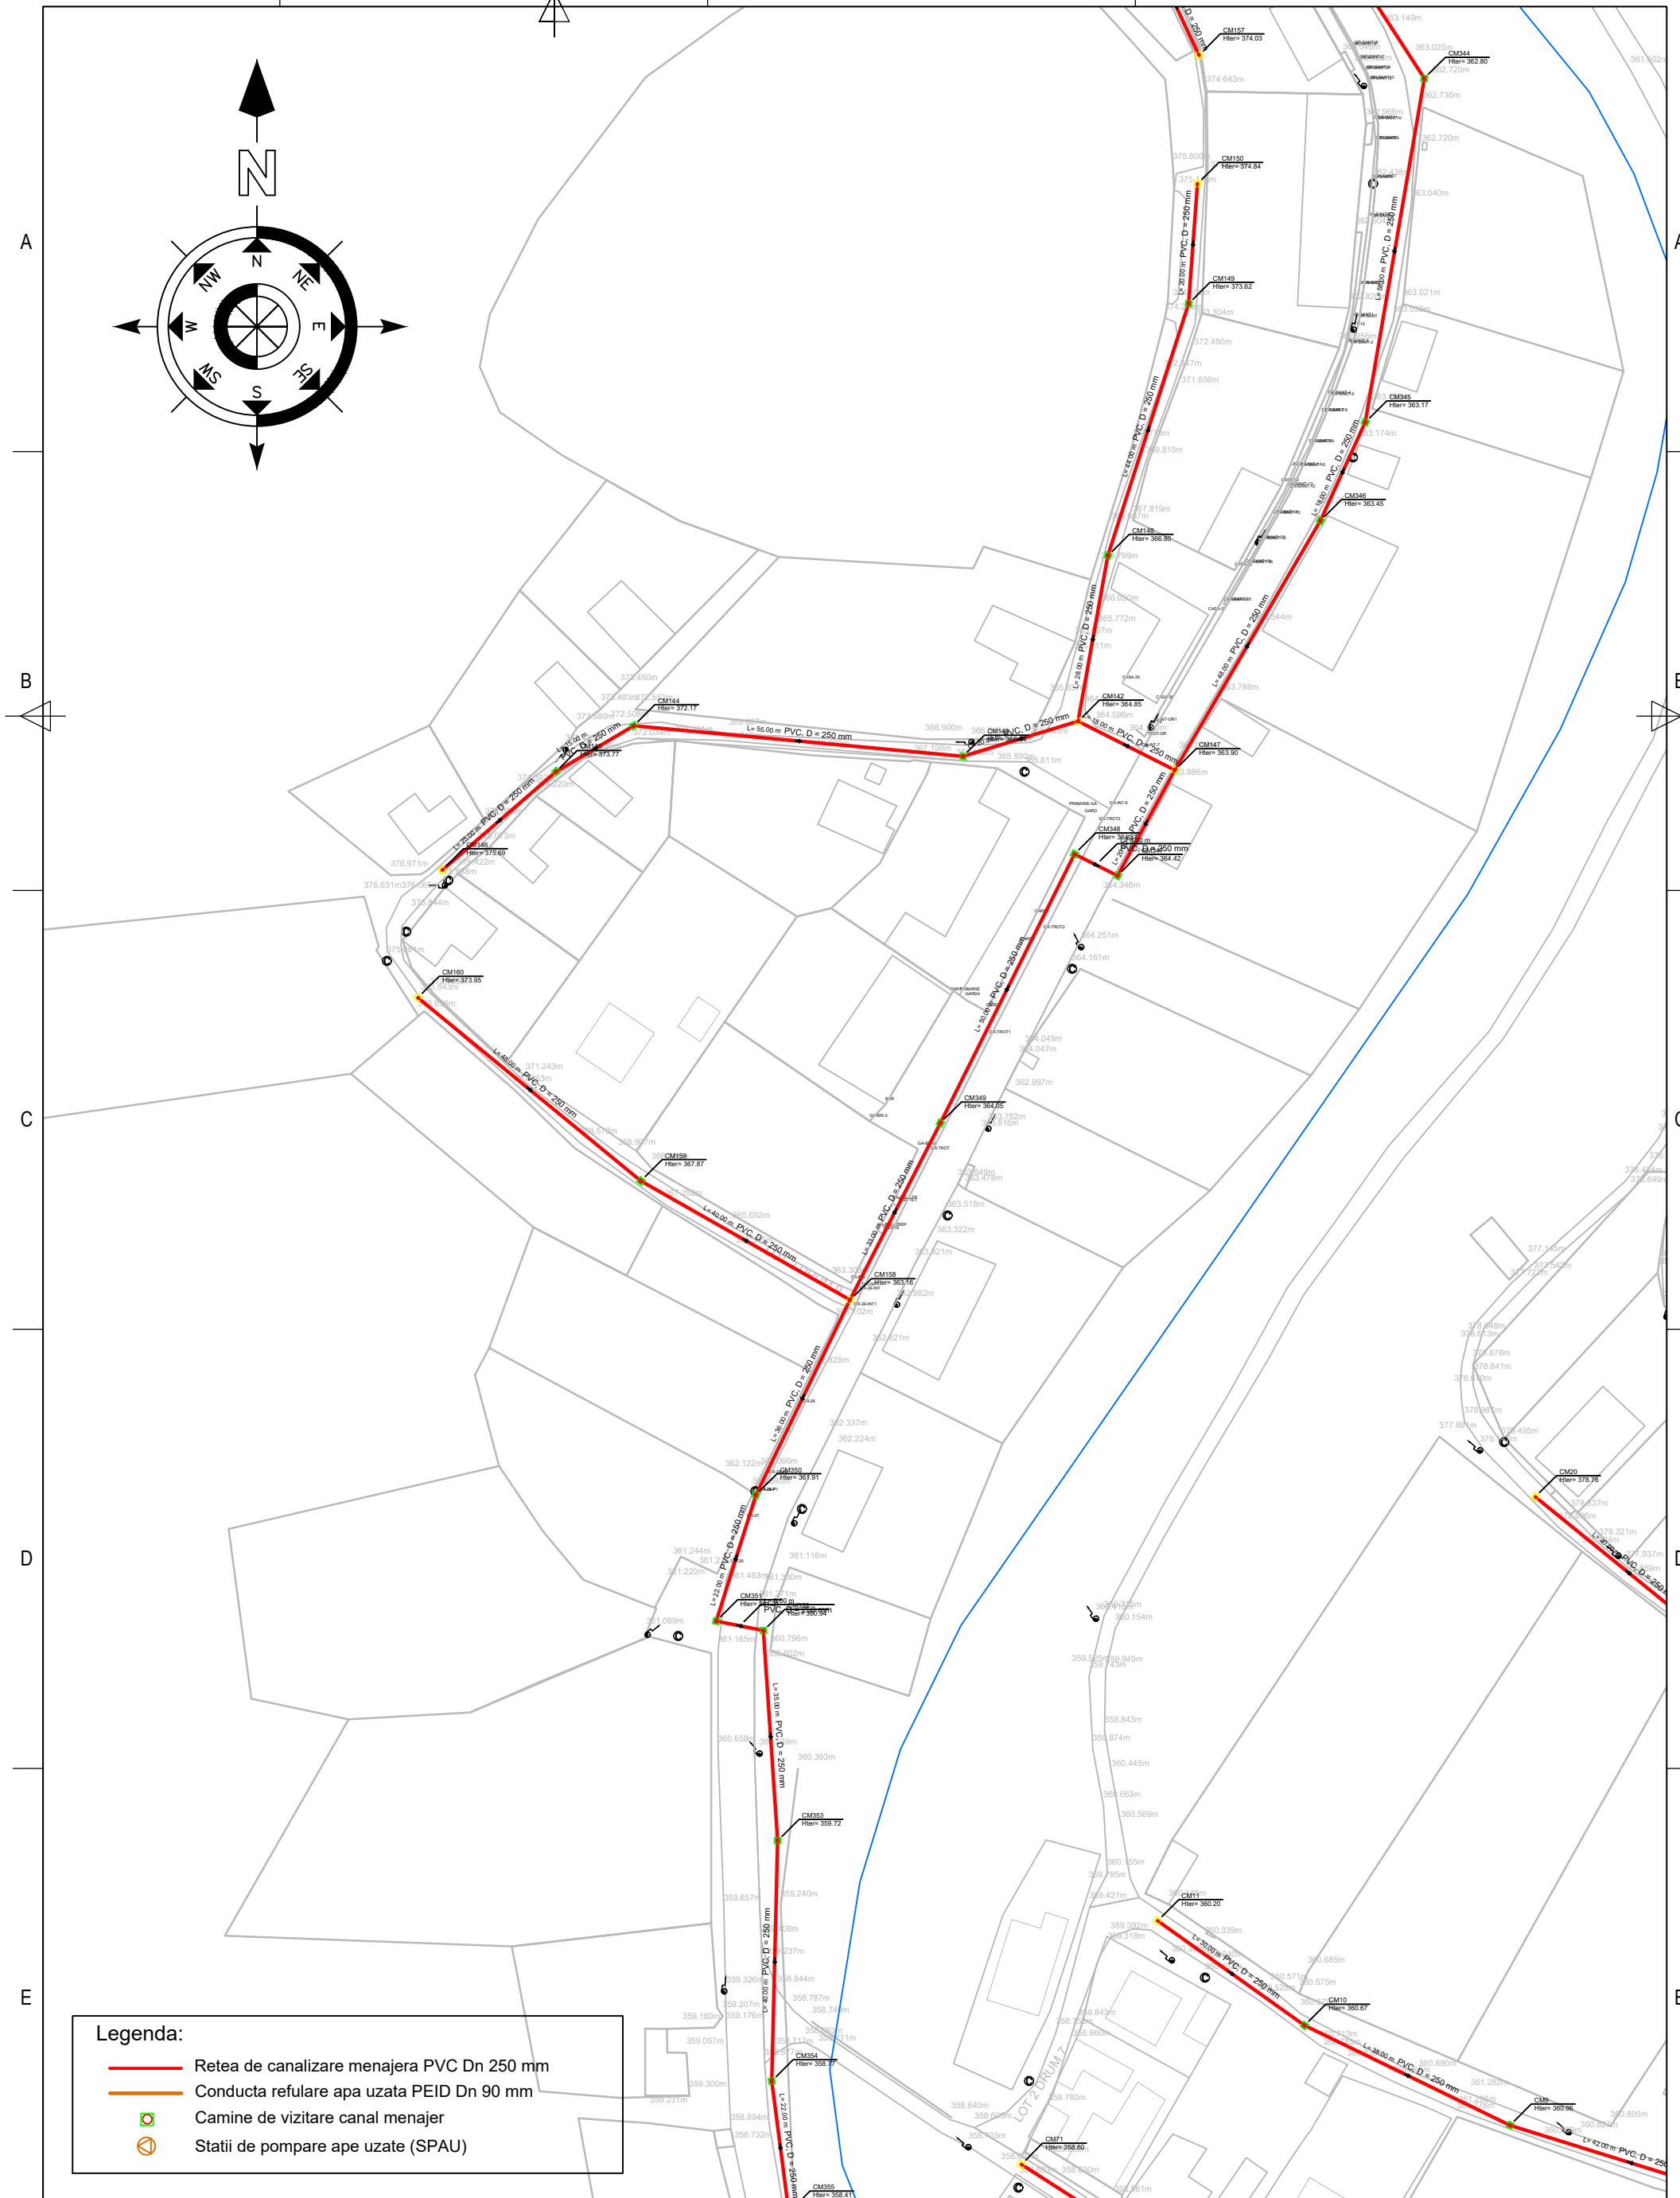
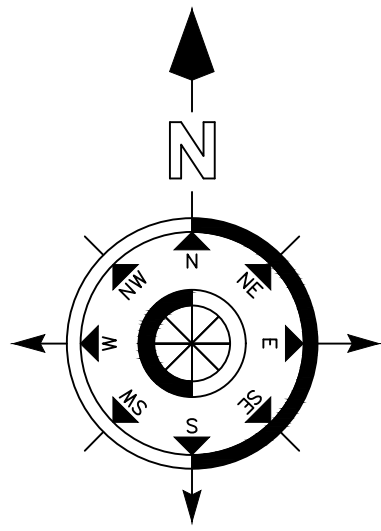
VERIFICATOR	NUME	SEMNTURA	CERINTA	
	S.C. PROCON ROADPIPE S.R.L. OTELU ROSU, Str. 22 Decembrie 1989, Bl. 3, Sc. D, Ap.1 e-mail: silviuprocondesign@gmail.com C.U.I. 34028774, J11/29/28.01.2015			Beneficiar: PRIMARIA COMUNEI RUSCA MONTANA, JUD. Caras-Severin Amplasament: UAT RUSCA MONTANA Titlu proiect: Extinderea retelelor de canalizare si racordurilor si statie de epurare noua in comuna Rusca Montana, Jud. Caras-Severin
PROIECTAT	Ing. Alin Mocanu		SCARA: 1:1000	Faza: Avize
DESENAT	Ing. Alin Mocanu		DATA: 2023	PL. Nr. PS-29
VERIFICAT	Ing. Ovidiu Hila			Titlu plansa: Plan de situatie - Retea de canalizare menajera

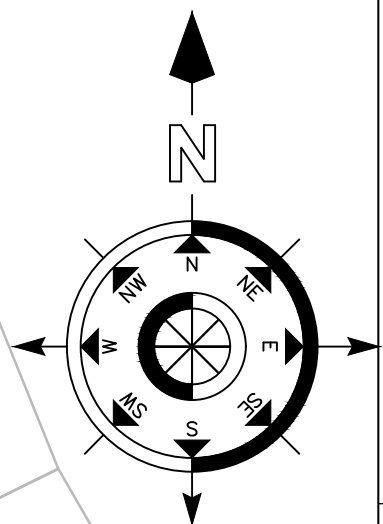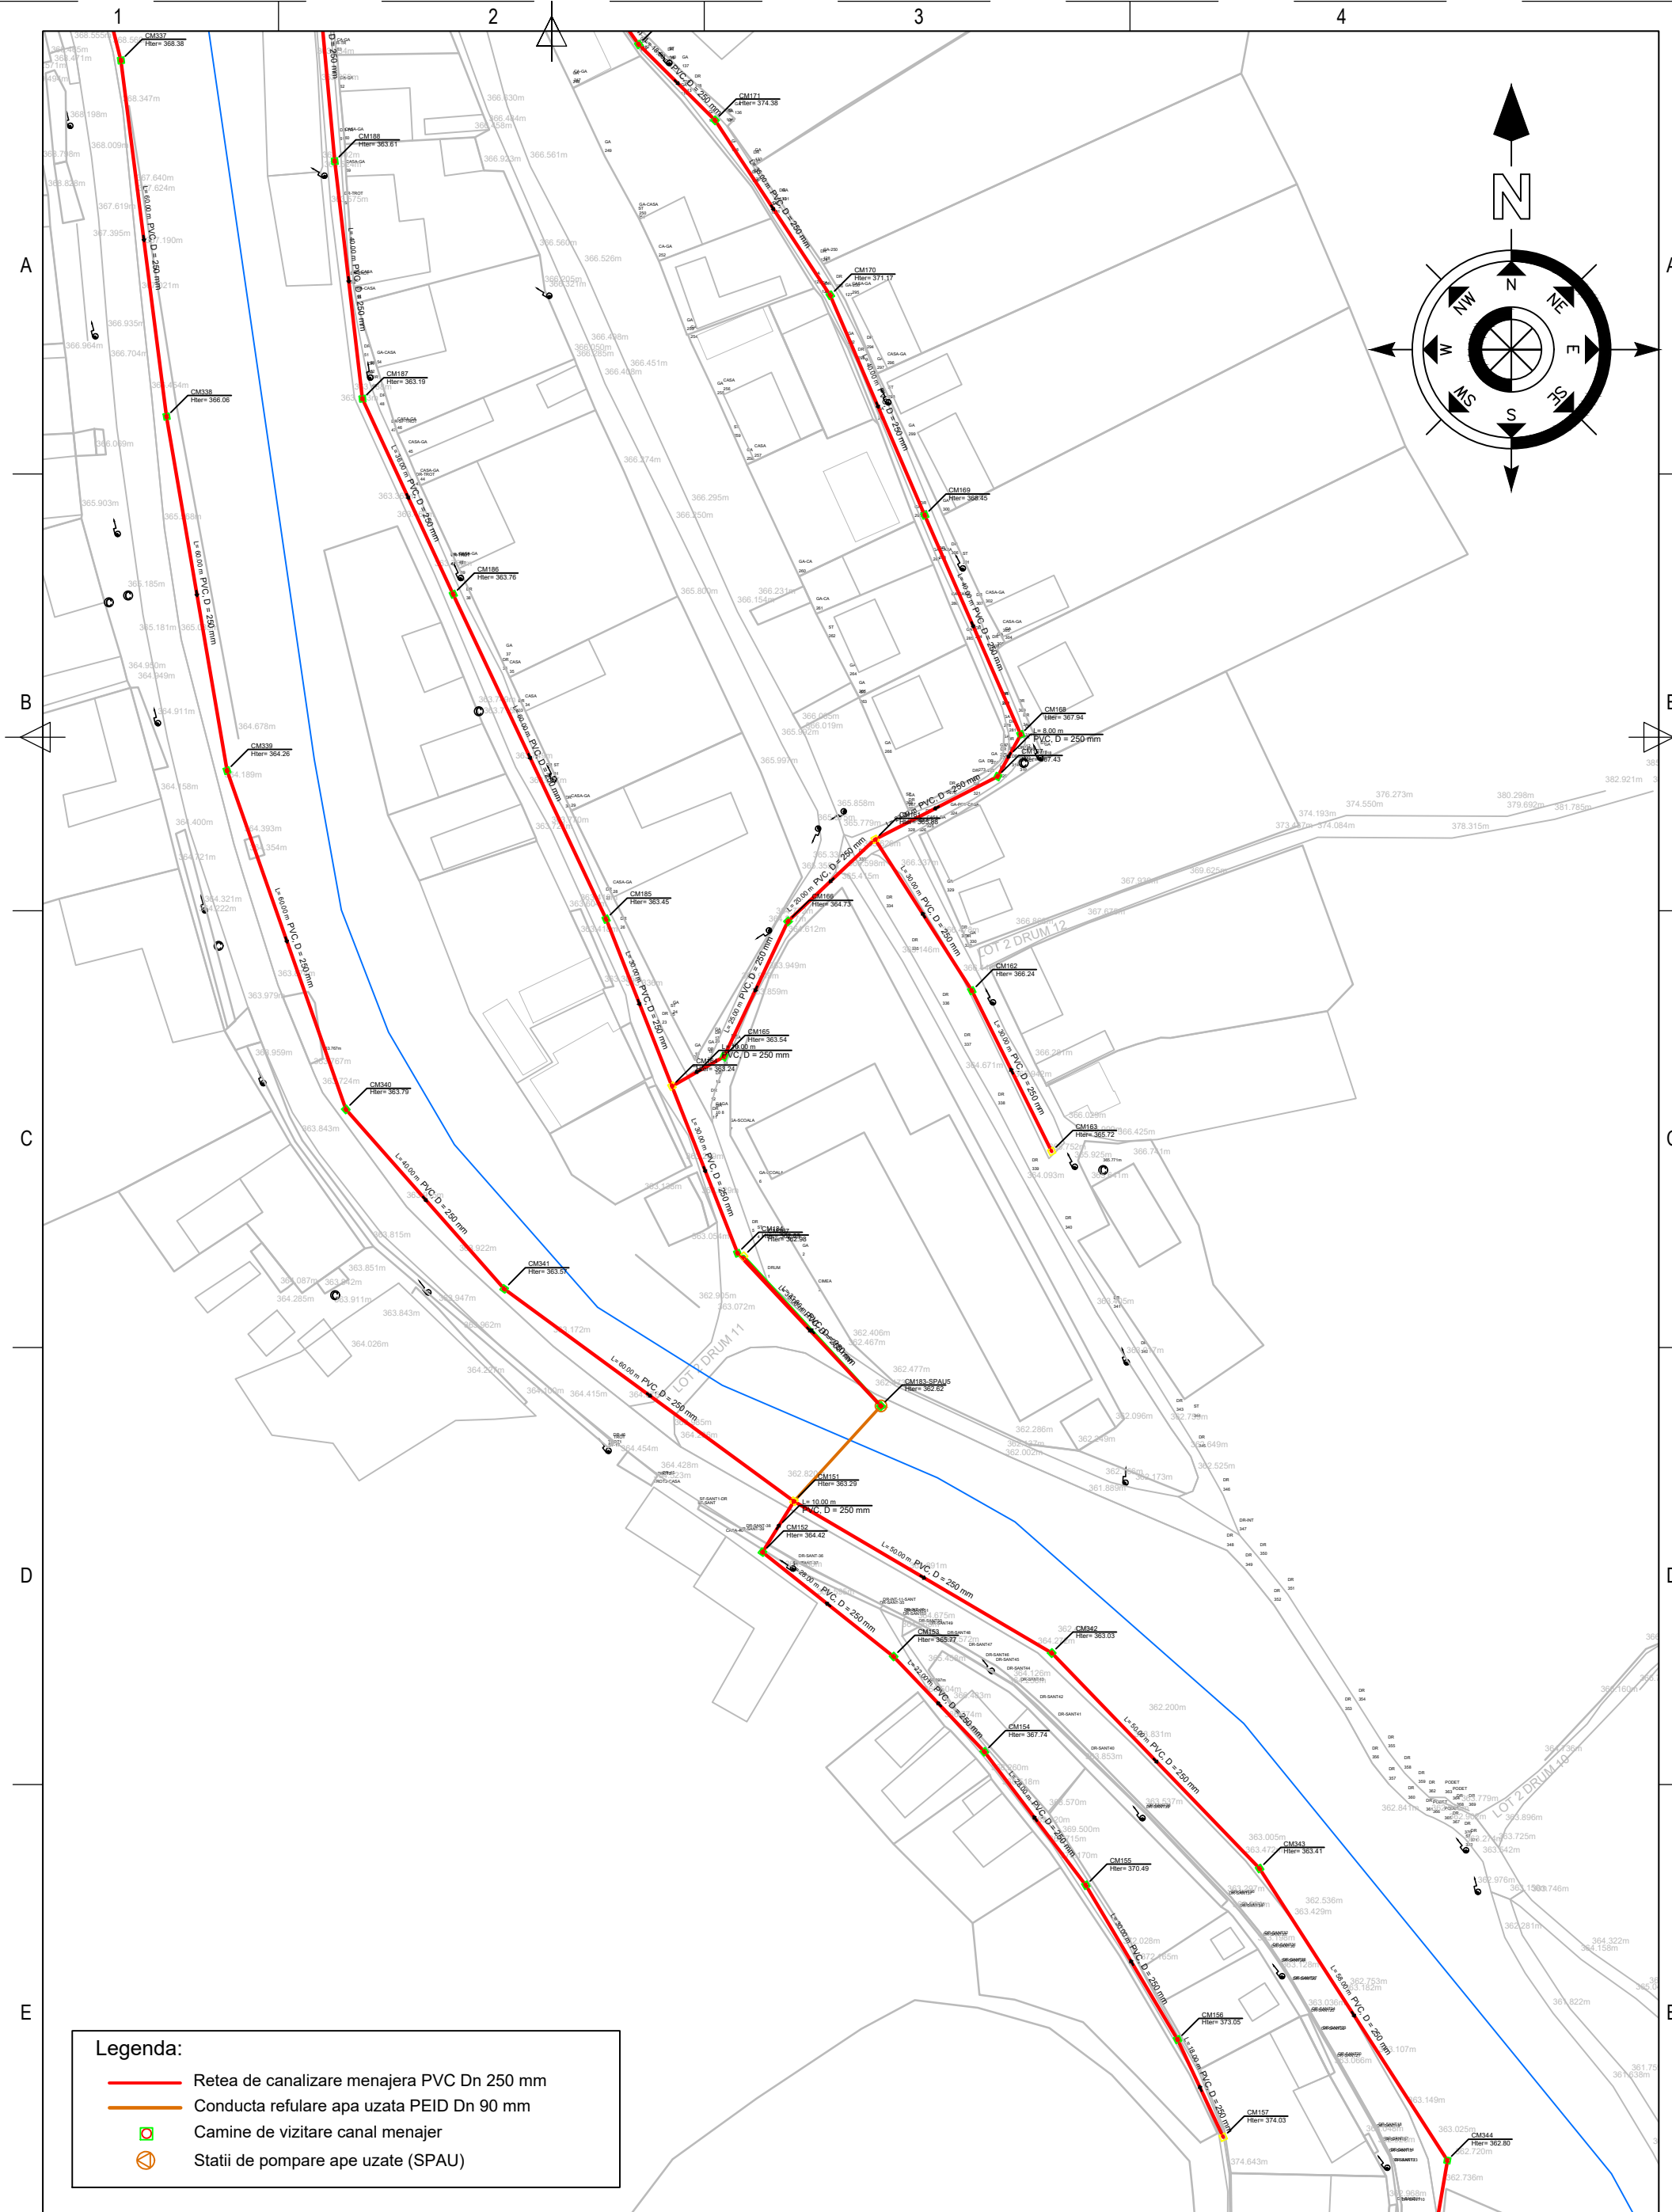

Legenda:


- Retea de canalizare menajera PVC Dn 250 mm
- Conducta refulare apa uzata PEID Dn 90 mm
- Camine de vizitare canal menajera
- Statii de pompare ape uzate (SPAU)

VERIFICATOR	NUME	SEMNTURA	CERINTA	Beneficiar: PRIMARIA COMUNEI RUSCA MONTANA, JUD. Caras-Severin Amplasament: UAT RUSCA MONTANA Titlu proiect: Extinderea retelelor de canalizare si racordurile si statie de epurare noua in comuna Rusca Montana, Jud. Caras-Severin	Nr.Proiect 77 / 2021
S.C. PROCON ROADPIPE S.R.L. OTELU ROU, Str. 22 Decembrie 1989, Bl. 3, Sc. D, Ap.1 e-mail: silviuprocondesign@gmail.com C.U.I. 34028774, J11/29/28.01.2015			 <small>Euro Cert Systems DESIGN & CERTIFICATE CERTIFIED SR EN ISO 9001:2008 SR EN ISO 14001:2005 The power to certify</small>		
PROIECTAT	Ing. Alin Mocanu		SCARA: 1:1000	Titlu plansa: Plan de situatie - Retea de canalizare menajera	Faza: Avize PL. Nr. PS-30
DESENAT	Ing. Alin Mocanu		DATA: 2023		
VERIFICAT	Ing. Ovidiu Hila				






Legenda:	
	Retea de canalizare menajera PVC Dn 250 mm
	Conducta refulare apa uzata PEID Dn 90 mm
	Camine de vizitare canal menajera
	Statii de pompare ape uzate (SPAU)

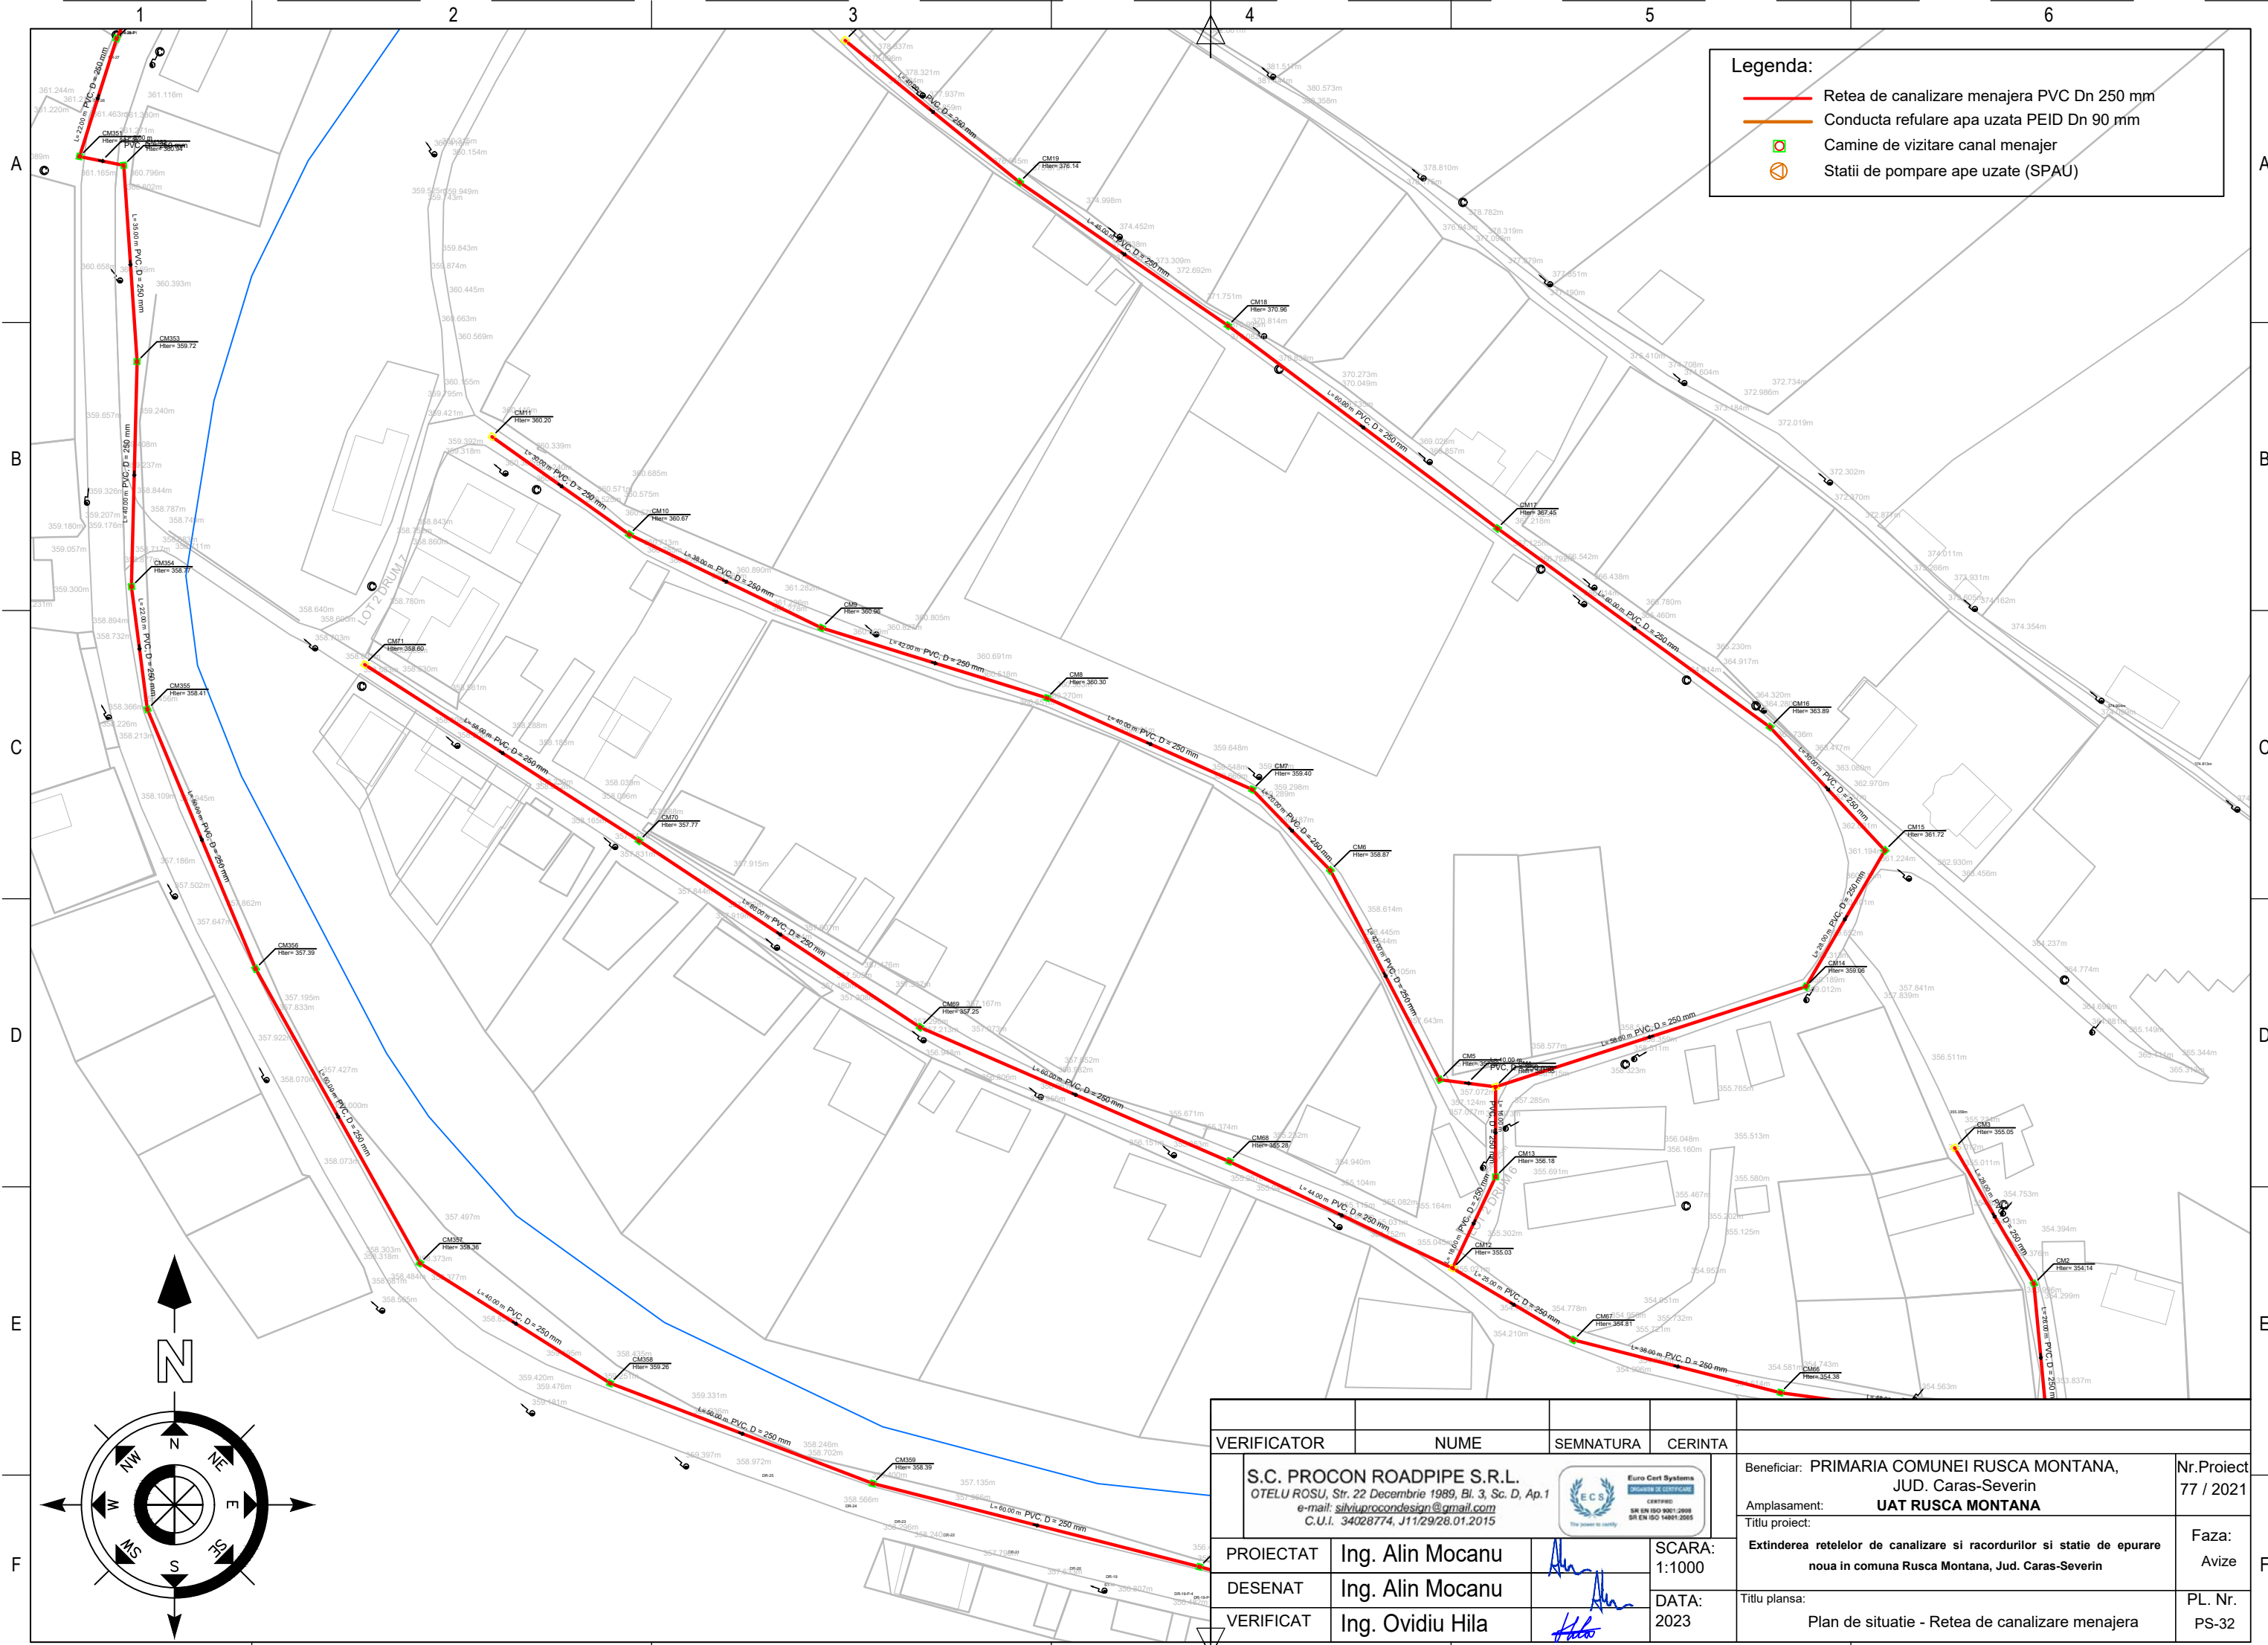
VERIFICATOR	NUME	SEMNTATURA	CERINTA	Beneficiar: PRIMARIA COMUNEI RUSCA MONTANA, JUD. Caras-Severin Amplasament: UAT RUSCA MONTANA Titlu proiect: Extinderea retelelor de canalizare si racordurilor si statie de epurare noua in comuna Rusca Montana, Jud. Caras-Severin	Nr.Proiect 77 / 2021
S.C. PROCON ROADPIPE S.R.L. OTELU ROSU, Str. 22 Decembrie 1989, Bl. 3, Sc. D, Ap.1 e-mail: sitiuprocondesign@gmail.com C.U.I. 34028774, J11/29/28.01.2015					Faza: Avize
PROIECTAT	Ing. Alin Mocanu		SCARA: 1:1000		
DESENAT	Ing. Alin Mocanu		DATA: 2023		
VERIFICAT	Ing. Ovidiu Hila			Titlu plansa: Plan de situatie - Retea de canalizare menajera	




Legenda:

- Retea de canalizare menajera PVC Dn 250 mm
- Conducta refulare apa uzata PEID Dn 90 mm
- Camine de vizitare canal menajer
- Statii de pompare ape uzate (SPAU)

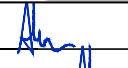VERIFICATOR	NUME	SEMNTURA	CERINTA		
S.C. PROCON ROADPIPE S.R.L. OTELU ROSU, Str. 22 Decembrie 1989, Bl. 3, Sc. D, Ap.1 e-mail: silviuprocondesign@gmail.com C.U.I. 34028774, J11/29/28.01.2015				Beneficiar: PRIMARIA COMUNEI RUSCA MONTANA, JUD. Caras-Severin	
Amplasament: UAT RUSCA MONTANA				Nr.Proiect 77 / 2021	
PROIECTAT	Ing. Alin Mocanu		SCARA: 1:1000	Faza: Avize	
DESENAT	Ing. Alin Mocanu			Titlu planşa: Extinderea retelelor de canalizare si racordurilor si statie de epurare noua in comuna Rusca Montana, Jud. Caras-Severin	
VERIFICAT	Ing. Ovidiu Hila			PL. Nr. PS-32	
			DATA: 2023	Titlu planşa: Plan de situatie - Retea de canalizare menajera	

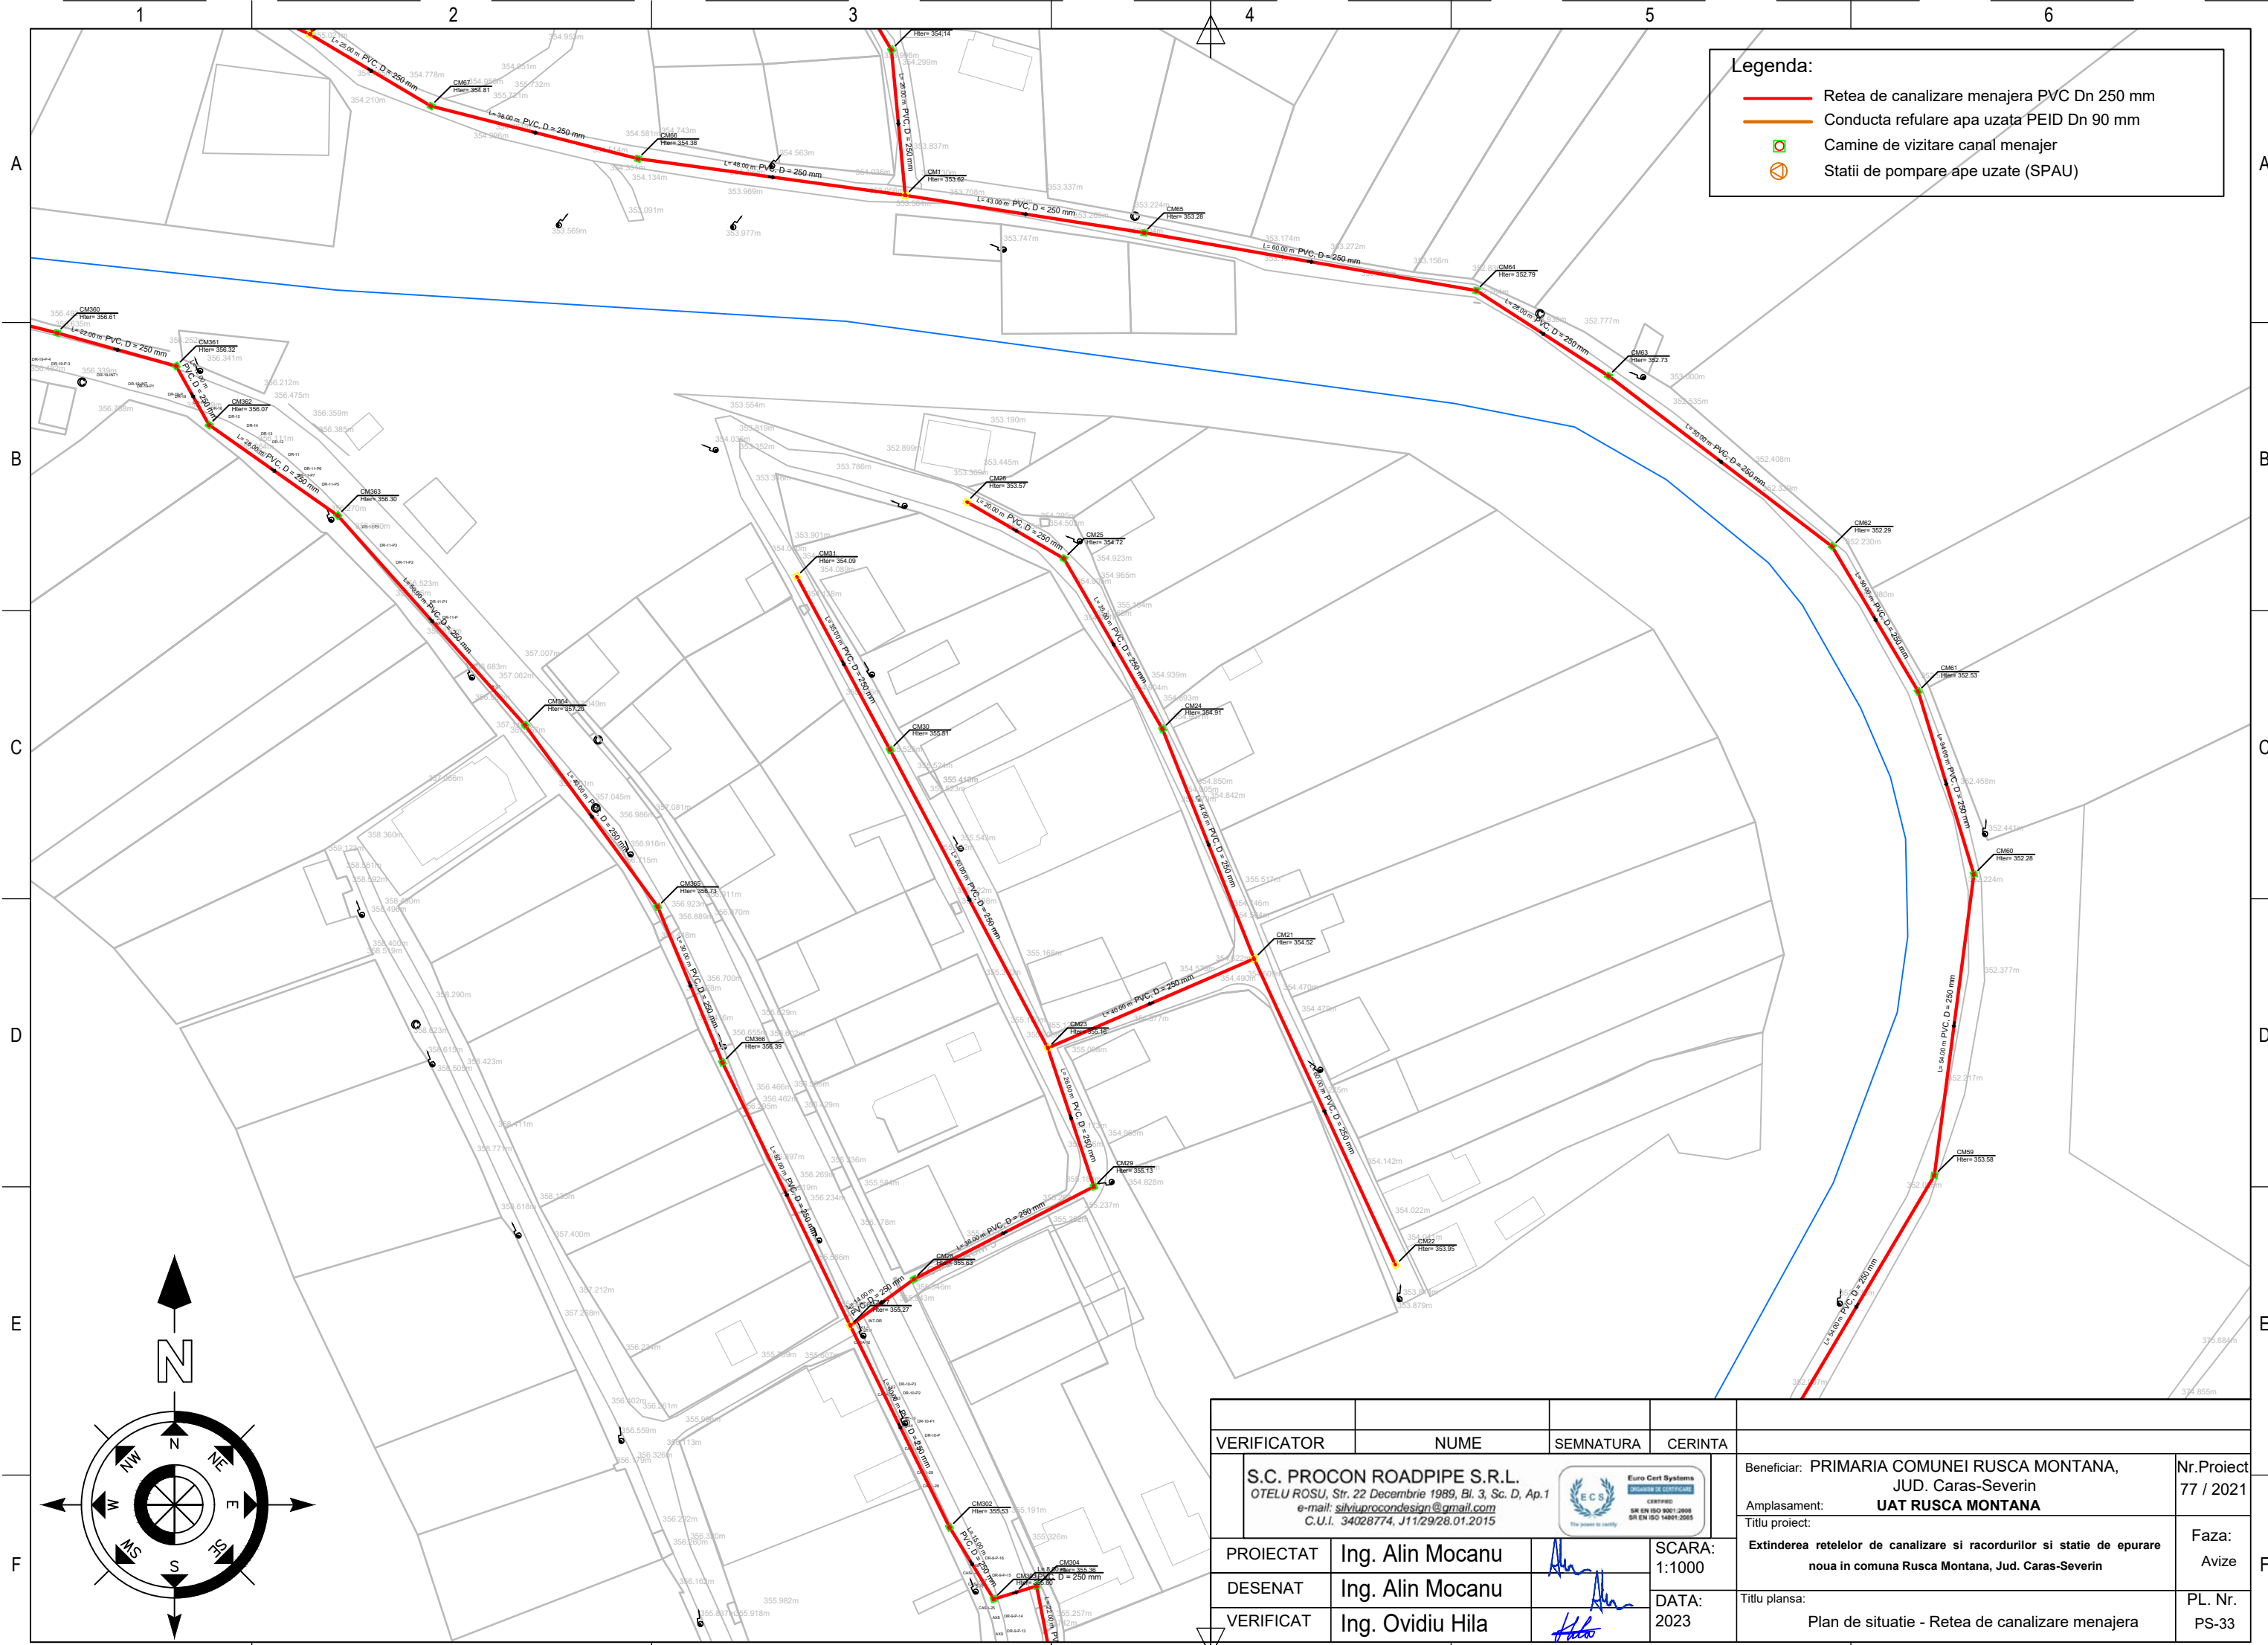


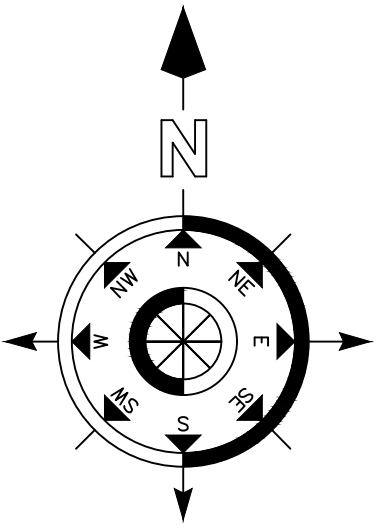
VERIFICATOR	NUME	SEMNTURA	CERINTA		
S.C. PROCON ROADPIPE S.R.L. OTELU ROSU, Str. 22 Decembrie 1989, Bl. 3, Sc. D, Ap.1 e-mail: silviuprocondesign@gmail.com C.U.I. 34028774, J11/29/28.01.2015			SCARA: 1:1000	Beneficiar: PRIMARIA COMUNEI RUSCA MONTANA, JUD. Caras-Severin	Nr.Proiect 77 / 2021
PROIECTAT	Ing. Alin Mocanu			Amplasament: UAT RUSCA MONTANA	Faza: Avize
DESENAT	Ing. Alin Mocanu	DATA: 2023	Titlu plansa: Plan de situatie - Retea de canalizare menajera	PL. Nr. PS-33	
VERIFICAT	Ing. Ovidiu Hila				

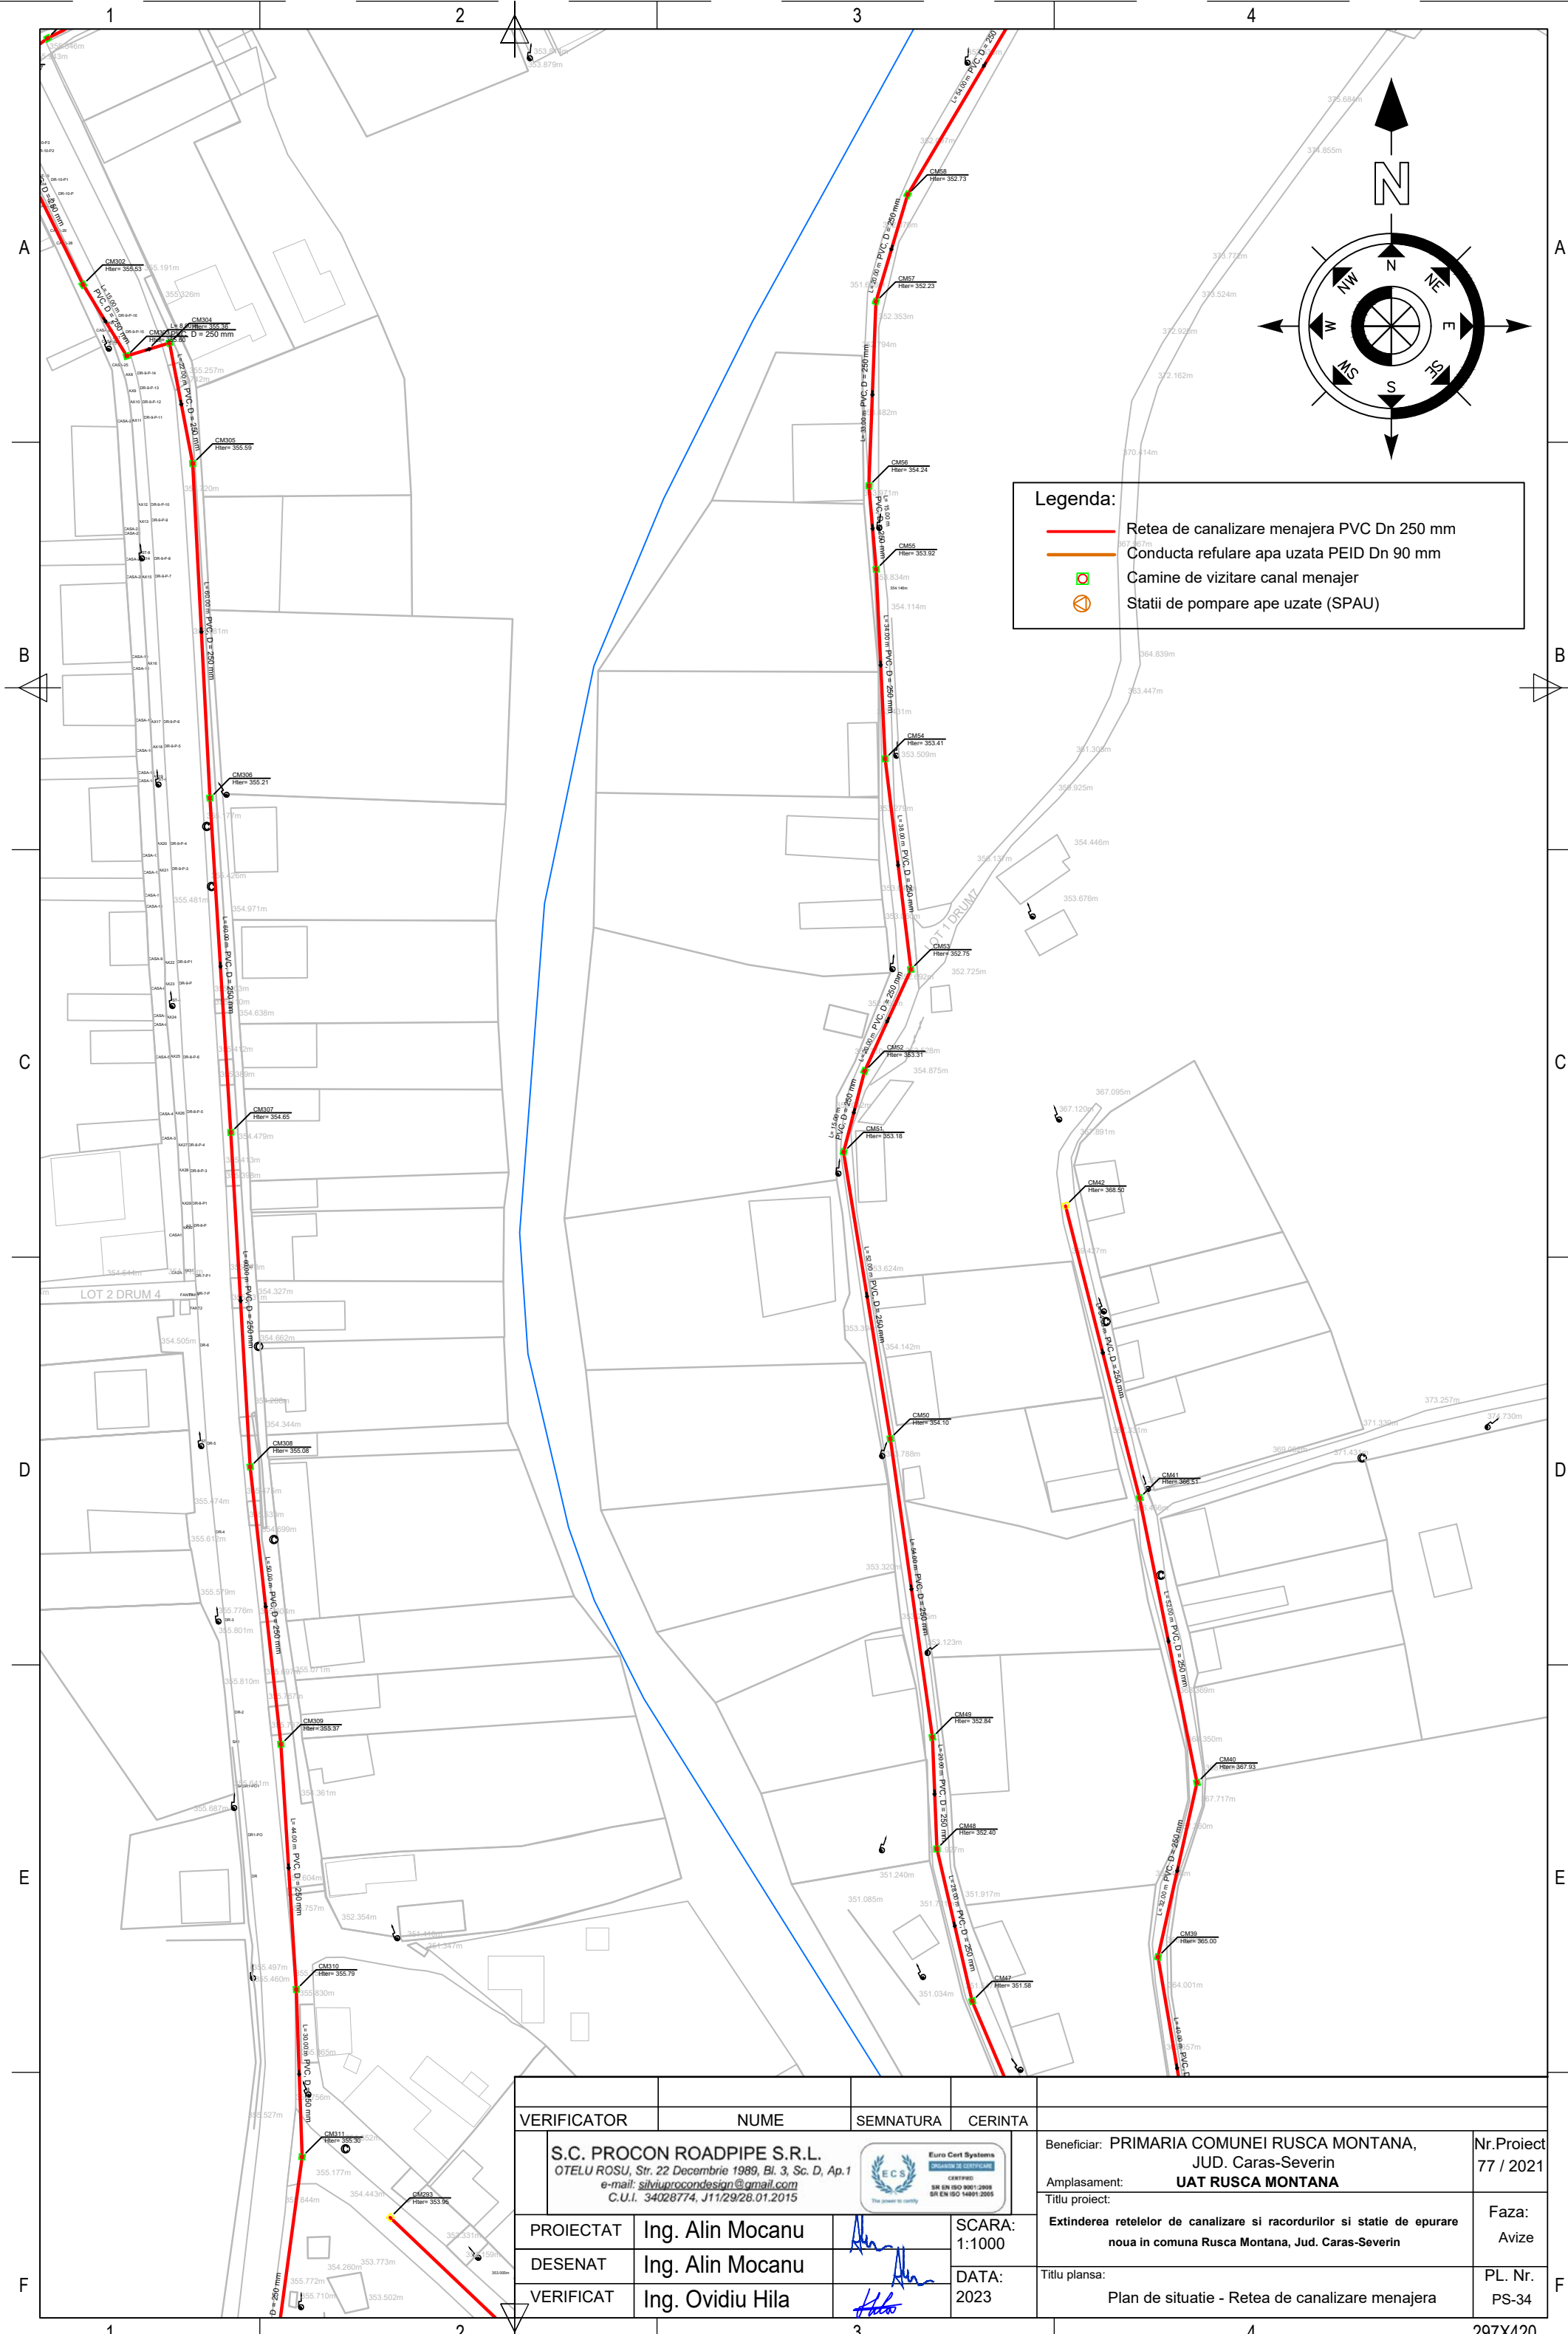

Legenda:

- Retea de canalizare menajera PVC Dn 250 mm
- Conducta refulare apa uzata PEID Dn 90 mm
- Camine de vizitare canal menajera
- Statii de pompare ape uzate (SPAU)

VERIFICATOR	NUME	SEMNTURA	CERINTA		
S.C. PROCON ROADPIPE S.R.L. OTELU ROSU, Str. 22 Decembrie 1989, Bl. 3, Sc. D, Ap.1 e-mail: sitiuprocondesign@gmail.com C.U.I. 34028774, J11/29/28.01.2015				 <small>Euro Cert Systems DISAION SI CERTIFICAT CERTIFICAT SR EN ISO 9001:2008 SR EN ISO 14001:2005</small>	Beneficiar: PRIMARIA COMUNEI RUSCA MONTANA, JUD. Caras-Severin Nr.Proiect 77 / 2021
PROIECTAT Ing. Alin Mocanu				SCARA: 1:1000	
DESENAT Ing. Alin Mocanu					
VERIFICAT Ing. Ovidiu Hila				DATA: 2023	
Amplasament: UAT RUSCA MONTANA Titlu proiect: Extinderea retelei de canalizare si racordurilor si statie de epurare noua in comuna Rusca Montana, Jud. Caras-Severin Faza: Avize				Titlu plansa: Plan de situatie - Retea de canalizare menajera PL. Nr. PS-34	



Legenda:


- Retea de canalizare menajera PVC Dn 250 mm
- Conducta refulare apa uzata PEID Dn 90 mm
- Camine de vizitare canal menajer
- Statii de pompare ape uzate (SPAU)


VERIFICATOR	NUME	SEMNTURA	CERINTA
S.C. PROCON ROADPIPE S.R.L. OTELU ROU, Str. 22 Decembrie 1989, Bl. 3, Sc. D, Ap.1 e-mail: sitiuprocondesign@gmail.com C.U.I. 34028774, J11/29/28.01.2015			
PROIECTAT	Ing. Alin Mocanu		SCARA: 1:1000
DESENAT	Ing. Alin Mocanu		DATA: 2023
VERIFICAT	Ing. Ovidiu Hila		Titlu plansa: Plan de situatie - Retea de canalizare menajera

Beneficiar: PRIMARIA COMUNEI RUSCA MONTANA, JUD. Caras-Severin	Nr.Proiect 77 / 2021
Amplasament: UAT RUSCA MONTANA	Faza: Avize
Titlu proiect: Extinderea retelelor de canalizare si racordurilor si statie de epurare noua in comuna Rusca Montana, Jud. Caras-Severin	PL. Nr. PS-35



- Legenda:**
- Retea de canalizare menajera PVC Dn 250 mm
 - Conducta refulare apa uzata PEID Dn 90 mm
 - Camine de vizitare canal menajer
 - Statii de pompare ape uzate (SPAU)

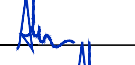
VERIFICATOR	NUME	SEMNTURA	CERINTA		
S.C. PROCON ROADPIPE S.R.L. OTELU ROSU, Str. 22 Decembrie 1989, Bl. 3, Sc. D, Ap.1 e-mail: silviuprocondesign@gmail.com C.U.I. 34028774, J11/29/28.01.2015		 <small>Euro Cert Systems DISIGN SI CERTIFICARE CERTIFICAT SR EN ISO 9001:2008 SR EN ISO 14001:2005</small>		Beneficiar: PRIMARIA COMUNEI RUSCA MONTANA, JUD. Caras-Severin	Nr.Proiect 77 / 2021
PROIECTAT	Ing. Alin Mocanu		SCARA: 1:1000	Amplasament: UAT RUSCA MONTANA	
DESENAT	Ing. Alin Mocanu		DATA: 2023	Titlu proiect: Extinderea retelelor de canalizare si racordurilor si statie de epurare noua in comuna Rusca Montana, Jud. Caras-Severin	
VERIFICAT	Ing. Ovidiu Hila			Titlu plansa: Plan de situatie - Retea de canalizare menajera	Faza: Avize PL. Nr. PS-36

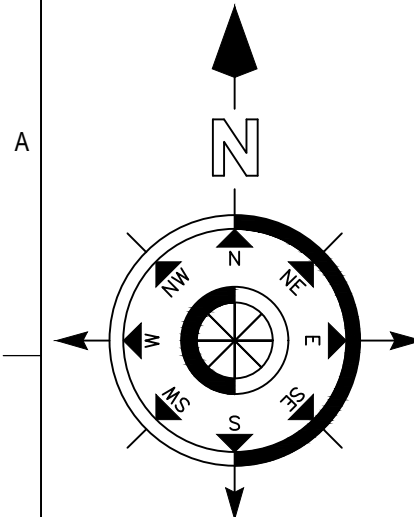

Legenda:



	Retea de canalizare menajera PVC Dn 250 mm
	Conducta refulare apa uzata PEID Dn 90 mm
	Camine de vizitare canal menajer
	Statii de pompare ape uzate (SPAU)

VERIFICATOR	NUME	SEMNATURA	CERINTA		
S.C. PROCON ROADPIPE S.R.L. OTELU ROSU, Str. 22 Decembrie 1989, Bl. 3, Sc. D, Ap.1 e-mail: silviuprocondesign@gmail.com C.U.I. 34028774, J11/29/28.01.2015		 <small>Euro Cert Systems ORGANIZARE DE CERTIFICARE CERTIFIED SAR EN ISO 9001:2008 SRI EN ISO 14001:2005</small>	SCARA: 1:1000	Beneficiar: PRIMARIA COMUNEI RUSCA MONTANA, JUD. Caras-Severin	Nr.Proiect 77 / 2021
PROIECTAT	Ing. Alin Mocanu			Amplasament: UAT RUSCA MONTANA	Faza: Avize
DESENAT	Ing. Alin Mocanu	 <small>DATA: 2023</small>	Titlu plansa: Plan de situatie - Retea de canalizare menajera	Extinderea retelelor de canalizare si racordurilor si statie de epurare noua in comuna Rusca Montana, Jud. Caras-Severin	
VERIFICAT	Ing. Ovidiu Hila			PL. Nr. PS-37	

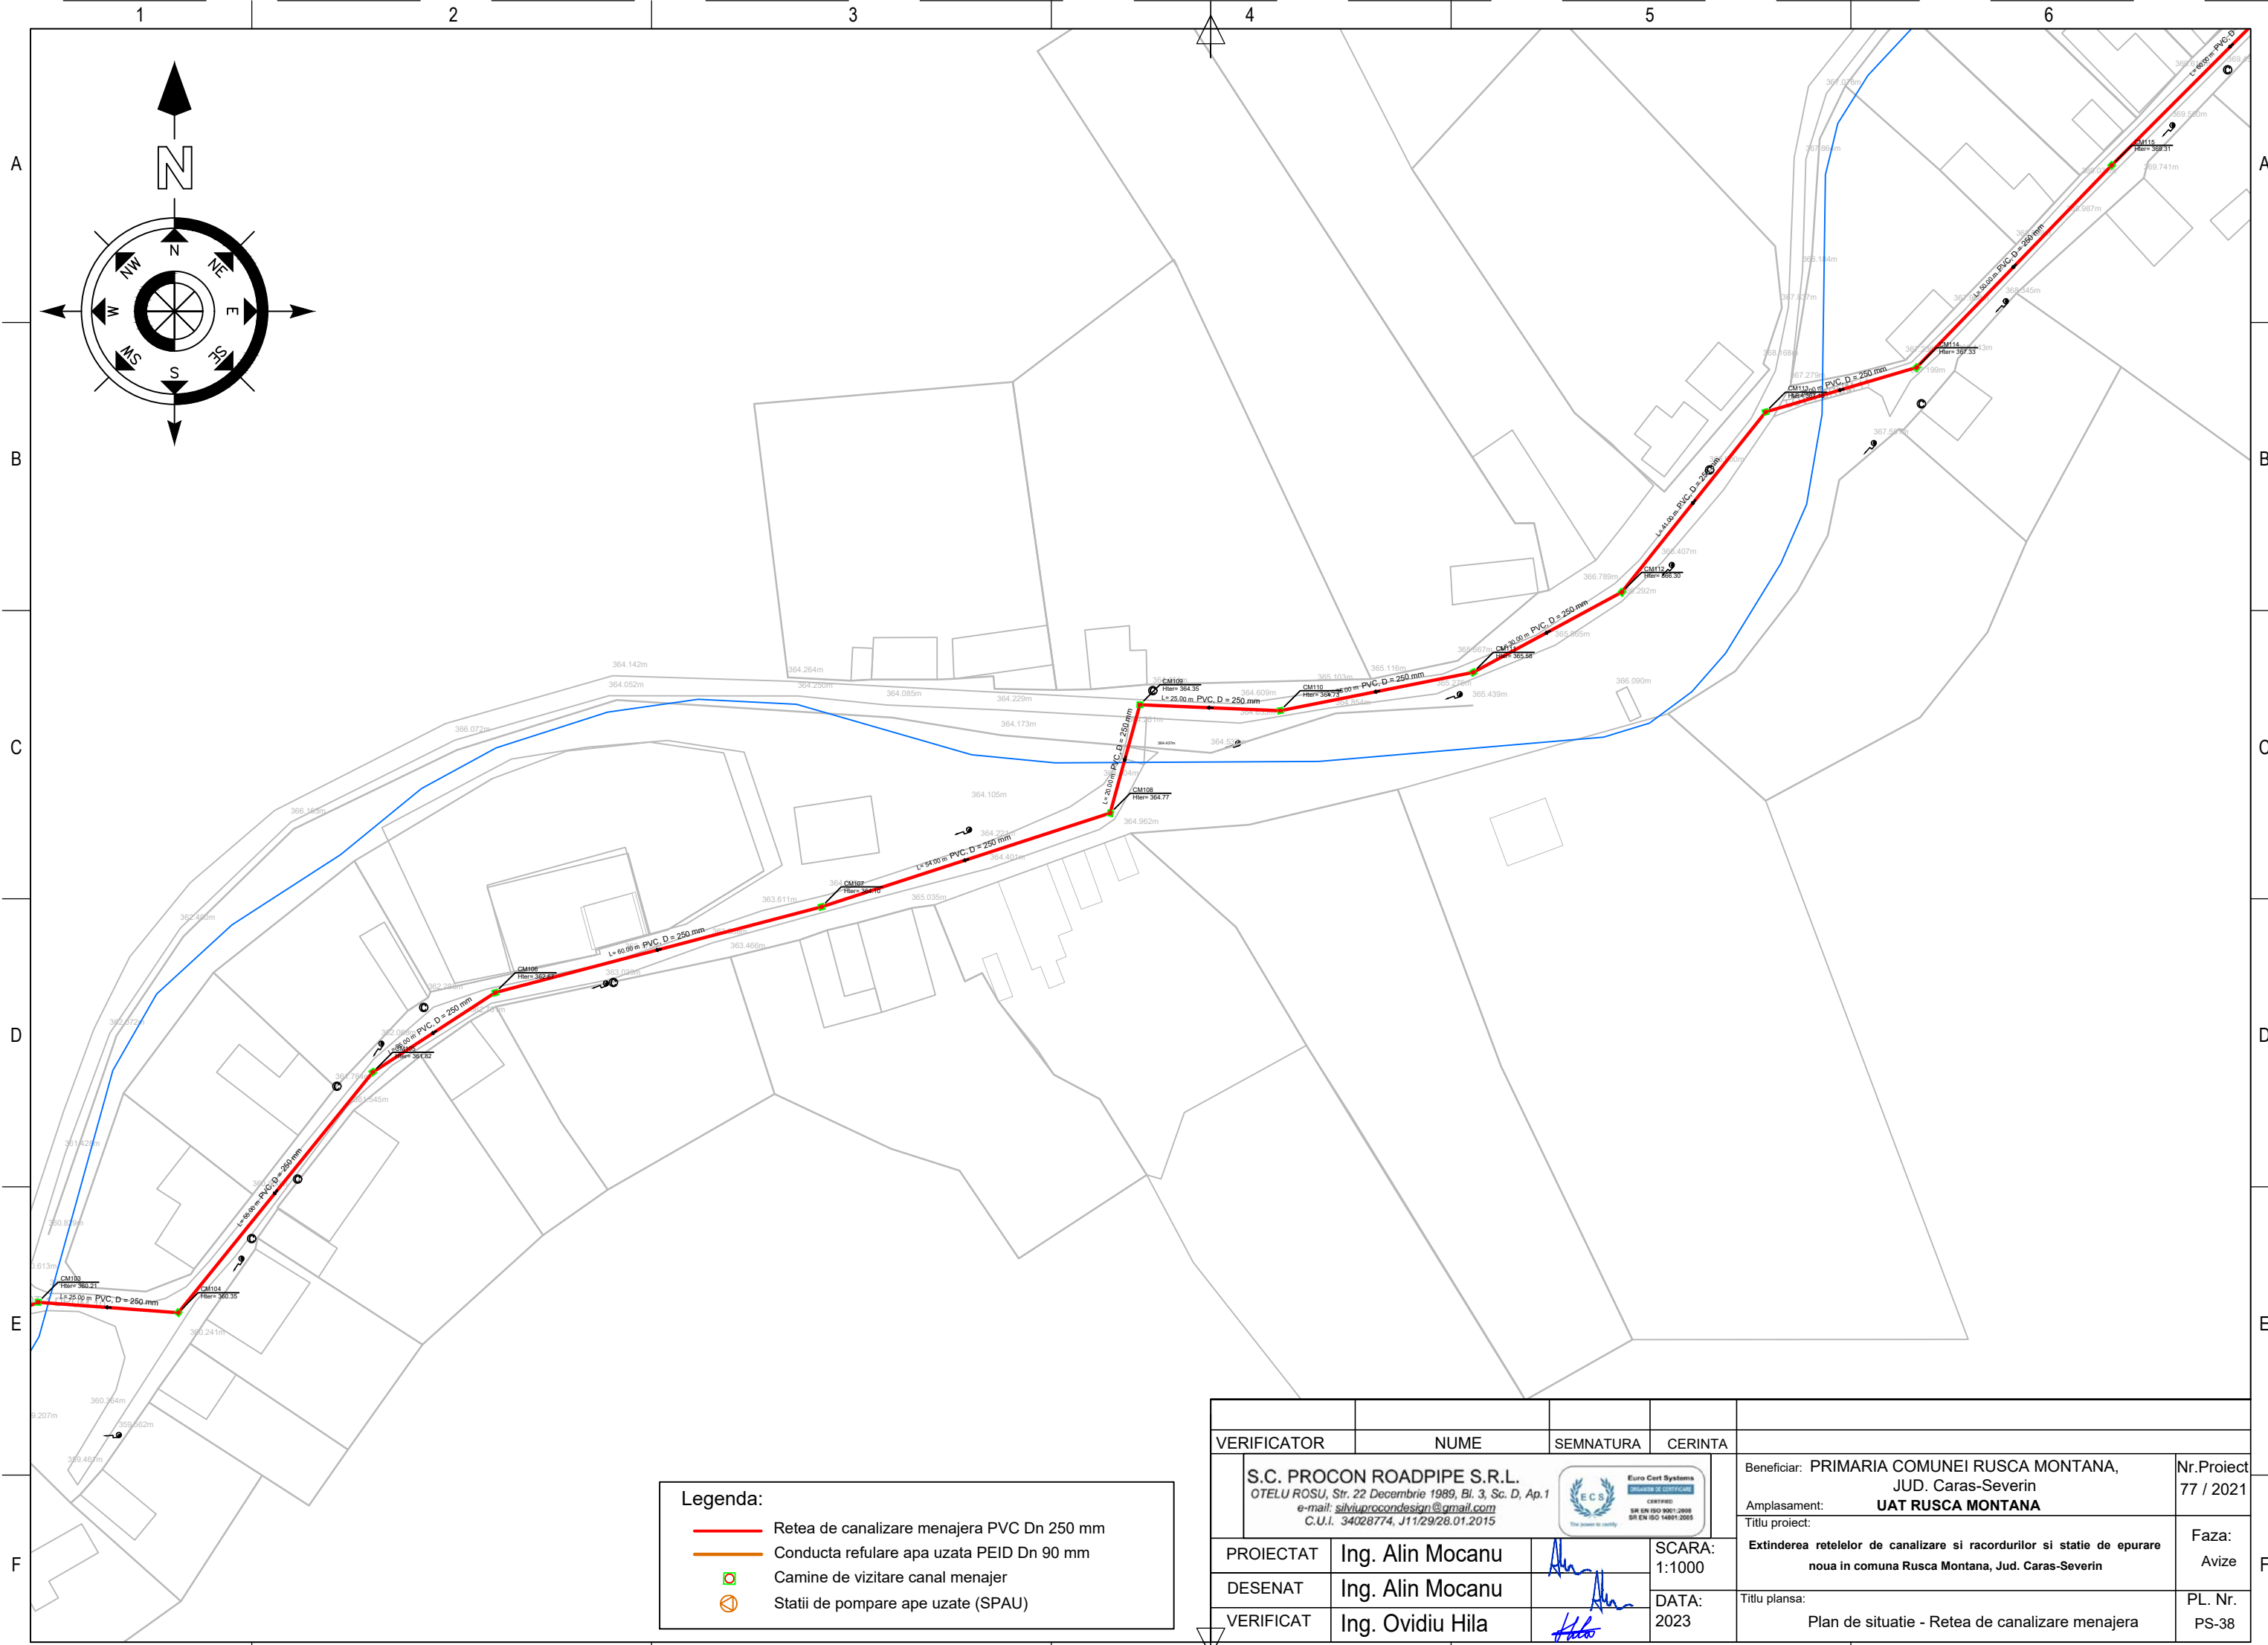



- Legenda:**
- Retea de canalizare menajera PVC Dn 250 mm
 - Conducta refulare apa uzata PEID Dn 90 mm
 - Camine de vizitare canal menajer
 - Statii de pompare ape uzate (SPAU)

VERIFICATOR	NUME	SEMNATURA	CERINTA	Beneficiar: PRIMARIA COMUNEI RUSCA MONTANA, JUD. Caras-Severin		Nr.Proiect 77 / 2021
S.C. PROCON ROADPIPE S.R.L. OTELU ROSU, Str. 22 Decembrie 1989, Bl. 3, Sc. D, Ap.1 e-mail: silviuprocondesign@gmail.com C.U.I. 34028774, J11/29/28.01.2015				Amplasament: UAT RUSCA MONTANA		Faza: Avize
PROIECTAT	Ing. Alin Mocanu		SCARA: 1:1000	Titlu proiect: Extinderea retelelor de canalizare si racordurilor si statie de epurare noua in comuna Rusca Montana, Jud. Caras-Severin		PL. Nr. PS-38
DESENAT	Ing. Alin Mocanu		DATA: 2023	Titlu plansa: Plan de situatie - Retea de canalizare menajera		
VERIFICAT	Ing. Ovidiu Hila					

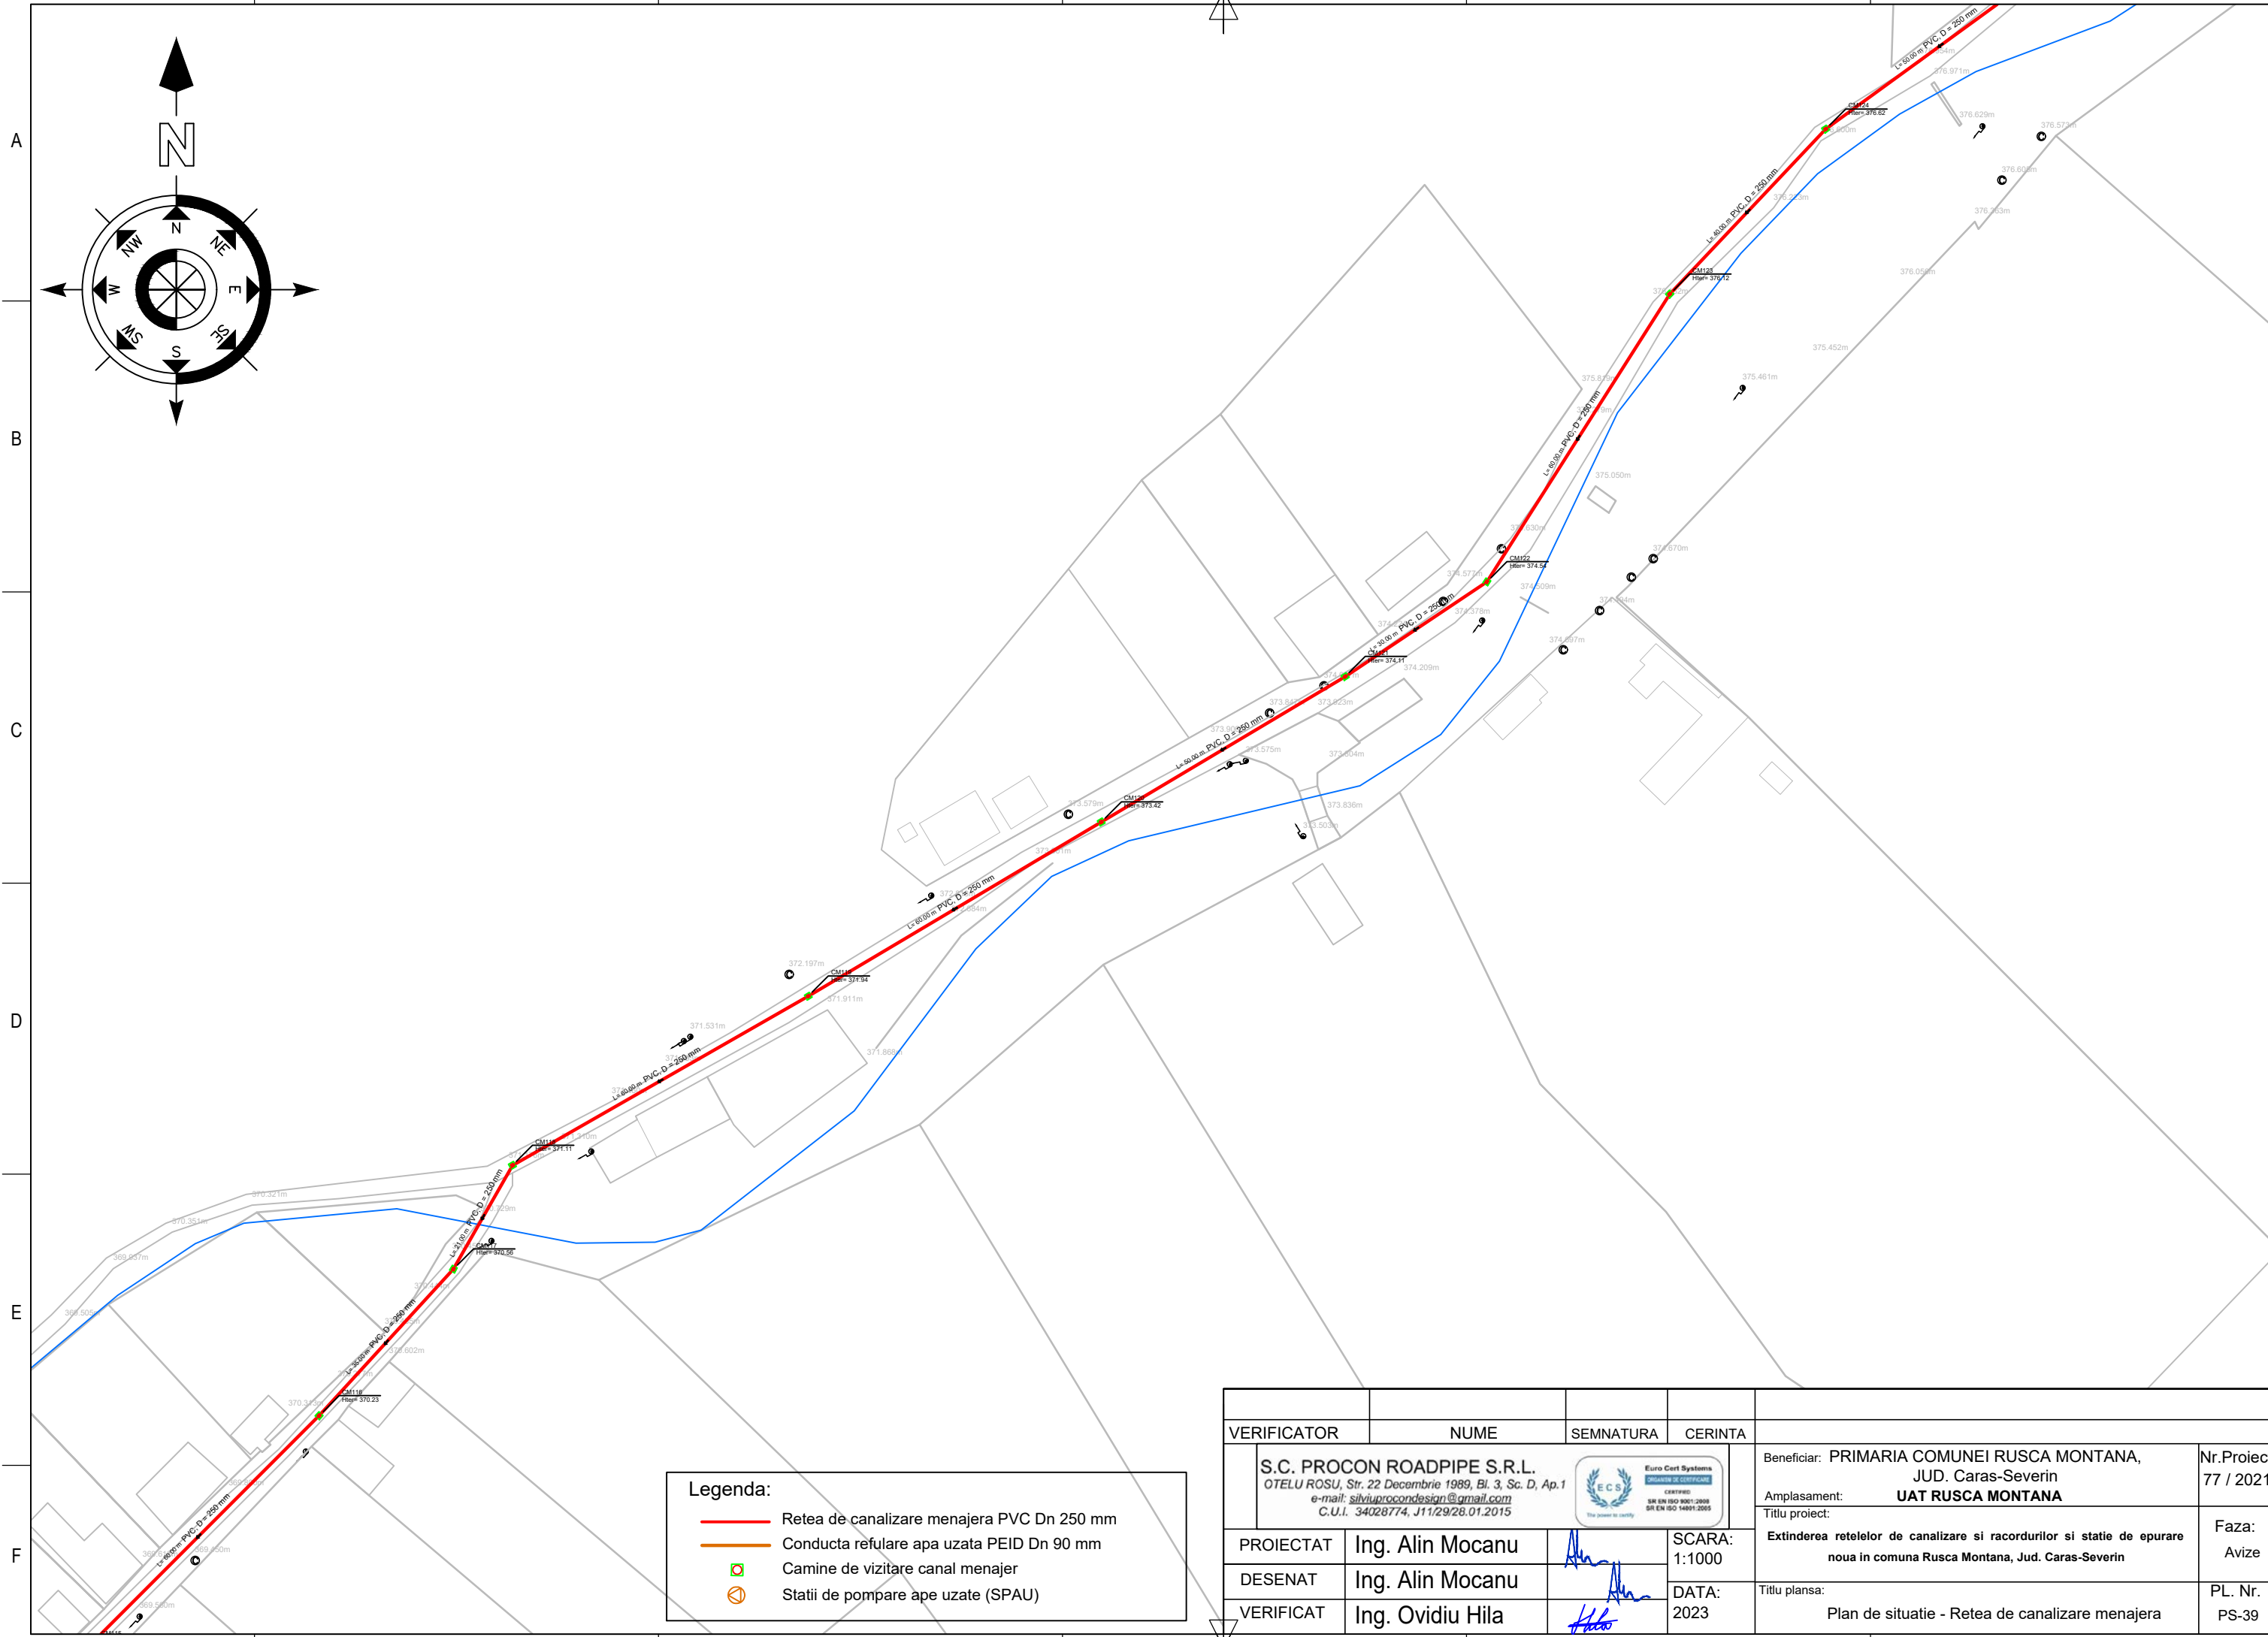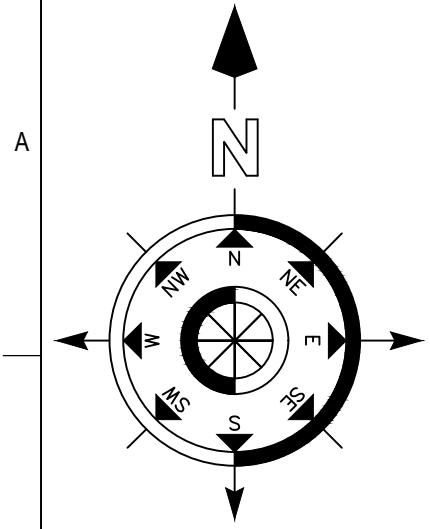



- Legenda:**
- Retea de canalizare menajera PVC Dn 250 mm
 - Conducta refulare apa uzata PEID Dn 90 mm
 - Camine de vizitare canal menajer
 - Statii de pompare ape uzate (SPAU)

VERIFICATOR	NUME	SEMNATURA	CERINTA	Beneficiar: PRIMARIA COMUNEI RUSCA MONTANA, JUD. Caras-Severin		Nr.Proiect 77 / 2021
S.C. PROCON ROADPIPE S.R.L. OTELU ROSU, Str. 22 Decembrie 1989, Bl. 3, Sc. D, Ap.1 e-mail: silviuprocondesign@gmail.com C.U.I. 34028774, J11/29/28.01.2015				Amplasament: UAT RUSCA MONTANA		Faza: Avize
PROIECTAT	Ing. Alin Mocanu		SCARA: 1:1000	Titlu proiect: Extinderea retelelor de canalizare si racordurilor si statie de epurare noua in comuna Rusca Montana, Jud. Caras-Severin		PL. Nr. PS-39
DESENAT	Ing. Alin Mocanu		DATA: 2023	Titlu plansa: Plan de situatie - Retea de canalizare menajera		297x420
VERIFICAT	Ing. Ovidiu Hila					

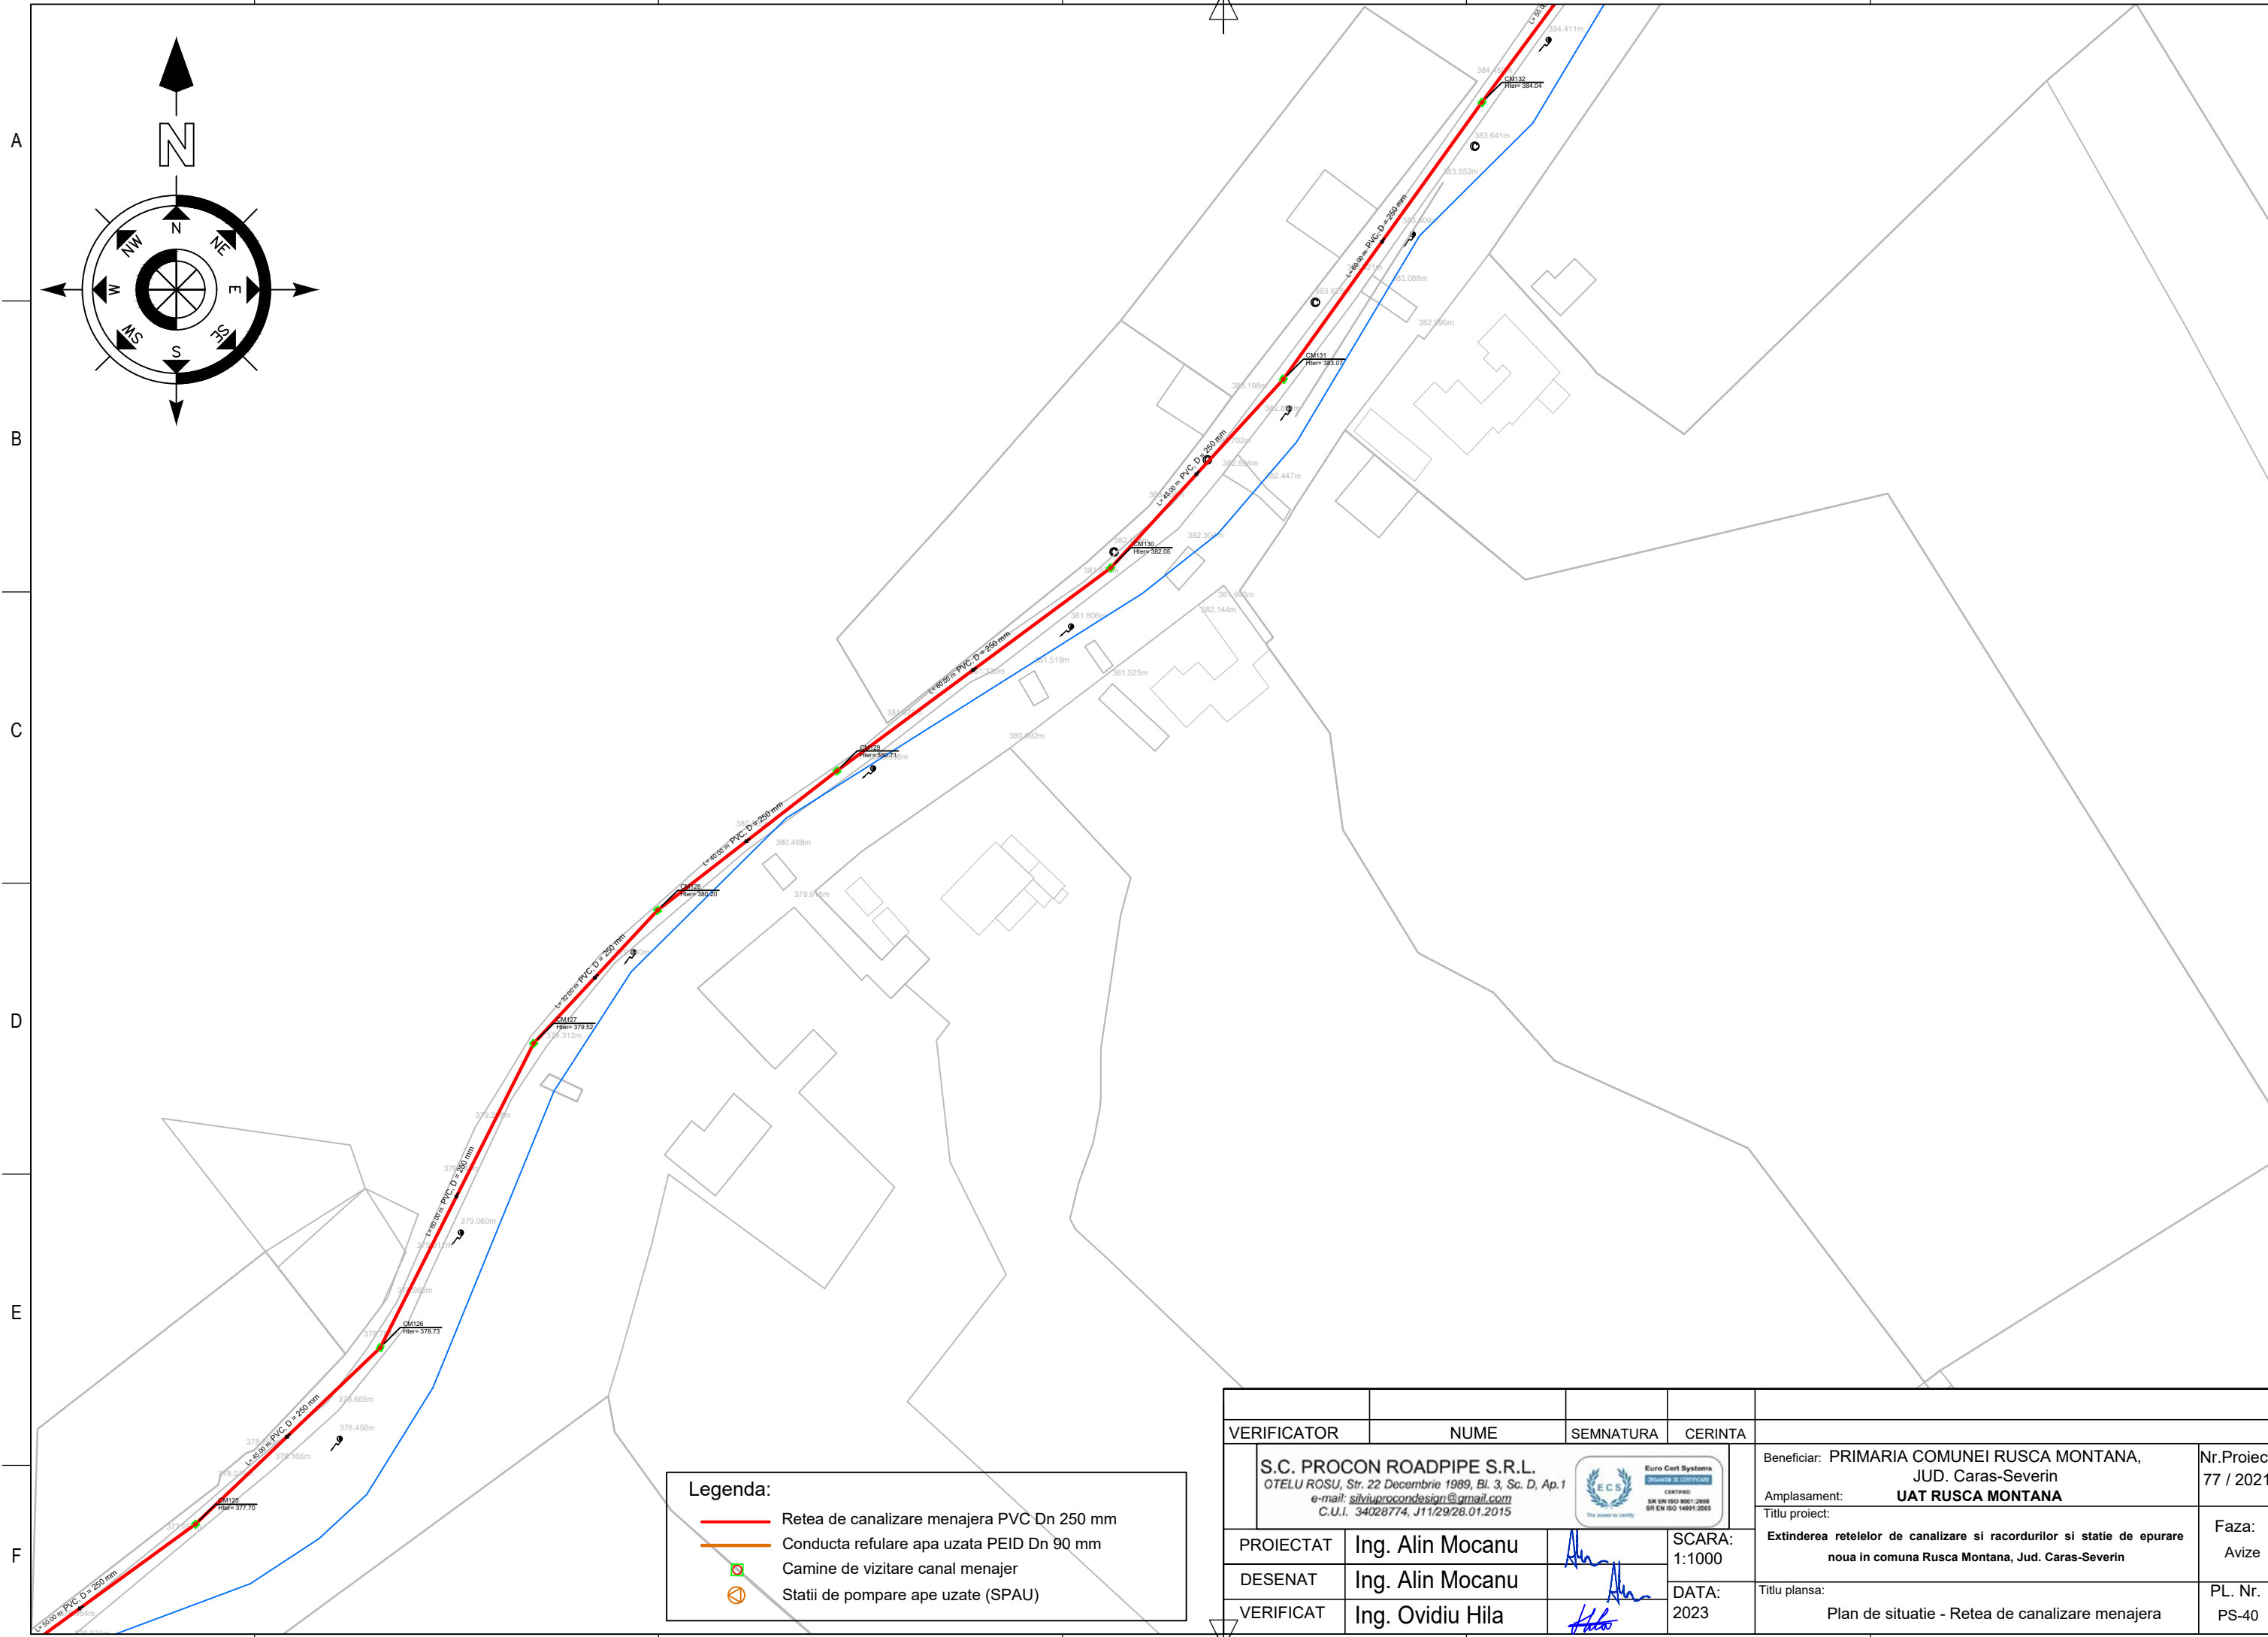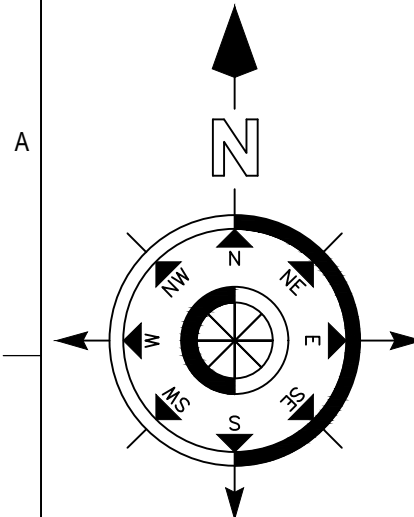


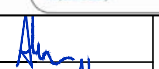
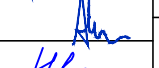

- Legenda:**
- Retea de canalizare menajera PVC Dn 250 mm
 - Conducta refulare apa uzata PEID Dn 90 mm
 - Camine de vizitare canal menajer
 - Statii de pompare ape uzate (SPAU)


VERIFICATOR	NUME	SEMNATURA	CERINTA		
S.C. PROCON ROADPIPE S.R.L. OTELU ROSU, Str. 22 Decembrie 1989, Bl. 3, Sc. D, Ap.1 e-mail: silviuprocondesign@gmail.com C.U.I. 34028774, J11/29/28.01.2015			SCARA: 1:1000	Beneficiar: PRIMARIA COMUNEI RUSCA MONTANA, JUD. Caras-Severin	
PROIECTAT Ing. Alin Mocanu				Amplasament: UAT RUSCA MONTANA	
DESENAT Ing. Alin Mocanu			DATA: 2023	Titlu proiect: Extinderea retelelor de canalizare si racordurilor si statie de epurare noua in comuna Rusca Montana, Jud. Caras-Severin	
VERIFICAT Ing. Ovidiu Hila				Titlu plansa: Plan de situatie - Retea de canalizare menajera	

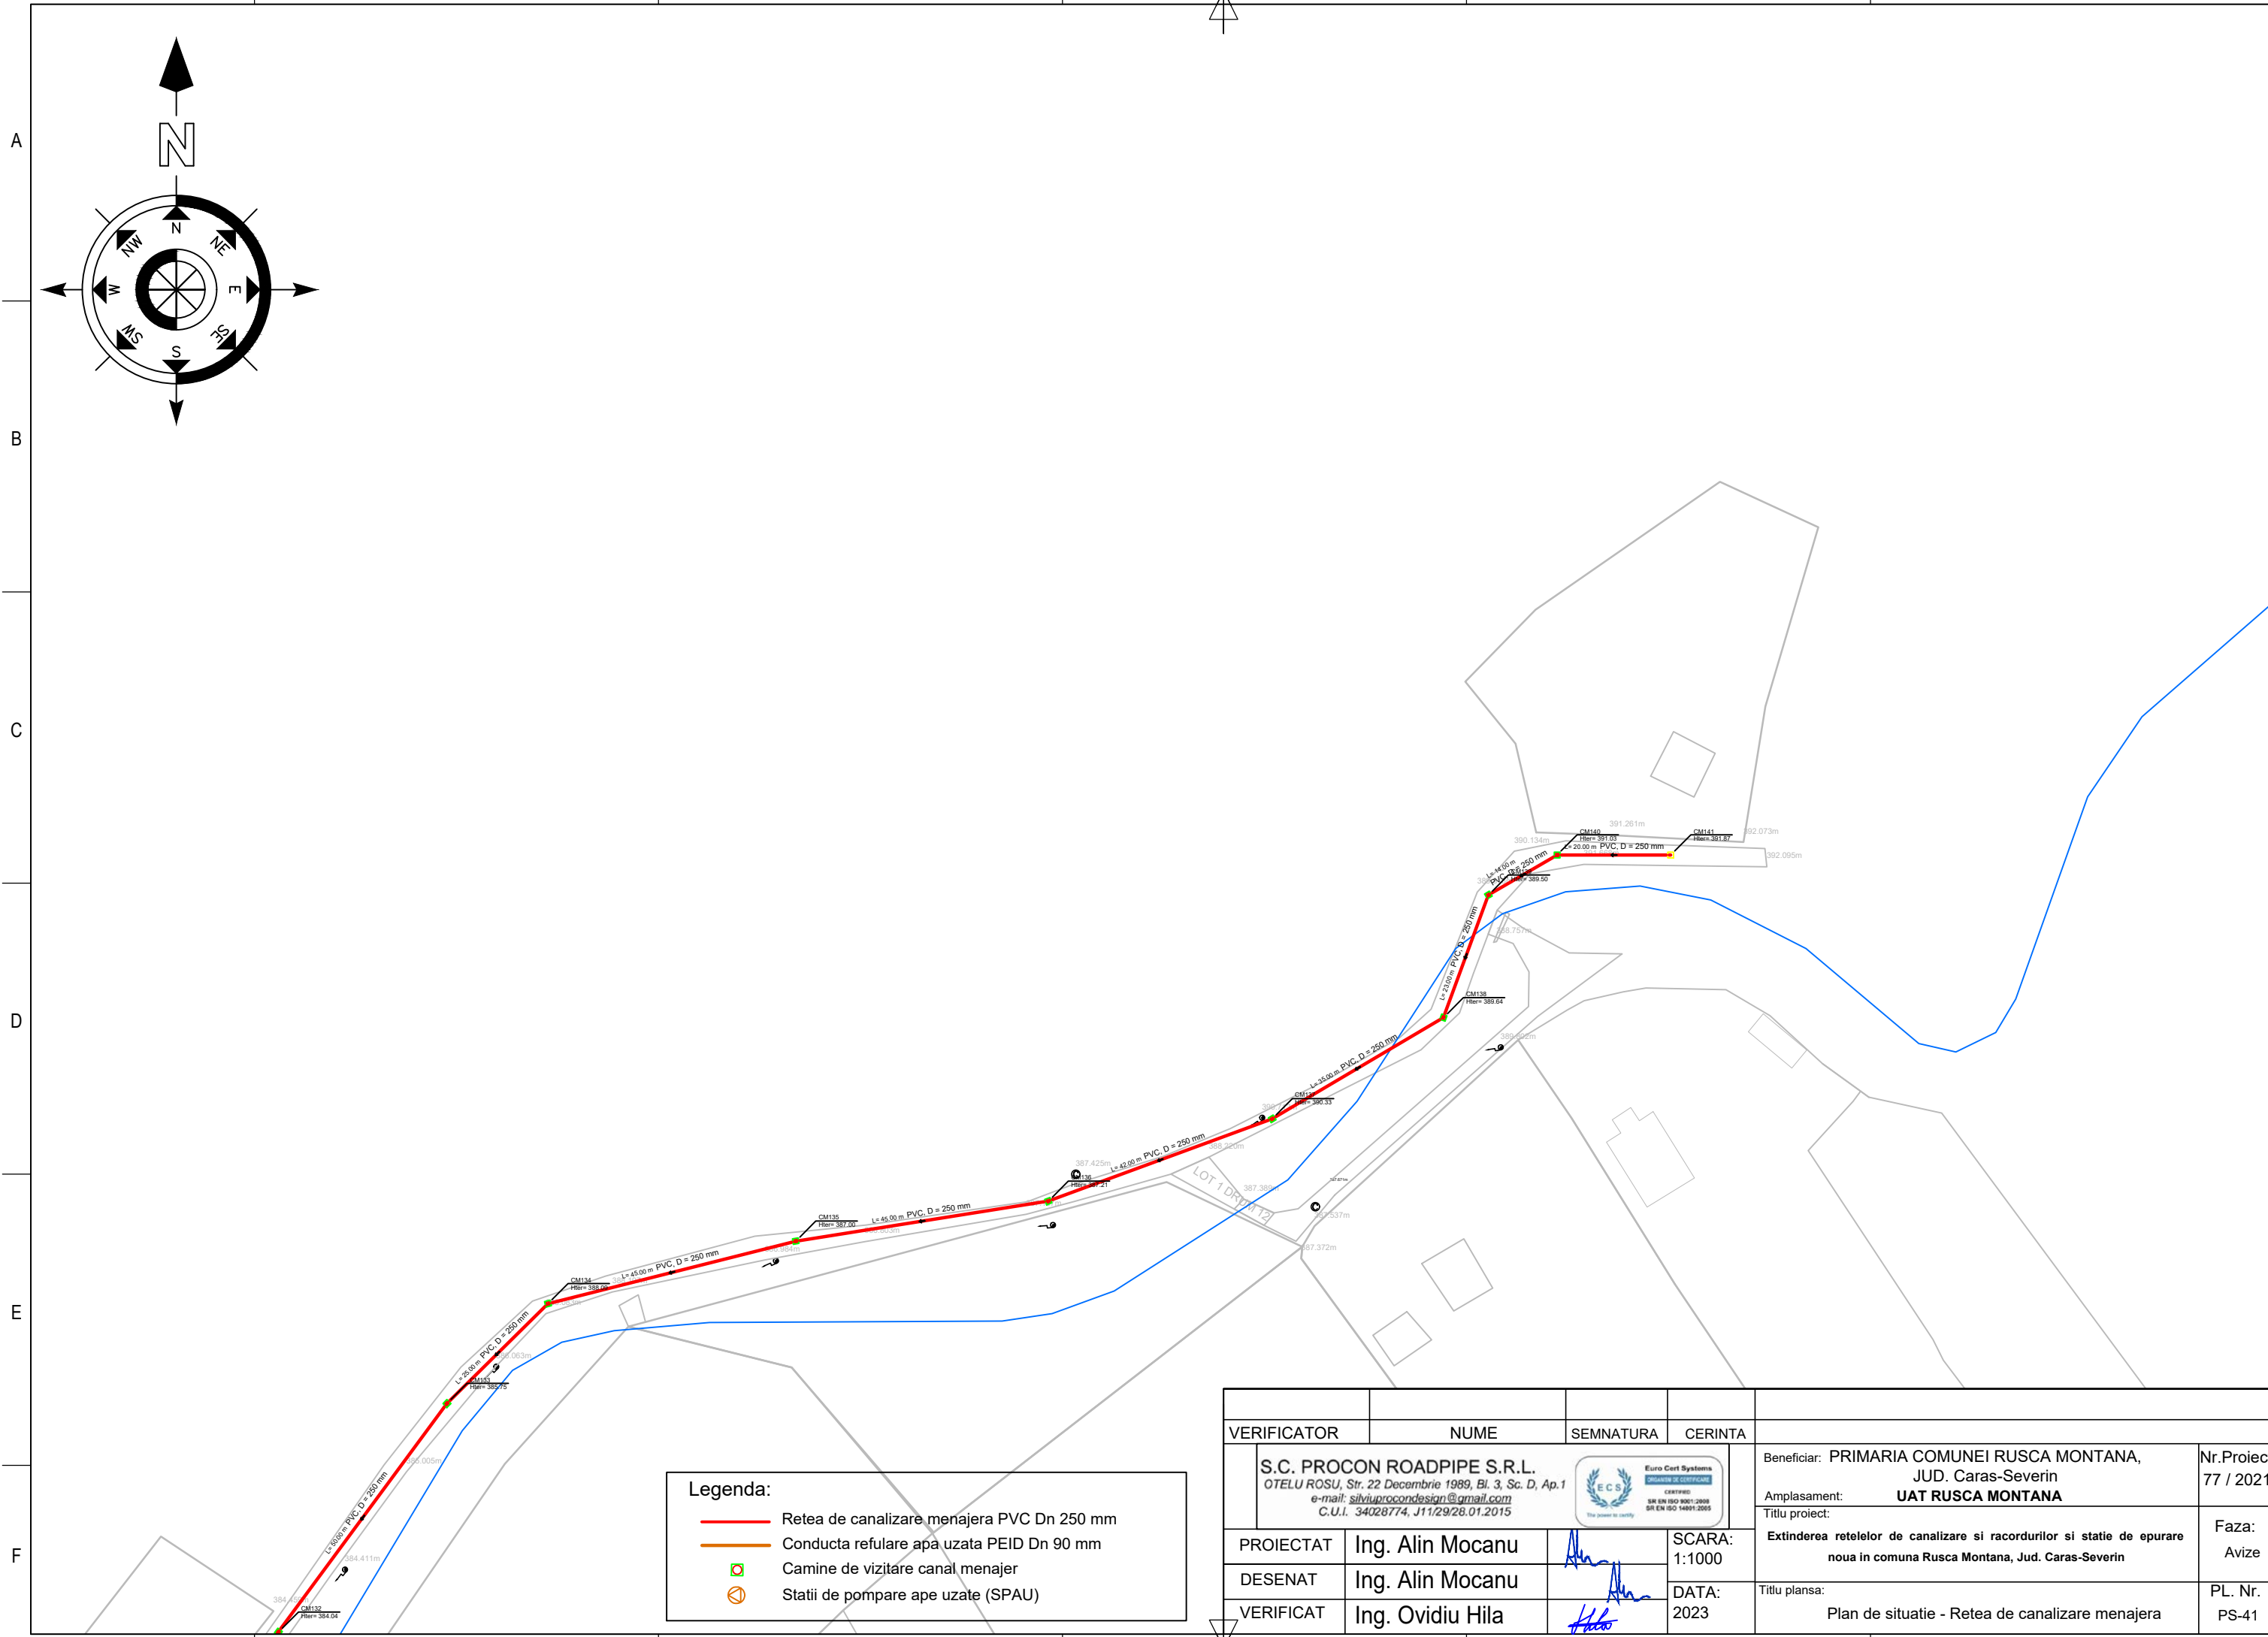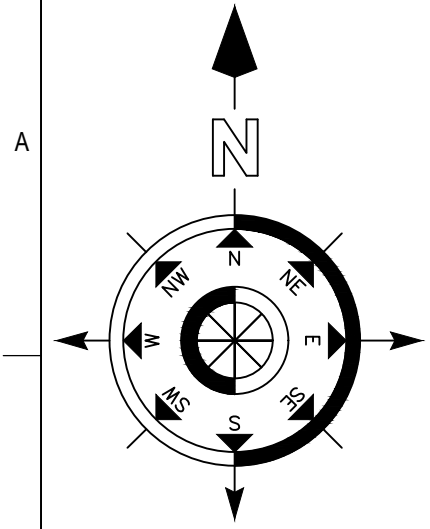

Legenda:

- Retea de canalizare menajera PVC Dn 250 mm
- Conducta refulare apa uzata PEID Dn 90 mm
- Camine de vizitare canal menajer
- ⊙ Statii de pompare ape uzate (SPAU)



VERIFICATOR	NUME	SEMNATURA	CERINTA		
S.C. PROCON ROADPIPE S.R.L. OTELU ROSU, Str. 22 Decembrie 1989, Bl. 3, Sc. D, Ap.1 e-mail: silviuprocondesign@gmail.com C.U.I. 34028774, J11/29/28.01.2015				Beneficiar: PRIMARIA COMUNEI RUSCA MONTANA, JUD. Caras-Severin Amplasament: UAT RUSCA MONTANA Titlu proiect:	
				Nr.Proiect 77 / 2021	
PROIECTAT	Ing. Alin Mocanu		SCARA: 1:1000	Faza: Avize	
DESENAT	Ing. Alin Mocanu		DATA: 2023	PL. Nr. PS-41	
VERIFICAT	Ing. Ovidiu Hila			Titlu plansa: Plan de situatie - Retea de canalizare menajera	

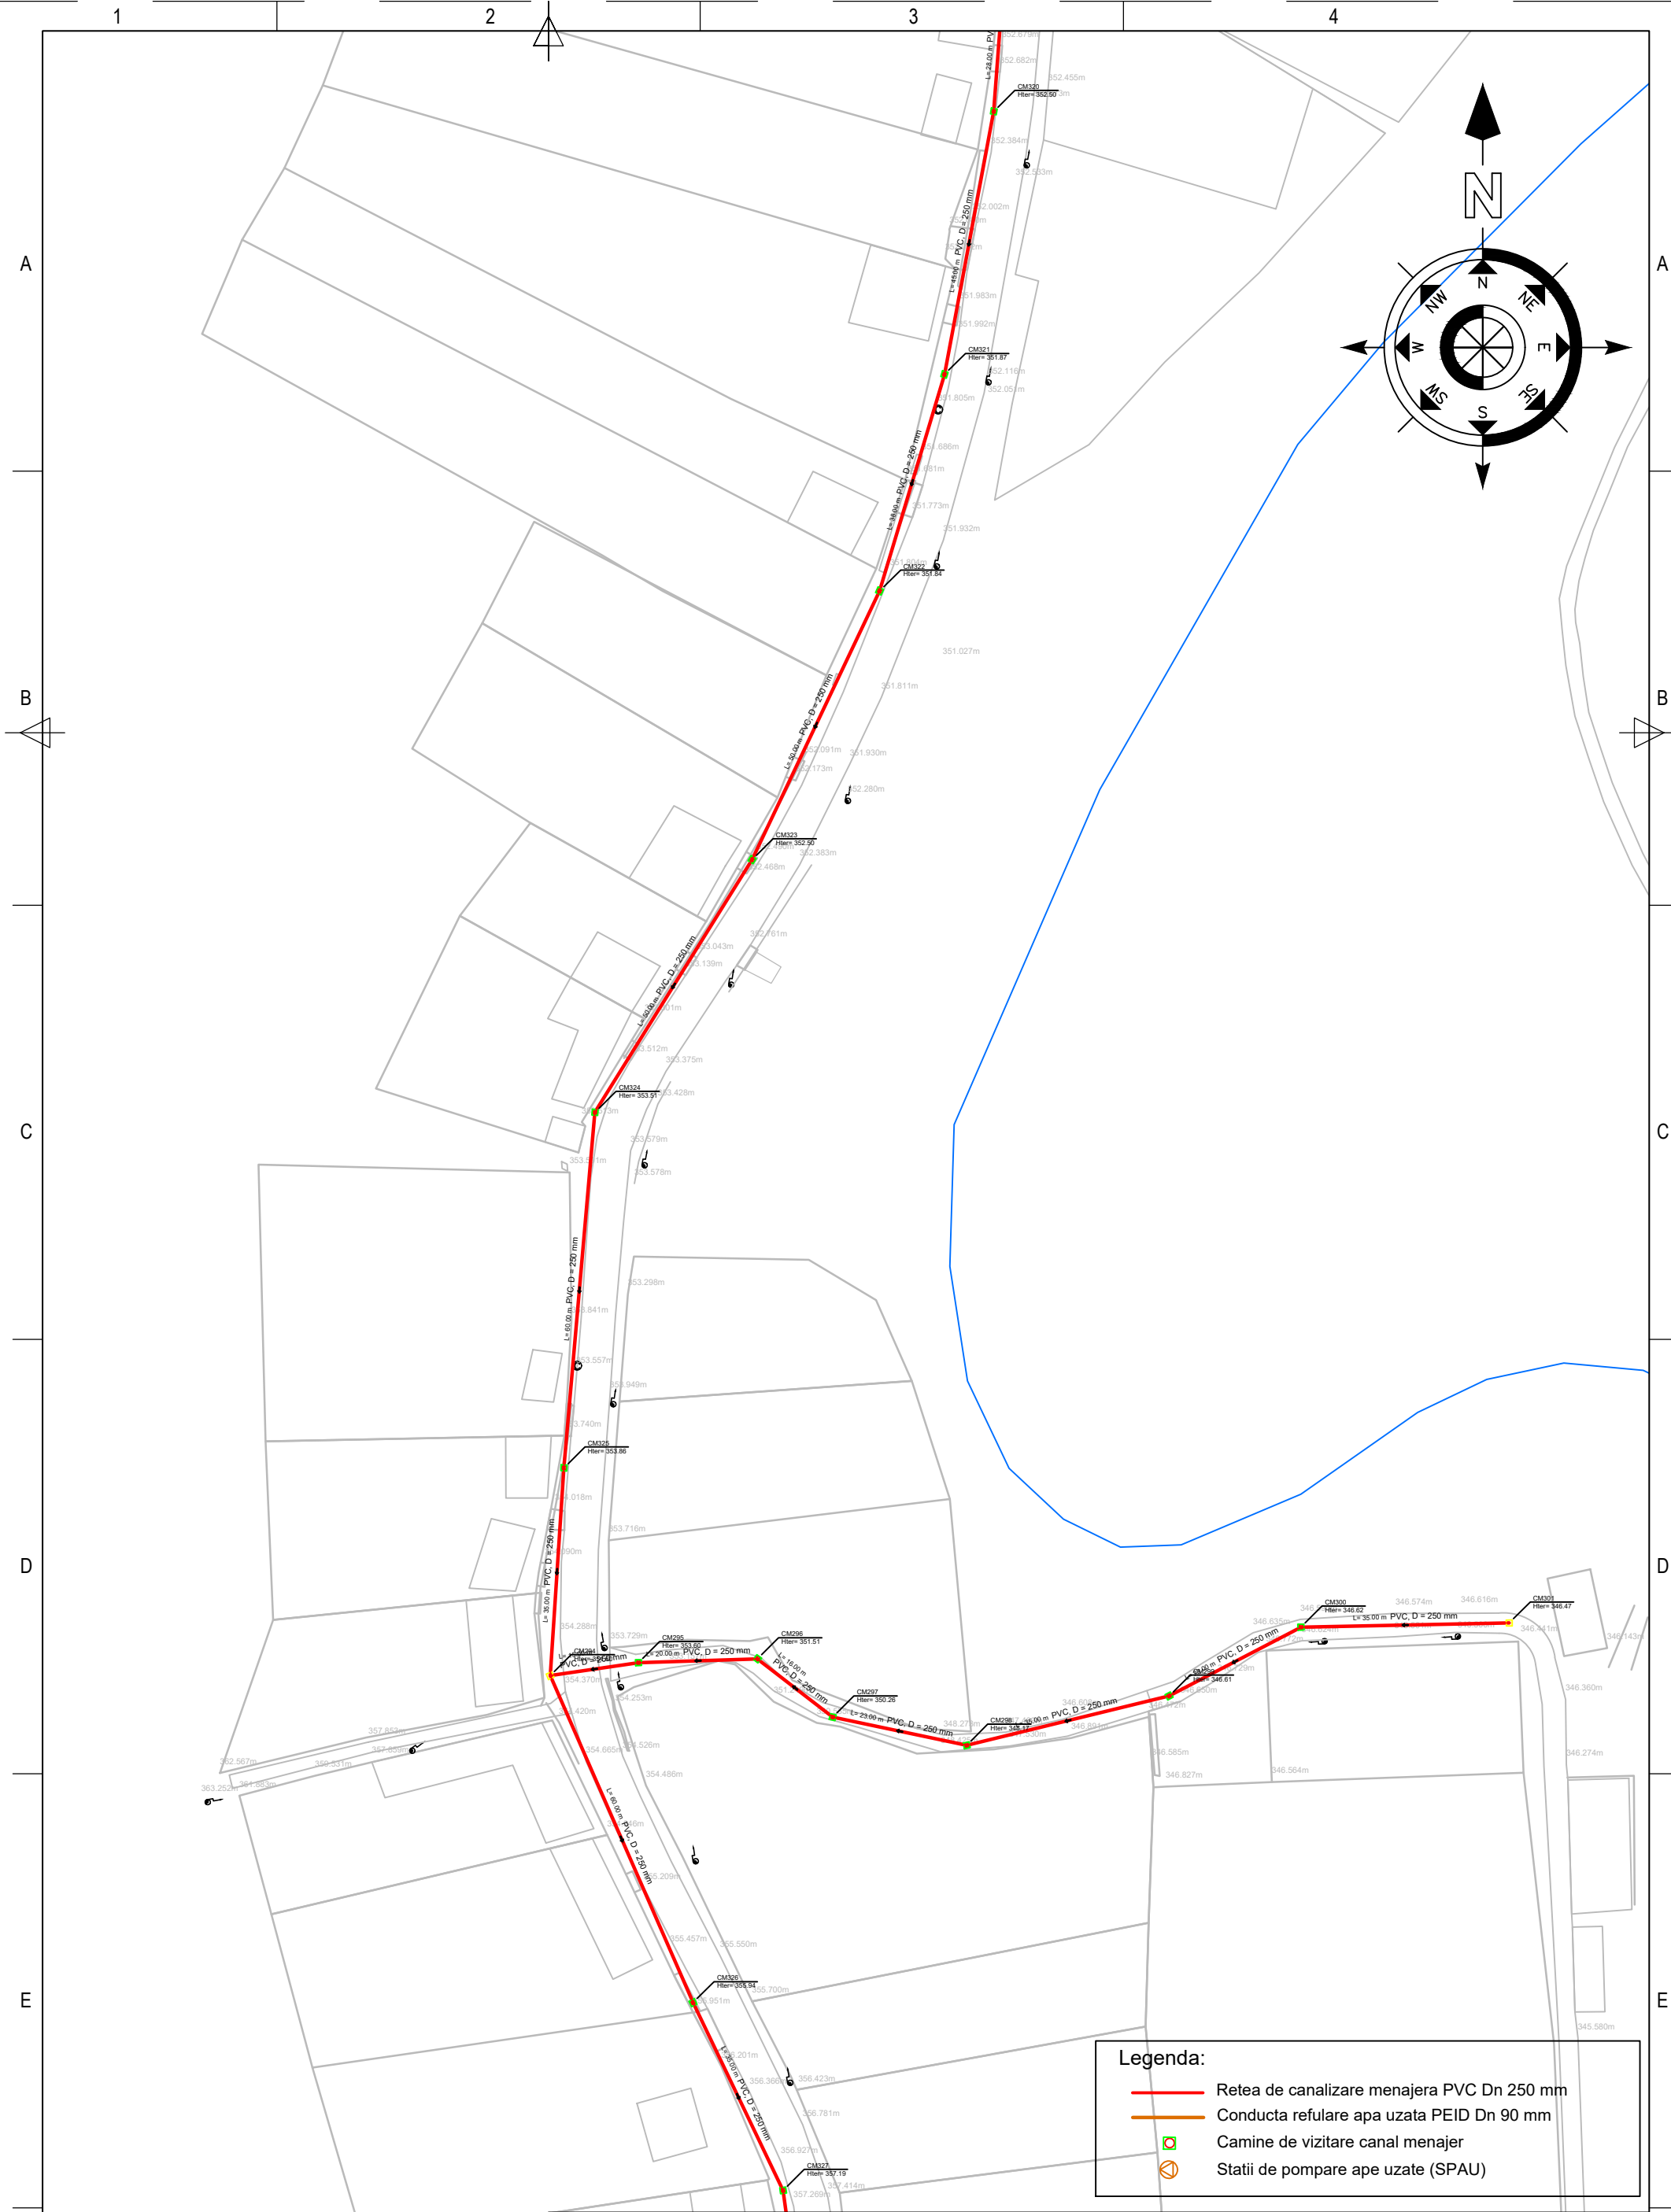

Legenda:


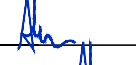

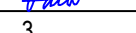
- Retea de canalizare menajera PVC Dn 250 mm
- Conducta refulare apa uzata PEID Dn 90 mm
- Camine de vizitare canal menajer
- Statii de pompare ape uzate (SPAU)


VERIFICATOR	NUME	SEMNATURA	CERINTA		
S.C. PROCON ROADPIPE S.R.L. OTELU ROSU, Str. 22 Decembrie 1989, Bl. 3, Sc. D, Ap.1 e-mail: silviuprocondesign@gmail.com C.U.I. 34028774, J11/29/28.01.2015				 <small>EURO CERT SYSTEMS DIVISION 35 CERTIFICATE CERTIFIED SR EN ISO 9001:2008 SR EN ISO 14001:2005 The power to satisfy</small>	Beneficiar: PRIMARIA COMUNEI RUSCA MONTANA, JUD. Caras-Severin Nr.Proiect: 77 / 2021
PROIECTAT	Ing. Alin Mocanu		SCARA: 1:1000	Amplasament: UAT RUSCA MONTANA Titlu proiect: Extinderea retelelor de canalizare si racordurilor si statie de epurare noua in comuna Rusca Montana, Jud. Caras-Severin Faza: Avize	
DESENAT	Ing. Alin Mocanu		DATA: 2023	PL. Nr. PS-42	
VERIFICAT	Ing. Ovidiu Hila			Titlu plansa: Plan de situatie - Retea de canalizare menajera 297X420	

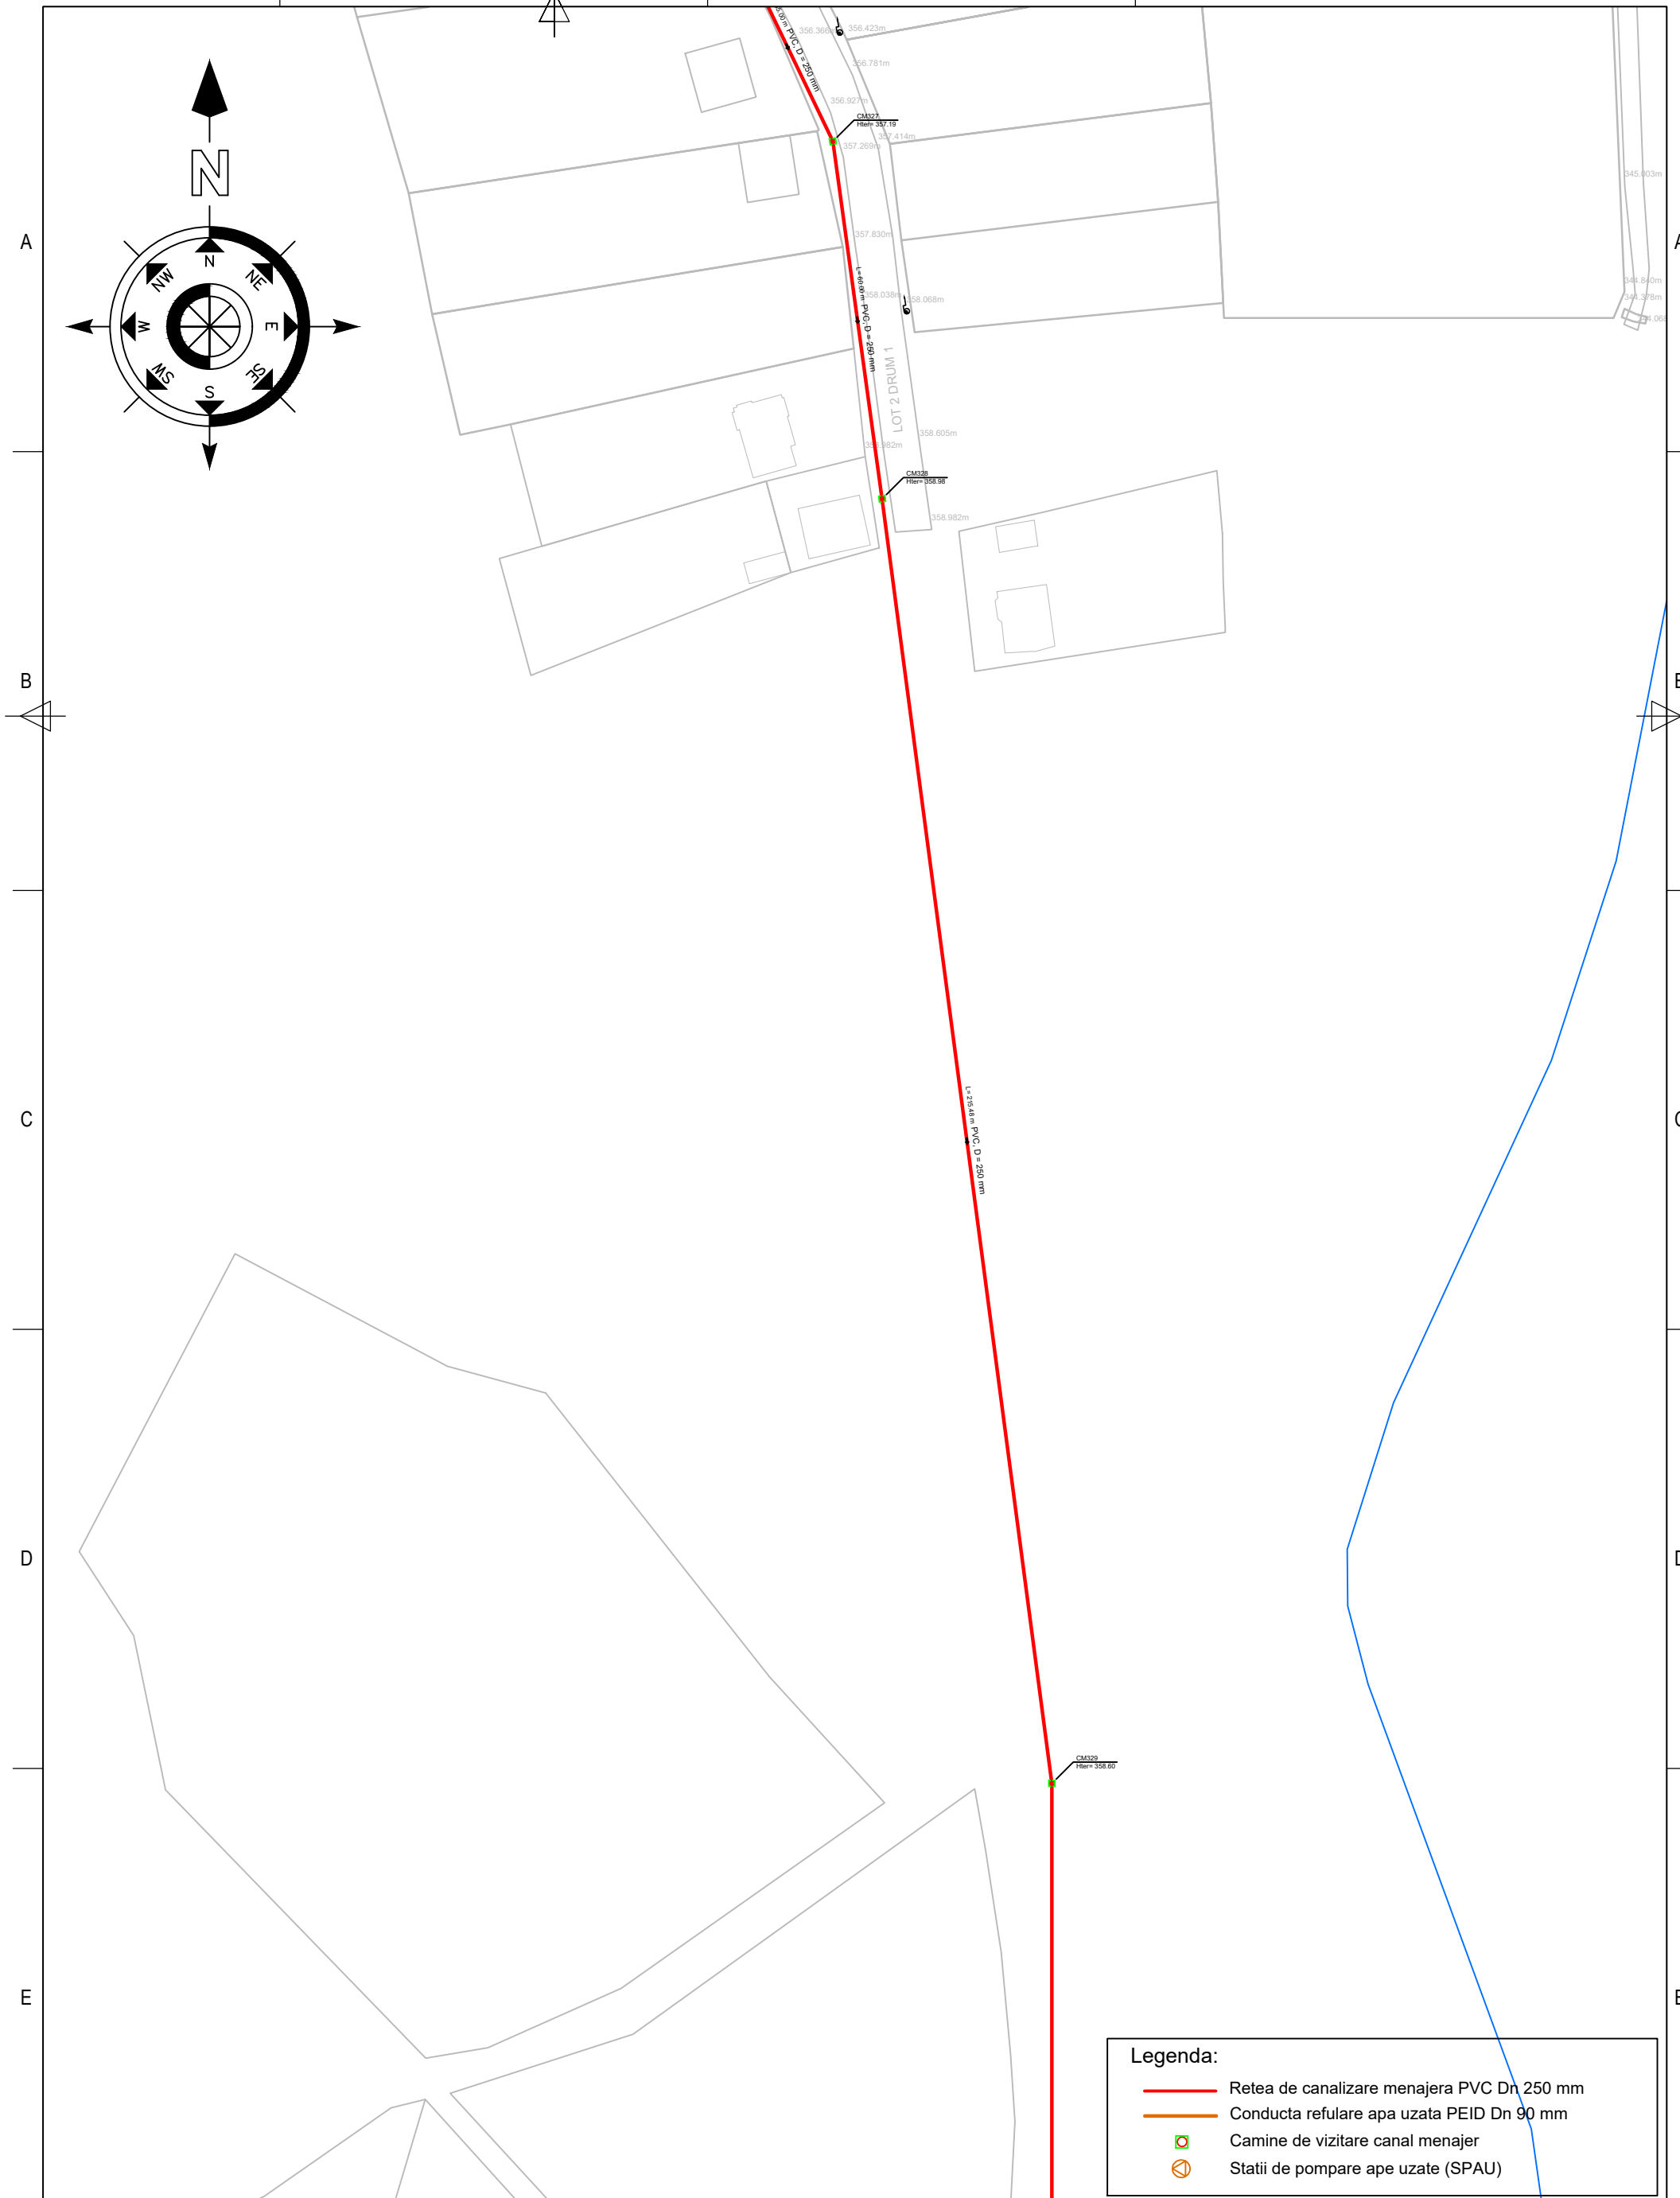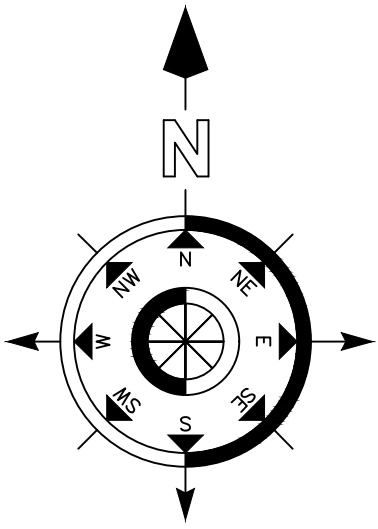

Legenda:

- Retea de canalizare menajera PVC Dn 250 mm
- Conducta refulare apa uzata PEID Dn 90 mm
- Camine de vizitare canal menajer
- Statii de pompare ape uzate (SPAU)

VERIFICATOR	NUME	SEMNATURA	CERINTA		
S.C. PROCON ROADPIPE S.R.L. OTELU ROSU, Str. 22 Decembrie 1989, Bl. 3, Sc. D, Ap.1 e-mail: silviuprocondesign@gmail.com C.U.I. 34028774, J11/29/28.01.2015				Beneficiar: PRIMARIA COMUNEI RUSCA MONTANA, JUD. Caras-Severin Amplasament: UAT RUSCA MONTANA Titlu proiect:	Nr.Proiect 77 / 2021
PROIECTAT	Ing. Alin Mocanu		SCARA: 1:1000	Extinderea retelelor de canalizare si racordurilor si statie de epurare noua in comuna Rusca Montana, Jud. Caras-Severin	
DESENAT	Ing. Alin Mocanu		DATA: 2023	Faza: Avize	
VERIFICAT	Ing. Ovidiu Hila			Titlu plansa: Plan de situatie - Retea de canalizare menajera	

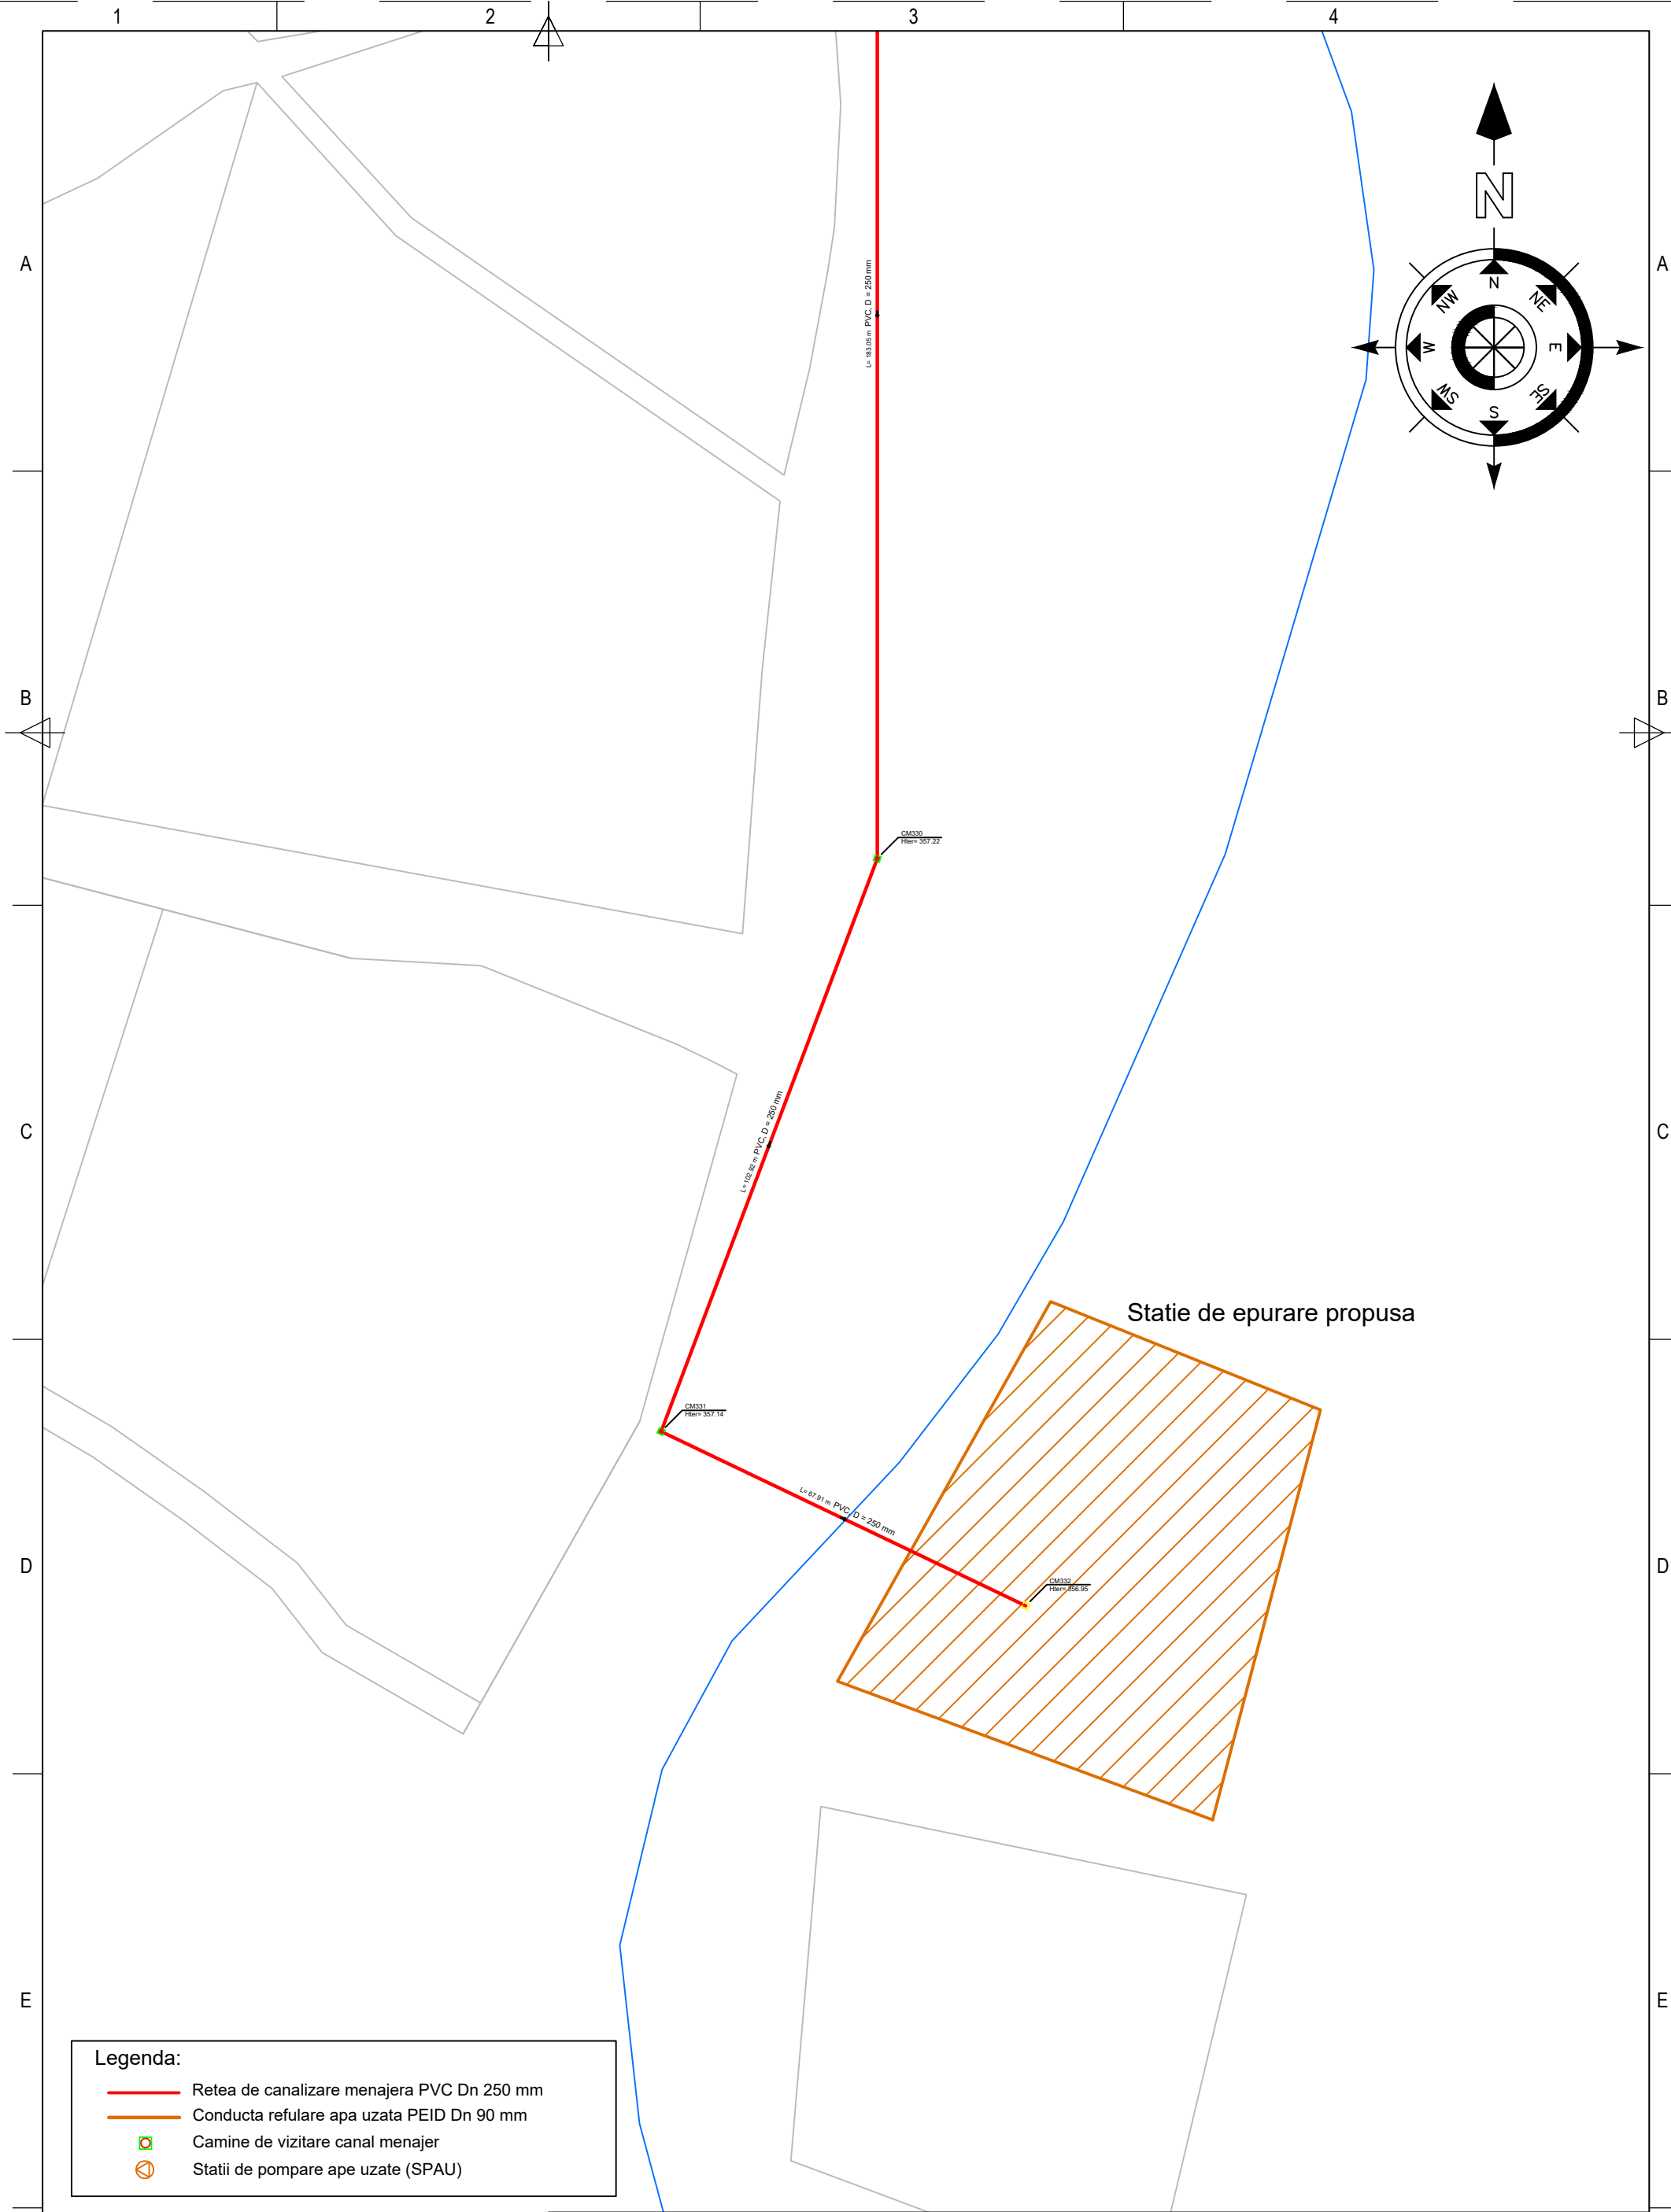

Legenda:

	Retea de canalizare menajera PVC Dn 250 mm
	Conducta refulare apa uzata PEID Dn 90 mm
	Camine de vizitare canal menajer
	Statii de pompare ape uzate (SPAU)

VERIFICATOR	NUME	SEMNATURA	CERINTA		
S.C. PROCON ROADPIPE S.R.L. OTELU ROSU, Str. 22 Decembrie 1989, Bl. 3, Sc. D, Ap.1 e-mail: silviuprocondesign@gmail.com C.U.I. 34028774, J11/29/28.01.2015				Beneficiar: PRIMARIA COMUNEI RUSCA MONTANA, JUD. Caras-Severin Amplasament: UAT RUSCA MONTANA Titlu proiect:	Nr.Proiect 77 / 2021
PROIECTAT	Ing. Alin Mocanu		SCARA: 1:1000	Extinderea retelelor de canalizare si racordurilor si statie de epurare noua in comuna Rusca Montana, Jud. Caras-Severin	Faza: Avize
DESENAT	Ing. Alin Mocanu		DATA: 2023		PL. Nr. PS-44
VERIFICAT	Ing. Ovidiu Hila			Titlu plansa: Plan de situatie - Retea de canalizare menajera	