



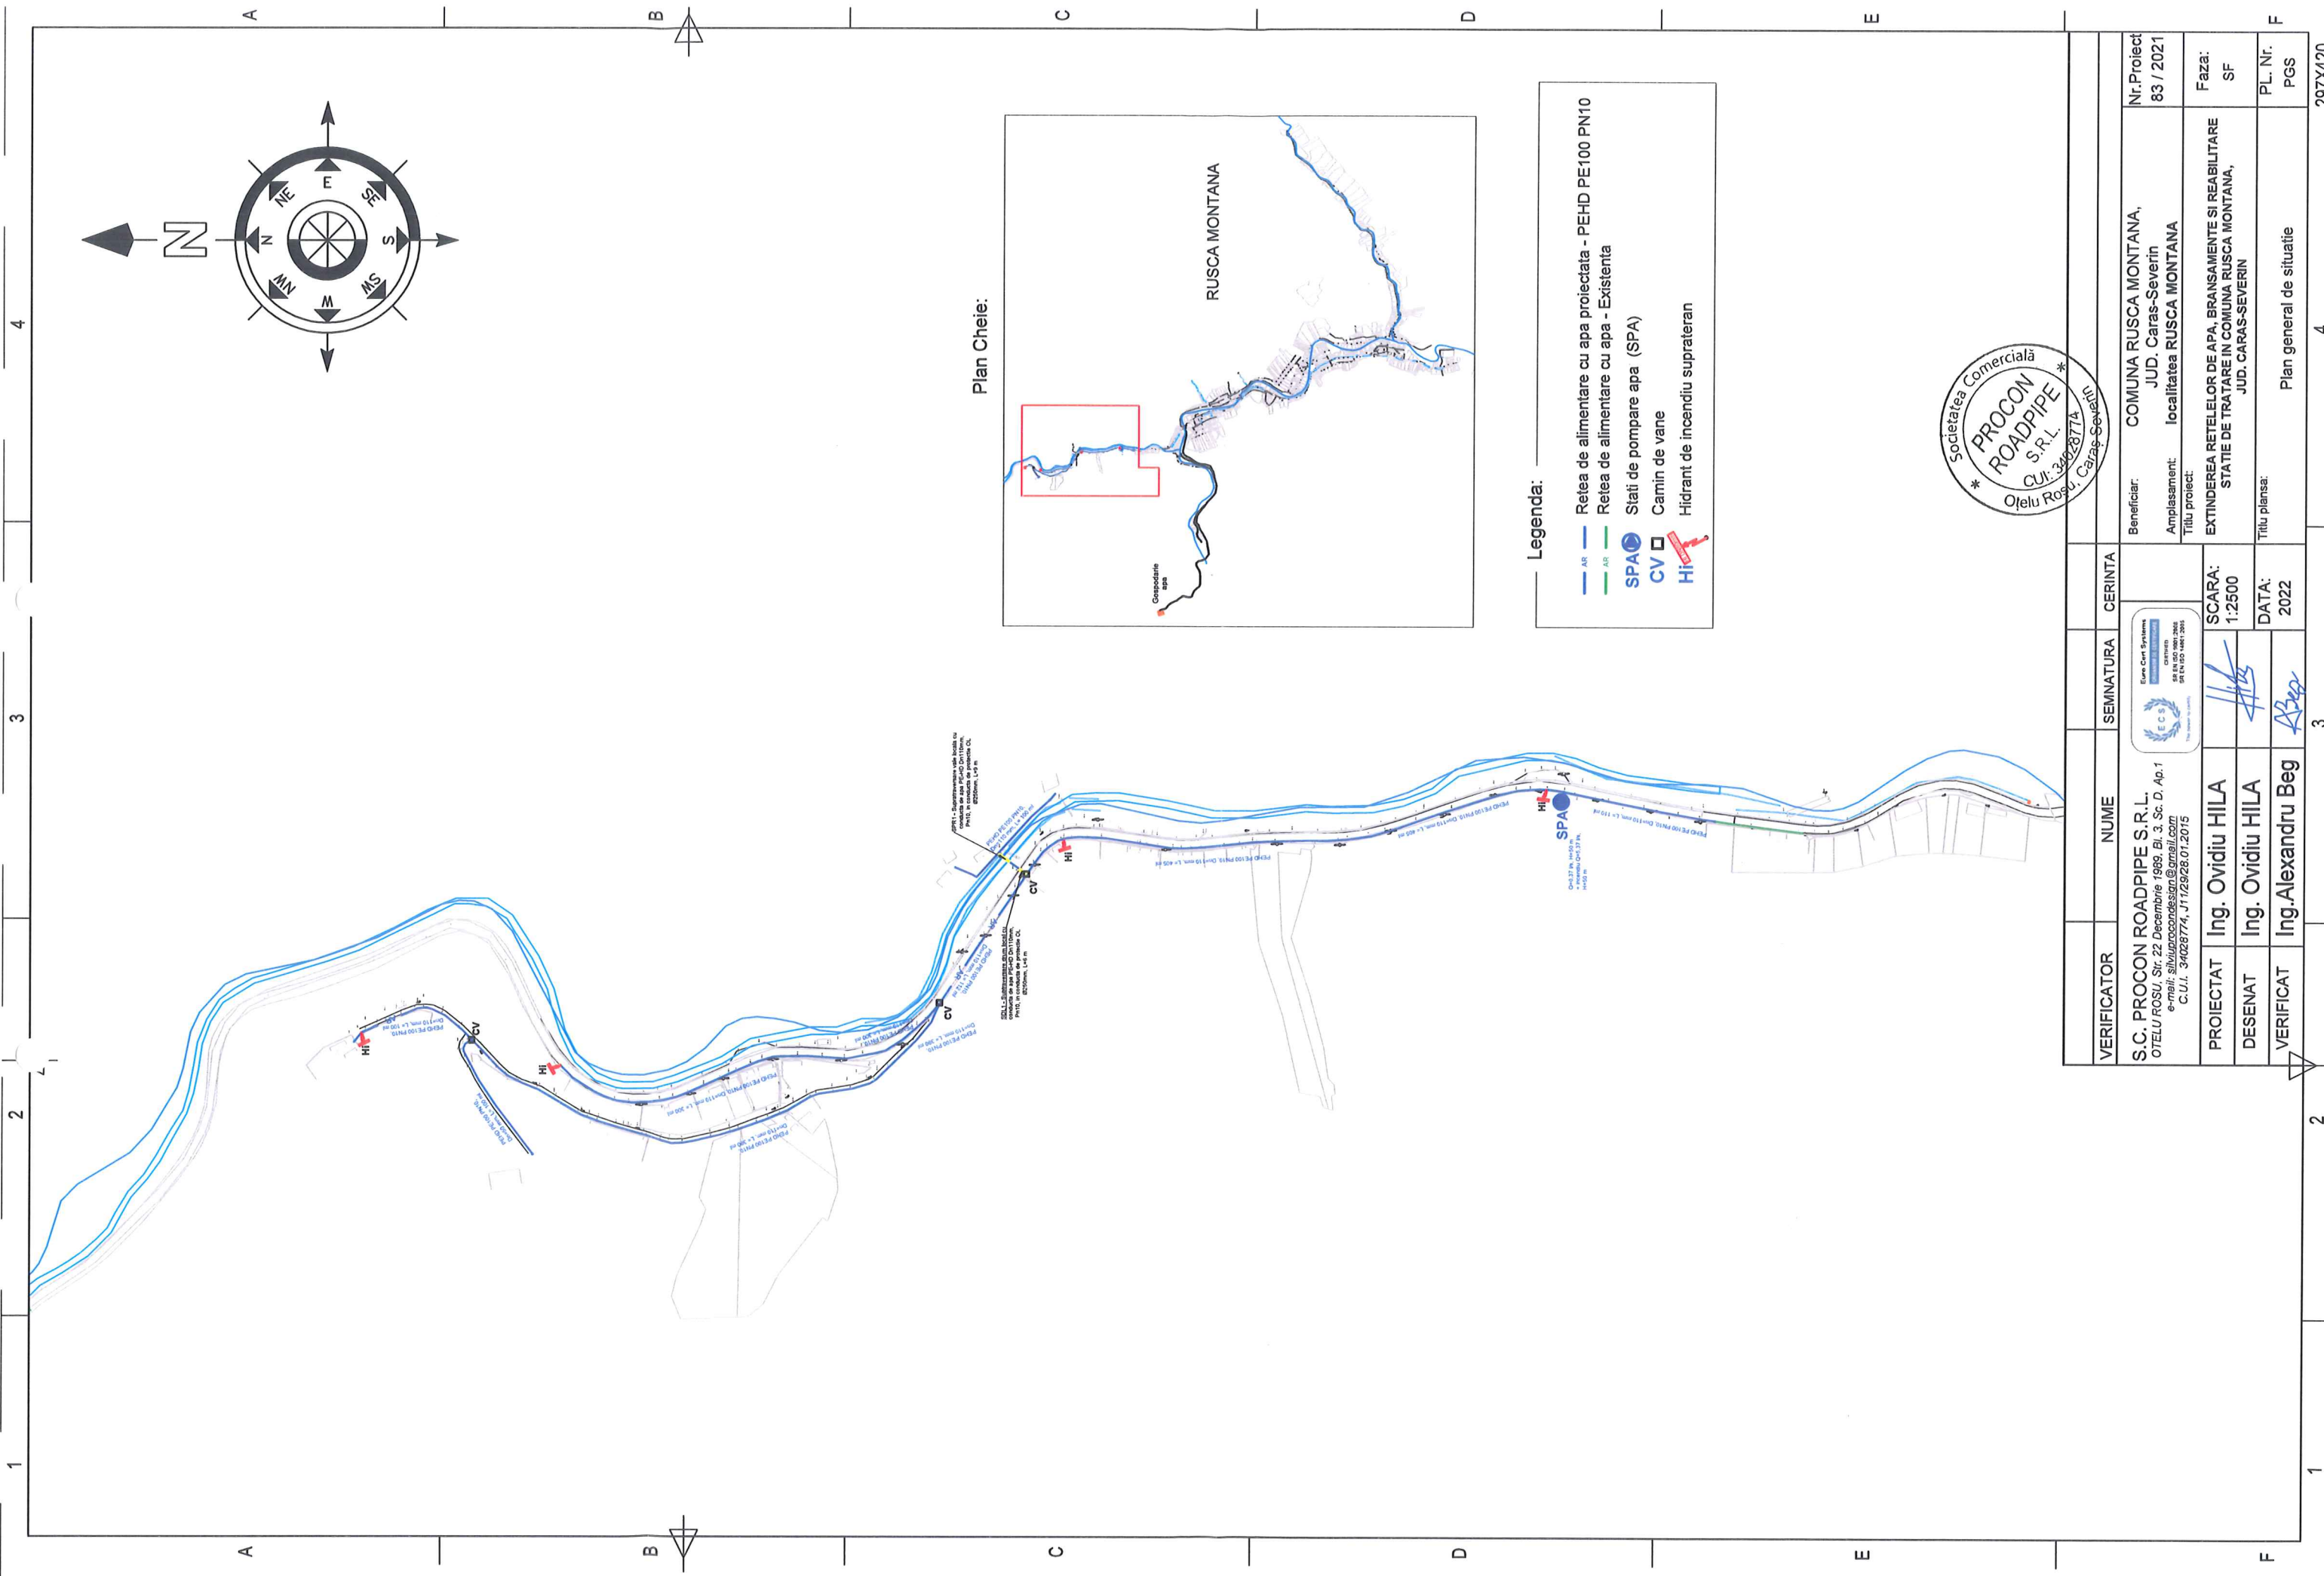
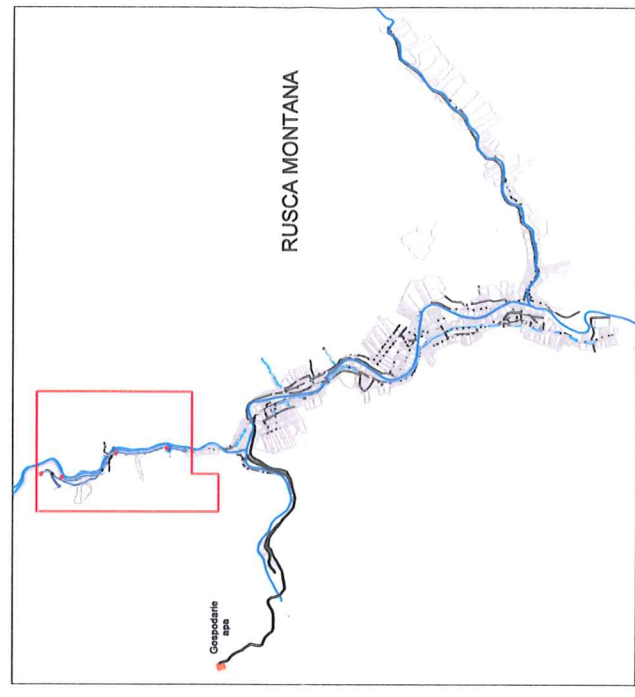


VERIFICATOR	NUME	SEMNTURA	CERINTA				
S.C. PROCON ROADPIPE S.R.L. OTELU ROSU, Str. 22 Decembrie 1989, Bl. 3, Sc. D, Ap.1 e-mail: silviuprocondesign@gmail.com C.U.I. 34028774, J11/29/28.01.2015				Beneficiar:	COMUNA RUSCA MONTANA, JUD. Caras-Severin	Nr.Proiect	83 / 2021
				Amplasament:	localitatea RUSCA MONTANA	Faza:	SF
PROIECTAT	Ing. Ovidiu HILA		SCARA:	EXTINDEREA RETELOR DE APA, BRANSAMENTE SI REABILITARE STATIE DE TRATARE IN COMUNA RUSCA MONTANA, JUD. CARAS-SEVERIN			
DESENAT	Ing. Ovidiu HILA		DATA:	Titlu plansa:		PL. Nr.	
VERIFICAT	Ing. Alexandru Beg		2022	Plan de incadrare in zona		PG 00	





Plan Cheie:

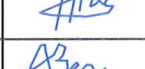


- Legenda:**
- AR — Retea de alimentare cu apa proiectata - PEHD PE100 PN10
 - AR — Retea de alimentare cu apa - Existenta
 - SPA — Stati de pompare apa (SPA)
 - CV — Camin de vane
 - HI — Hidrant de incendiu suprateran



VERIFICATOR	NUME	SEMNATURA	CERINTA
S.C. PROCON ROADPIPE S.R.L. OTELU ROSU, Str. 22 Decembrie 1989, Bl. 3, Sc. D, Ap.1 e-mail: silviu@proconroadpipe.ro C.U.I. 34028774, J1129/28.07.2015			
PROIECTAT	Ing. Ovidiu HILA		SCARA: 1:2500
DESENAT	Ing. Ovidiu HILA		DATA: 2022
VERIFICAT	Ing. Alexandru Beg		
Beneficiar: COMUNA RUSCA MONTANA, JUD. Caras-Severin		Nr. Proiect: 83 / 2021	
Amplasament: localitatea RUSCA MONTANA		Faza: SF	
Titlu proiect: EXTINDEREA RETELOR DE APA, BRANSAMENTE SI REABILITARE STATIE DE TRATARE IN COMUNA RUSCA MONTANA, JUD. CARAS-SEVERIN		PL. Nr. PGS	
Titlu plansa: Plan general de situatie		297X420	

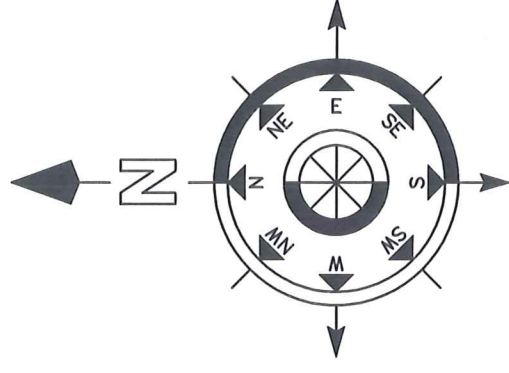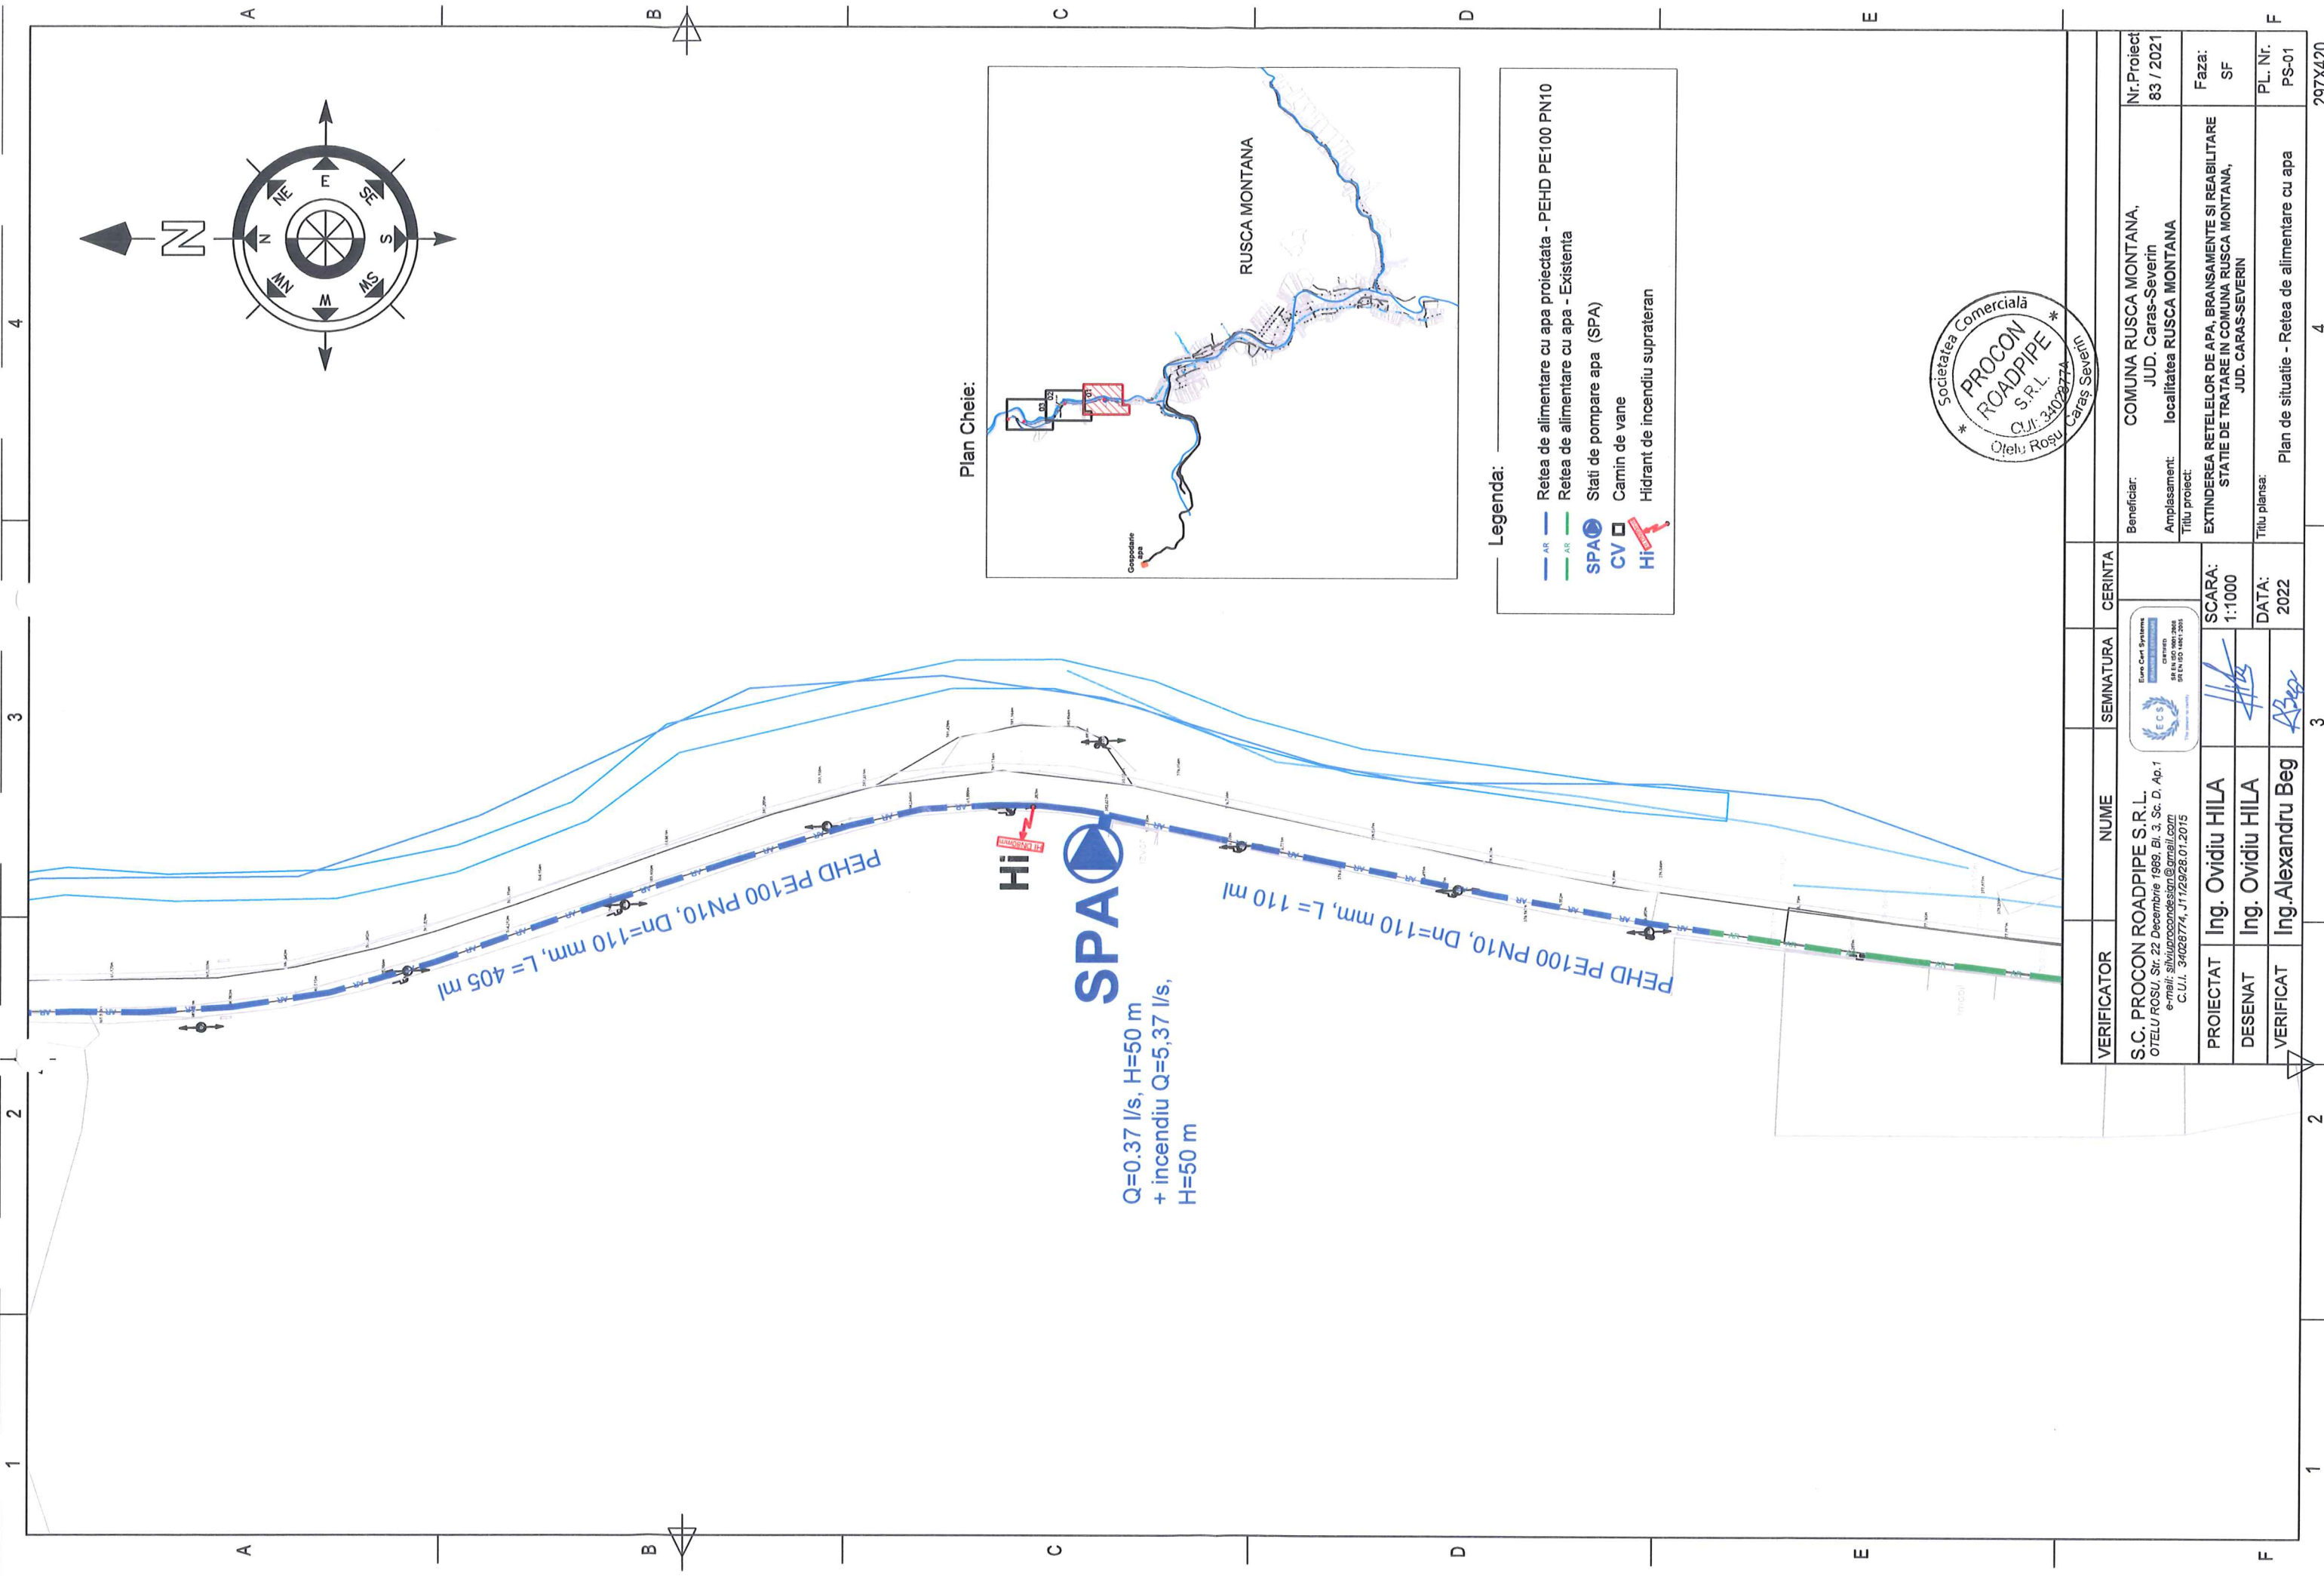

Plan Cheie:


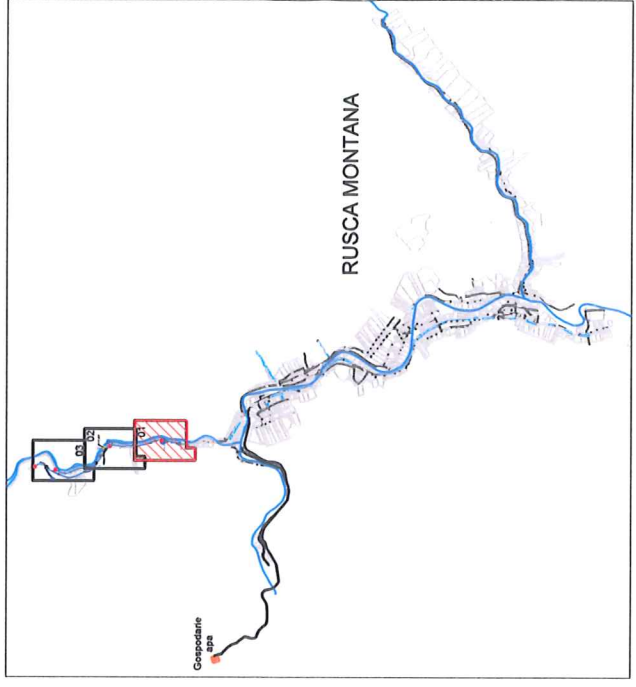


Legenda:


- AR — Retea de alimentare cu apa proiectata - PEHD PE100 PN10
- AR — Retea de alimentare cu apa - Existenta
- SPA — Stati de pompare apa (SPA)
- CV — Camin de vane
- Hi — Hidrant de incendiu suprateran




VERIFICATOR	NUME	SEMNATURA	CERINTA
S.C. PROCON ROADPIPE S.R.L. OTELU ROSU, Str. 22 Decembrie 1989, Bl. 3, Sc. D, Ap.1 e-mail: silviu.procon@procon.ro C.U.I. 34028774, J11/29.28.07.2015			
PROIECTAT	Ing. Ovidiu HILA		SCARA: 1:1000
DESENAT	Ing. Ovidiu HILA		DATA: 2022
VERIFICAT	Ing. Alexandru Beg		
Beneficiar:		COMUNA RUSCA MONTANA, JUD. Caras-Severin	
Amplasament:		localitatea RUSCA MONTANA	
Titlu proiect:		EXTINDEREA RETELOR DE APA, BRANSAMENTE SI REABILITARE STATIE DE TRATARE IN COMUNA RUSCA MONTANA, JUD. CARAS-SEVERIN	
Nr. Proiect:		83 / 2021	
Faza:		SF	
Titlu plansa:		Plan de situatie - Retea de alimentare cu apa	
PL. Nr.		PS-01	
		297X420	

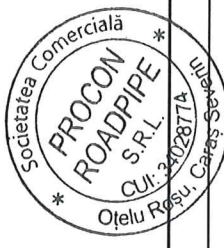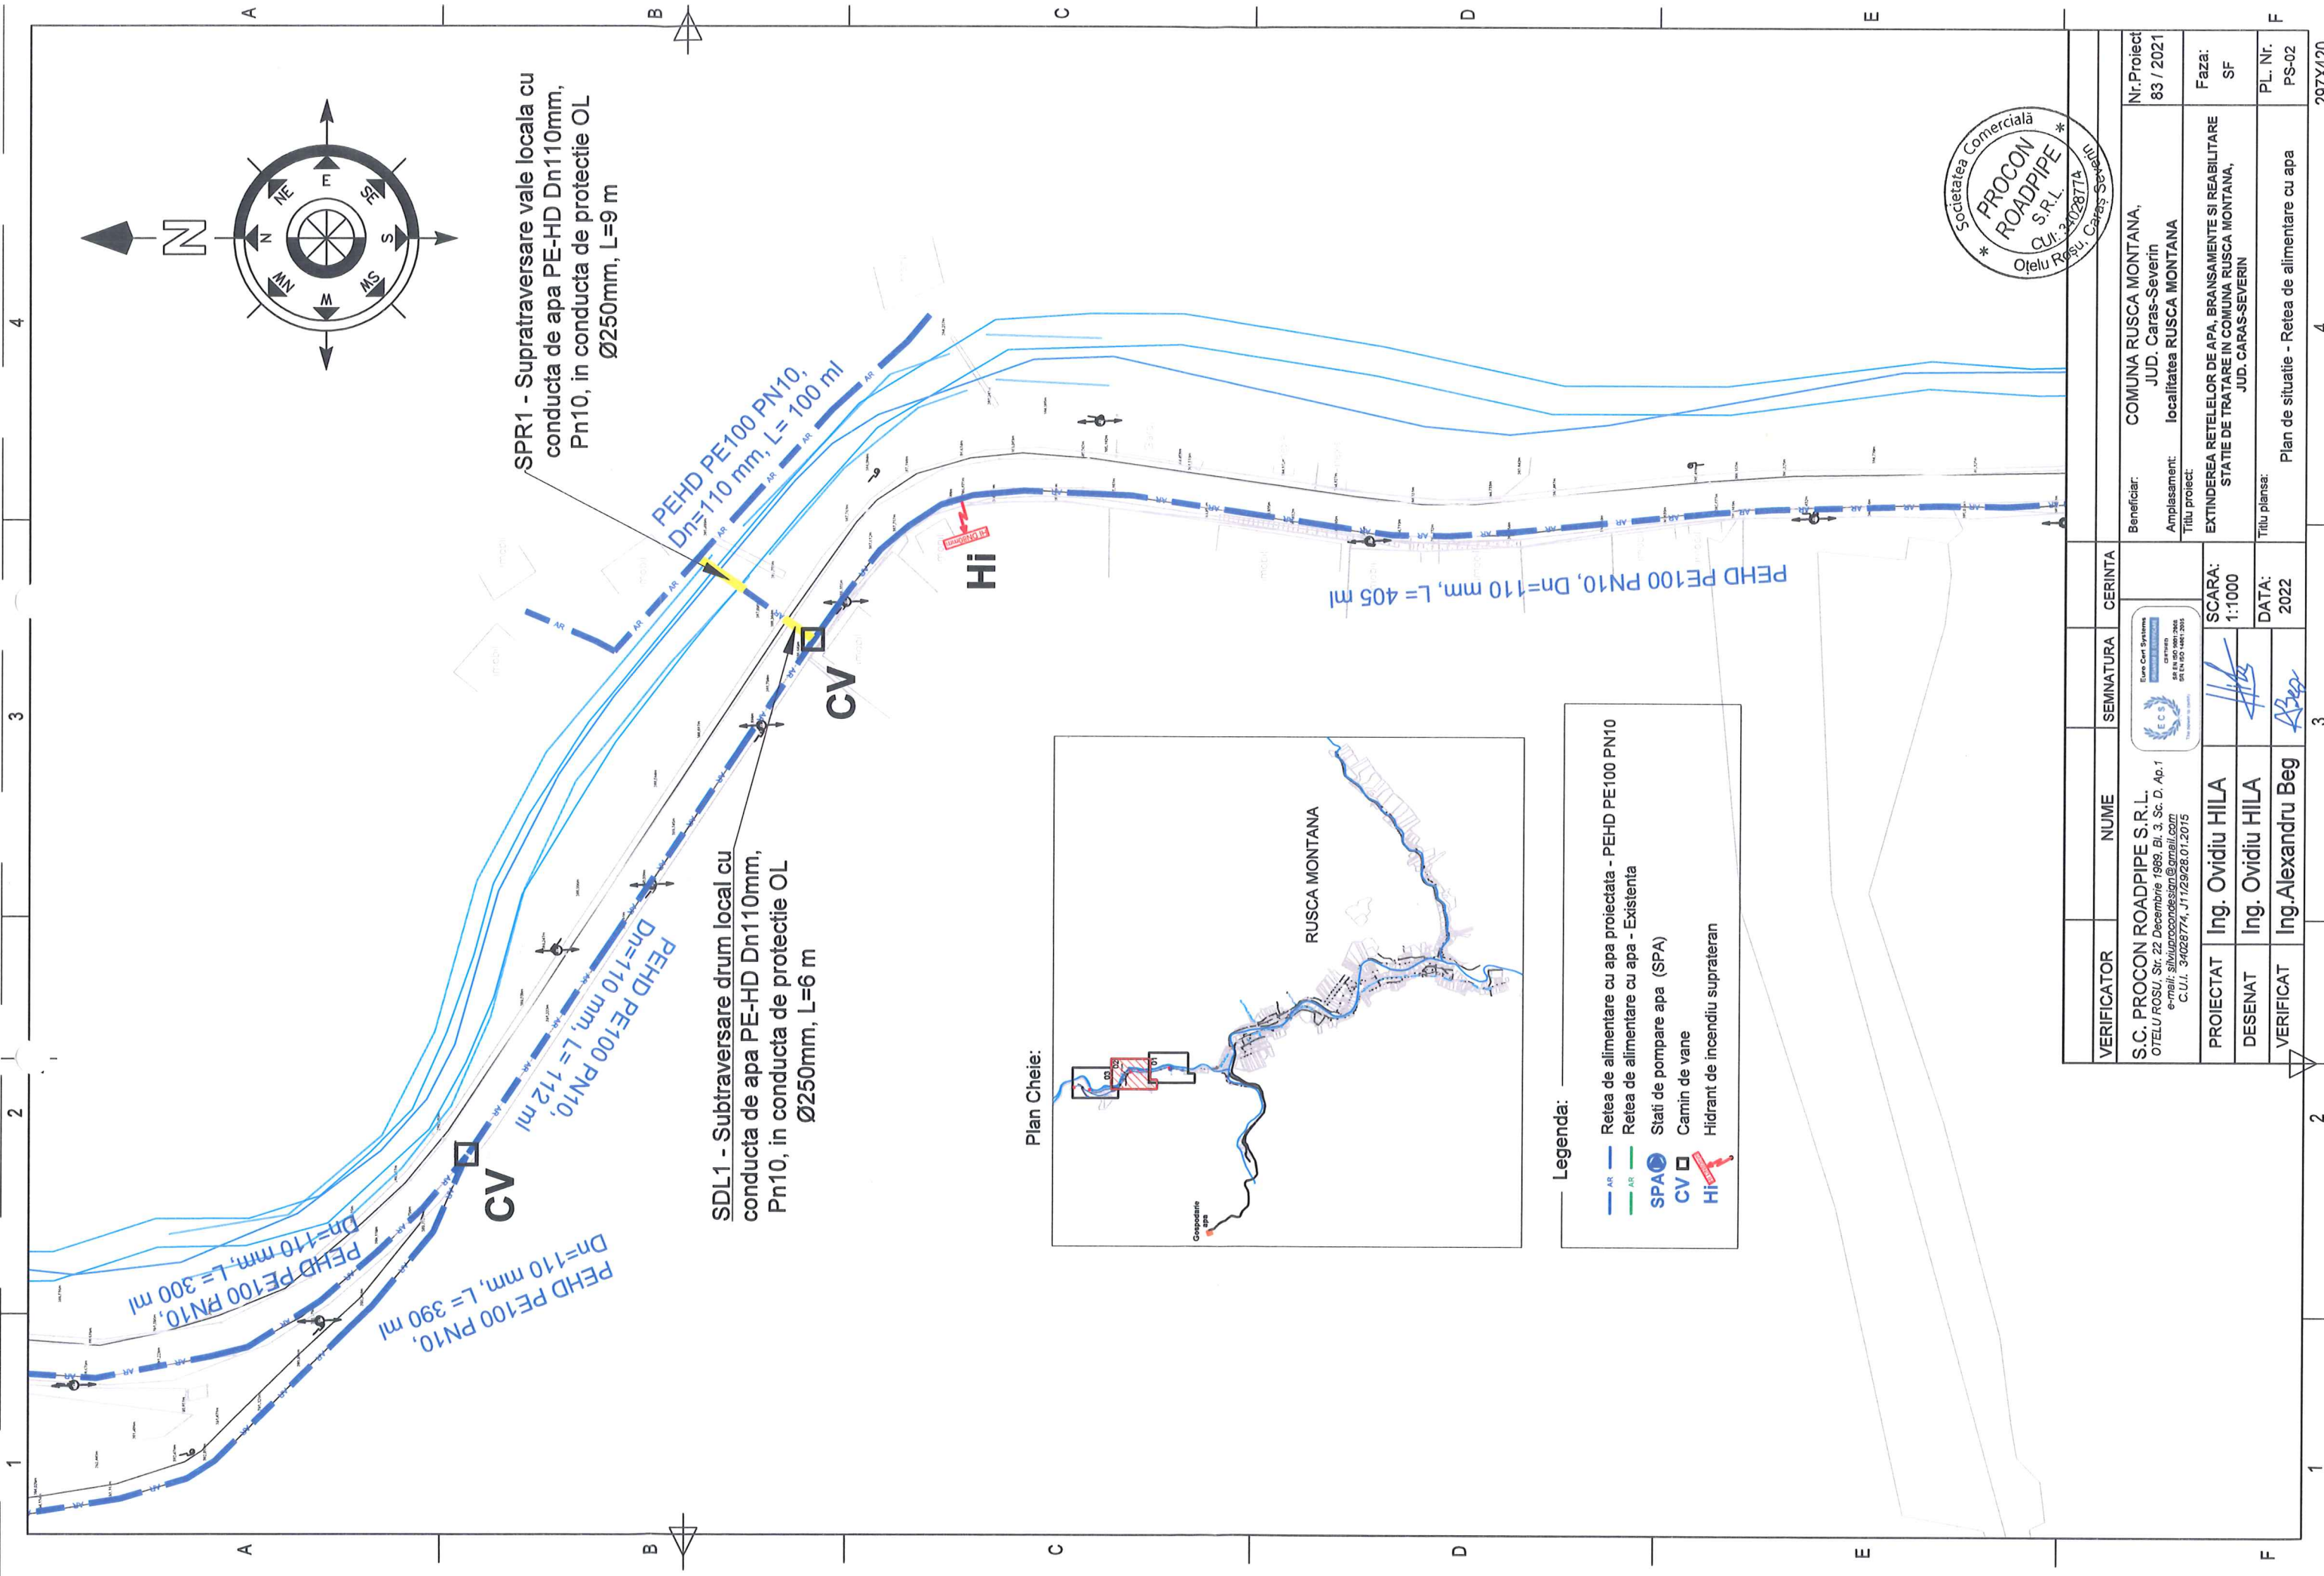

VERIFICATOR	NUME	SEMNATURA	CERINTA
S.C. PROCON ROADPIPE S.R.L. OTELU ROSU, Str. 22 Decembrie 1989, Bl. 3, Sc. D, Ap.1 e-mail: silviuprocon@procon.ro C.U.I. 34028774, J11/29.01.2015			
PROIECTAT	Ing. Ovidiu HILA	SCARA: 1:1000	
DESENAT	Ing. Ovidiu HILA	DATA: 2022	
VERIFICAT	Ing. Alexandru Beg		
Beneficiar: COMUNA RUSCA MONTANA, JUD. Caras-Severin		Nr.Proiect: 83 / 2021	
Amplasament: localitatea RUSCA MONTANA		Faza: SF	
Titlu proiect: EXTINDEREA RETELOR DE APA, BRANSAMENTE SI REABILITARE STATION DE TRATARE IN COMUNA RUSCA MONTANA, JUD. CARAS-SEVERIN		PL. Nr. PS-02	
Titlu plansa: Plan de situatie - Retea de alimentare cu apa		297X420	

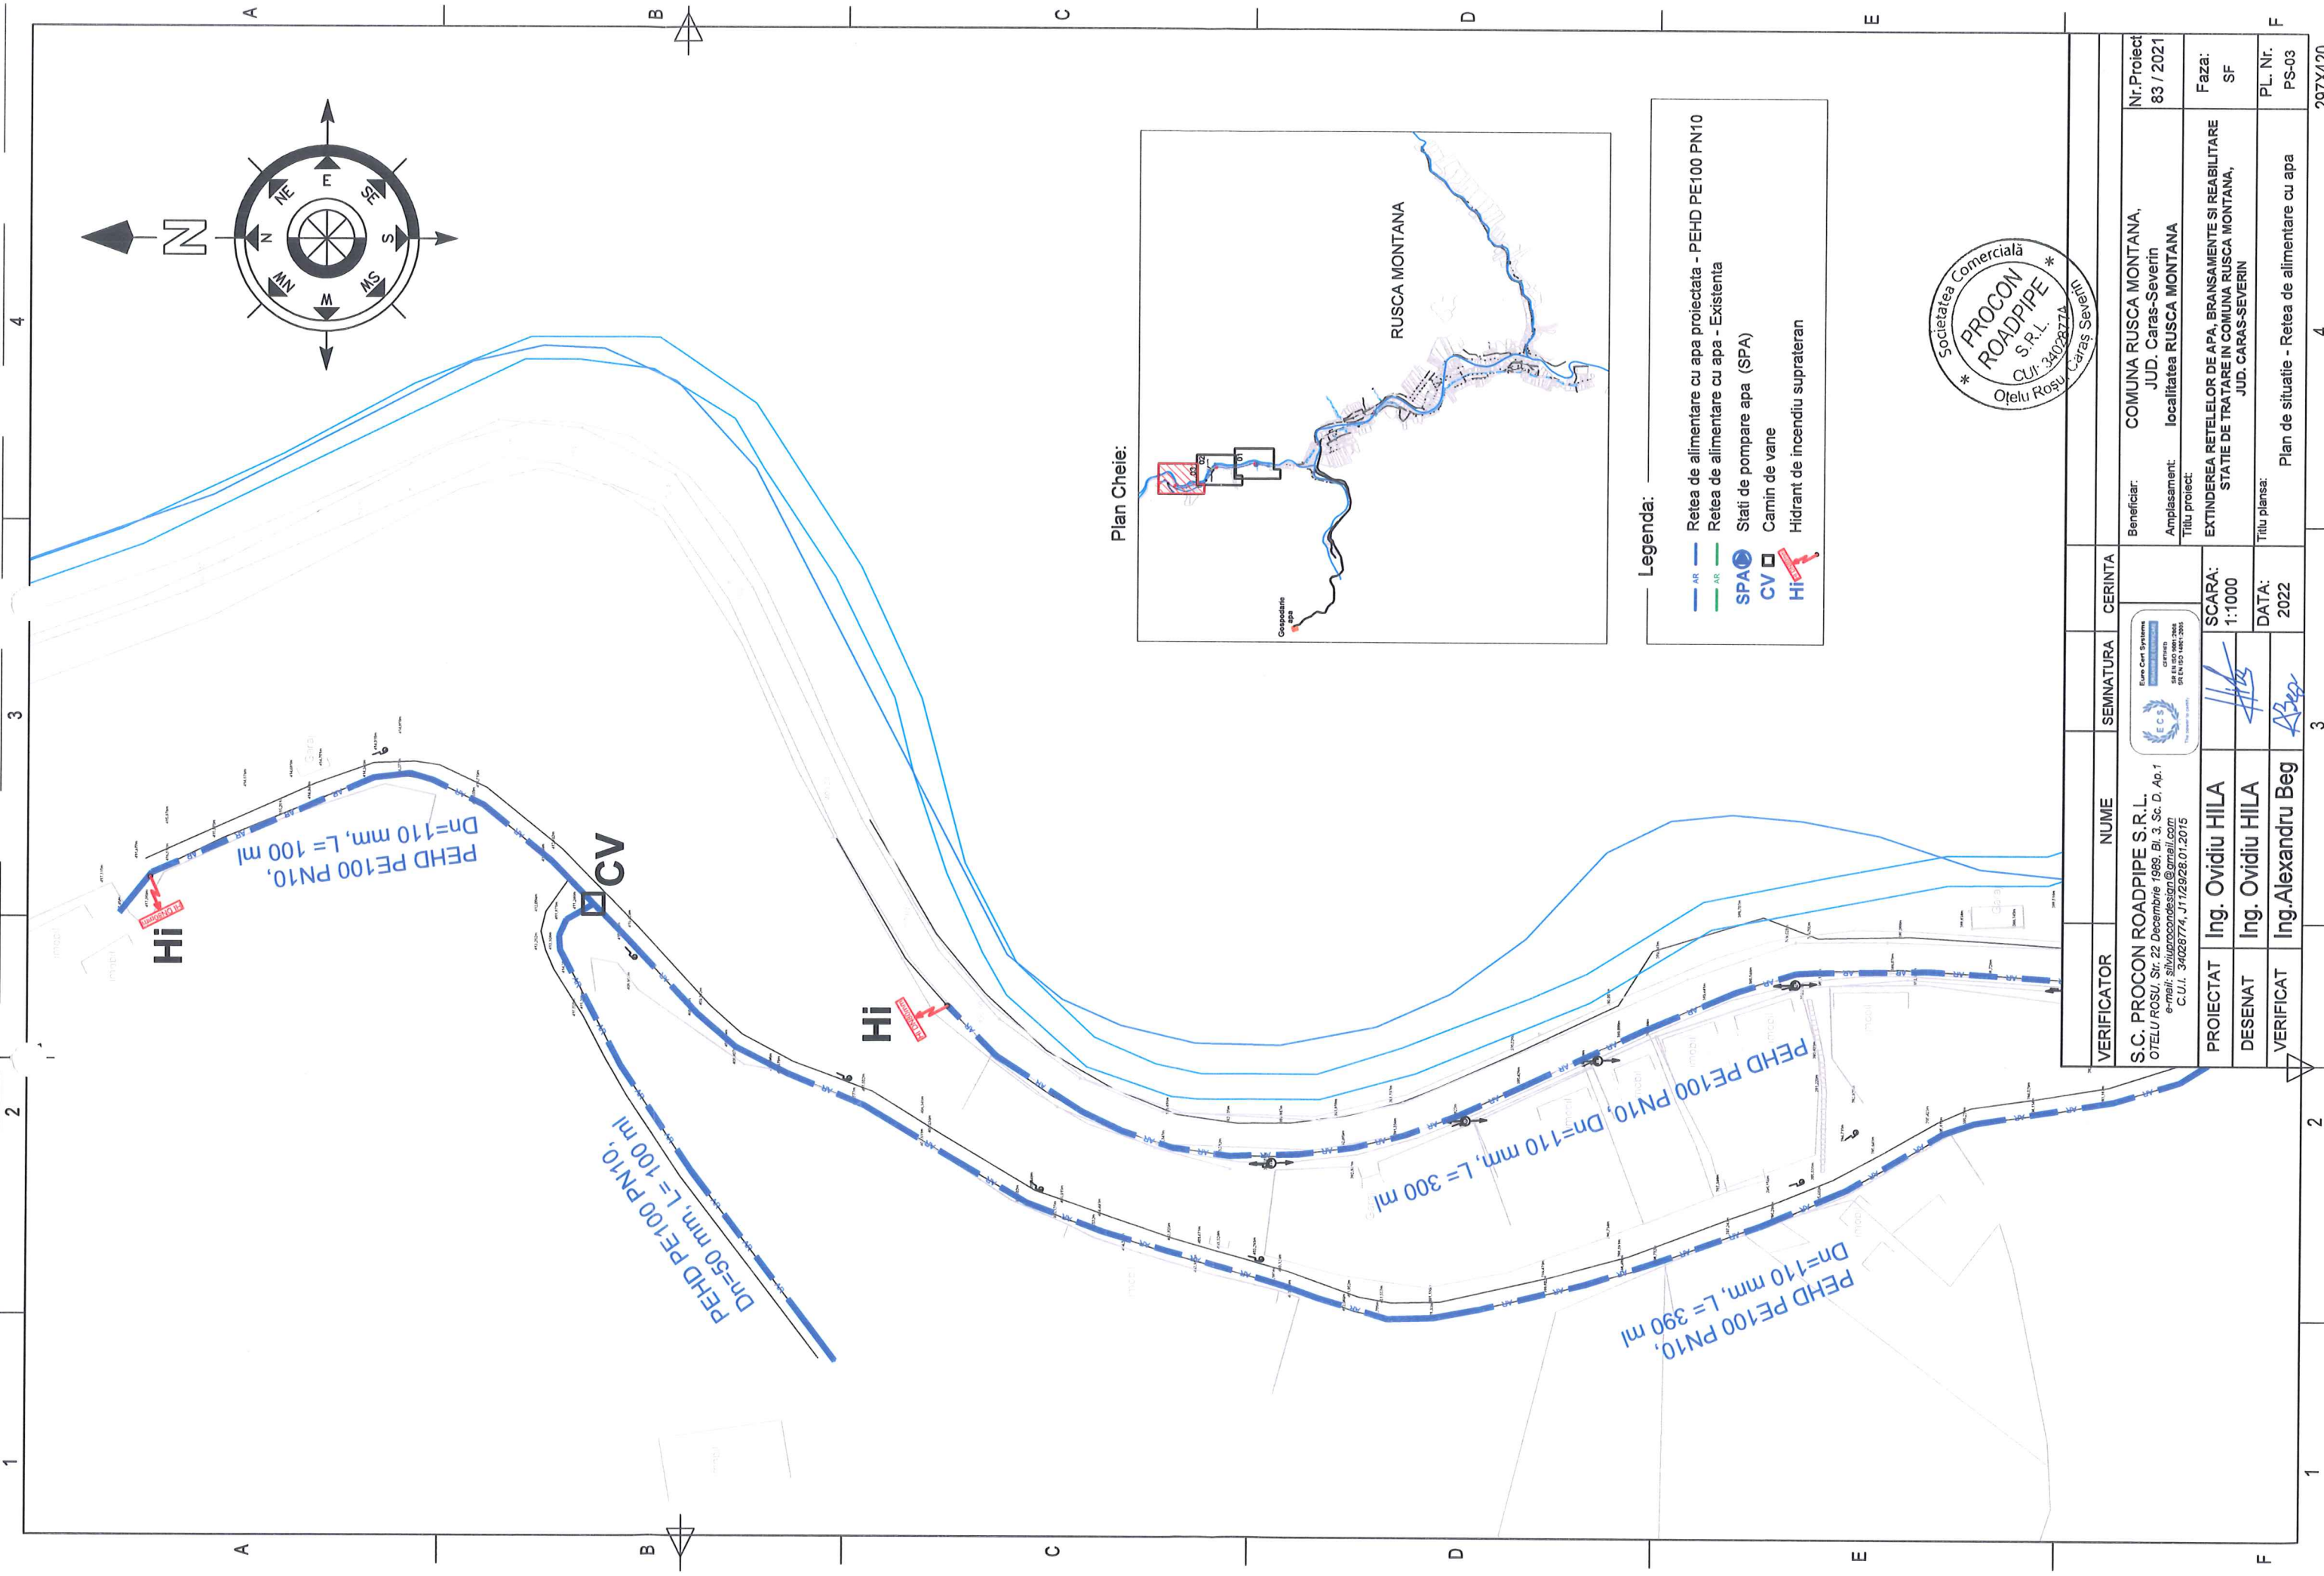

Plan Cheie:

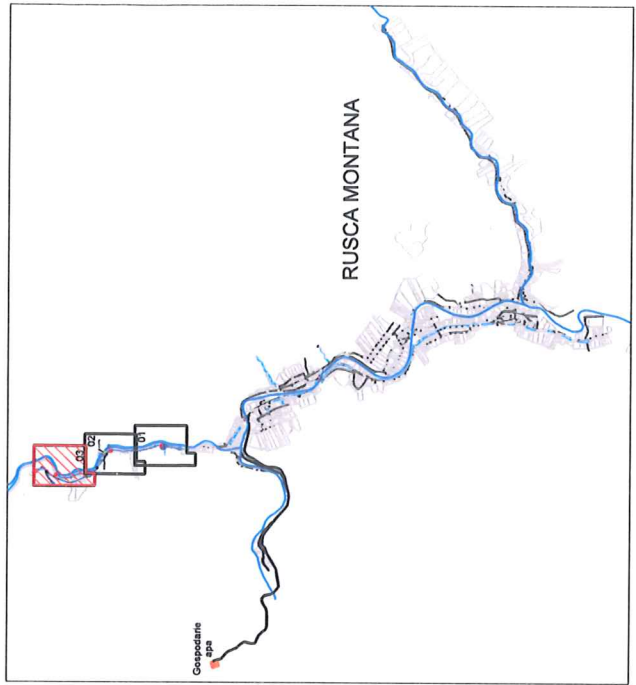

Legenda:

- AR — Retea de alimentare cu apa proiectata - PEHD PE100 PN10
- AR — Retea de alimentare cu apa - Existenta
- SPA — Stati de pompare apa (SPA)
- CV — Camin de vane
- Hi — Hidrant de incendiu suprateran



VERIFICATOR	NUME	SEMNATURA	CERINTA
S.C. PROCON ROADPIPE S.R.L. OTELU ROSU, Str. 22 Decembrie, 1989, Bl. 3, Sc. D, Ap.1 e-mail: silviu@proconroadpipe.com C.U.I. 34028774, J112928/01.2015			
PROIECTAT	Ing. Ovidiu HILA		SCARA: 1:1000
DESEINAT	Ing. Ovidiu HILA		DATA: 2022
VERIFICAT	Ing. Alexandru Beg		
Beneficiar: COMUNA RUSCA MONTANA, JUD. Caras-Severin		Nr. Proiect 83 / 2021	
Amplasament: localitatea RUSCA MONTANA		Faza: SF	
Titlu proiect: EXTINDEREA RETELOR DE APA, BRANSAMENTE SI REABILITARE STATIE DE TRATARE IN COMUNA RUSCA MONTANA, JUD. CARAS-SEVERIN		PL. Nr. PS-03	
Titlu plansa: Plan de situatie - Retea de alimentare cu apa		297X420	