


PROIECTIE IN PLAN / PLAN VIEW (Scala / Scale 1:5,000)

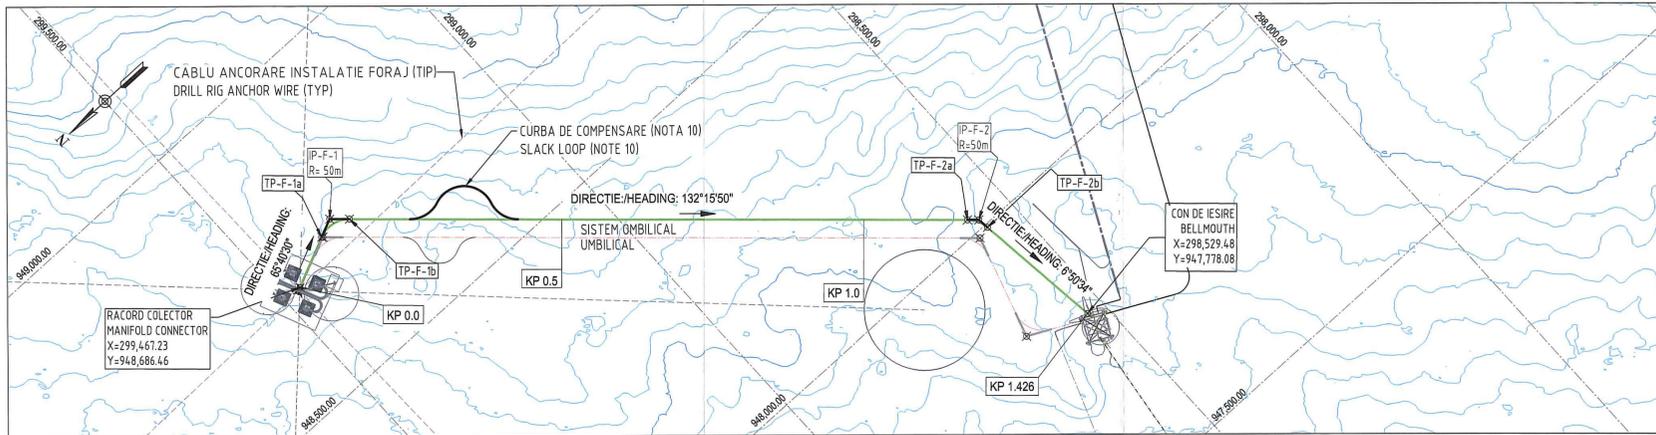


NOTA: Sistem Ombilical - Ansamblu de conductori electrici, fibra optica, conducte hidrolice, conducte injectie chimicale, etc. intr-un invelis metalic comun. UMBILICAL - Assembly of electrical conductors, fiber optics, hydraulic lines, chemical injection pipes, etc. in a common metallic coating.

SE APLICA PREVEDERILE PRIVIND CONFIDENTIALITATEA DIN CONTRACTUL DE CONCESIUNE NEPTUN DEEP SI A CONTRACTULUI DE OPERATIUNI COMUNE AFERENT SI/SAU CONTRACTULOR DE CONFIDENTIALITATE APLICABILE IN NIHELE EXXONMOBIL EXPLORATION AND PRODUCTION ROMANIA LIMITED.

NOTE and LEGENDA sections containing technical notes and a legend for symbols used in the plan view, such as Pelican flowline, seabed profile, and drill rig anchor wire.


PROFIL LONGITUDINAL CONDUCTA DE ADUCTIUNE / LONGITUDINAL PROFILE ALONG FLOWLINE

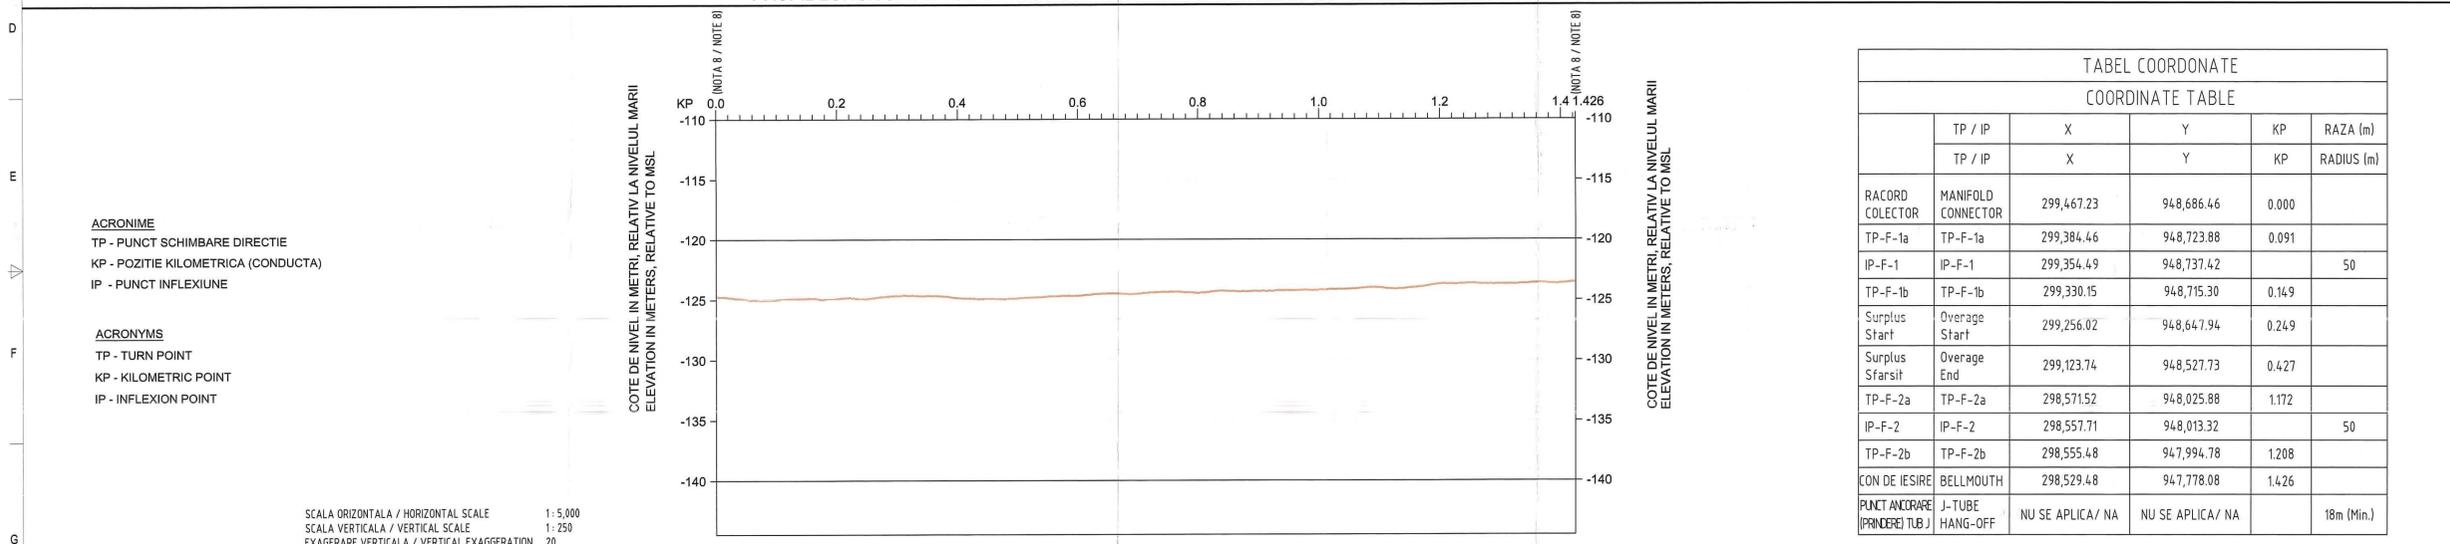


ACRONIME and ACRONYMS sections listing abbreviations used in the plan view, such as TP for turn point and KP for kilometeric point.

SCALA ORIZONTALA / HORIZONTAL SCALE 1:5,000
SCALA VERTICALA / VERTICAL SCALE 1:250
EXAGERARE VERTICALA / VERTICAL EXAGGERATION 20

TABEL COORDONATE COORDINATE TABLE table listing coordinates (X, Y, KP) and radii for various points along the flowline, including the manifold connector and turn points.

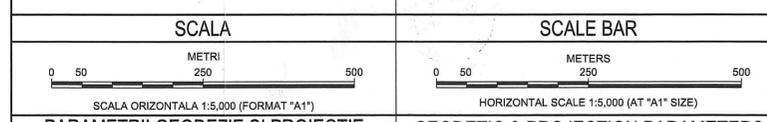

PARAMETRII GEODEZIE SI PROIECTIE GEODETTIC & PROJECTION PARAMETERS table listing geodetic datum (STEREO 70), projection (Double Stereographic), and other parameters.

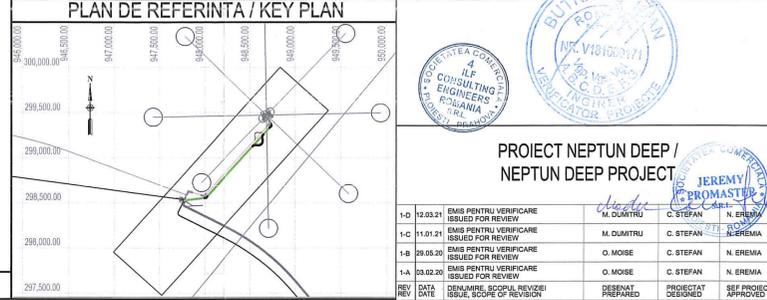

PROJECT NEPTUN DEEP / NEPTUN DEEP PROJECT title block with logos for I.L.F. CONSULTING ENGINEERS ROMANIA and JEREMY PROMASTER S.R.L., along with a revision table.

DATE TEHNICE / ENGINEERING DATA

Large table containing technical specifications for the flowline, including straight heading, cable crossing, surface seabed soil, flexible O.D., bending stiffness, and flowline weight.

TABEL COORDONATE SURPLUS OVERAGE COORDINATE TABLE table listing surplus start and end points with their coordinates and radii.

NOTA / NOTE: Plansa este intocmita in sistemul de coordonate WGS 84. Coordonatele STEREO 70 au fost obtinute prin conversie...

ExxonMobil Exploration and Production Romania Limited logo and title block for FISA ALINIAMENT ALIGNMENT SHEET, SHEET 1 OF 1.