


Profil longitudinal / Longitudinal Section
Sc 1 : 1.000

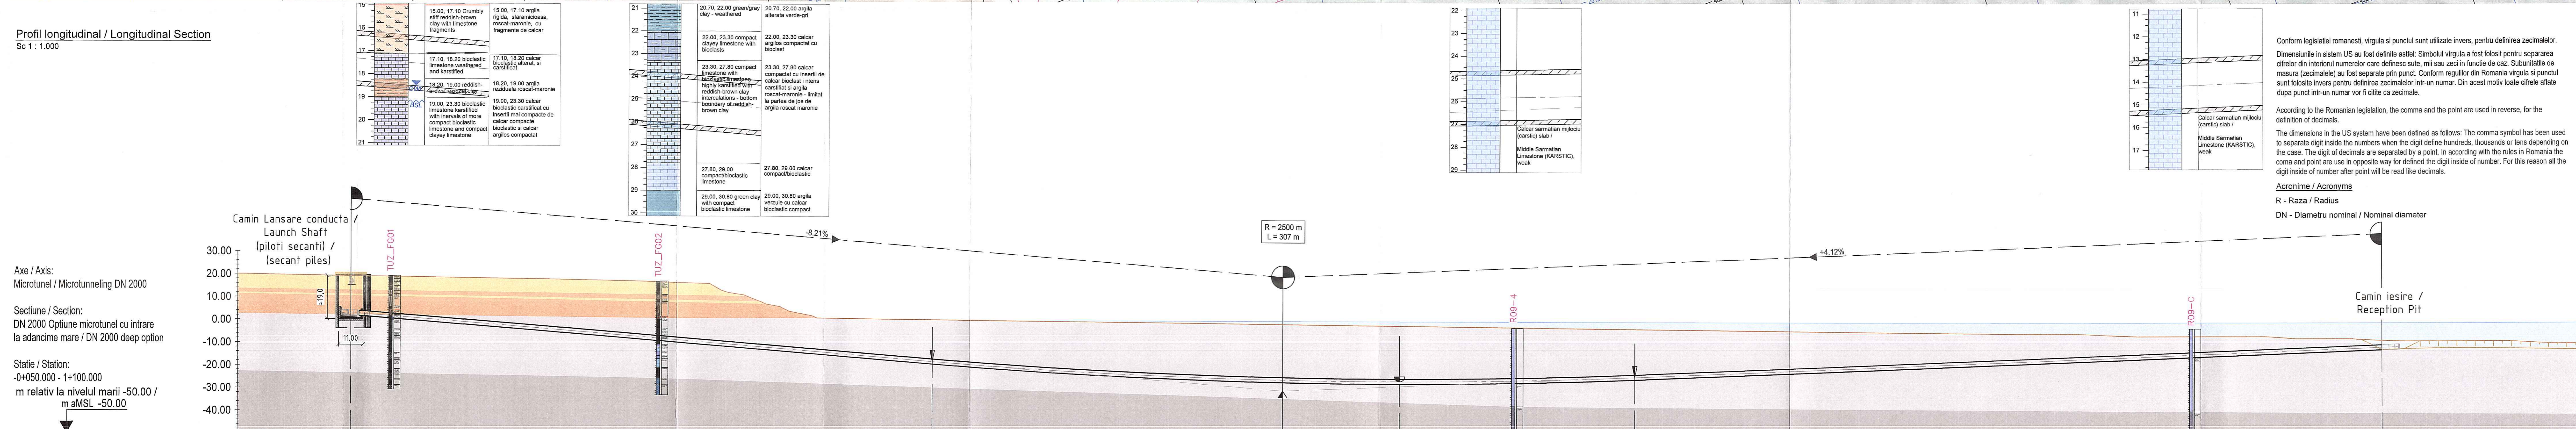


PLANSĂ SE SUPUNE PREVEDERILOR PRIVIND CONFIDENTIALITATEA DIN CONTRACTUL DE CONCESIUNE NEPTUN DEEP SI A CONTRACTULUI DE OPERATIUNI COMUNE AFERENT SIBIAU CONTRACTORUL DE CONFIDENTIALITATE APPLICABLE IN NUMELE EXXONMOBIL EXPLORATION AND PRODUCTION ROMANIA LIMITED SUBJECT TO CONFIDENTIALITY PROVISIONS OF THE NEPTUN DEEP CONCESSION AGREEMENT AND RELATED JOINT OPERATING AGREEMENT AND/OR THOSE OF THE APPLICABLE NON-DISLOSURE AGREEMENT ON BEHALF OF EXXONMOBIL EXPLORATION AND PRODUCTION ROMANIA LIMITED

- Legenda / Legend:**
- Arie protejata Natura 2000 / Natura 2000 protected area
 - Construcție organizare de santier / Construction site organization
 - Sant / Trench
- Geologie / Geology:**
- Argila, loess argilos / Clay, clayey loessoid soil
 - Argila, loess argilos paleosol / Clay, clayey loessoid paleosol
 - Calcar Sarmatian mijlociu, carstic/alterat / Middle Sarmatian limestone, karstic/weathered
 - Calcar Sarmatian mijlociu, intact / Calcar / Middle Sarmatian limestone, intact

- Note / Notes:**
- TUZ_FG, R09 Foraje geotehnice / Geotechnical drillings
 - KP Pozitie kilometrica / Kilometeric point
- Informatii geotehnice / Geotechnical information:**
- ROND-FU-GRSIT-24-0020 (Langa tarm) / (Nearshore)
 - ROND-FU-GRSIT-24-0021 (Langa tarm, combinata) / (Nearshore, combined)
 - ROND-FU-GRSIT-25-0017 (Pe uscat) / (Onshore)

- Batimetrie / Bathymetry**
- ROND-EW-YDPAL-24-0018
 - ROND-EW-YDPAL-24-0018
- Alinament conducta / Pipe alignment**
- ROND-IL-YDDVGW-00-0701
- Detalii camin lansare / Shaft details**
- ROND-IL-YDDVGW-00-0702

- Sistem de coordonate / Coordinate system**
- Sistemul Geodezic Global WGS 84 TM 30 NE (EPSG 2213); grila coordonate = negru / WGS 84 TM 30 NE (EPSG 2213); coordinate grid = black
 - Coordonate pentru Romania Pulkov42/58b Stereo 70 (EPSG 3844); grila coordonate = albastru / Pulkov42/58b Stereo70 (EPSG 3844); coordinate grid = blue
 - Inaltime relativa la nivelul marii / Height Datum MSL

* DENUMIRE COMPLETA PROIECT / COMPLETE PROJECT NAME

NEPTUN DEEP - INSTALARE CONDUCTA SI CABLU DE COMUNICATII, SUBTRAVERSARE PLAJA, FALEAZ, DRUMURI SI CALE FERATA; REALIZARE TRECERE TEMPORARA LA NIVEL CU CALEA FERATA; CONSTRUIRE SRM, CENTRU DE CONTROL, IMPREJMURIRE, ILLUMINAT, PARCARI, SPATII VERZI, PLATFORME SI DRUMURI INTERIOARE; ORGANIZARE DE SANTIER, ASIGURAREA SI RACORDAREA LA UTILITATI

NEPTUN DEEP - PIPELINE AND COMMUNICATION CABLE INSTALLATION, UNDERCROSSING OF BEACH, SEA FRONT, ROADS AND RAILWAY; TEMPORARY ROAD RAILWAY CROSSING; CONSTRUCTION OF NGMS, CONTROL CENTER, FENCING, LIGHTING, PARKING, GREEN SPACE, PLATFORMS, INTERNAL ROADS; SITE WORKS, ORGANIZATION AND UTILITIES CONNECTIONS

PROIECT NEPTUN DEEP* NEPTUN DEEP PROJECT


PROIECTANT DE SPECIALITATE / ENGINEERING SUB CONTRACTOR

ILF CONSULTING ENGINEERS ROMANIA
STR. NEGRU VOIDA NR.15, B1610149, BUCURESTI
J2930712007, RO22804822

de la Motte & Partner GmbH
Birkenweg 11; 21465 Reinbek; Germany

1 29.04.2020 for approval and use
0 25.03.2020 for approval and use
A 10.03.2020 for review

ExxonMobil
Exploration and Production
Romania Limited

SUBTRAVERSARE / SHORE CROSSING
OPTIUNE MICROTUNEL CU INTRARE LA ADANCIME MARE /
DEEP OPTION MICROTUNNELING
VEDERE DE SUS SI PROFIL LONGITUDINAL
TOP VIEW AND LONGITUDINAL SECTION

1: 1.000 ROND-IL-YDDVGW-00-0311-B DTAC 1-B
SCARA / SCALE NR. PLANSĂ / DWG. NO. FAZA / PHASE REV. / REV.