

 
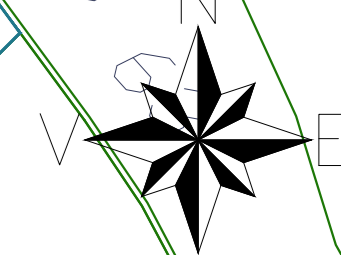


**PLAN DE SITUATIE  
SCARA 1:500**

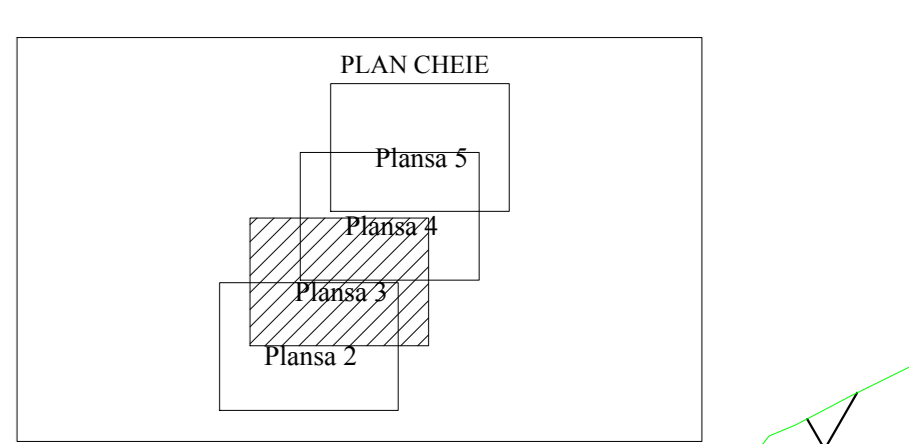

- LEGENDA:**
- DRUMURI ACCES TURBINE CU LATIME DE 4.50m
  - DRUMURI ACCES TURBINE CU LATIME DE 5.00m
  - DRUMURI DE EXPLOATARE ACCES TURBINE CU LATIME DE 4.00m
  - SUPRALARGIRI LA DRUMURI DE ACCES TURBINE
  - DRUMURI ALTERNATIVE
  - Route for over sections and HUB
  - Route for blades Nacelle Drive Train-Transformer
  - CONTUR PARC EOLIAN
  - MARGINE DRUMURI DE EXPLOATARE EXISTENTE
  - LEA 10 KV
  - LEA 20 KV
  - AMPLASARE TURBINA
  - CADASTRE
  - STATII ELECTRICE
  - AUTOSTRADA A2
  - PROIECTARE DRUMURI DE ACCES IN PARCUL EOLIAN
  - TRASEU 400kv propus
  - TRASEU 400kv propus varianta alternativa
  - PODETE
  - LUCRARI TEMPORARE DRUM
  - ZONA LIBERA OBSTACOLE DRUM
  - ZONA LIBERA OBSTACOLE DRUM
  - LIMITA LATA
  - ZONE PROTEJATE ROSCI

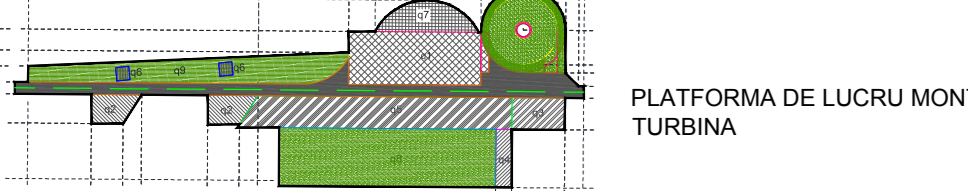

PROIECTOR	NUME	Semnatura	Comandant/Supraveghetator C.A.I.	REFERAT DE VERIFICARE/RAPORT DE EXPERTIZA LUCRUL	DATA
<p><b>RADRAMO POWER S.R.L.</b> <span style="float: right;">E-mail: radramo.power@proton.com</span></p> <p><b>CENTRALA ELECTRICA EOLIANA PESTERA 2 - 396 MW</b></p> <p>Proiectant: INTERO&amp;P ENGINEERING S.R.L.</p> <p>Consultant: ERRA RENEWABLES S.R.L.</p> <p>Beneficiar: RADRAMO POWER S.R.L.</p> <p>Specificatie: <span style="color: blue;">Name</span> <span style="color: blue;">Surname</span> <span style="color: blue;">Date</span> <span style="color: blue;">Signature</span></p> <p>Sef de proiect: <span style="color: blue;">Name</span> <span style="color: blue;">Surname</span> <span style="color: blue;">Date</span> <span style="color: blue;">Signature</span></p> <p>Proiectat: Ing. FLORIN STANCIU <span style="color: blue;">Name</span> <span style="color: blue;">Surname</span> <span style="color: blue;">Date</span> <span style="color: blue;">Signature</span></p> <p>Consultant: LAURA LAZAR <span style="color: blue;">Name</span> <span style="color: blue;">Surname</span> <span style="color: blue;">Date</span> <span style="color: blue;">Signature</span></p> <p>Denumire: Des. PREDIA FLORENTINA <span style="color: blue;">Name</span> <span style="color: blue;">Surname</span> <span style="color: blue;">Date</span> <span style="color: blue;">Signature</span></p> <p style="text-align: right;"><b>PLAN DE SITUATIE</b></p>					