
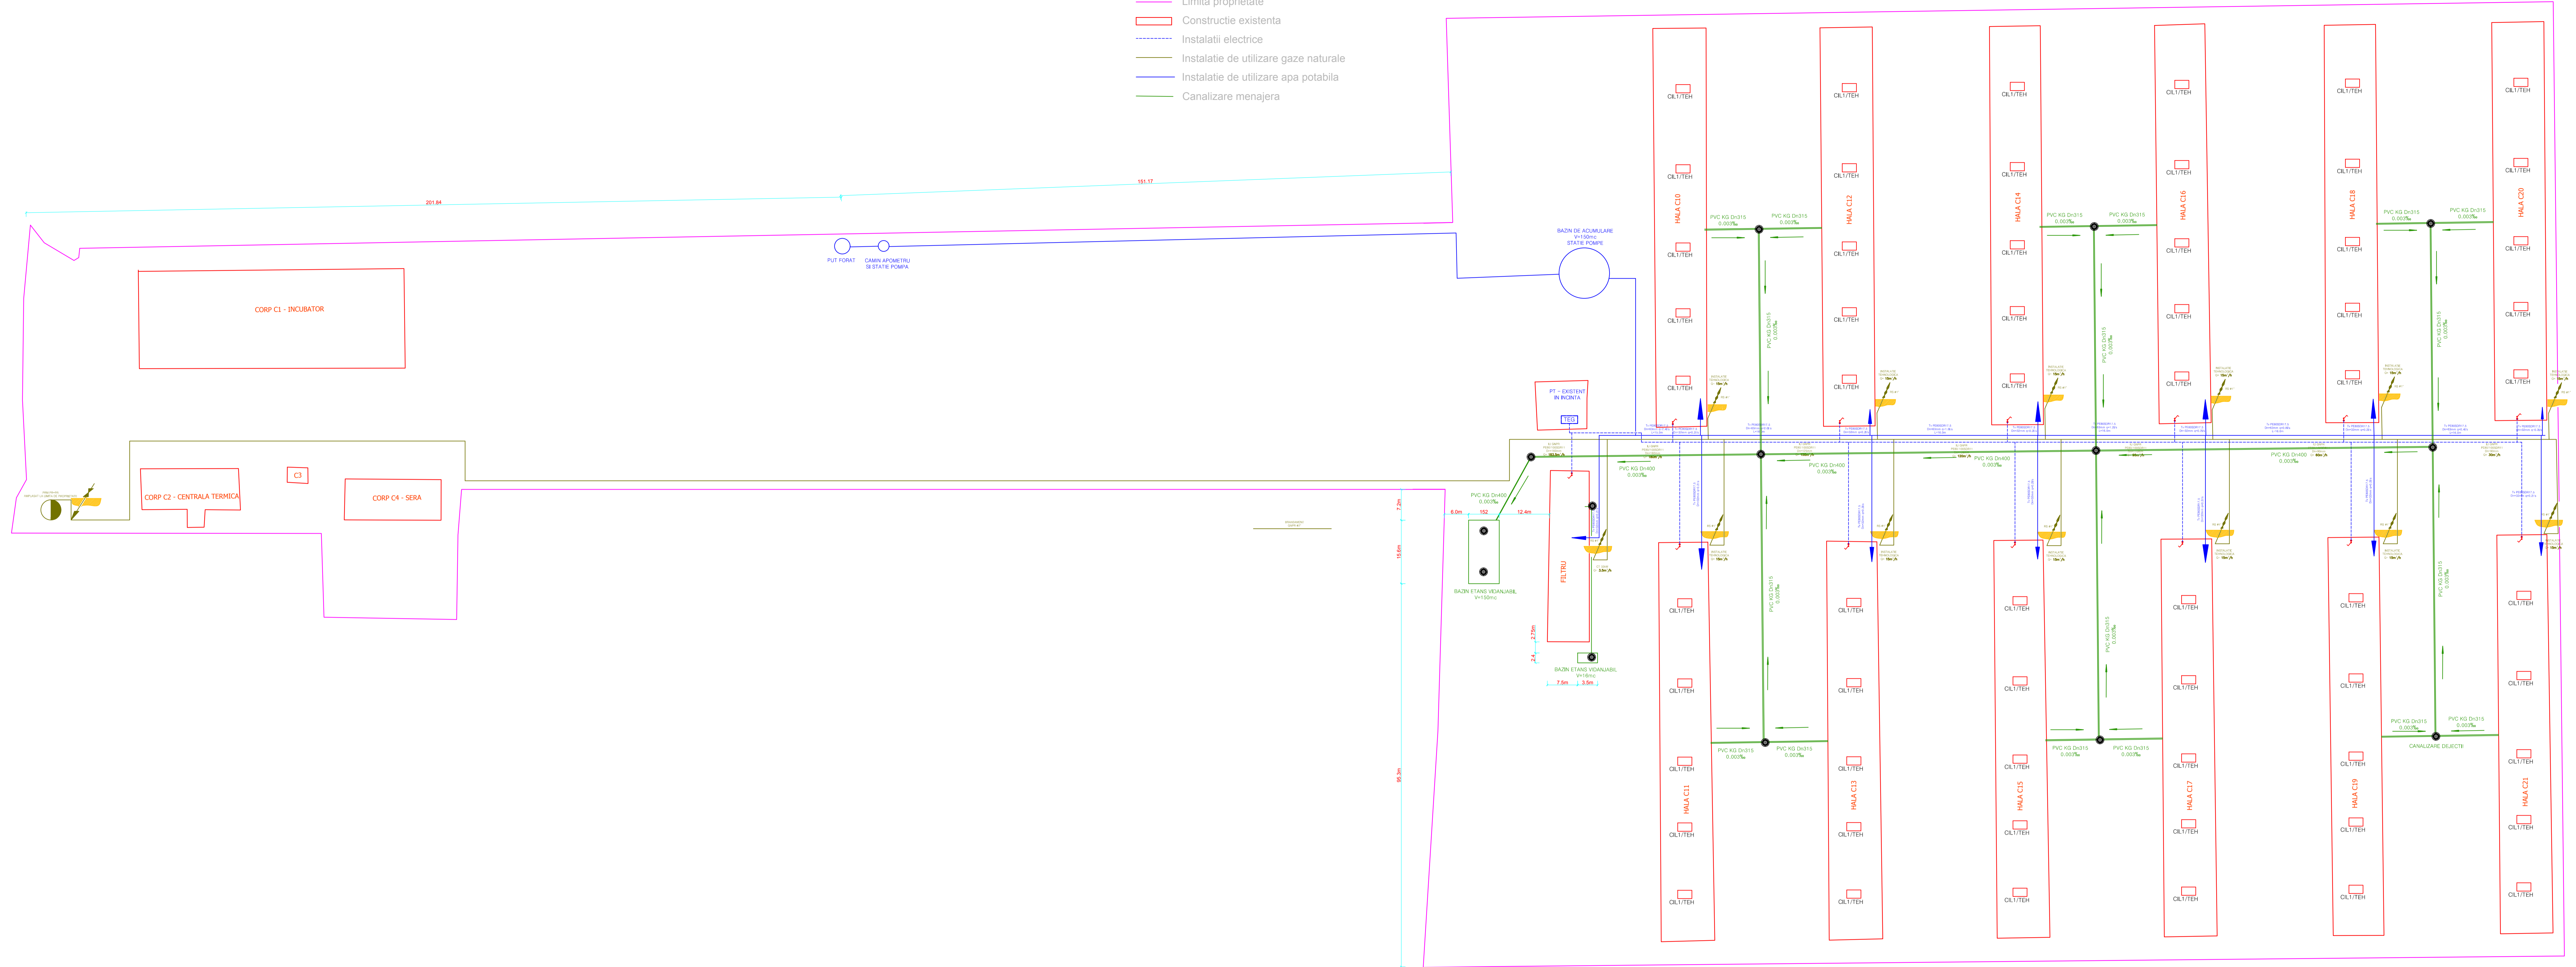


LEGENDA

- Limita proprietate
- Constructie existenta
- Instalatii electrice
- Instalatie de utilizare gaze naturale
- Instalatie de utilizare apa potabila
- Canalizare menajera

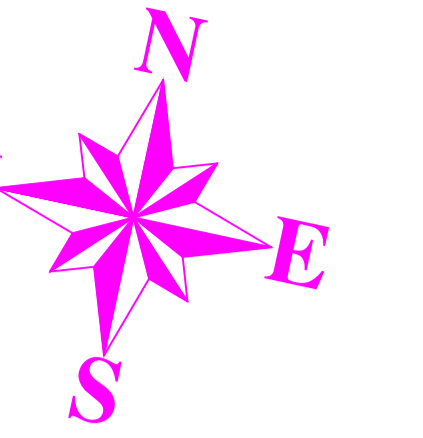

VERIFICATOR/EXPERT	NUME	SEMANTURA	CERINTA	REFERAT / EXPERTIZA NR. / DATA
				Beneficiar:
S.C. D&I CONSTRUCT S.R.L. Strada nr. 88600, nr. 8 Tel: 0741 384 446 Email: info@daiconstruct.ro				AVIROM PLUS SRL Pr. nr. 78/1/2017
Self proiectat	arh. Liviu Sburan	SCAR:	AUTORIZAREA EXECUTIEI LUCRARILOR DE CONSTRUCTIE - REABILITARE SI MODERNIZARE FERMA DE CRESTEREA A PASARILOR - FERMA NR. 1	
Proiectat	ing. Barbu Andrei	1:200	Faza D.T.A.C.	
Desenat	ing. Ovidiu Vasilescu	10.08.2017	PLAN GENERAL - INSTALATI EXTENDARE	