


BILANT TERITORIAL
 Suprafata teren = 79137.00m²
 S. construita existenta = 16522.75 m²
 S. desfasurata existenta = 16522.75 m²
 S. construita propusa = 16522.75 m²
 S. desfasurata propusa = 16522.75 m²
 S. reabilitata propusa = 15860.3 m²
 POT existent = 20.88 %
 CUT existent = 0.21
 POT propus = 20.88 %
 CUT propus = 0.21
 Lungime imprejurire = 85.02 ml

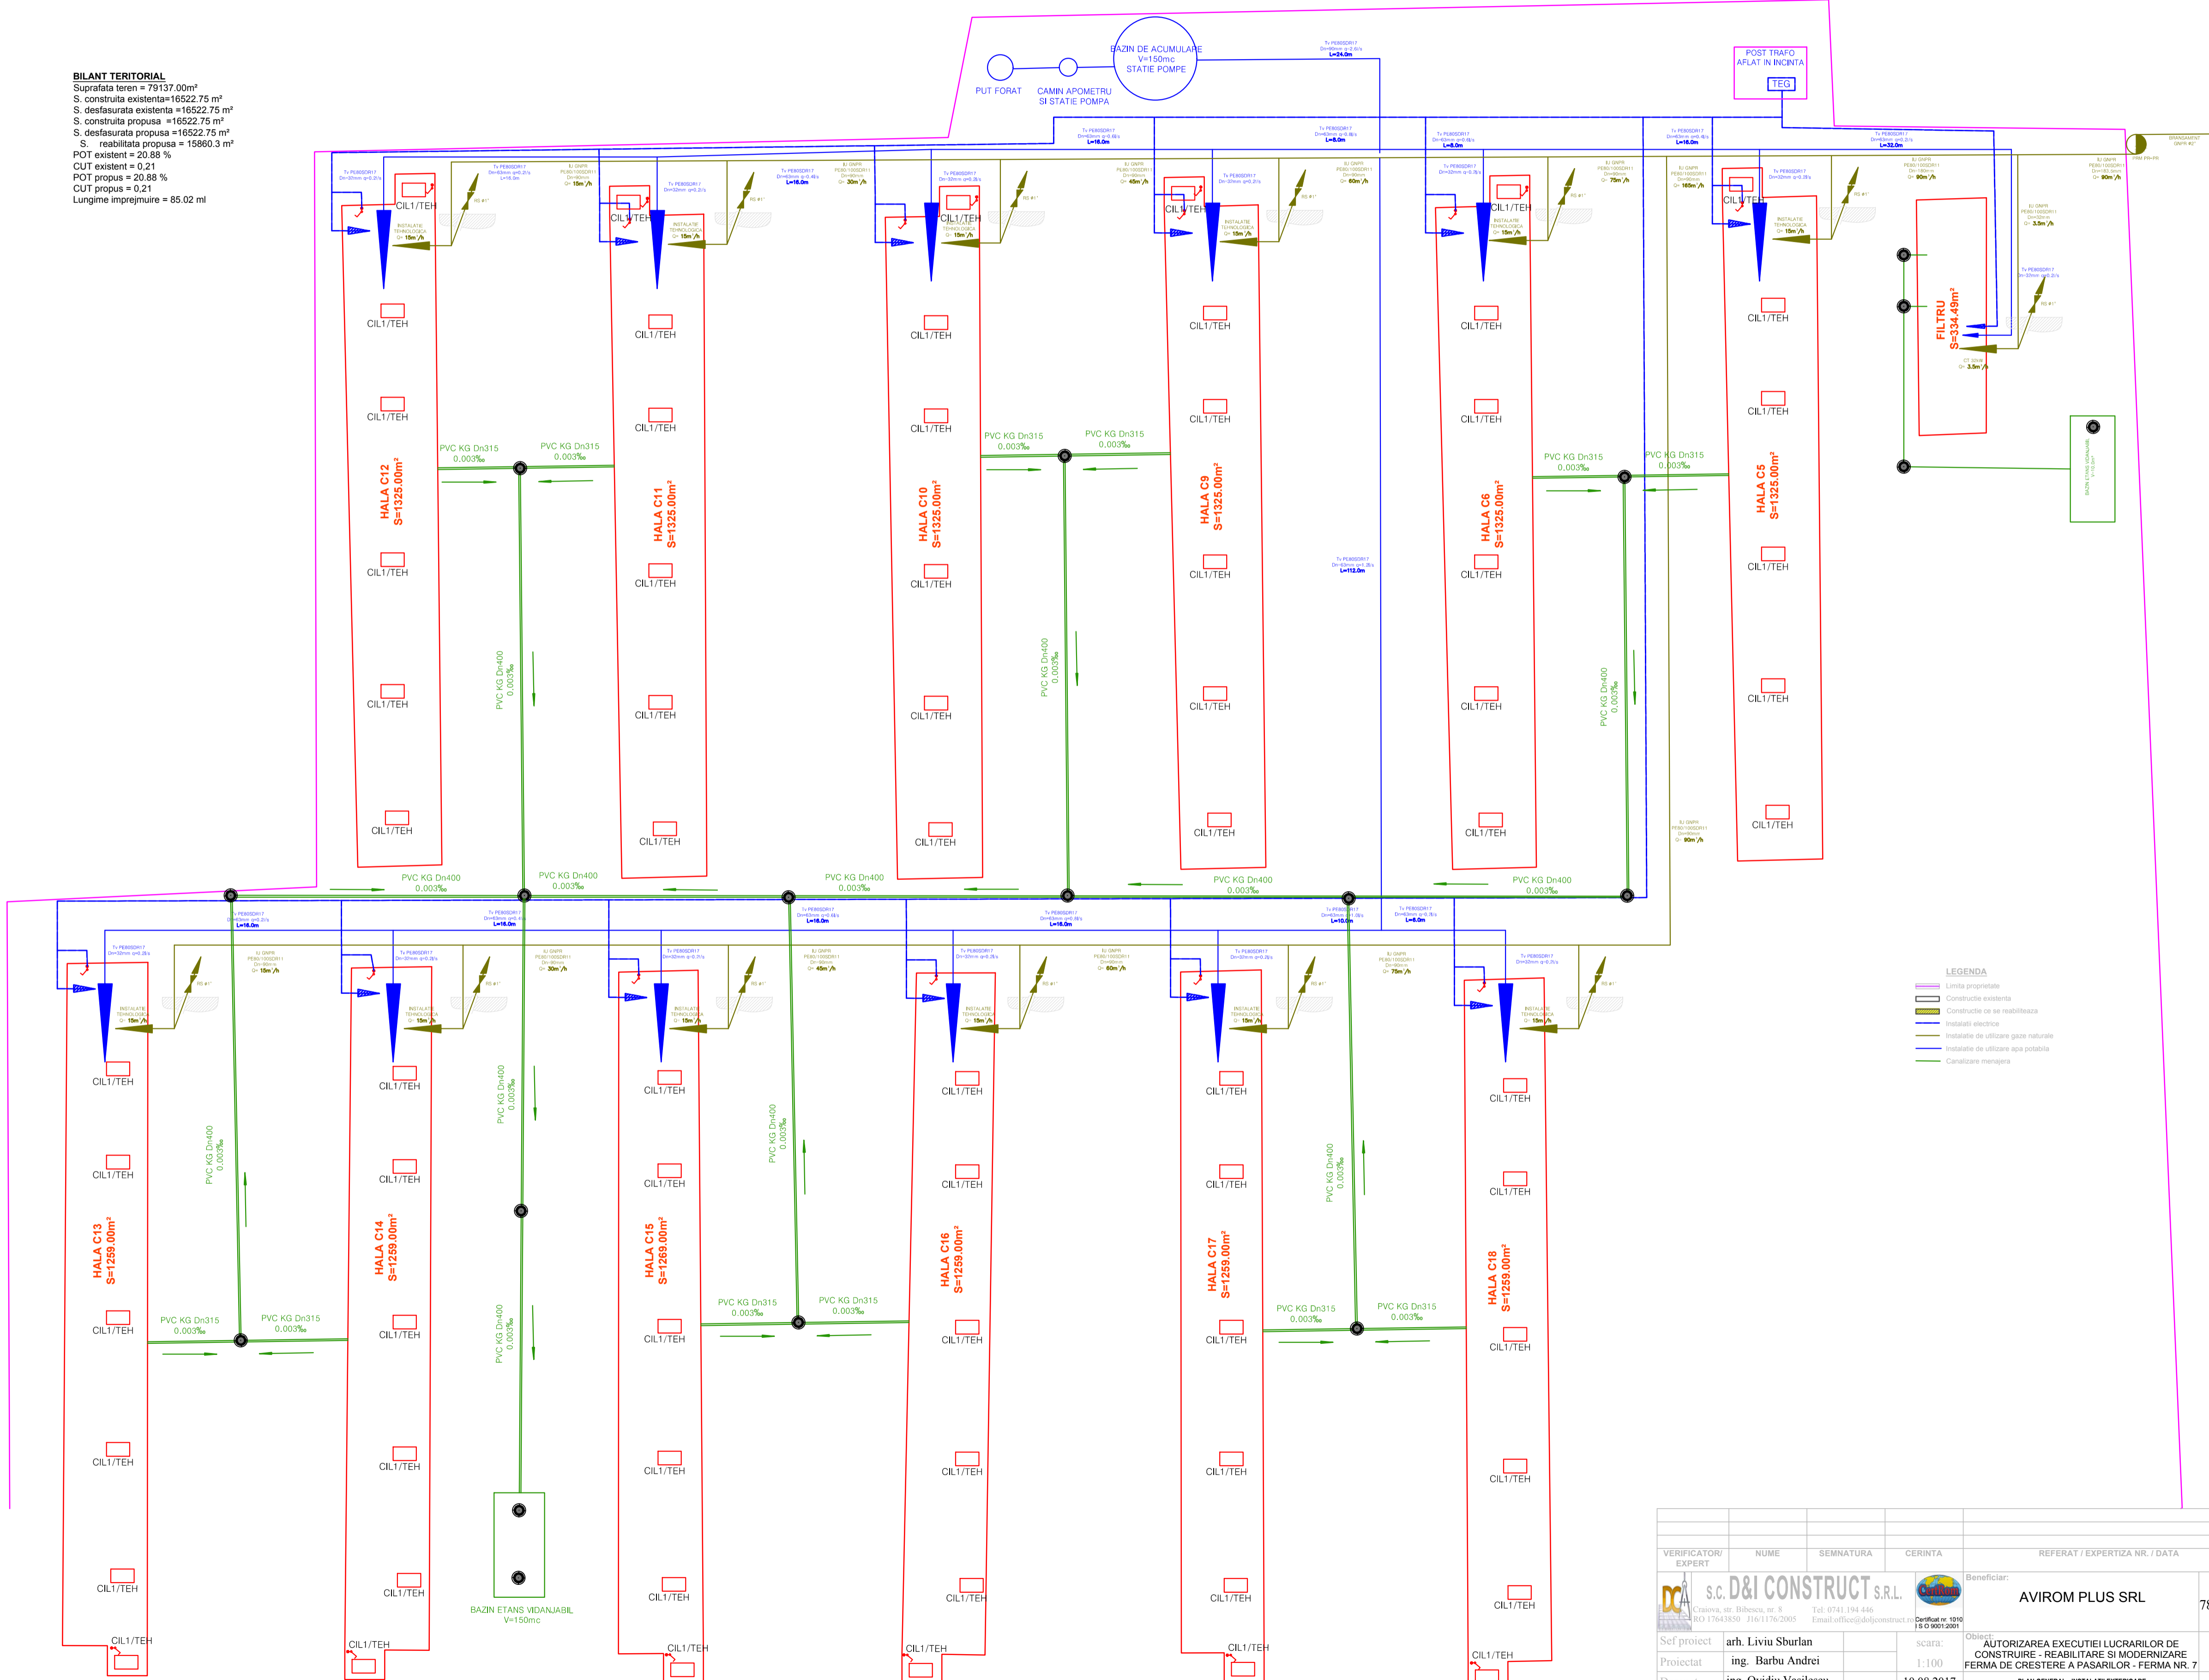

LEGENDA
 - Limita proprietate
 - Constructie existenta
 - Constructie ce se reabilitaza
 - Instalatie electrice
 - Instalatie de utilizare gaze naturale
 - Instalatie de utilizare apa potabila
 - Canalizare menajera

VERIFICATOR / EXPERT	NUME	SEMNATURA	CERINTA	REFERAT / EXPERTIZA NR. / DATA
				Beneficiar:
				Pr. nr.
Sef proiect ing. Liviu Surlan				78/7/2017
Proiectat ing. Barbu Andrei				Obiect: AUTORIZAREA EXECUTIEI LUCRARILOR DE CONSTRUIRE - REABILITARE SI MODERNIZARE FERMA DE CRESTERE A PASARILOR - FERMA NR. 7
Desenat ing. Ovidiu Vasilescu				Faza P.A.C. + Ph.
scara: 1:100				PLAN GENERAL - INSTALATI EXTERIOARE
10.08.2017				1 - 1