

INCEPE SANT DIN PAMANT, L = 168,0 m  
HM. 16+25 - 17+93

u.a. 92

SE TERMINA STALPI DE DIRIJAR  
HM. 15+05 - 17+50, L = 245.0 m

GRAFIC DE RACORDARE A PLANSELOR

2.11.

2.10.

2.9.

2.12.

SANT DIN PAMANT, L = 40,0 m  
HM. 15+75 - 16+15


u.a. 92

u.a. 90B

u.a. 91

u.a. 91

INCEPE STALPI DE DIRIJARE  
HM. 15+05 - 17+50, L = 245.0 m

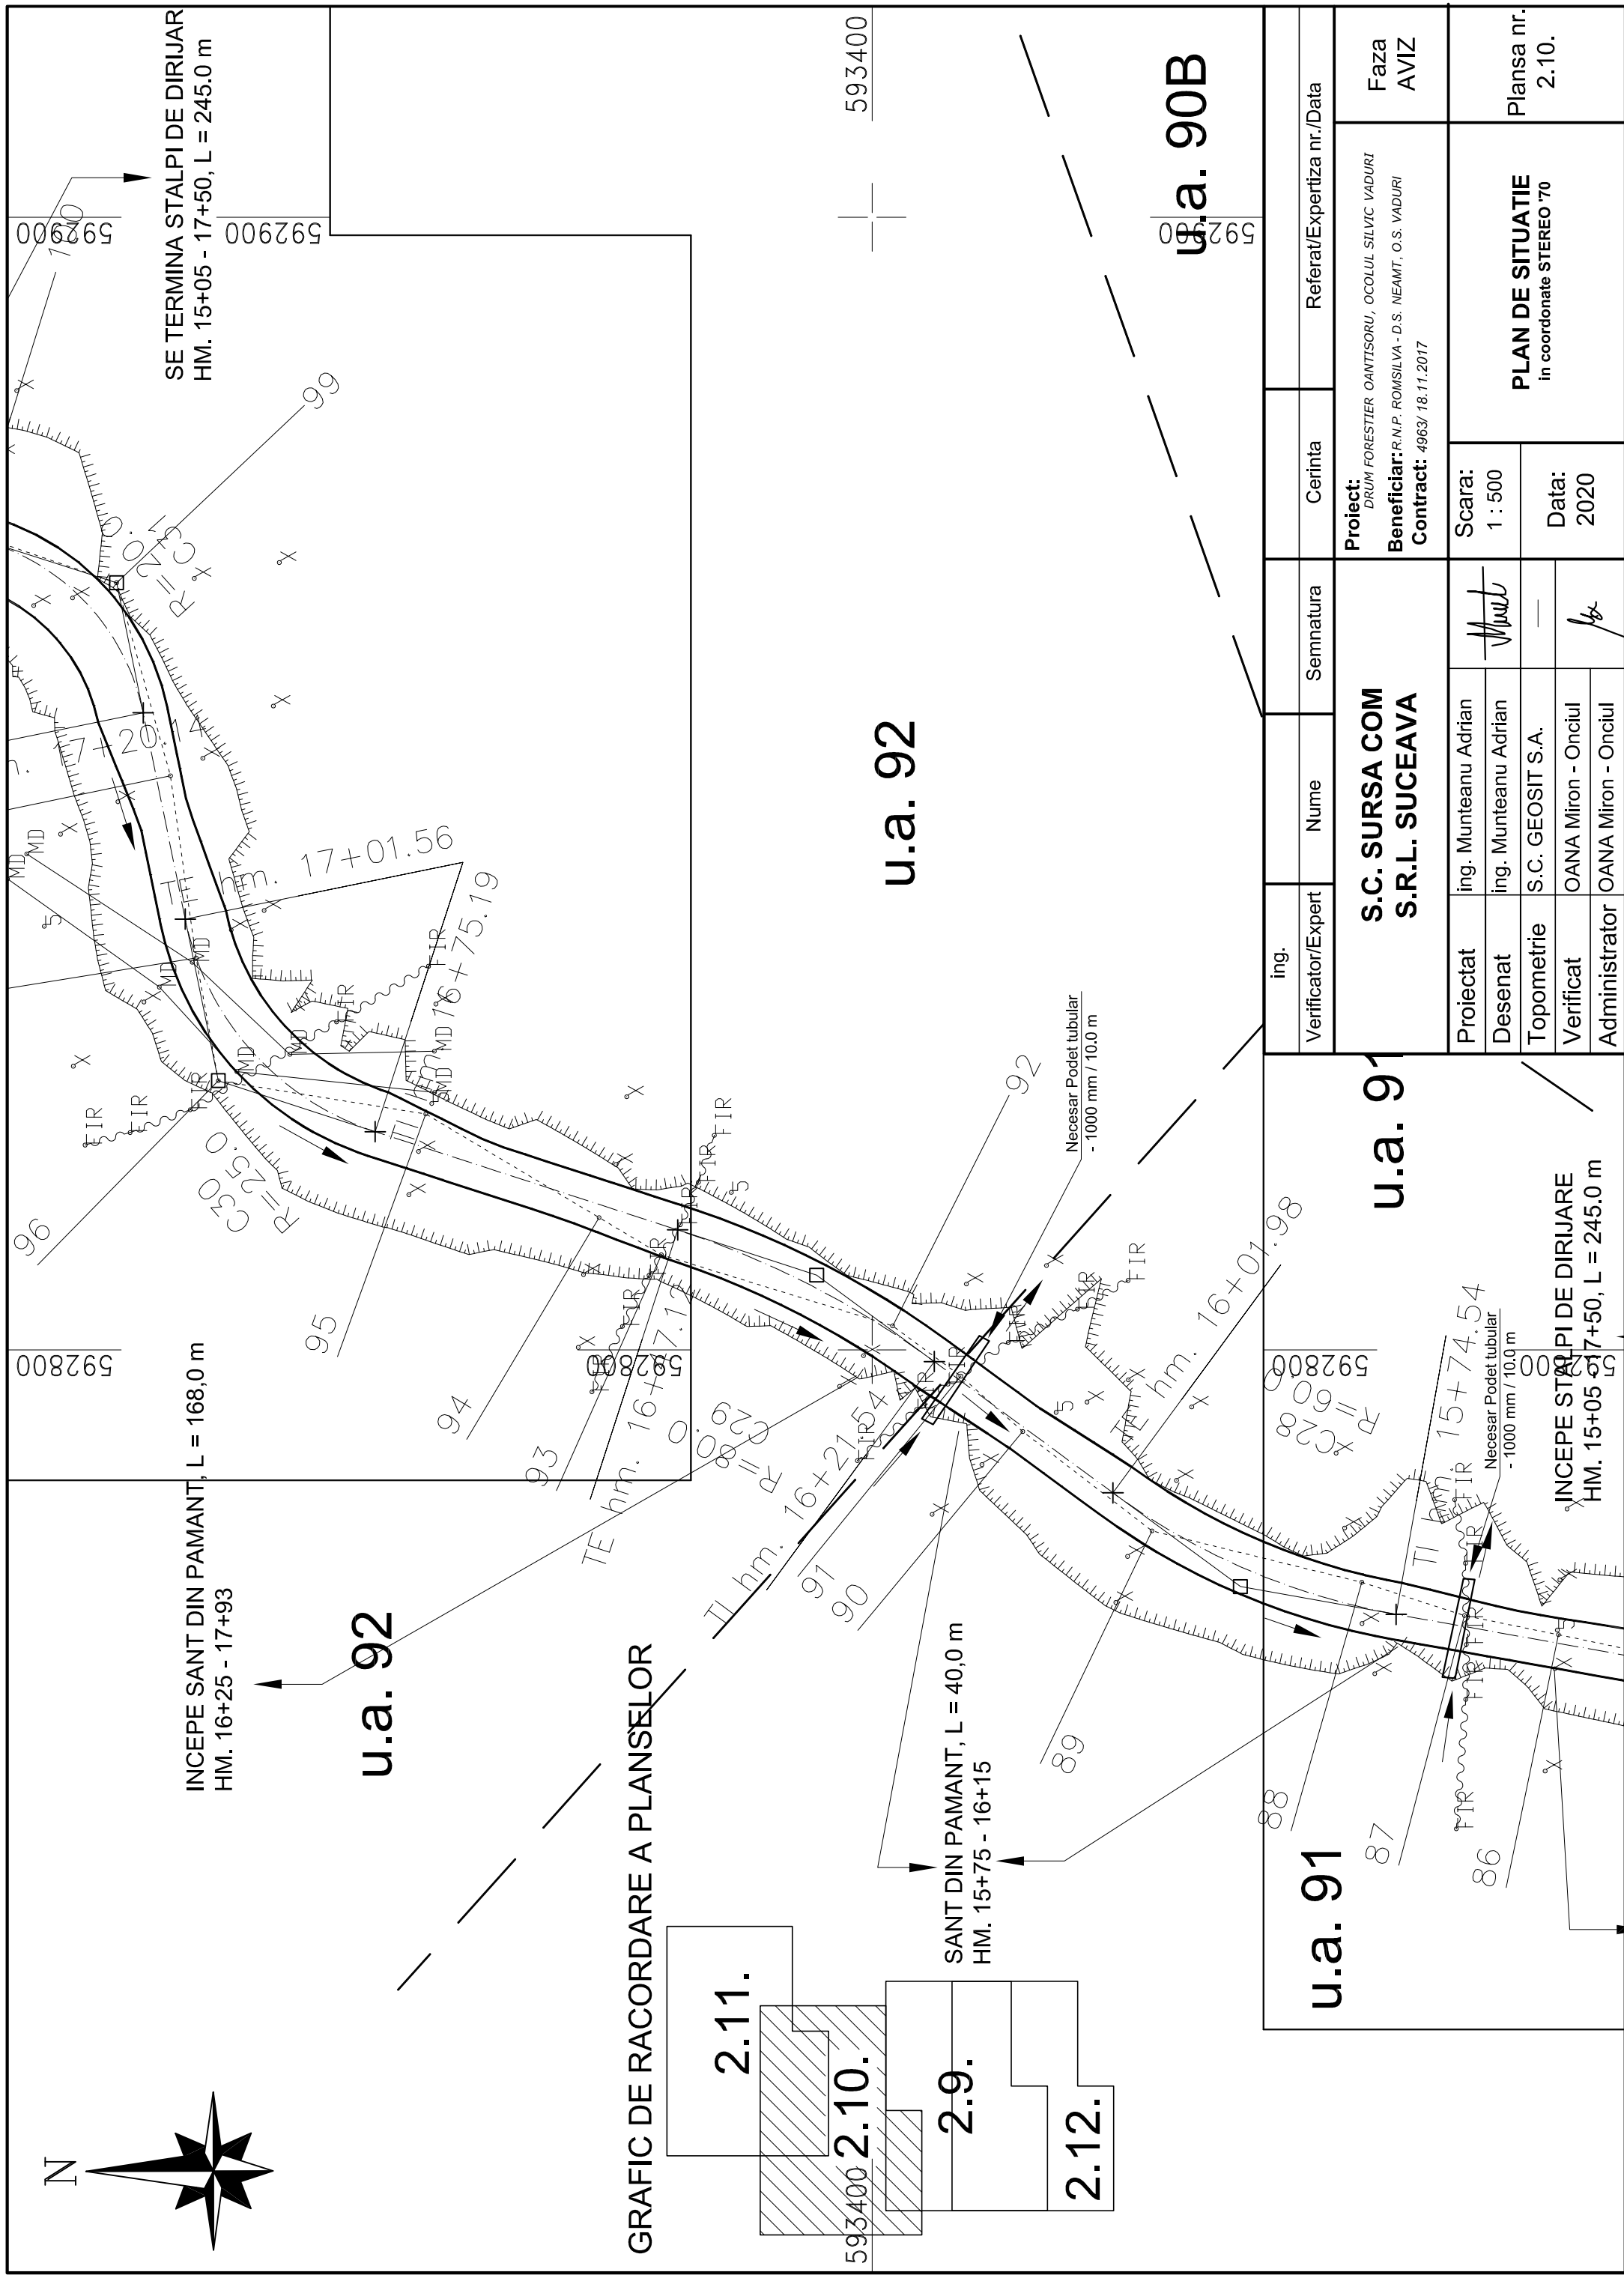

ing.	Verificator/Expert	Nume	Semnatura	Cerinta	Referat/Expertiza nr./Data
<b>S.C. SURSA COM</b> <b>S.R.L. SUCEAVA</b>					
Proiectat	ing. Munteanu Adrian		<i>Munte</i>		Faza AVIZ
Desenat	ing. Munteanu Adrian				
Topometrie	S.C. GEOSIT S.A.				Scara: 1 : 500 Data: 2020
Verificat	OANA Miron - Onciul				
Administrator	OANA Miron - Onciul		<i>fo</i>		Plansa nr. 2.10.

Proiect: DRUM FORESTIER DANTISORU, OCOLUL SILVIC VADURI  
Beneficiar: R.N.P. ROMSILVA - D.S. NEAMT, O.S. VADURI  
Contract: 4963/18.11.2017