
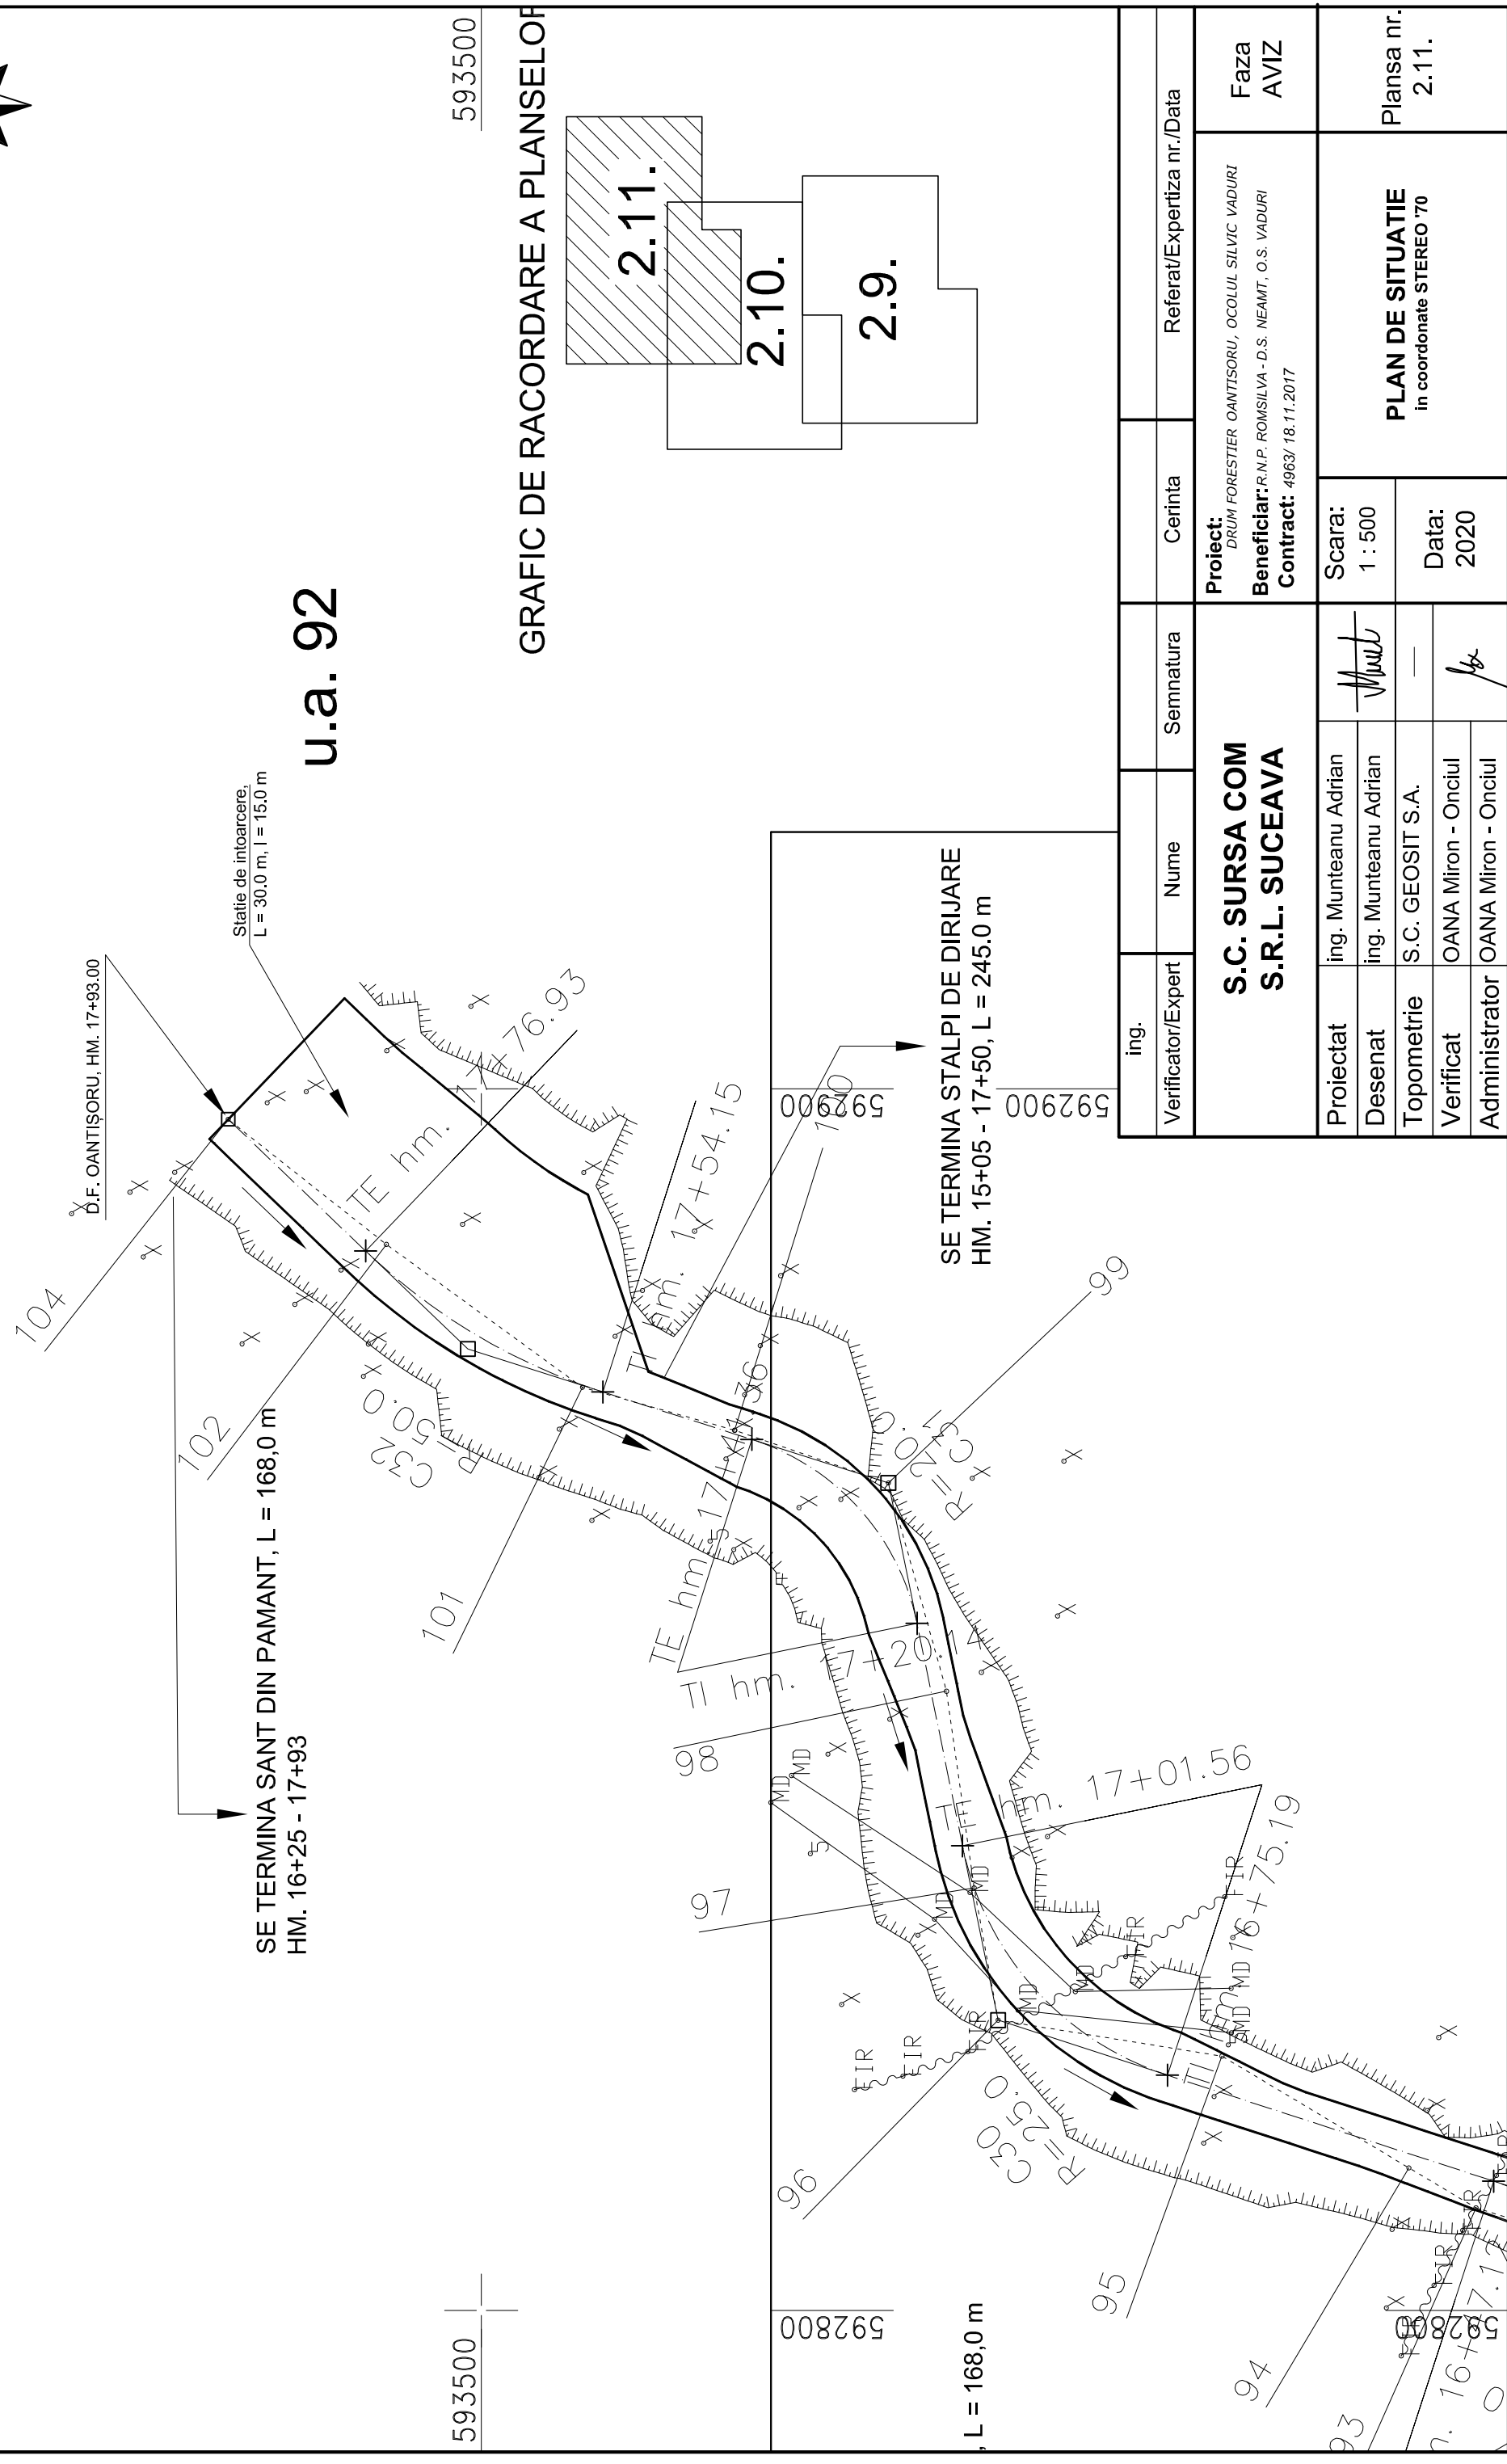


592800

592900


u.a. 92

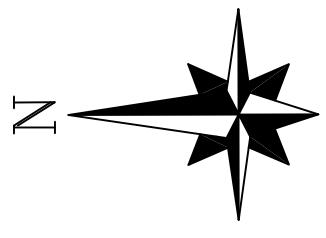

593500

593500

GRAFIC DE RACORDARE A PLANSELOR

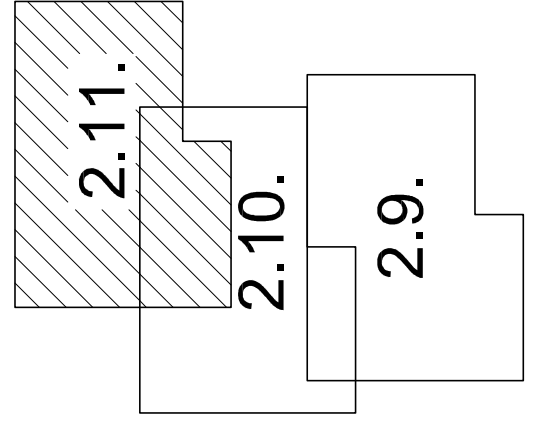

L = 168,0 m

ing.	Verificator/Expert	Nume	Semnatura	Cerinta	Referat/Expertiza nr./Data
	S.C. SURSA COM S.R.L. SUCEAVA				
Proiectat	ing. Munteanu Adrian		<i>Munteanu</i>		Proiect: DRUM FORESTIER OANTȘORU, OCULUL SILVIC VADURI Beneficiar: R.N.P. ROMSILVA - D.S. NEAMT, O.S. VADURI Contract: 4963/18.11.2017
Desenat	ing. Munteanu Adrian				
Topometrie	S.C. GEOSIT S.A.				
Verificat	OANA Miron - Onciul				
Administrator	OANA Miron - Onciul		<i>Onciul</i>		
Scara: 1 : 500				Faza AVIZ	
Data: 2020				Planșa nr. 2.11.	

592800

592900

592800

592900