


GRAFIC DE RACORDARE A PLANSELOR

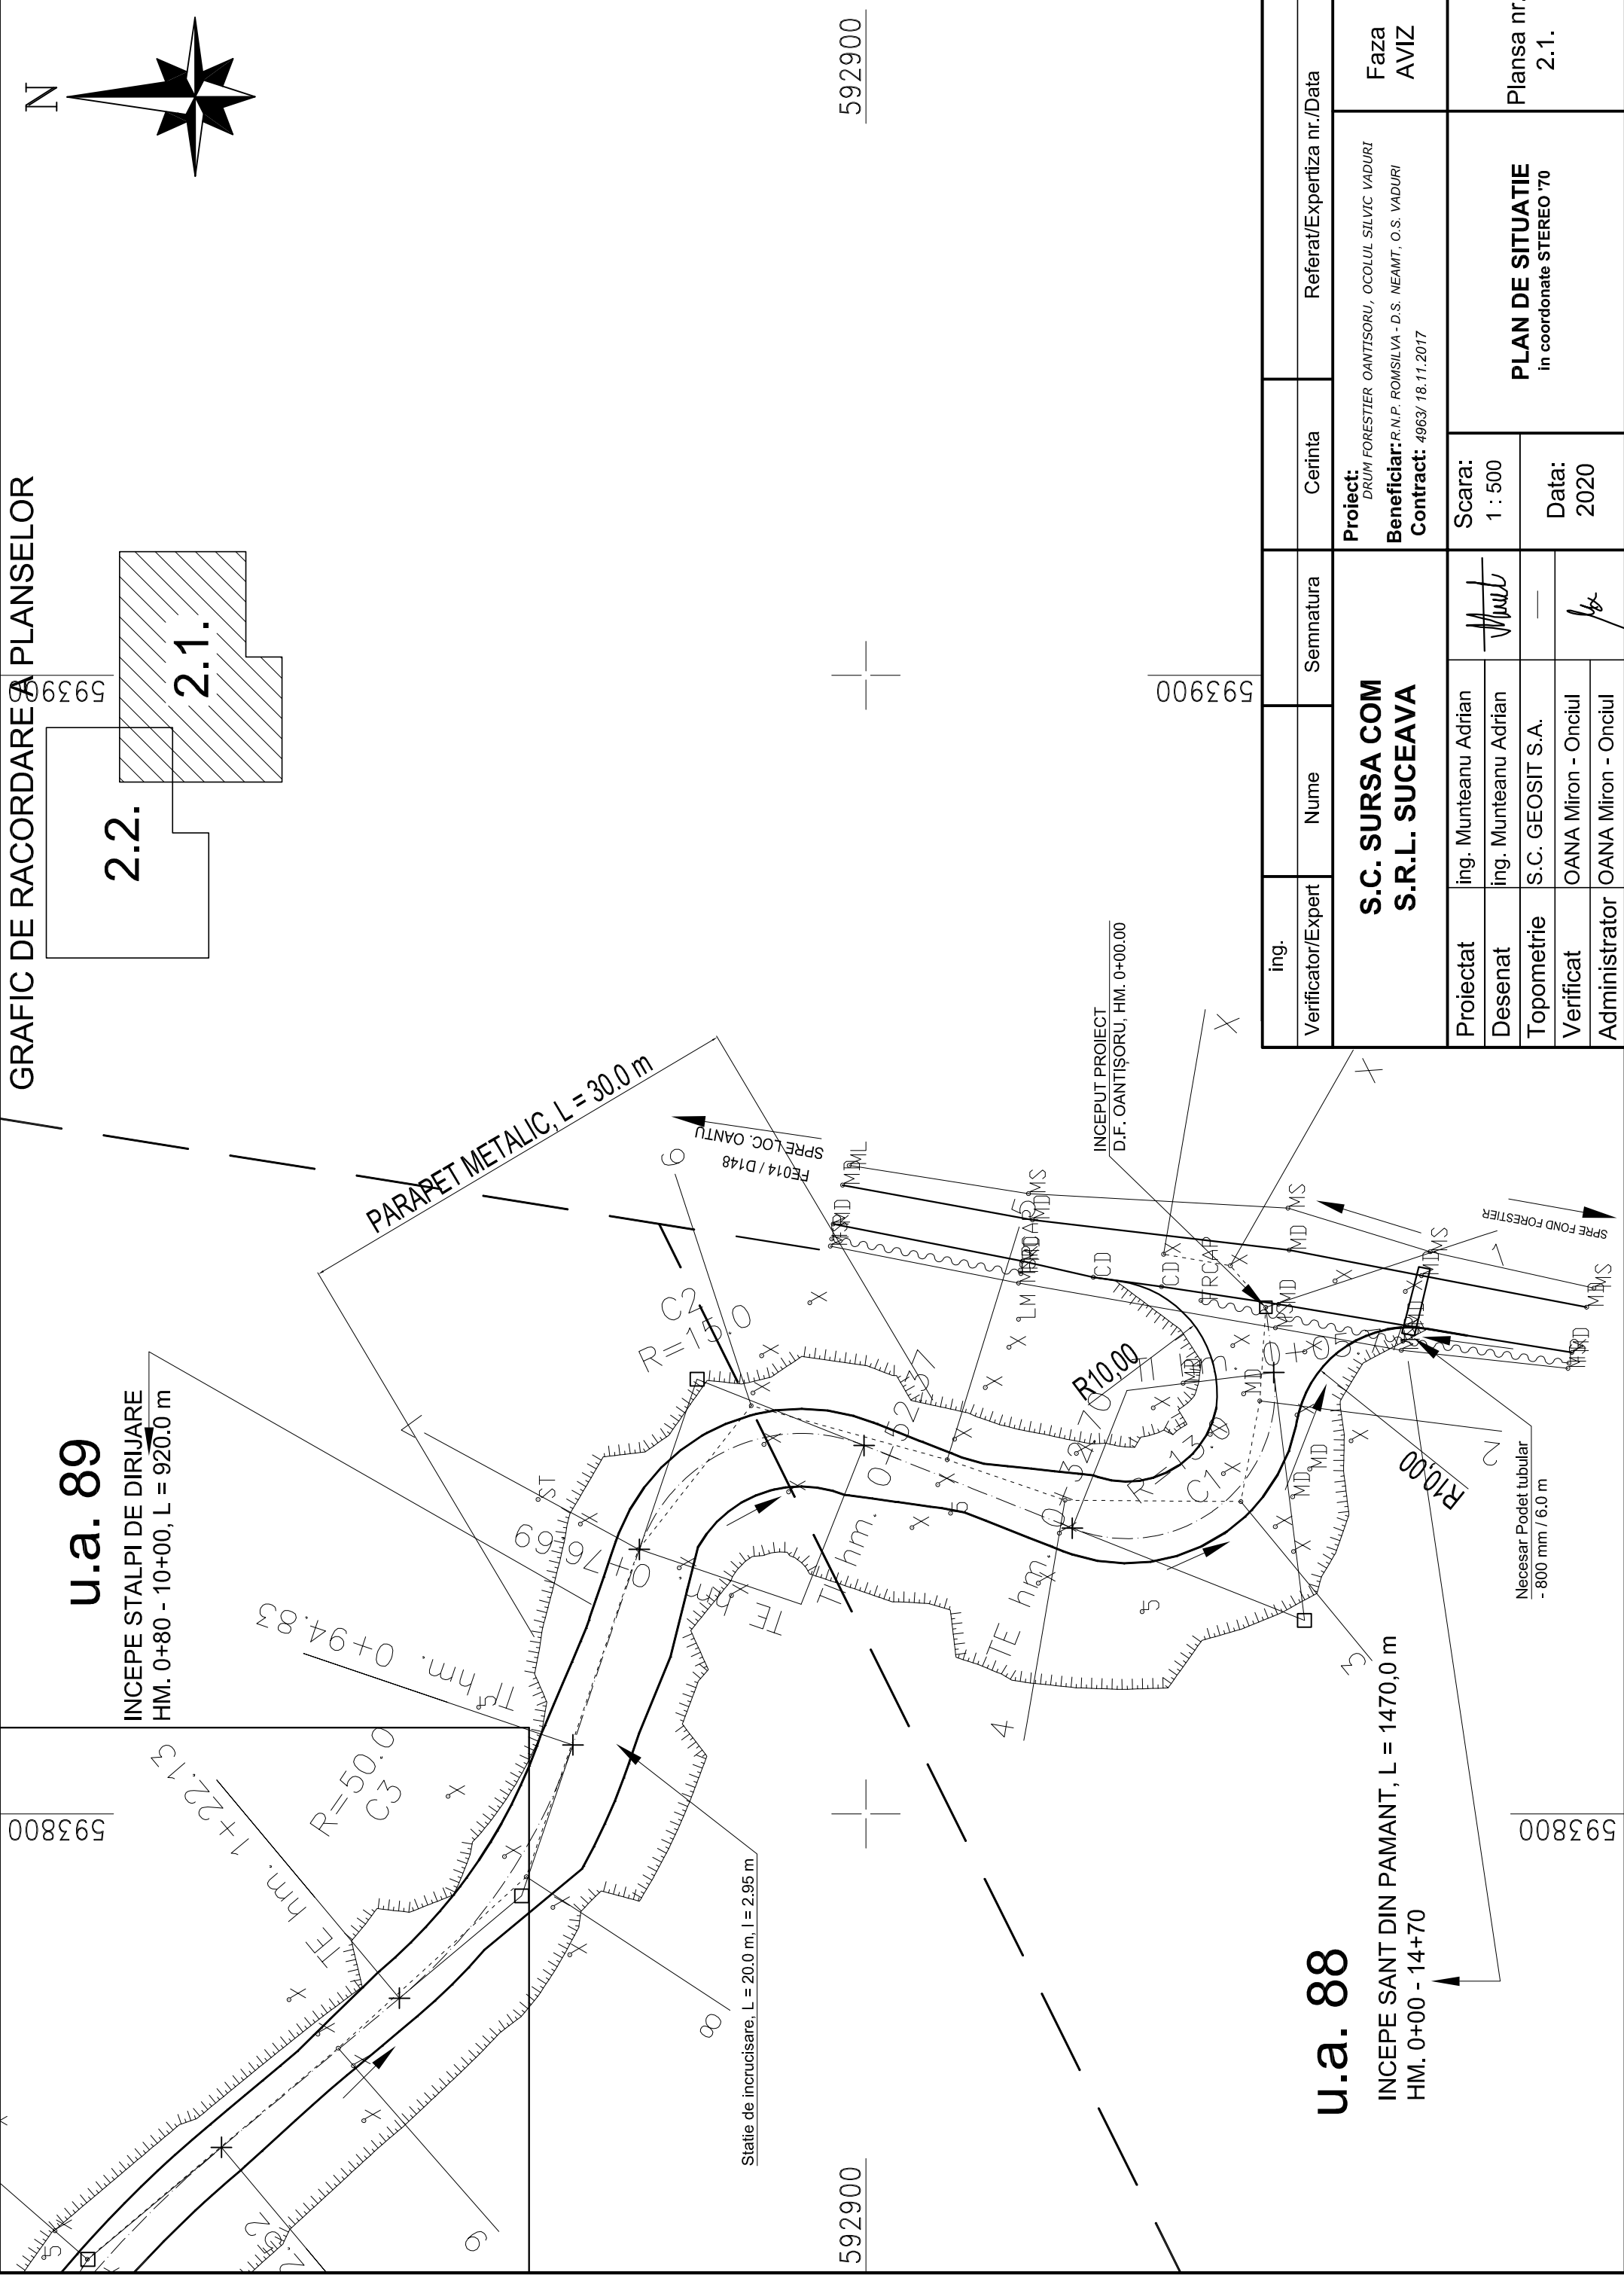

u.a. 89

INCEPE STALPI DE DIRIJARE
HM. 0+80 - 10+00, L = 920.0 m

TE hm. 0+94.83

PARAPET METALIC, L = 30.0 m



Statie de incrucisare, L = 20.0 m, l = 2.95 m

INCEPUT PROIECT
D.F. OANTISORU, HM. 0+00.00

u.a. 88

INCEPE SANT DIN PAMANT, L = 1470.0 m
HM. 0+00 - 14+70

Necesar Podet tubular
- 800 mm / 6.0 m

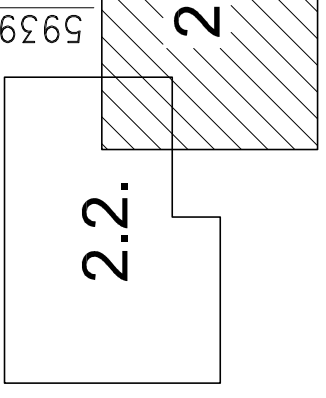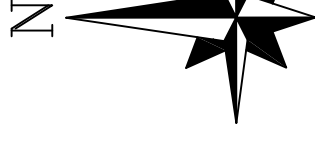

ing.	Verificator/Expert	Nume	Semnatura	Cerinta	Referat/Expertiza nr./Data
S.C. SURSA COM S.R.L. SUCEAVA					
Proiectat	ing. Munteanu Adrian		<i>Munte</i>		Project: DRUM FORESTIER OANTISORU, OCOLUL SILVIC VADURI Beneficiar: R.N.P. ROMSILVA - D.S. NEAMT, O.S. VADURI Contract: 4963/18.11.2017
Desenat	ing. Munteanu Adrian				
Topometrie	S.C. GEOSIT S.A.				Scara: 1 : 500 Data: 2020
Verificat	OANA Miron - Onciul				
Administrator	OANA Miron - Onciul		<i>fo</i>		Plansa nr. 2.1.

593800

592900

592900

593900

593800