



GRAFIC DE RACORDARE A PLANSELOR

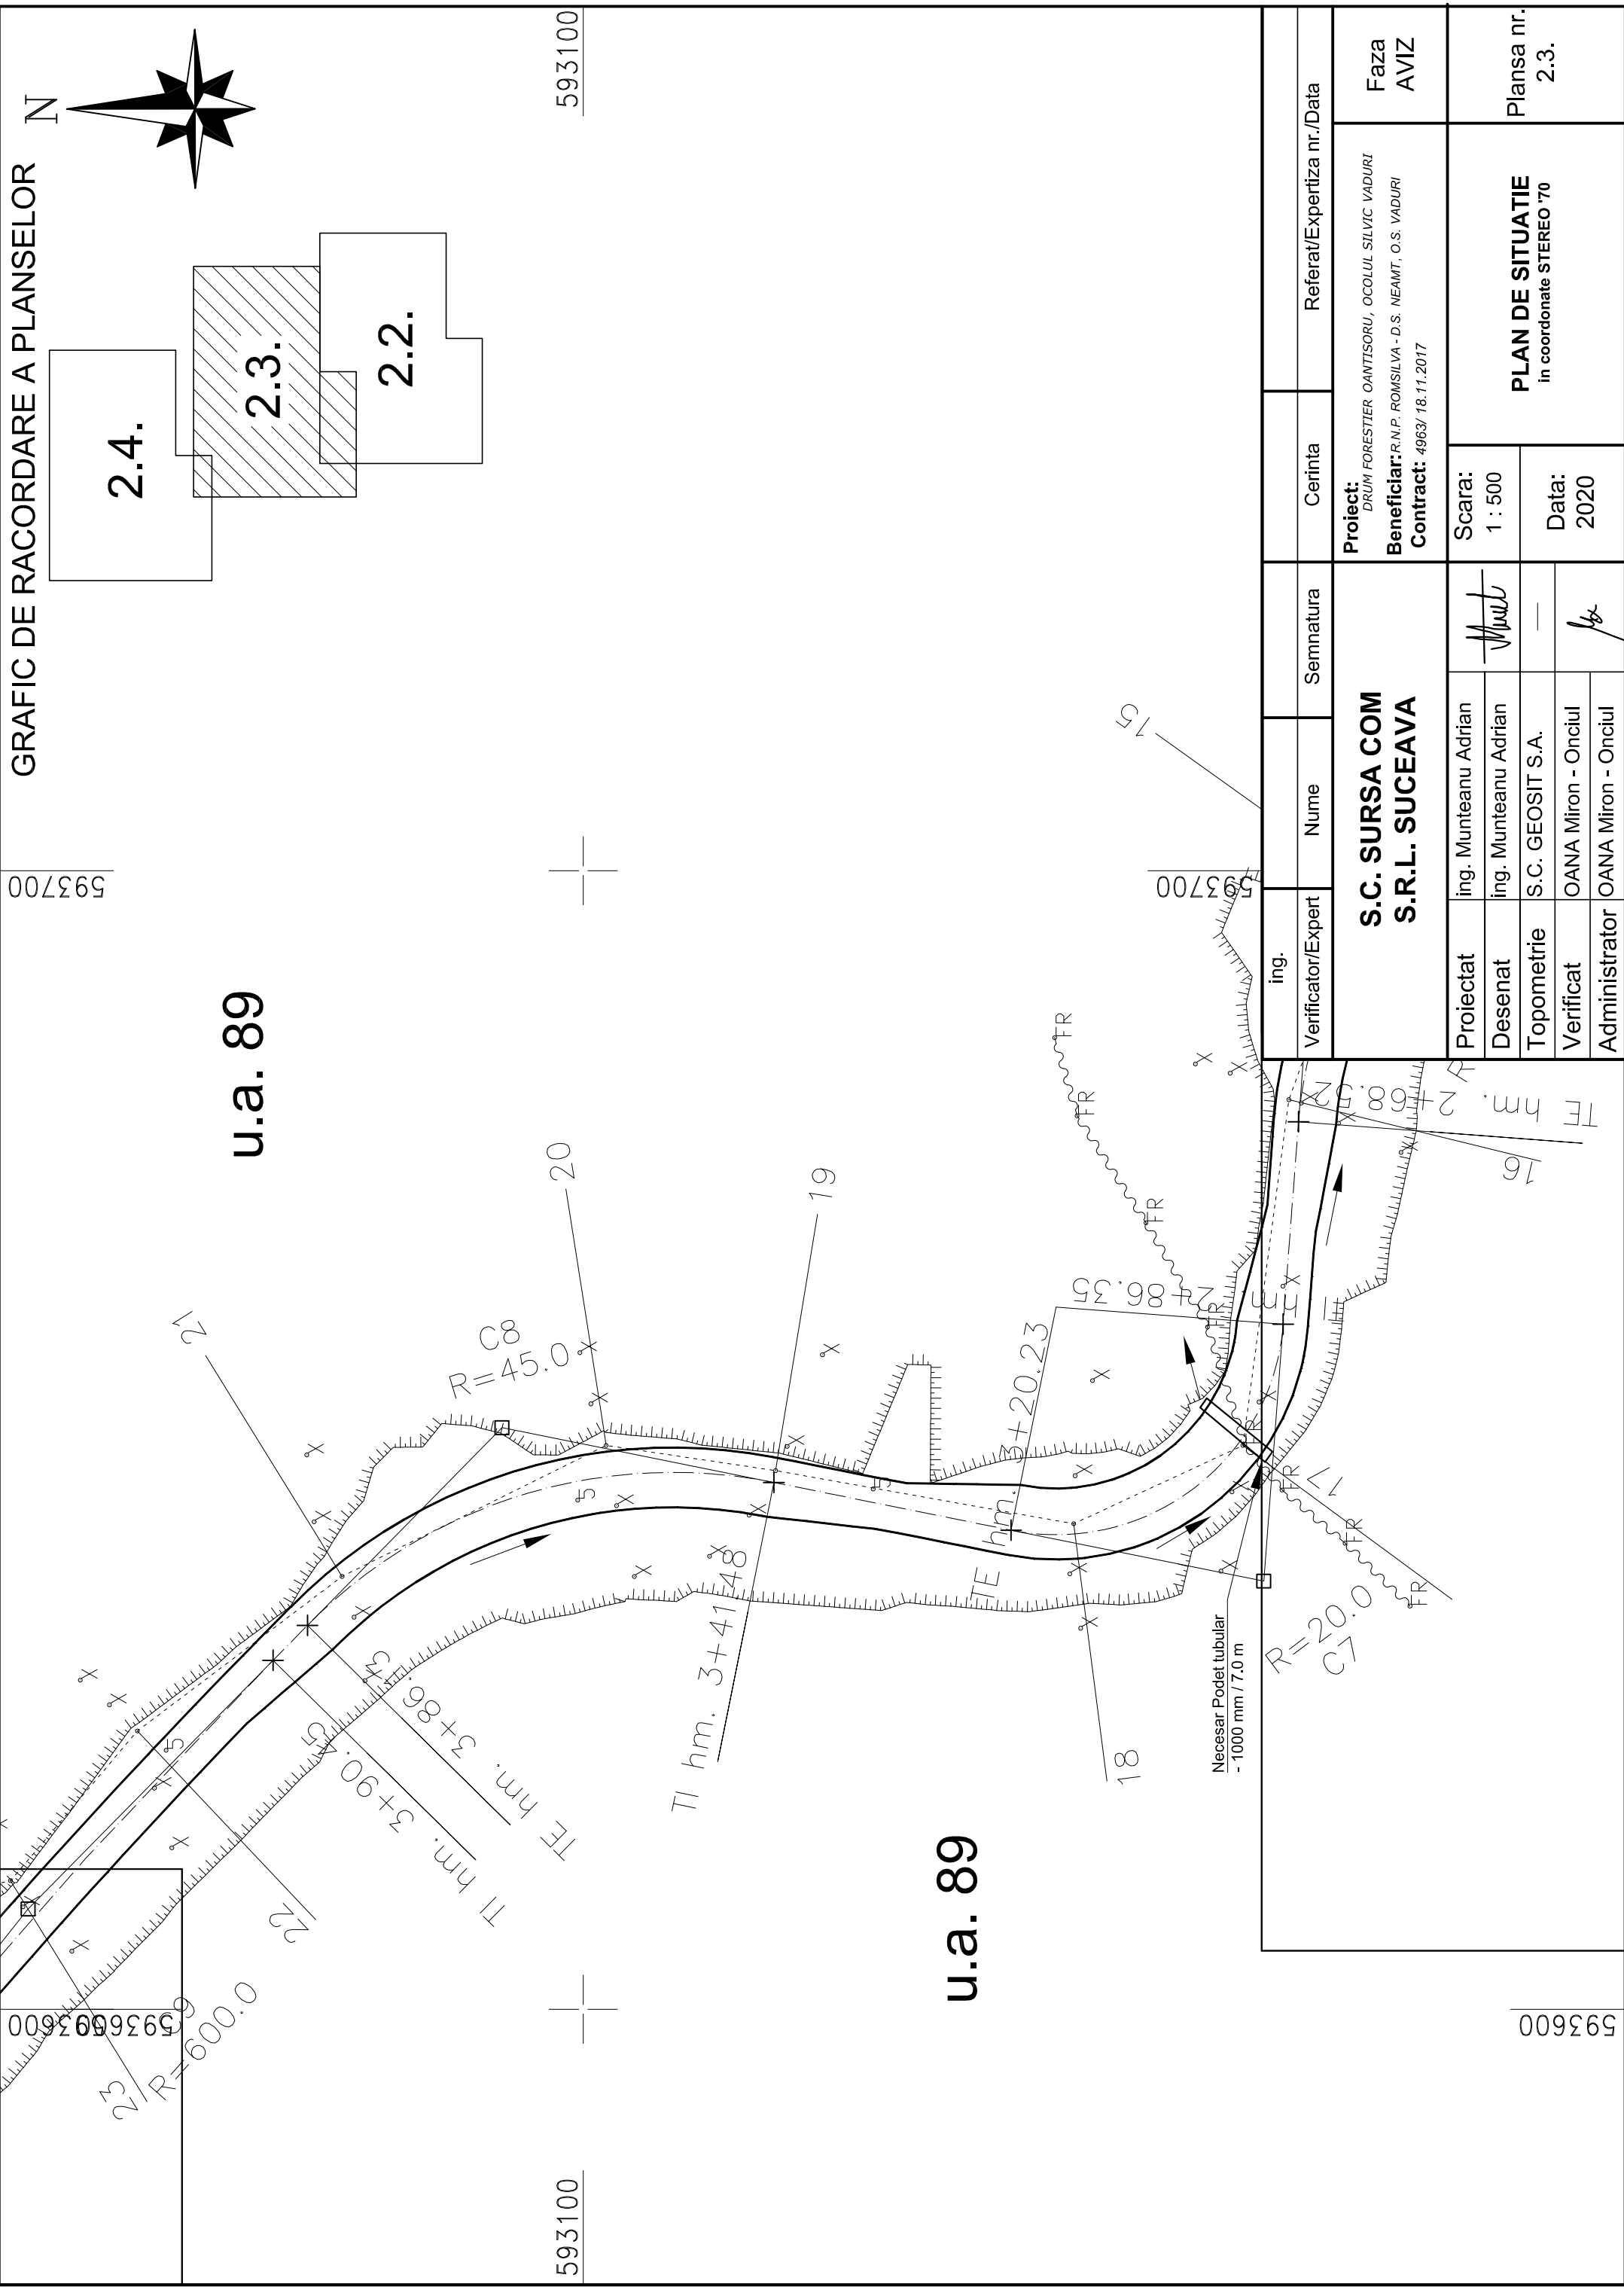

u.a. 89

u.a. 89

593700

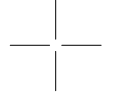

593100

593660



593100

593600

ing.	Verificator/Expert	Nume	Semnatura	Cerinta	Referat/Expertiza nr./Data
	<b>S.C. SURSA COM S.R.L. SUCEAVA</b>				
Proiectat	ing. Munteanu Adrian		<i>Munte</i>		Faza AVIZ
Desenat	ing. Munteanu Adrian				
Topometrie	S.C. GEOSIT S.A.				Scara: 1 : 500 Data: 2020
Verificat	OANA Miron - Onciul				
Administrator	OANA Miron - Onciul		<i>fo</i>		Plansa nr. 2.3.

Proiect: DRUM FORESTIER OANTISORU, OCOLUL SILVIC VADURI  
Beneficiar: R.N.P. ROMSILVA - D.S. NEAMT, O.S. VADURI  
Contract: 4963/18.11.2017

Scara:  
1 : 500  
Data:  
2020

PLAN DE SITUATIE  
in coordonate STEREO '70