

GRAFIC DE RACORDARE A PLANSELOR

2.6.

2.7.

2.8.


u.a. 90A

SE TERMINA STALPI DE DIRIJARE
HM. 0+80 - 10+00, L = 920.0 m

PARAPET METALIC L = 60.0 m

12+00, L = 140.0 m

u.a. 90A

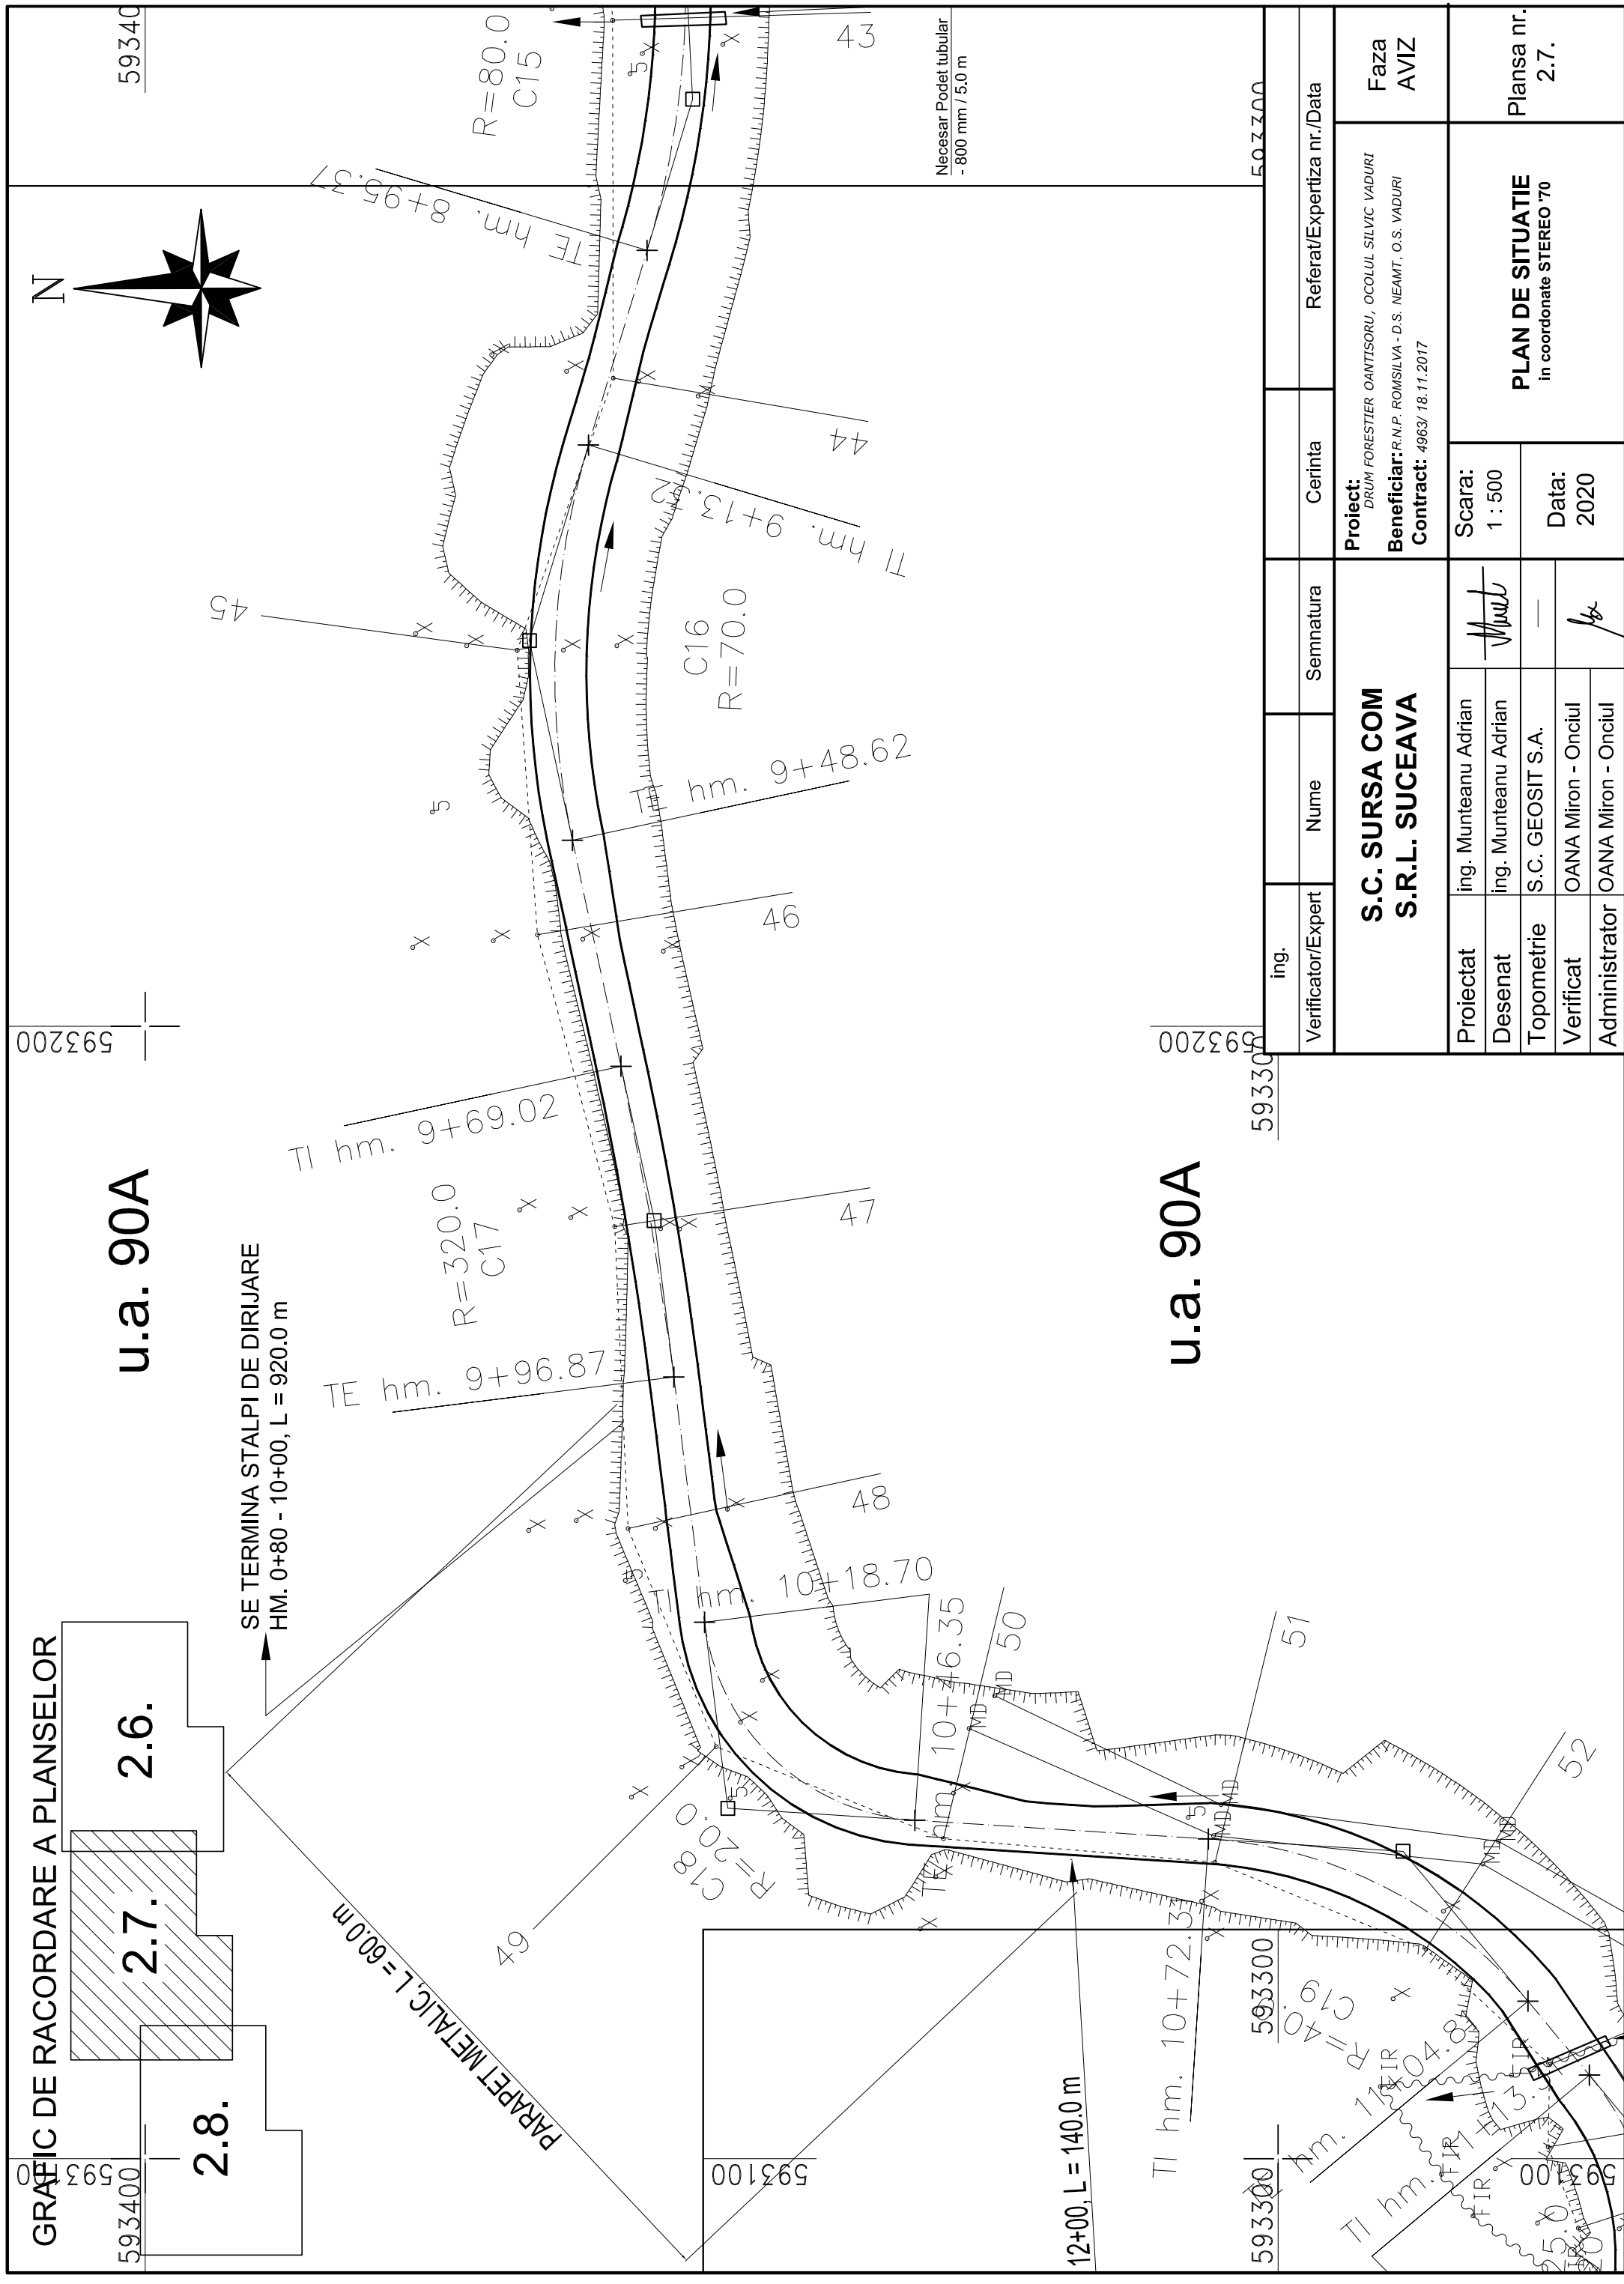

ing.	Verificator/Expert	Nume	Semnatura	Cerinta	Referat/Expertiza nr./Data
S.C. SURSA COM S.R.L. SUCEAVA					
Proiectat	ing. Munteanu Adrian		<i>Munte</i>		Faza AVIZ
Desenat	ing. Munteanu Adrian				
Topometrie	S.C. GEOSIT S.A.				Scara: 1 : 500 Data: 2020
Verificat	OANA Miron - Onciul				
Administrator	OANA Miron - Onciul		<i>fo</i>		Plansa nr. 2.7.

Proiect: DRUM FORESTIER OANTSORU, OCOLUL SILVIC VADURI
Beneficiar: R.N.P. ROMSILVA - D.S. NEAMT, O.S. VADURI
Contract: 4963/18.11.2017

PLAN DE SITUATIE
in coordonate STEREO '70