

### 3. PROPRIETATEA ASUPRA TERENURILOR


UTR 29.1.	50%
TEe	0.5

#### LEGENDA

- LIMITE**
- Limita intravilan
  - Amplasament

**ECHIPARE EDILITARA-propunere**

- Linie electrica aeriana
- Conducta apa
- Conducta canalizare

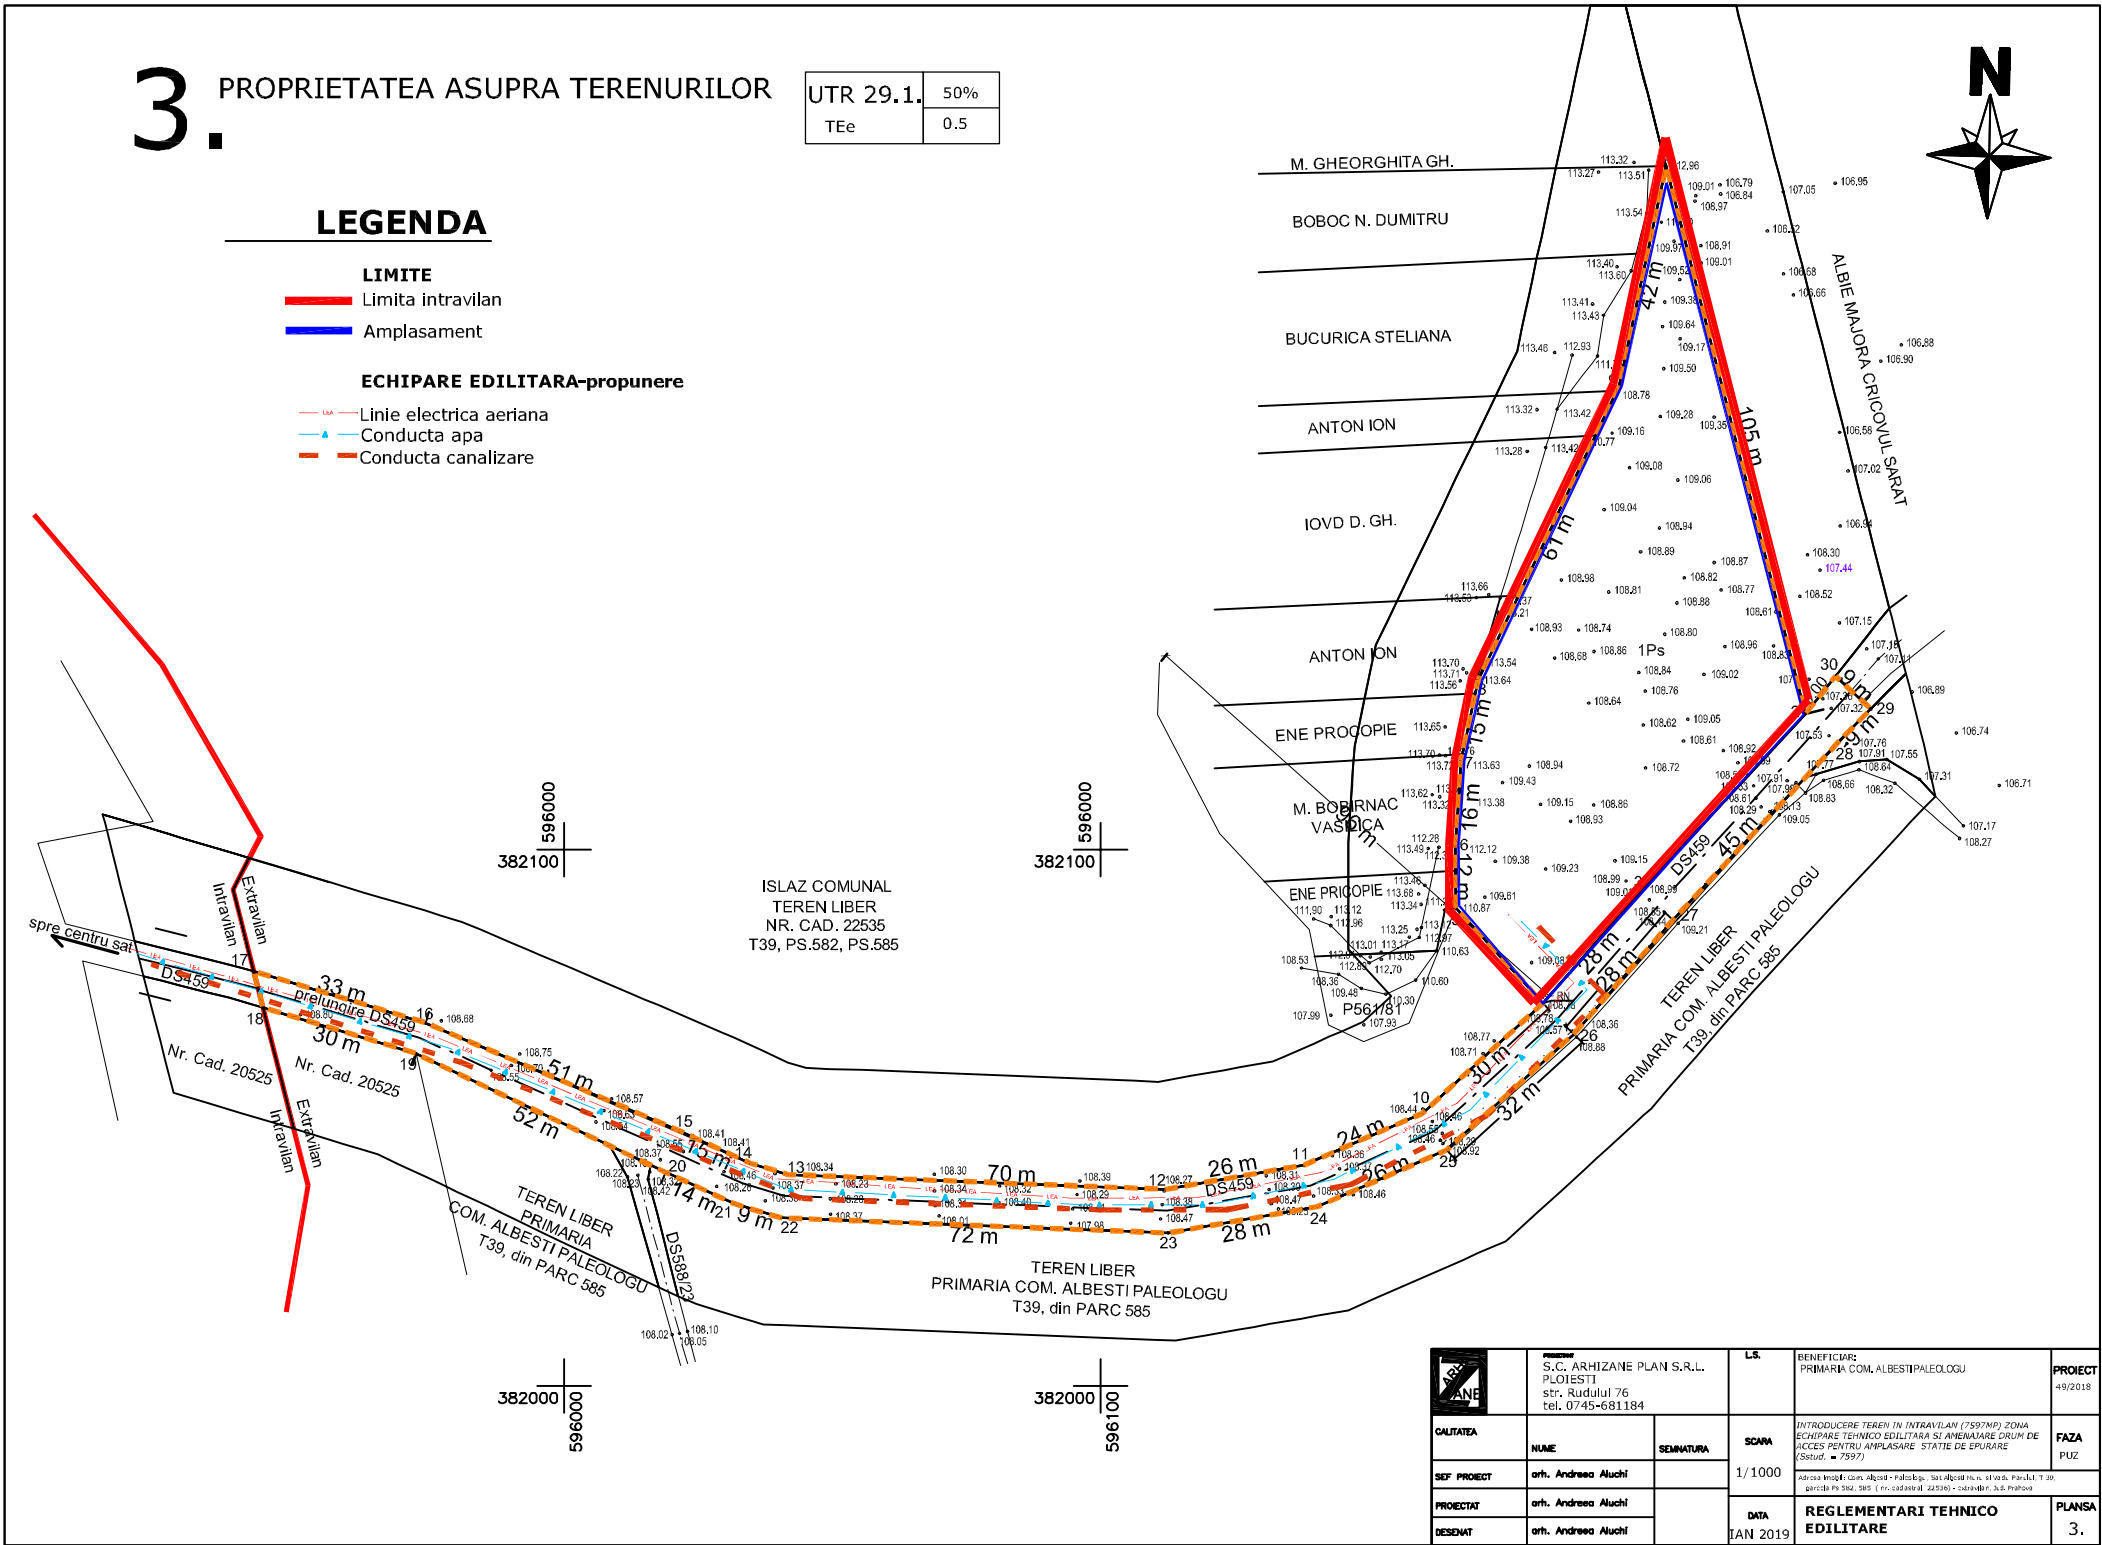

	PROIECTANT S.C. ARHIZANE PLAN S.R.L. PLOIESTI str. Rudului 76 tel. 0745-681184	LS	BENEFICIAR: PRIMARIA COM. ALBESTI PALEOLOGU	PROIECT 4/9/2018
CAUTATZA	NUME	SEMNATURA	SCALA	FAZA
SEF PROIECT	art. Andreea Aluchi		1/1000	PUZ
PROIECTAT	art. Andreea Aluchi		DATA	REGLEMENTARI TEHNICO
DESINAT	art. Andreea Aluchi		JAN 2019	EDILITARE
				PLANSA
				3.