

PLAN URBANISTIC ZONAL


CLADIRE DE LOCUIT CU 6 APARTAMENTE - P+2,
SATU MARE, STR. BOTIZULUI, NR. 46,
JUD. SATU MARE



U2 SITUATIA EXISTENTA

LEGENDA:

- LIMITA ZONEI STUDIASTE
- LIMITA AMPLASAMENTULUI
- ZONA DE LOCUIT SI FUNCTIUNI COMPLEMENTARE
- ZONA CIRCULATII CAROSABILE SI PIETONALE
- ZONE VERZI
- CLADIRI DE LOCUIT EXISTENTE

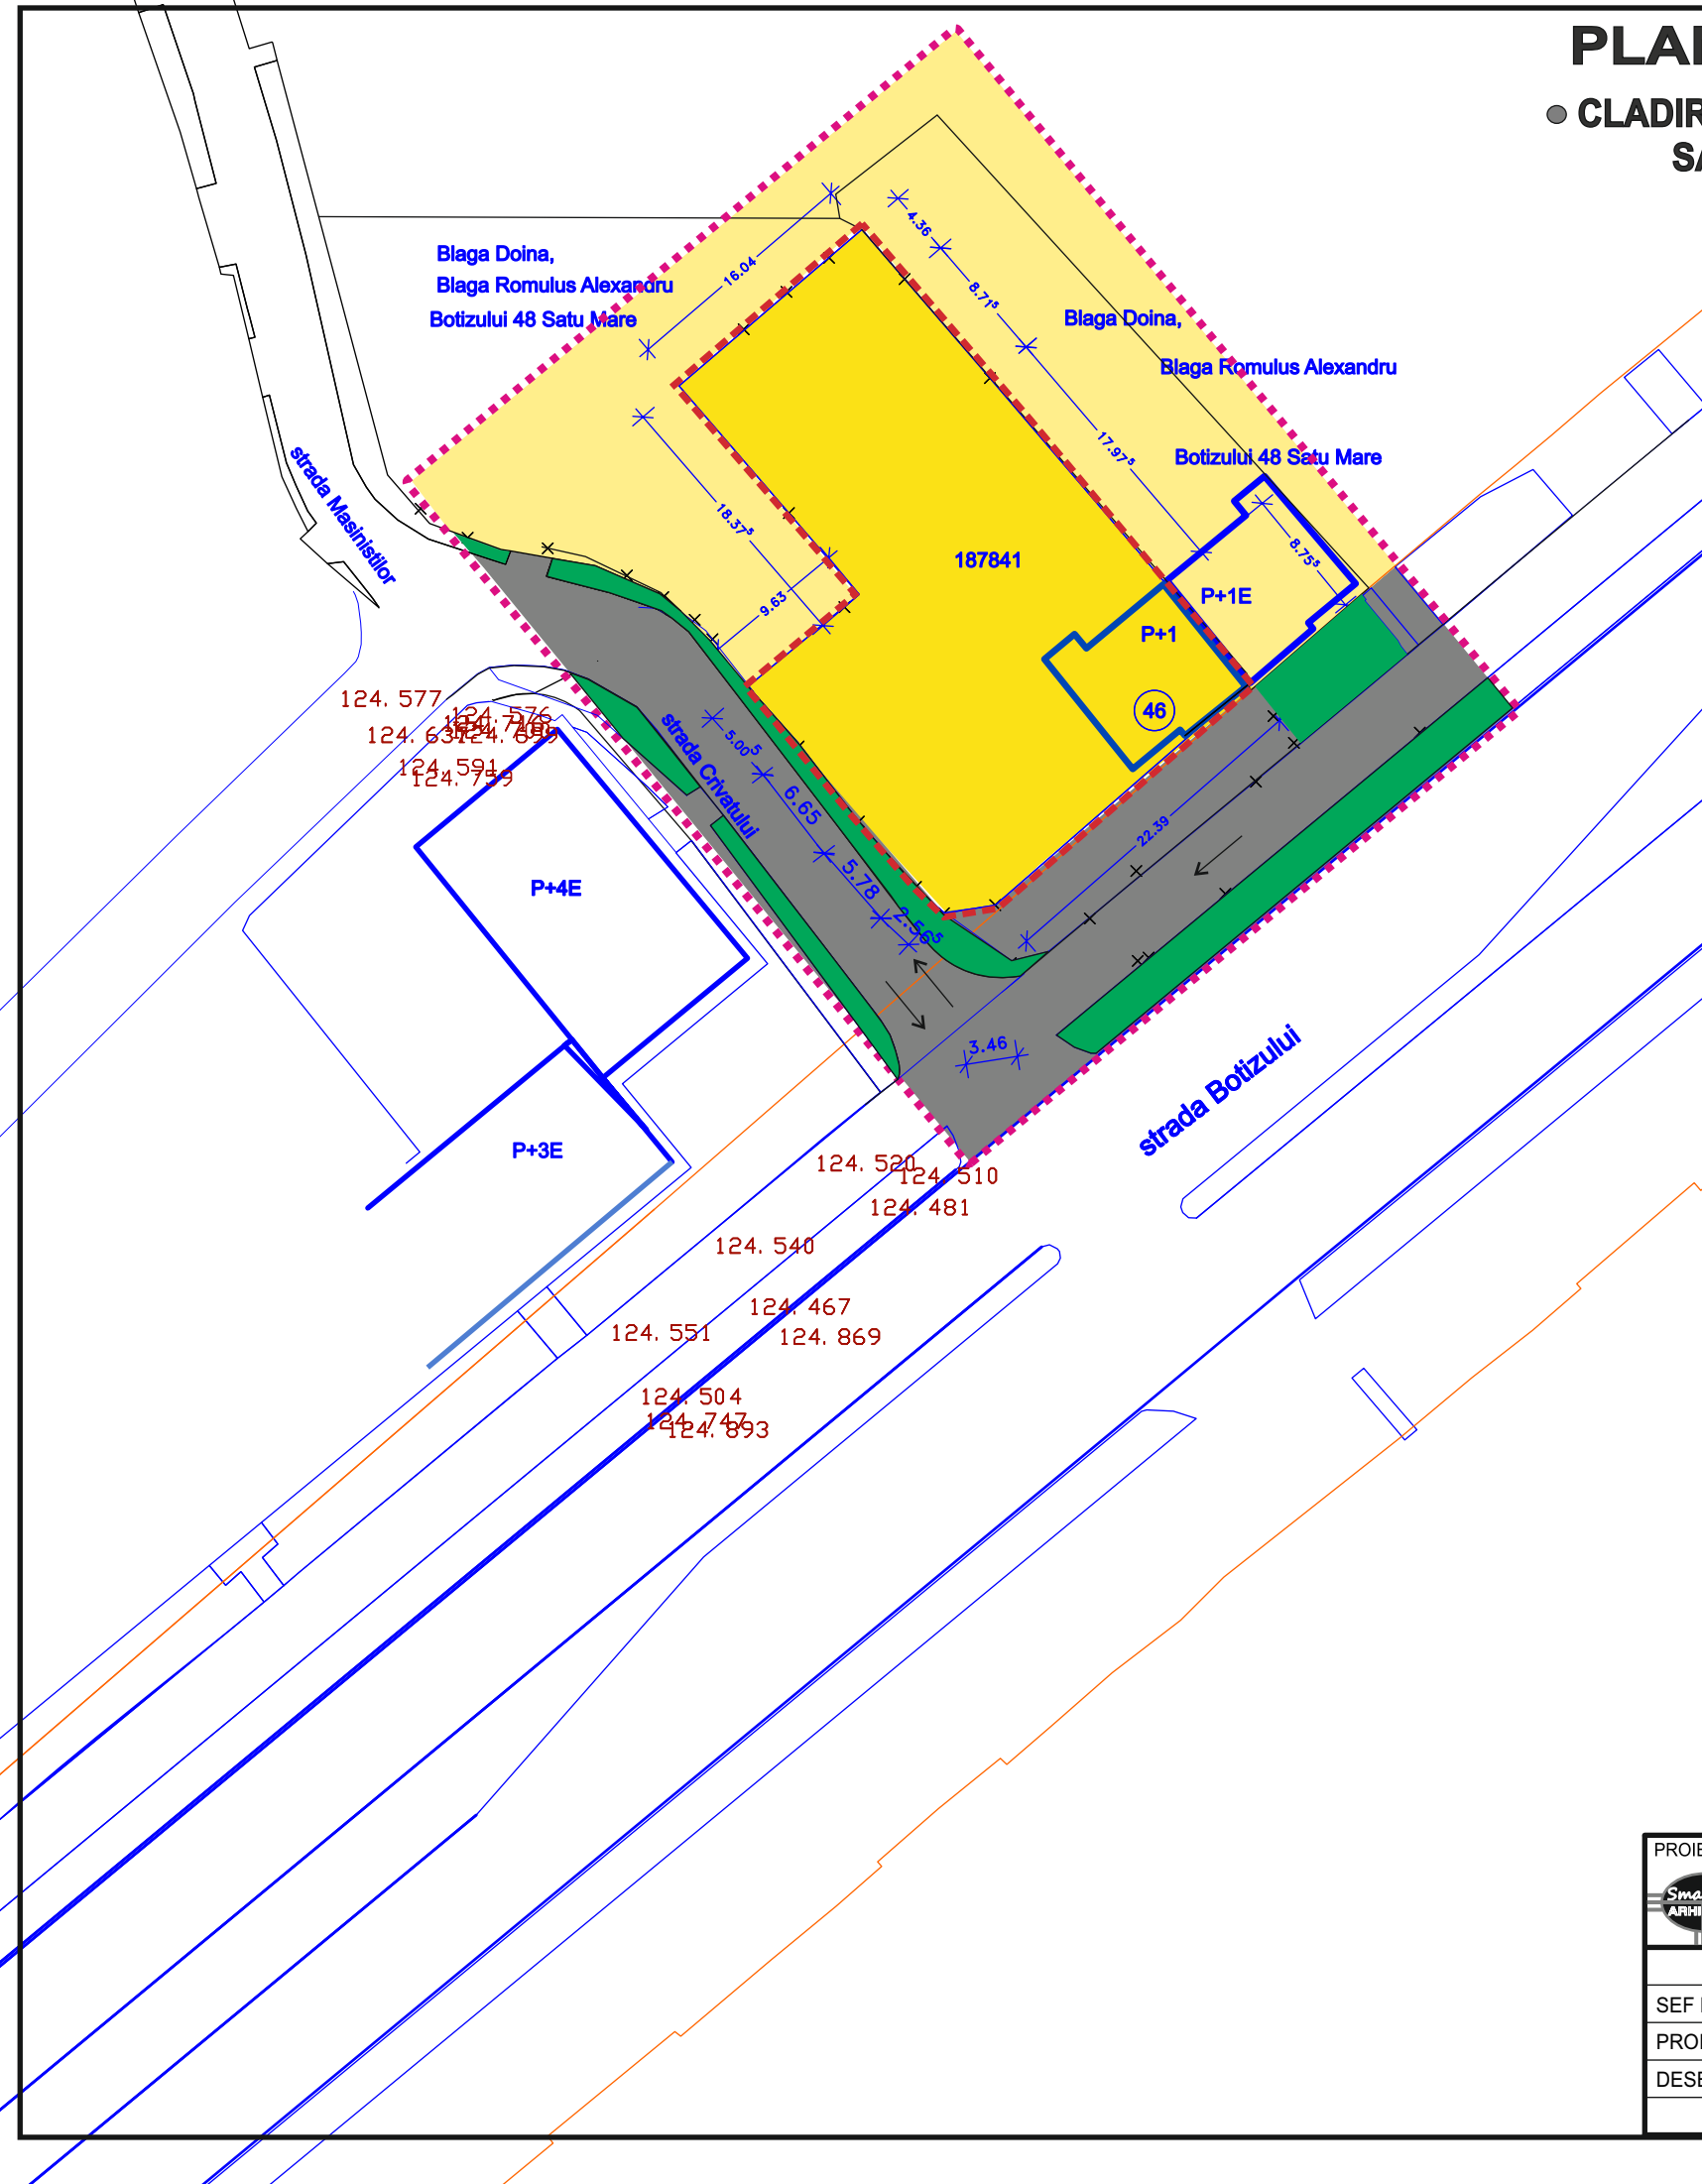

2024 © www.kstl.ro

PROIECTANT: SMART ARHINOVA STUDIO S.R.L. Satu Mare, str. Simion Barnutiu, nr. 14 CIF: 35779710, NORC: J30/259/2016 0743 015808, 0743015799, 0261 710696 www.kstl.ro, office@kstl.ro				BENEFICIAR: CIORBA SORIN		PROIECT NR.: 104/ 2021	
SEF PROIECT		Arh. ILEA GHEORGHE	SCARA 1 : 500 MARTIE 2024	TITLU PROIECT: PLAN URBANSITIC ZONAL CLADIRE DE LOCUIT CU 6 APARTAMENTE - P+2, SATU MARE, STR. BOTIZULUI, NR. 46 JUD. SATU MARE		FAZA: P.U.Z.	
PROIECTAT		Arh. ILEA CASANDRA		TITLU PLANSA: SITUATIA EXISTENTA		PLANSA NR.: U2	
DESENAT		Arh. ILEA CASANDRA					