



PERIMETRUL DE EXPLOATARE DOINA

PROFIL
LONGITUDINAL
1
▽ 301.00

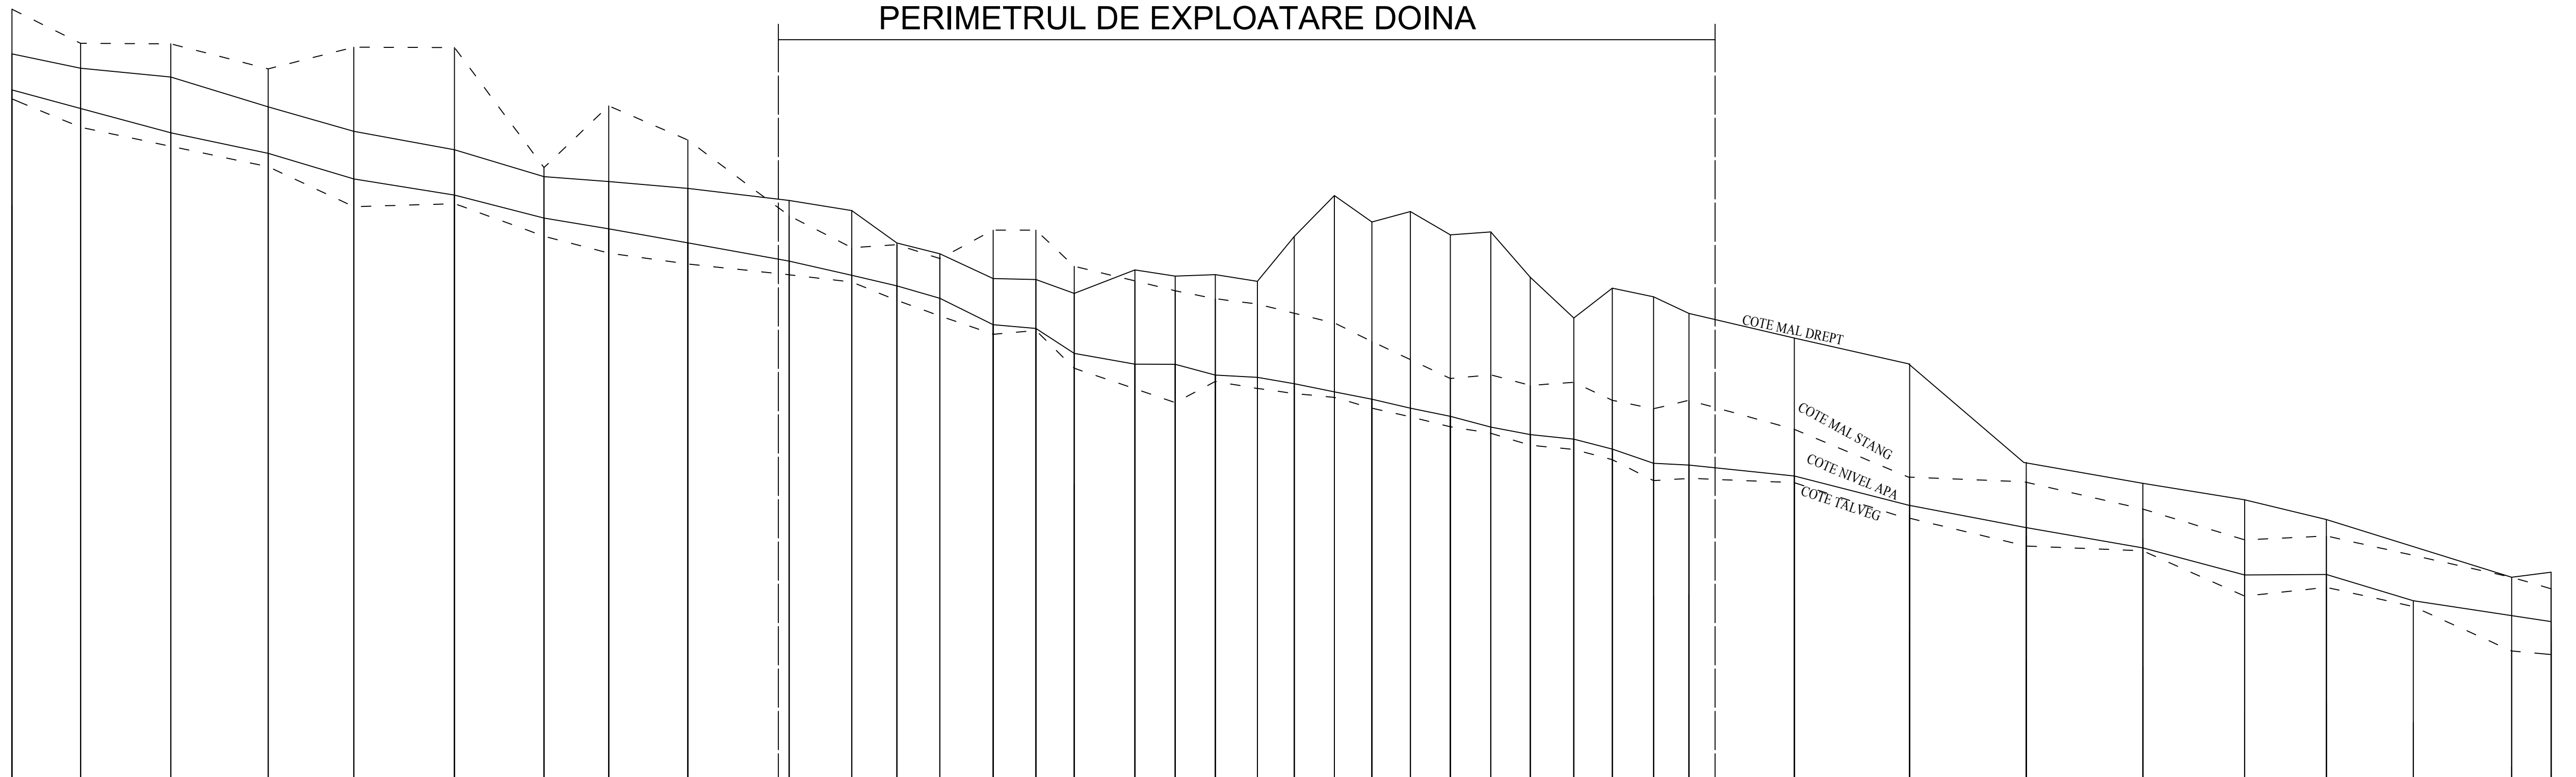

SECTIUNI	P1	P2	P3	P4	P5	P6	P7	P8	P9	P10	P11	P12	P13	P14	P15	P16	P17	P18	P19	P20	P21	P22	P23	P24	P25	P26	P27	P28	P29	P30	P31	P32	P33	P34	P35	P36	P37	P38	P39	P40	
COTE TALVEG	318.84	318.10	317.60	317.08	316.04	316.12	315.27	314.83	314.55	314.27	314.08	313.61	313.20	312.73	312.82	311.84	311.31	310.95	311.50	311.32	311.19	311.09	310.81	310.58	310.52	310.16	309.84	309.73	309.47	308.92	308.98	308.87	308.04	307.22	307.10	306.53	306.15	306.65	306.50	306.41	
COTE NIVEL APA	319.07	318.59	317.96	317.42	316.76	316.54	315.74	315.46	315.10	314.62	314.26	313.98	313.66	313.27	312.88	312.23	311.95	311.94	311.66	311.60	311.44	311.23	311.04	310.58	310.52	310.16	309.84	309.74	309.37	309.53	309.05	308.29	307.72	307.10	306.66	306.48	306.11	306.60	306.49	306.27	
COTE MAL STANG	321.17	320.29	320.27	319.62	320.19	320.18	317.06	318.66	317.78	316.20	314.98	315.06	314.70	315.44	315.43	314.49	314.12	313.86	313.66	313.52	313.28	313.02	312.54	312.07	311.58	310.81	311.40	311.48	311.02	310.80	310.02	309.26	308.50	307.72	307.39	306.86	306.48	306.11	306.69	306.49	306.12
COTE MAL DREPT	320.01	319.64	319.41	318.64	318.00	317.52	316.82	316.70	316.52	316.20	315.94	315.00	314.82	314.18	314.15	313.79	314.40	314.24	314.28	314.11	313.27	313.02	312.54	312.07	311.51	310.81	314.21	313.15	313.93	313.70	313.27	312.63	311.96	309.40	308.86	308.43	307.92	307.74	306.42	306.55	306.27
DISTANȚE PARȚIALE		89.16	117.10	126.32	111.18	130.64	116.22	83.94	102.63	131.60	81.27	58.52	55.63	69.39	55.45	49.73	78.73	52.15	52.23	54.48	47.86	52.18	48.66	49.96	51.90	52.34	51.23	56.59	49.91	53.62	48.17	134.50	149.68	151.35	151.35	132.05	106.08	112.75	127.62	51.29	
DISTANȚE CUMULATE	0.00	89.16	206.25	332.57	443.75	574.39	690.61	774.54	877.17	1008.77	1090.05	1148.57	1204.20	1273.60	1329.05	1378.78	1457.51	1509.66	1561.89	1606.57	1664.23	1716.42	1765.08	1815.04	1866.94	1919.28	1970.51	2027.11	2077.02	2130.64	2178.81	2462.99	2614.34	2765.69	2907.74	3003.83	3116.58	3244.20	3395.49		

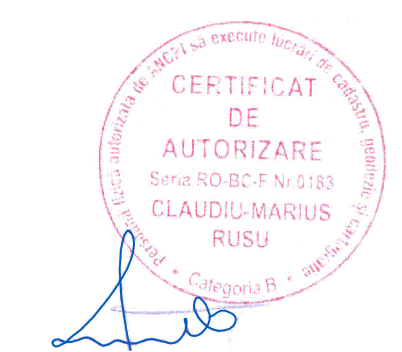

SC Eudes PROJECT SRL PIATRA NEAMT			<i>Denumire proiect:</i> Lucrari pentru decolmatare, regularizare si profilare albie minora prin exploatarea de agregate minerale in perimetrul Doina, rau Cracau, centrul albicel, extravilan comuna Girov, jude. Neamt <i>Amplasament:</i> extravilan comuna Girov, jud. Neamt <i>Beneficiar:</i> DRUPO NEAMT S.A. Faza: Aviz de Gospodarie a Apelor		Proiect nr. 5/2022
	<i>Numele</i>	<i>Semnatura</i>	<i>Data:</i>		
Masurat	Rusu Claudiu		12.05.2022		
Proiectat	Ichim Alina		16.05.2022		
Verificat	Ichim Alina		16.05.2022		
PROFIL LONGITUDINAL scara lungimilor 1:5000 scara inaltimilor 1:100				PL	